




© EnglishHaus 1996. This drawing must not be reproduced in part or whole without prior written consent. All copyright rights are reserved. DO NOT scale from this drawing. Check all dimensions on site prior to commencing work. IF IN DOUBT, ASK!

No	24 AUG 2006
Refer to	
Copies to	


06/2692/HOT



Location Plan
1:1250

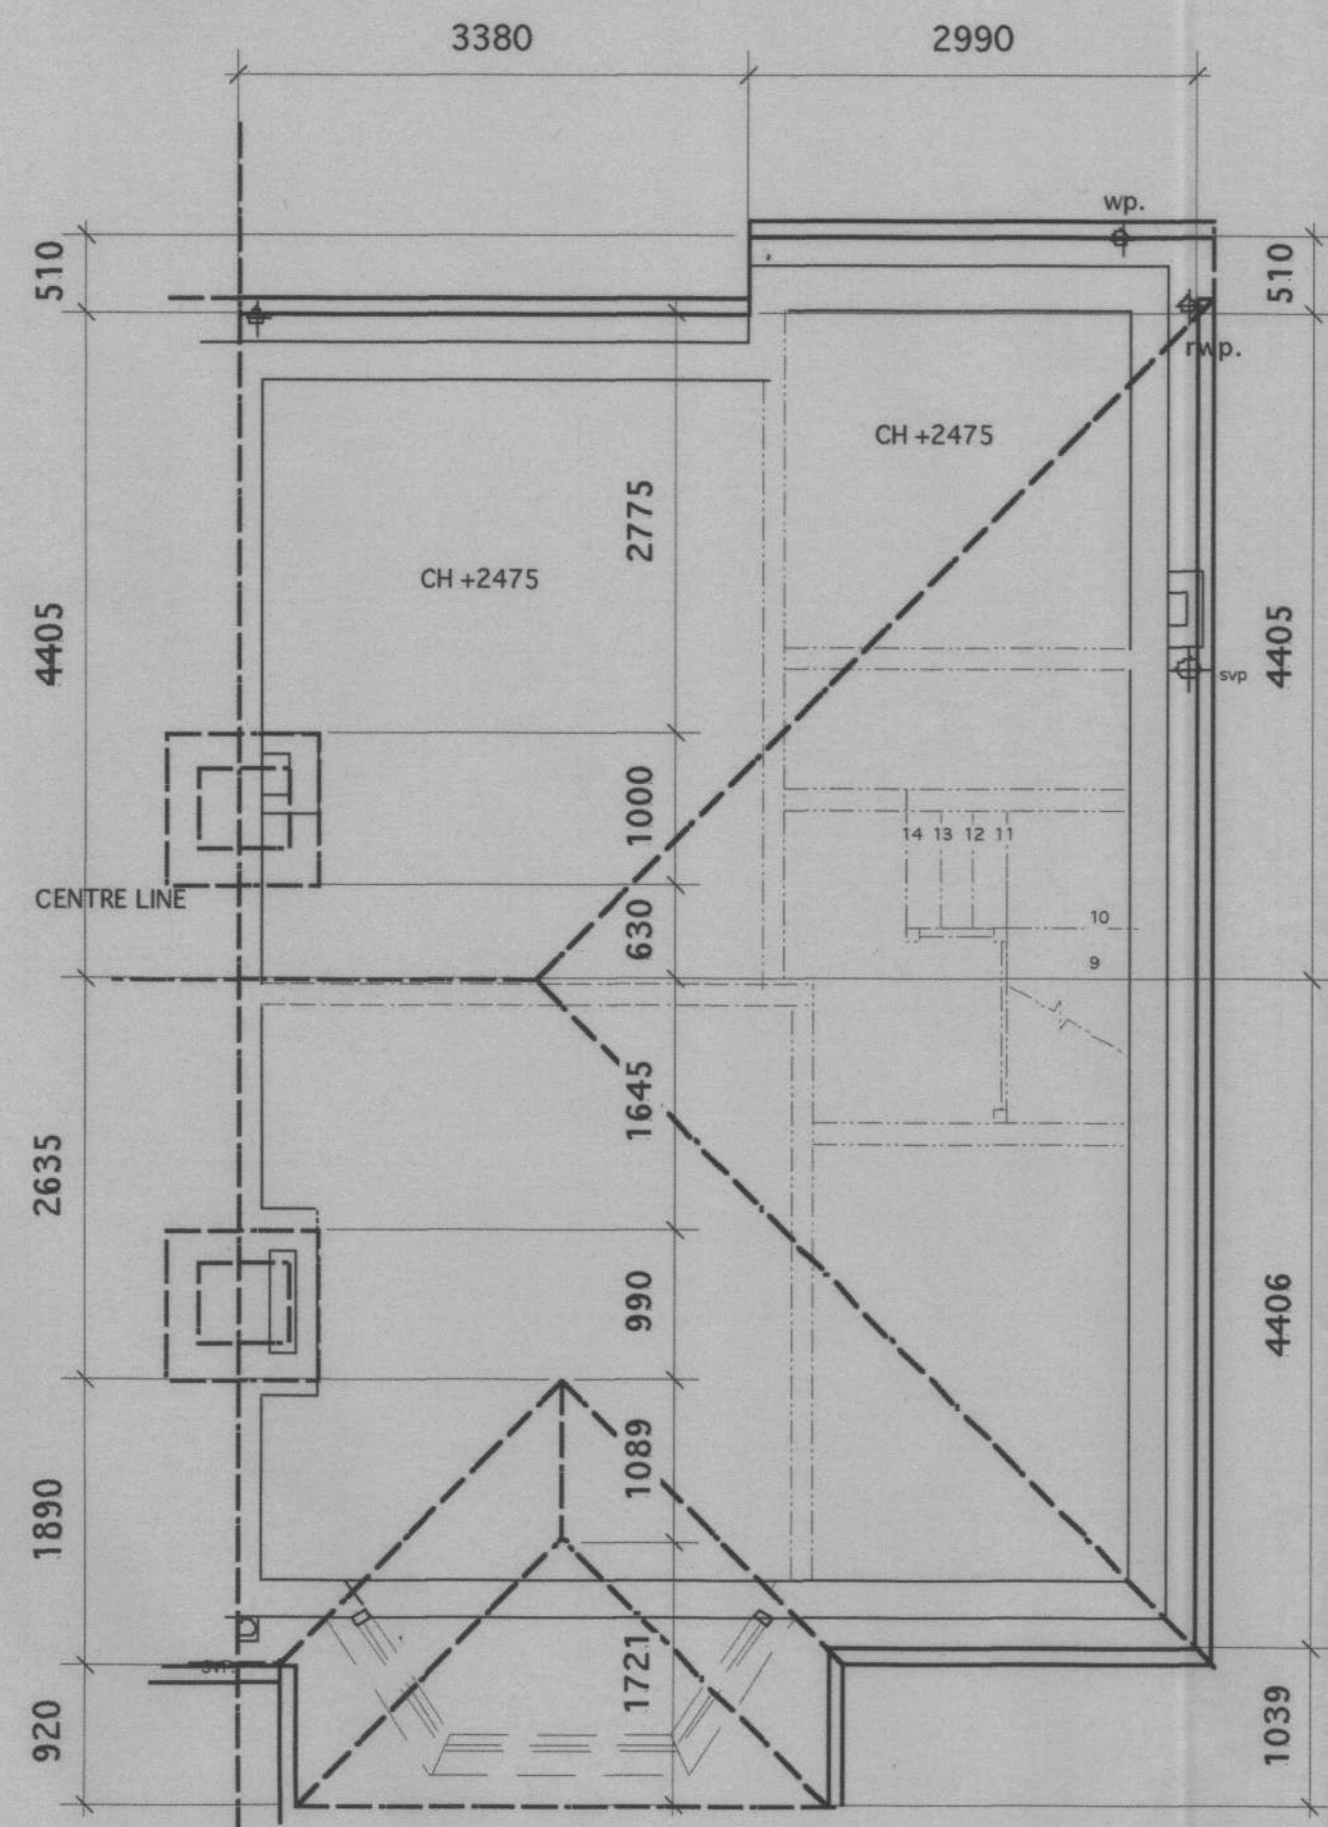



ROOF PLAN

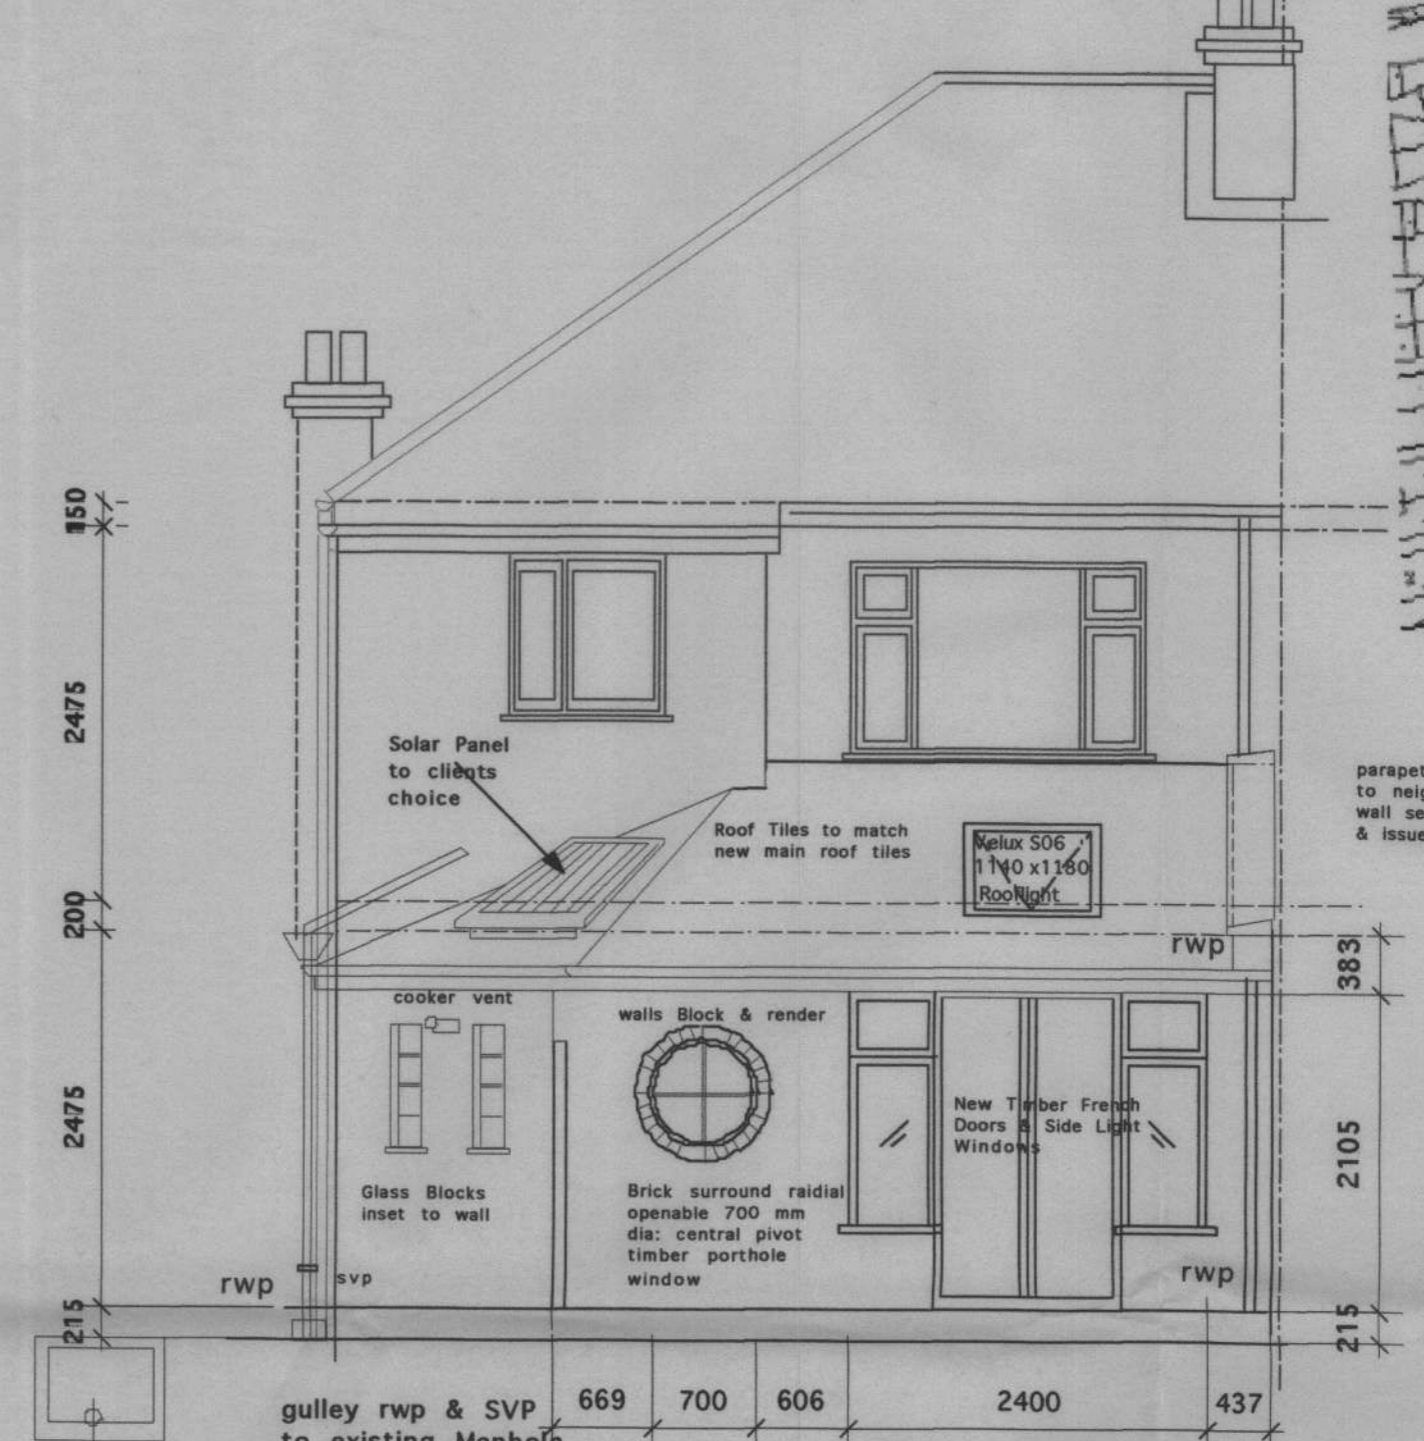


REAR ELEVATION

Existing Dual manhole
Invert level - 500mm
100 mm dia Clay pipe

SIDE ELEVATION

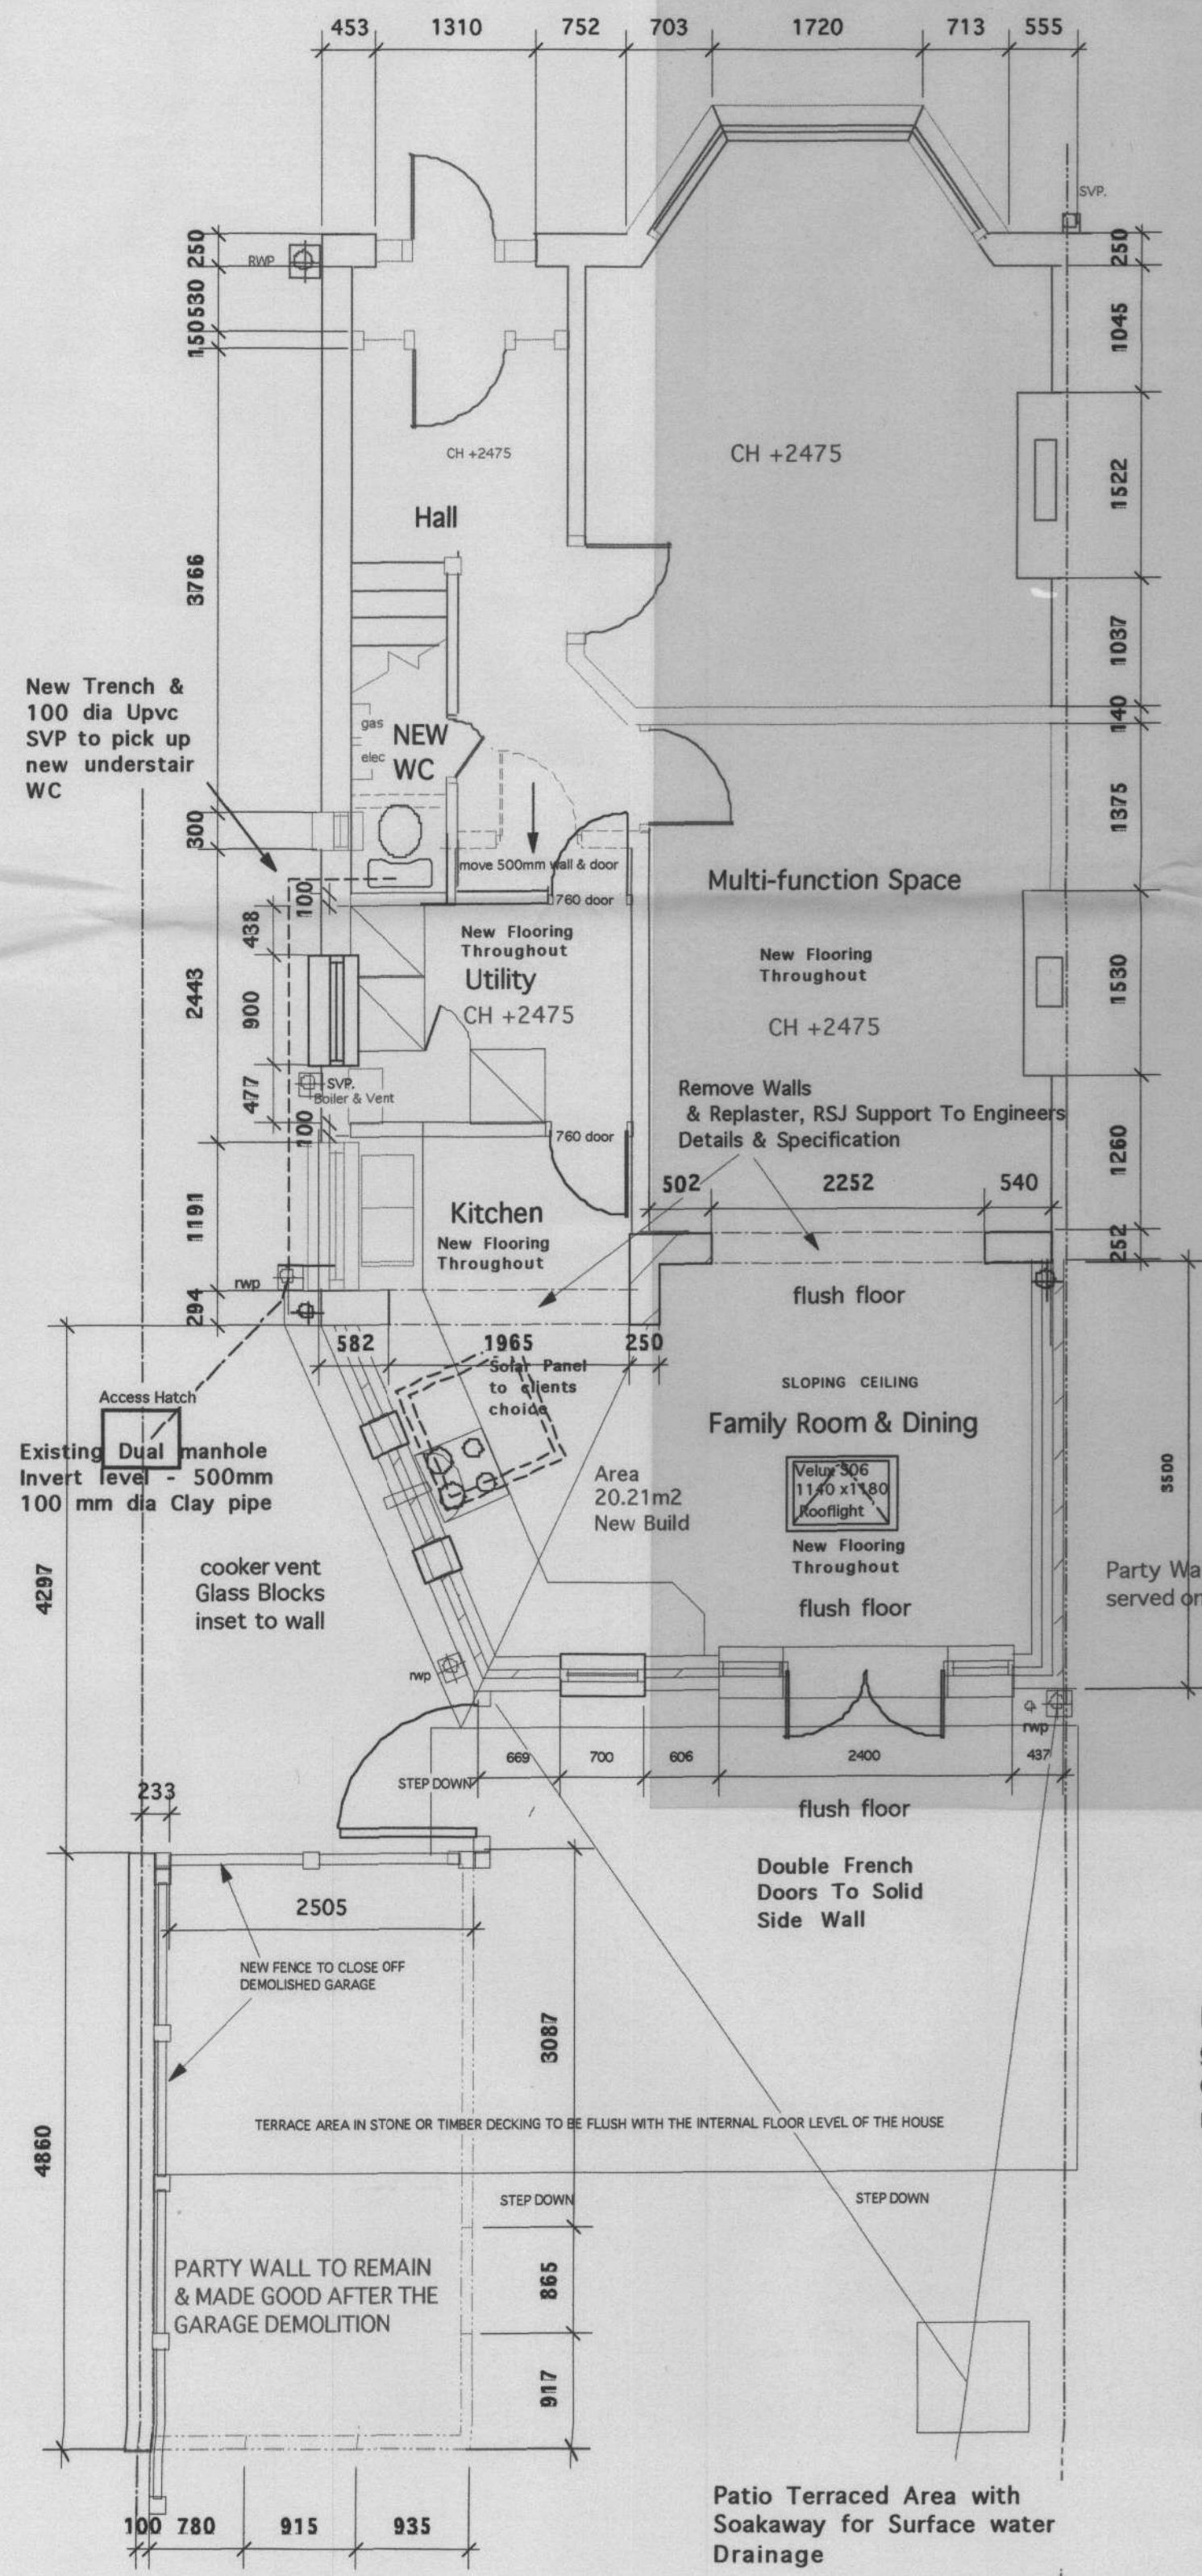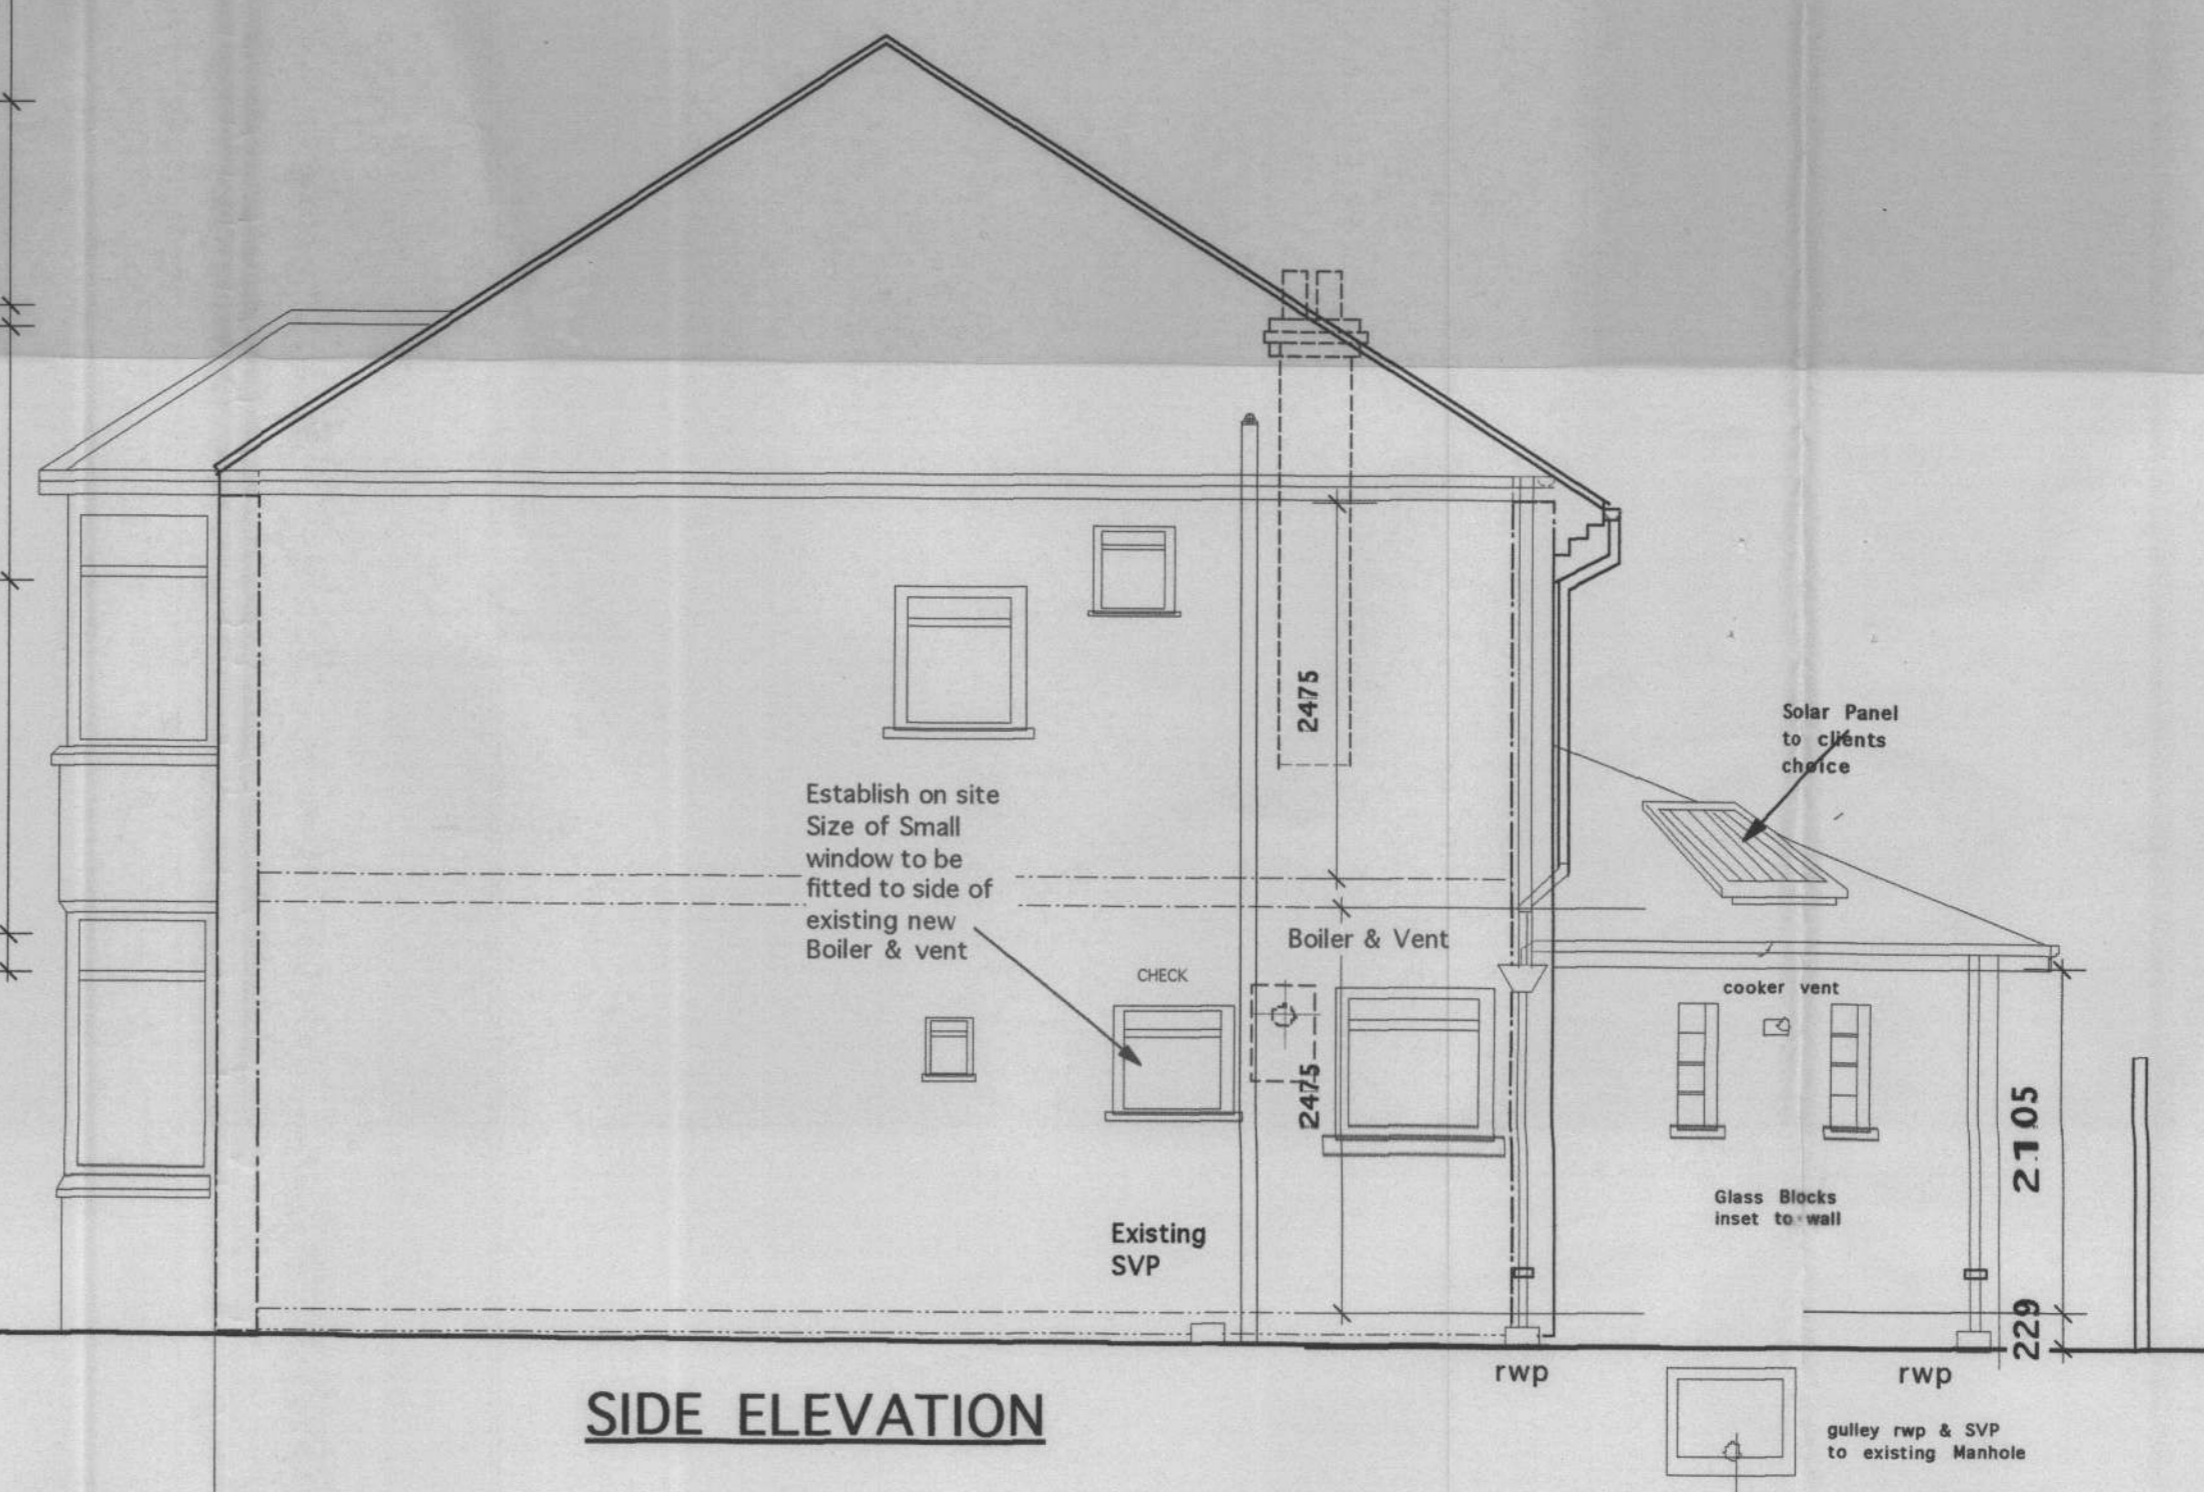

GROUND FLOOR PLAN

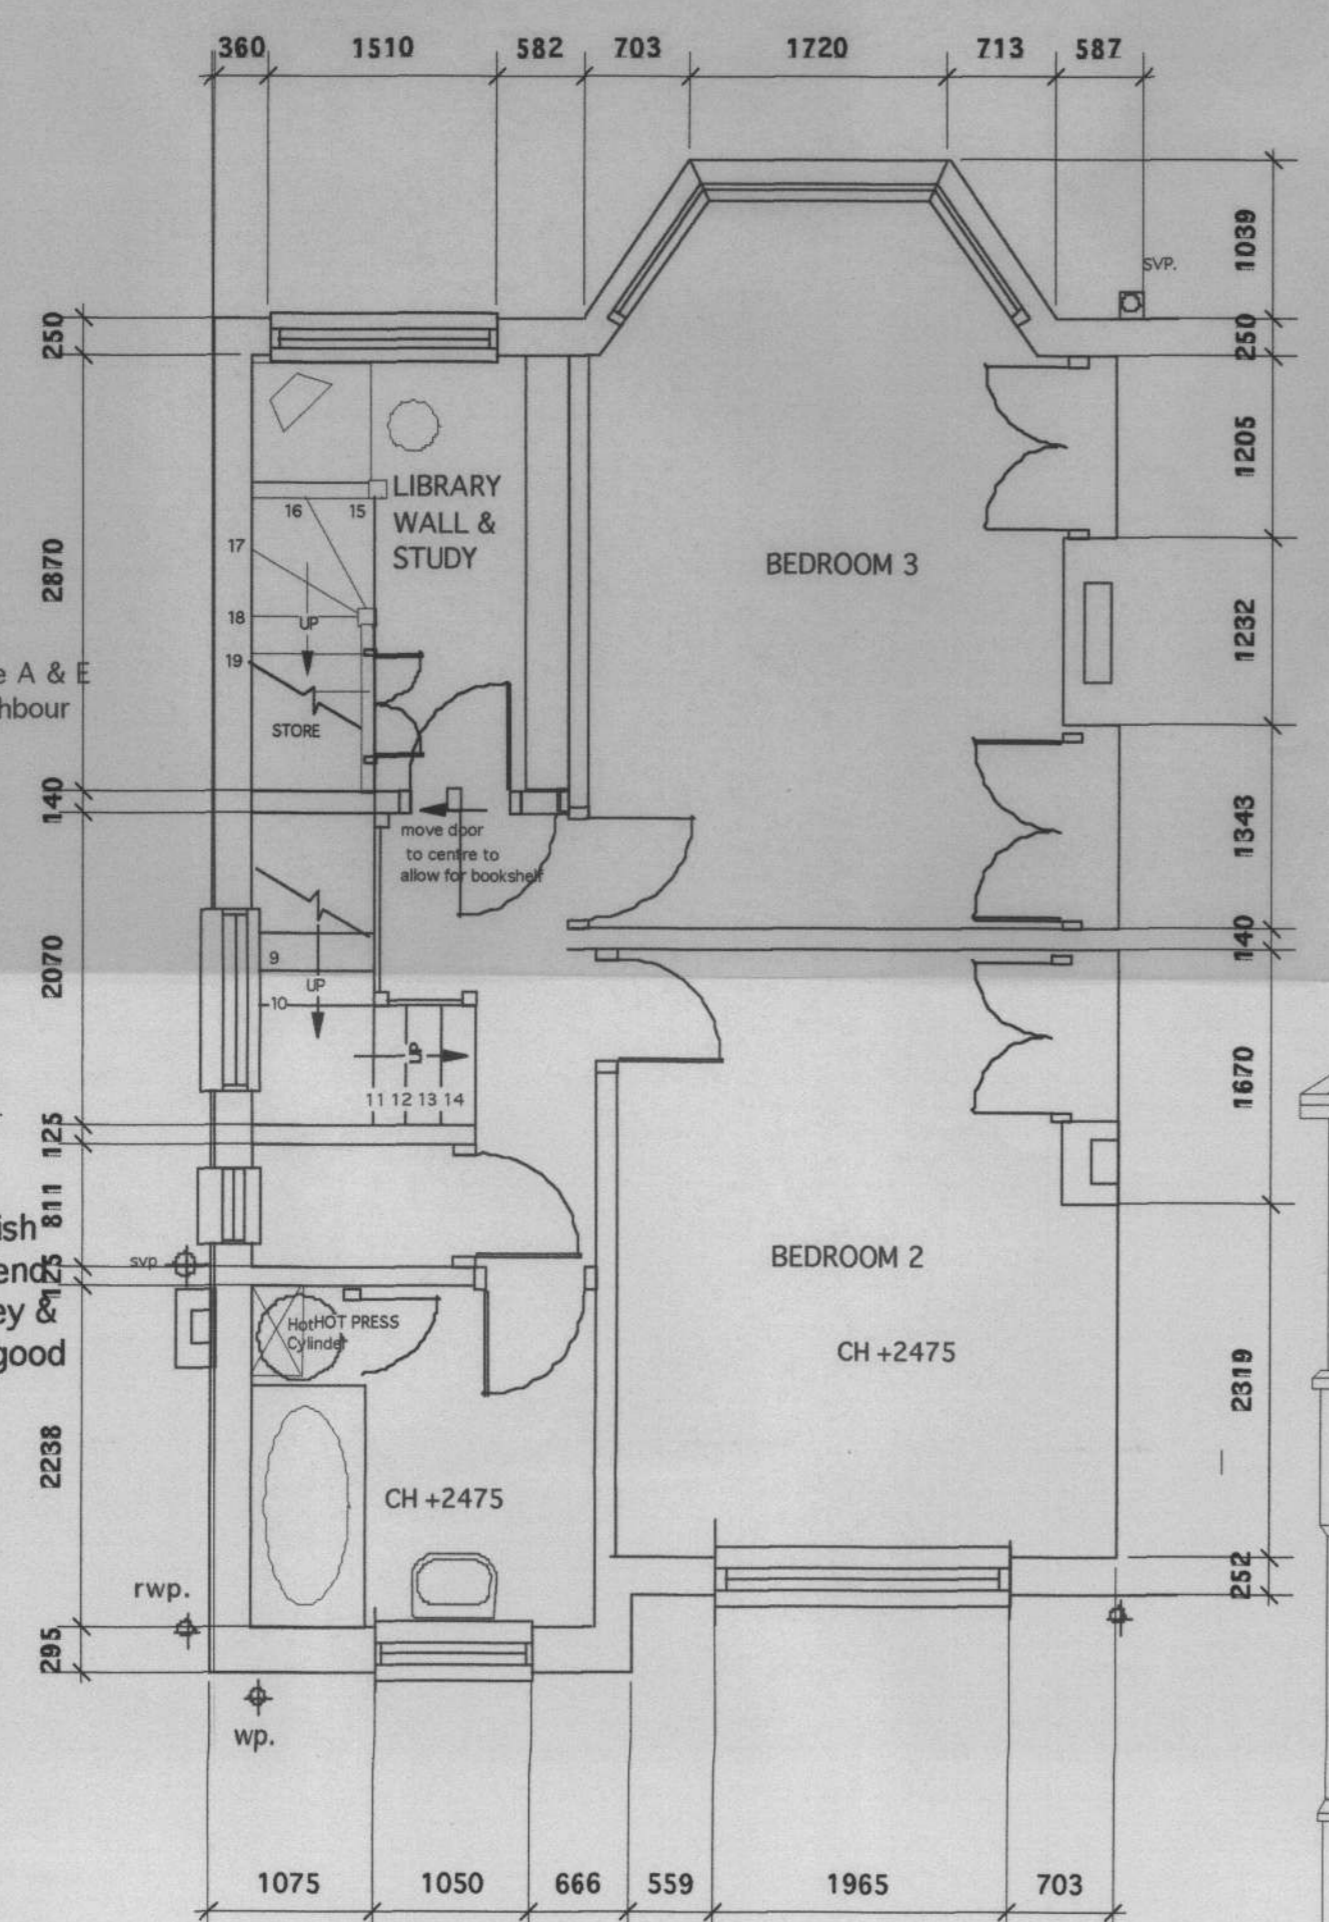

FIRST FLOOR PLAN

- C -22/8/6 Planners letter received to amended the application & resubmit
- B -26/6/6 Client revisions 24/6/6, approved to proceed to application
- A -20/6/6 Pre- Application sent to Planners, await response

Client:	
Mr & Mrs O'Donnell	
Title:	
Proposed Planning	
Mr & Mrs O'Donnell 15 Talma Gardens Twickenham Middx TW2 7RB	
Home Tel 8892 6595	
Scale: 1:50 & 1:1250	Date: 22/8/06
Number: EH.2710/02	

ENGLISHHAUS
Tel: +44 (0) 181 255 0565
Fax: +44 (0) 181 287 3441
ENGLISHHAUS LIMITED
© EnglishHaus 1995