


06/1985/HOT

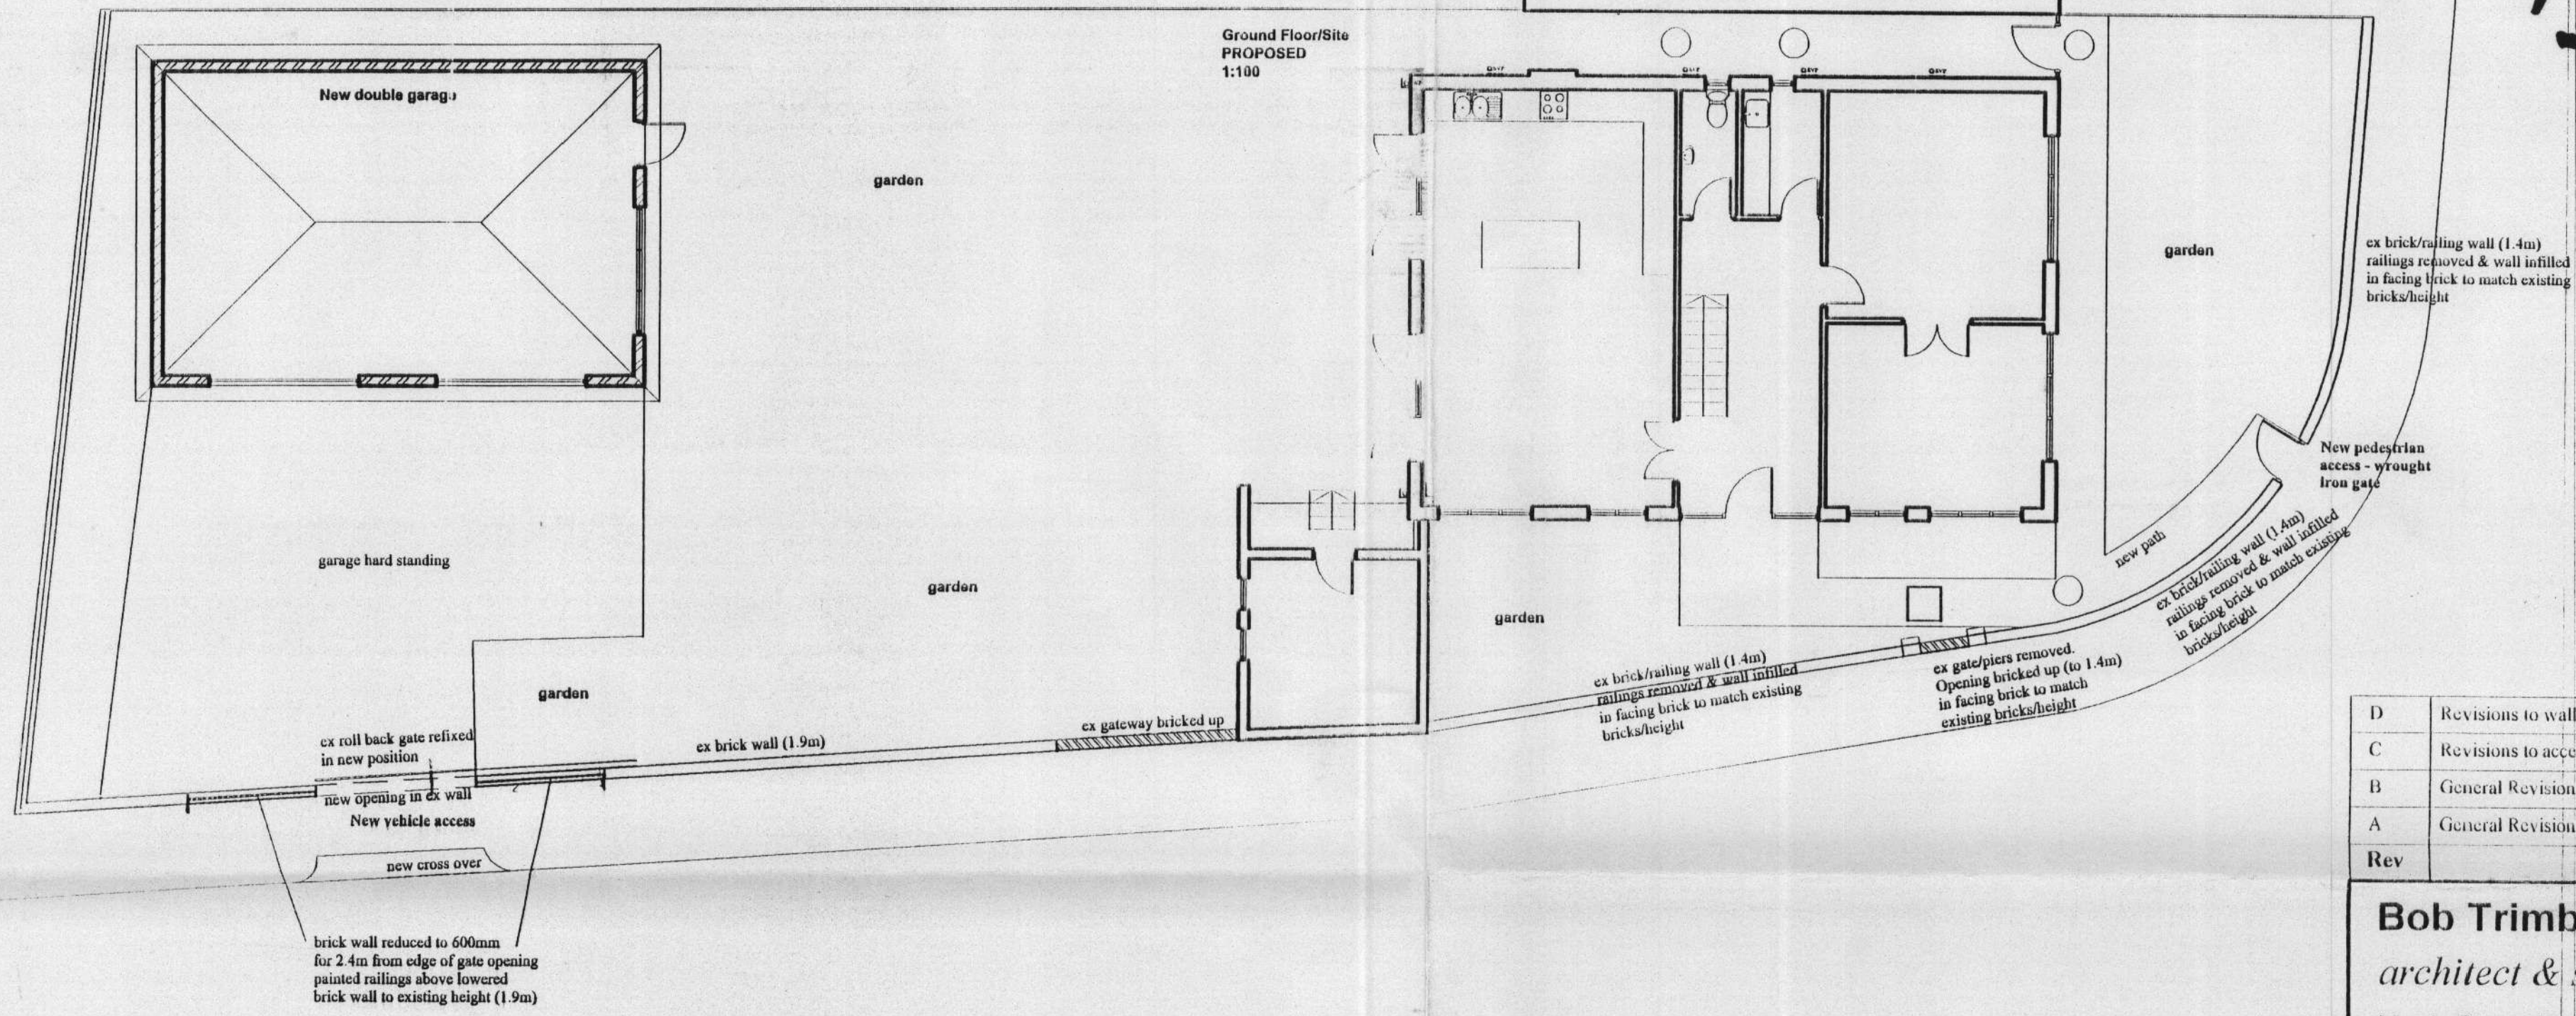

Rev	Date
D	Revisions to wall height 24 July 06
C	Revisions to access 24 July 06
B	General Revision 2 June 06
A	General Revision 17 May 06


Bob Trimble AA Dip, RIBA
architect & surveyor
York Chambers
36 York St Twickenham TW1 3LJ
 Tel/Fax: 020 8538 9303 Mob: 07785 711635
 email: bob@trimblearchitects.co.uk

Client: Mike & Juliana Stephens
 Project: 32 West Hill, London SW14 7AP
 DO NOT REMOVE FROM FILE

Drawing Title: New Garage & Entrances

Drg No. 1278/2D	1st issue date 12 May 06	Scale 1:50/100
-----------------	--------------------------	----------------

Contractors must check all dimensions on site before starting work. Do not scale this drawing

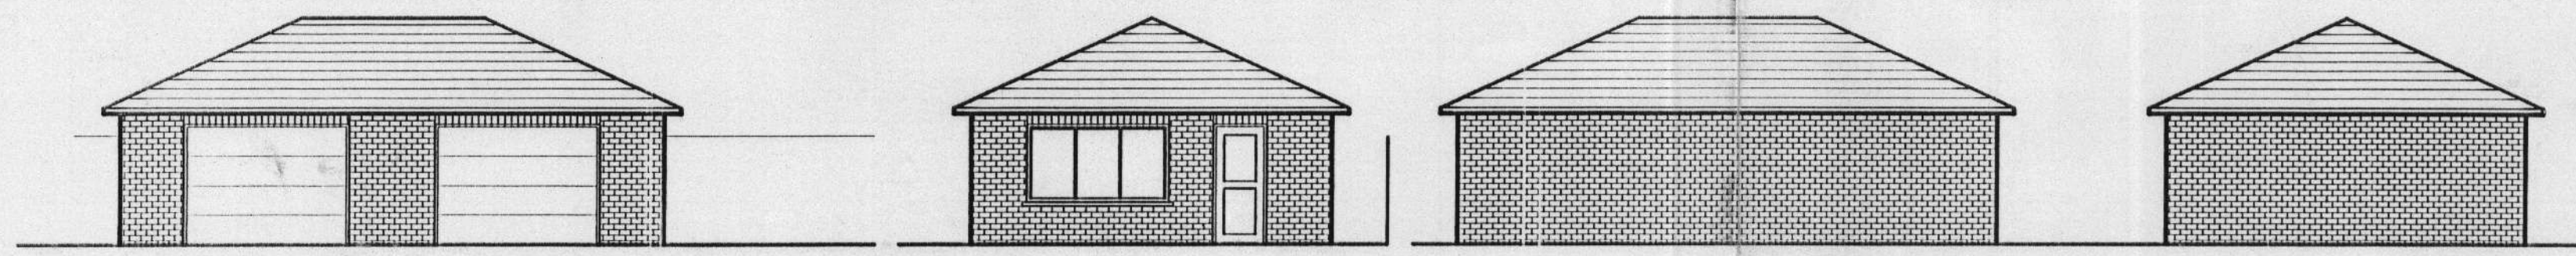

Garage - front elevation PROPOSED (to Monroe Drive) 1:100
 Elevational treatment Facing bricks, concrete roof tiles & UPVC window/side door to match existing house. Timber garage doors

Side (towards house)

Rear

Side