




① B1 Commercial Units 1, 2 + 5 - Front Elevation
1 : 100

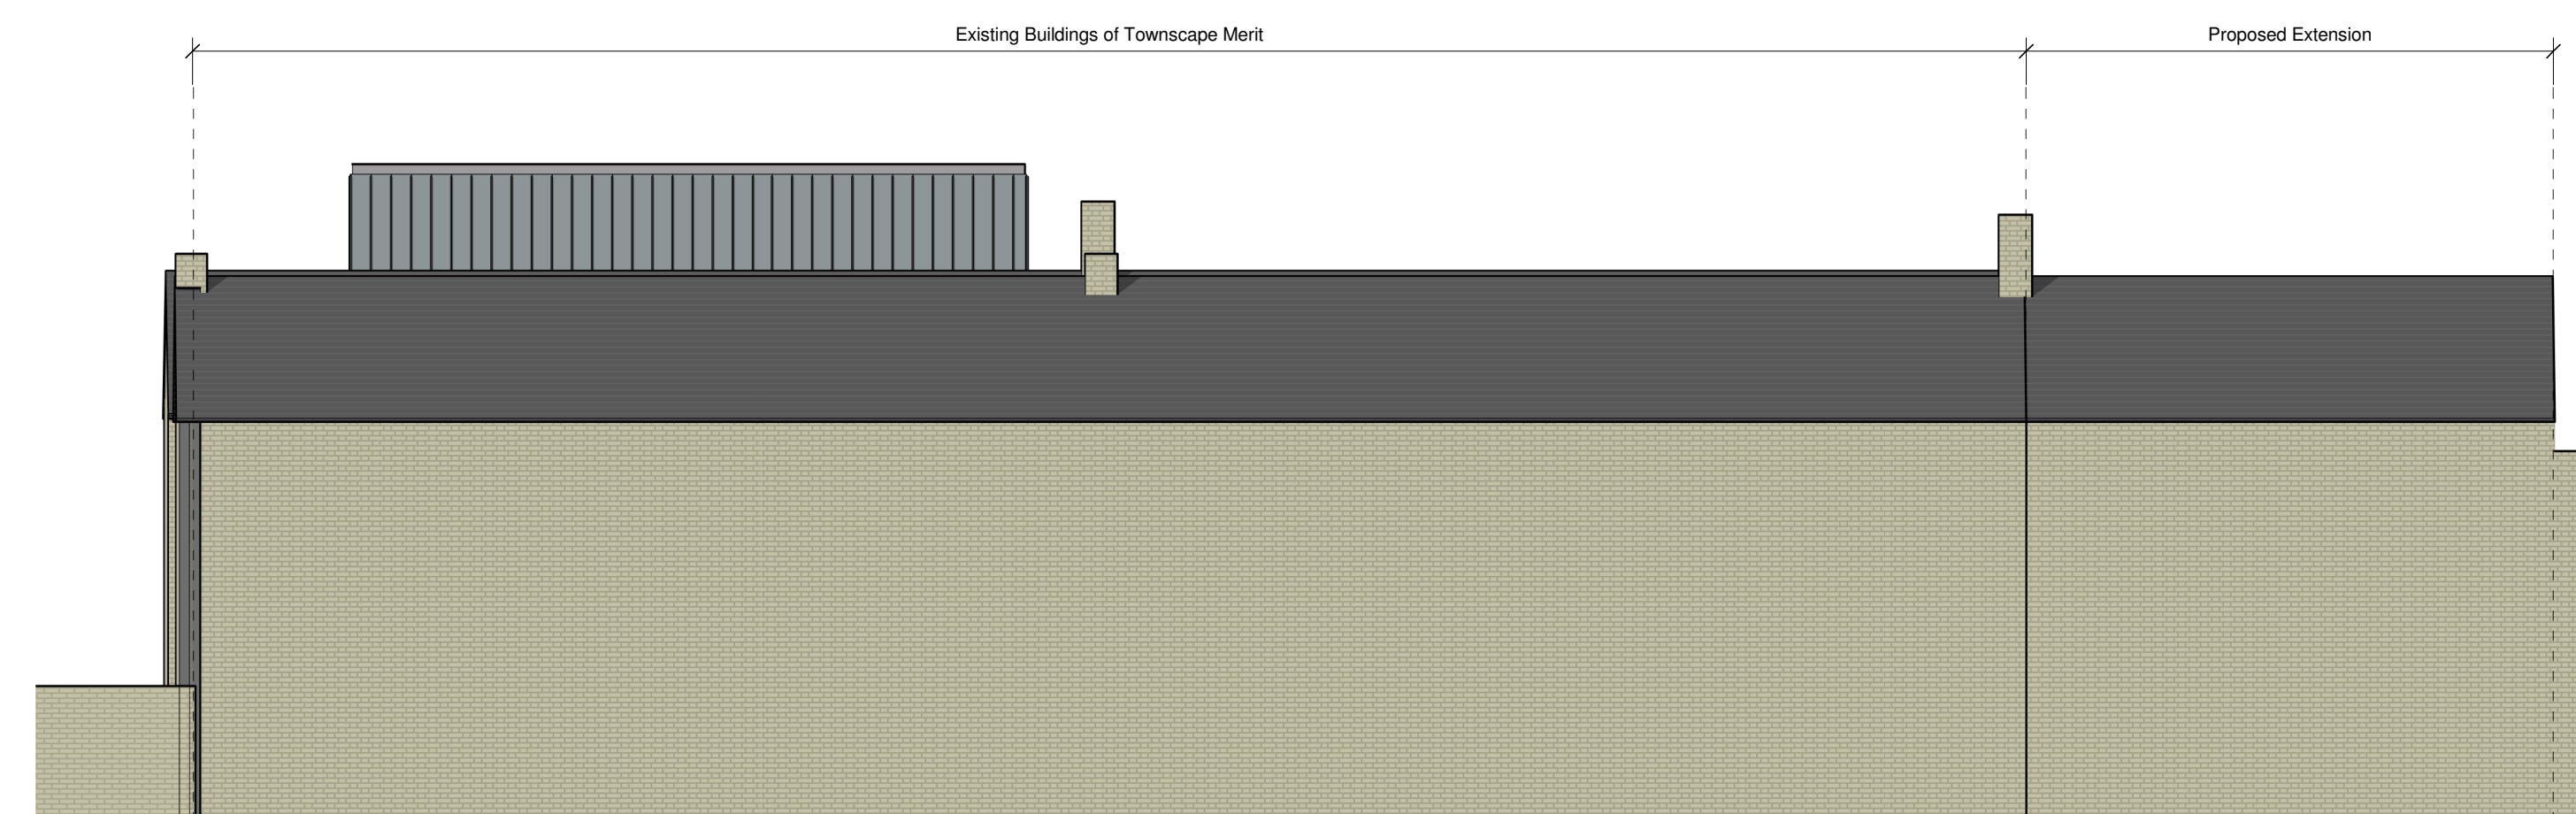

② B1 Commercial Units 1, 2 + 5 - Rear Elevation
1 : 100

PLANNING

A	Planning Issue	30/07/2018	PF	CH
Rev	Description	Issued	Dwn	Chk

Client

Sharpe Refinery Service Ltd.

Project

Redevelopment of:
Arlington Works
Twickenham TW1 2BB

Drawing

PROPOSED
Mixed Use Scheme
Elevations - Office Units 1 - 4

Scale	Date	Drawn	Checked
1 : 100@A1	30/07/18	PF	CH

Brookes Architects

Upstairs at The Grange
Bank Lane, London SW15 5JT
T 020 8487 1223
F 020 8876 4172
E info@brookesarchitects.co.uk
www.brookesarchitects.co.uk

4786	2	22	A
------	---	----	---