


BGL = BELOW GROUND LEVEL
 AFFL = ABOVE FINISHED FLOOR LEVEL

100 Ø AT 450 BGL FOR TELECOMS

Note:
 Landscape layout in abeyance

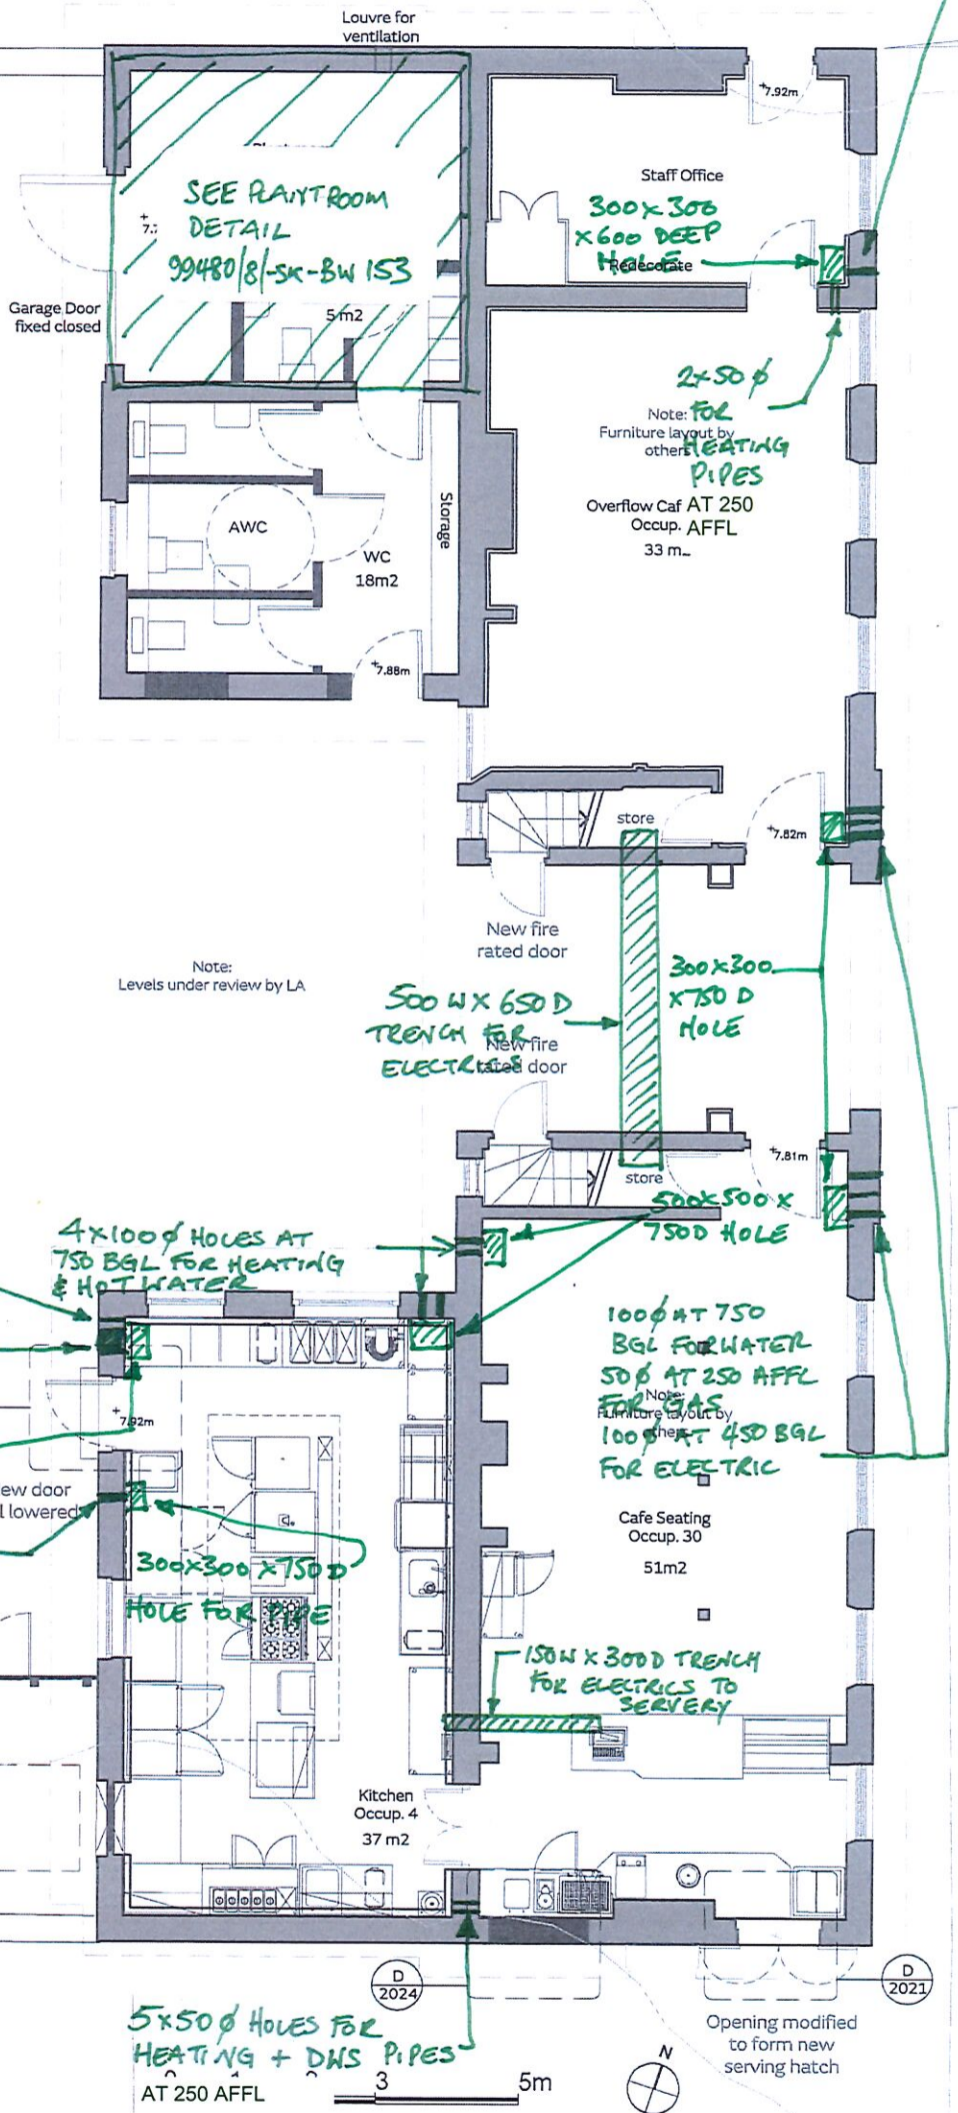

50 Ø HOLE AT 250 AFFL FOR GAS

250x250 HOLE AT 450 BGL FOR INCOMING ELECTRICAL SERVICES
 500x500x600 DEEP HOLE

100 Ø HOLE AT 750 BGL FOR WATER MAIN

4x100 Ø HOLES AT 750 BGL FOR HEATING & HOT WATER

5x50 Ø HOLES FOR HEATING + DWS PIPES AT 250 AFFL

100 Ø AT 750 BGL FOR WATER
 50 Ø AT 250 AFFL FOR GAS
 100 Ø AT 450 BGL FOR ELECTRIC

500 W X 650 D TRENCH FOR NEW FIRE ELECTRICAL

300x300 x 750 D HOLE

500x500 x 750 D HOLE

150 W X 300 D TRENCH FOR ELECTRICS TO SERVERY

Statutory Planning Boundary - Adjoining land in the same ownership, not forming part of the application
 Statutory Planning Boundary - Application boundary

For Planning

Scaling for planning purposes only. Use written dimensions only. Report any discrepancies. Ask if in doubt. Always use latest revision.

Revisions	Date	Revisions

mta Martin Thomas ASSOCIATES LTD

Job title	Marble Hill House
Client	English Heritage
Drawing title	Proposed LOW LEVEL Ground Floor Plan B.W.I.C.

CAD file	533-L-2010-Proposed Ground Floor Plan.dwg		
Scale	1:100@A3	Date	Aug 2018
Drawn by	PG	Checked by	NC
Drawing no	99480/8-SK-BW 151		Rev
			A
			V1 8DN