


working drawing


boundary fence
to high on side

RECEIVED
12 JUN 2006
PLANNING


THE BLUE 45 DEGREE LINES HAVE BEEN DRAWN IN ACCORDANCE WITH THE BRE GUIDANCE (P.50) THE ADJACENT OWNERS WINDOW WOULD NOT APPEAR TO BE ADVERSELY AFFECTED IN TERMS OF DAYLIGHT BY THE PROPOSED EXTENSION.

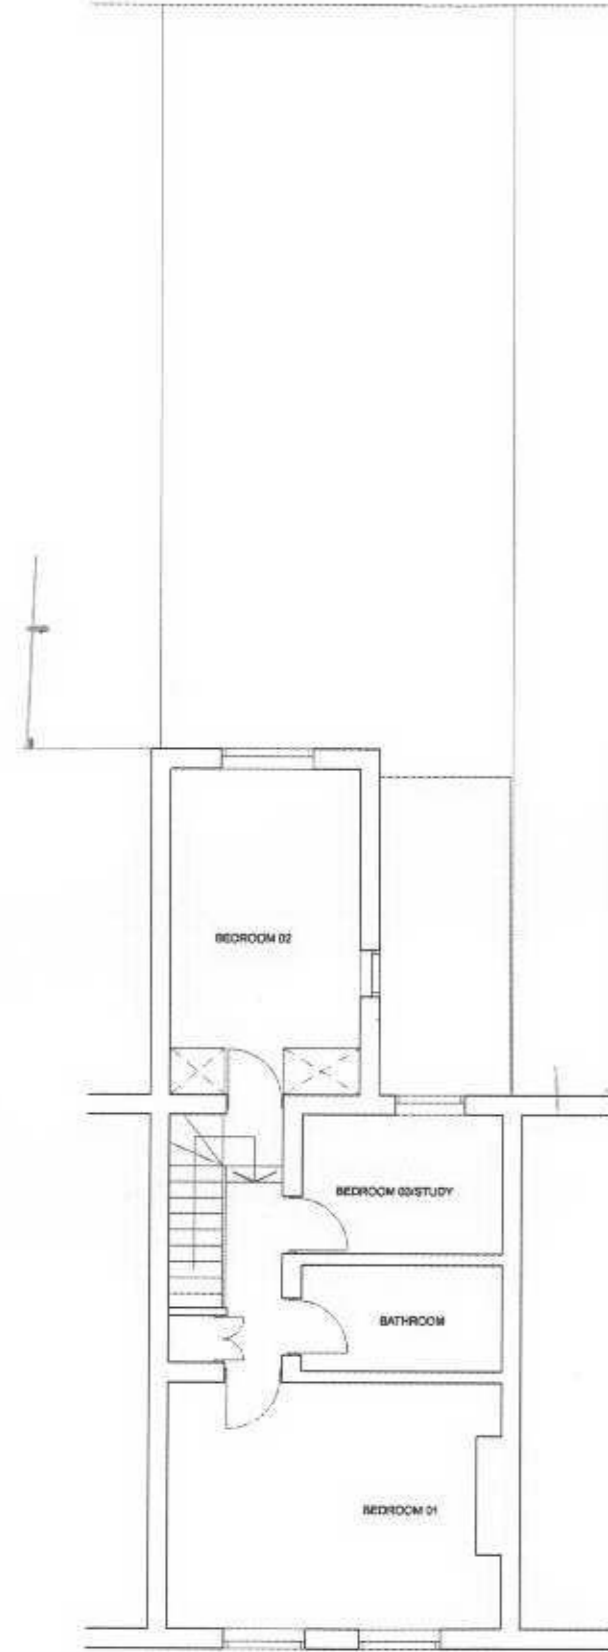


EXISTING FIRST FLOOR PLAN

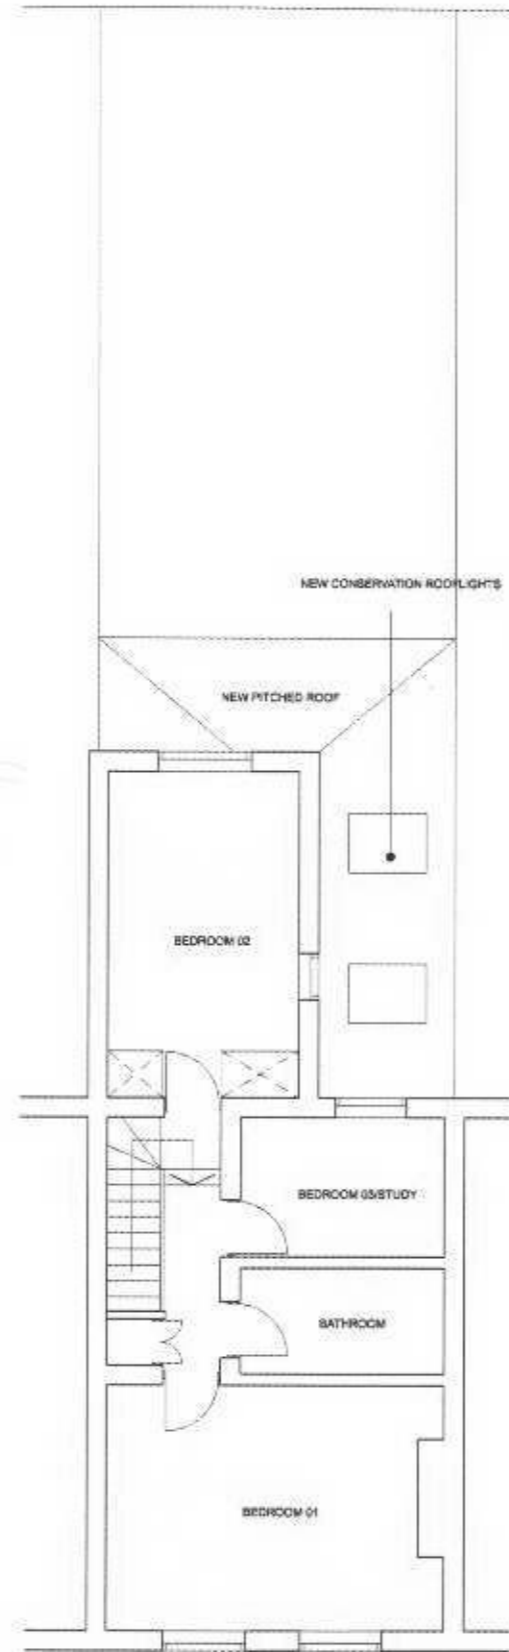

PROPOSED FIRST FLOOR/ROOF PLAN

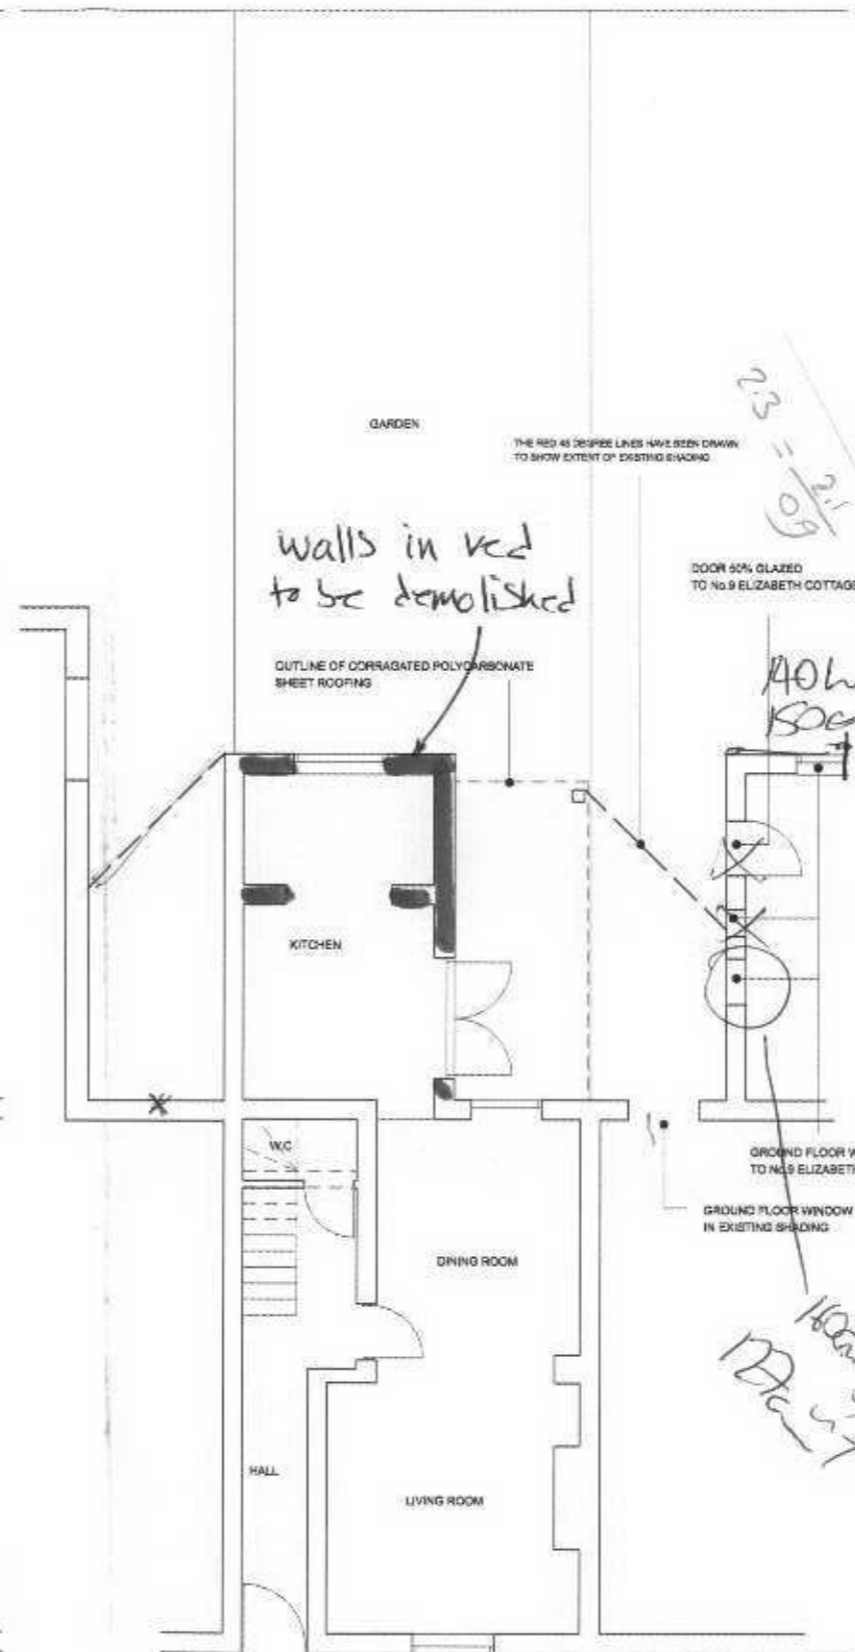

EXISTING GROUND FLOOR PLAN

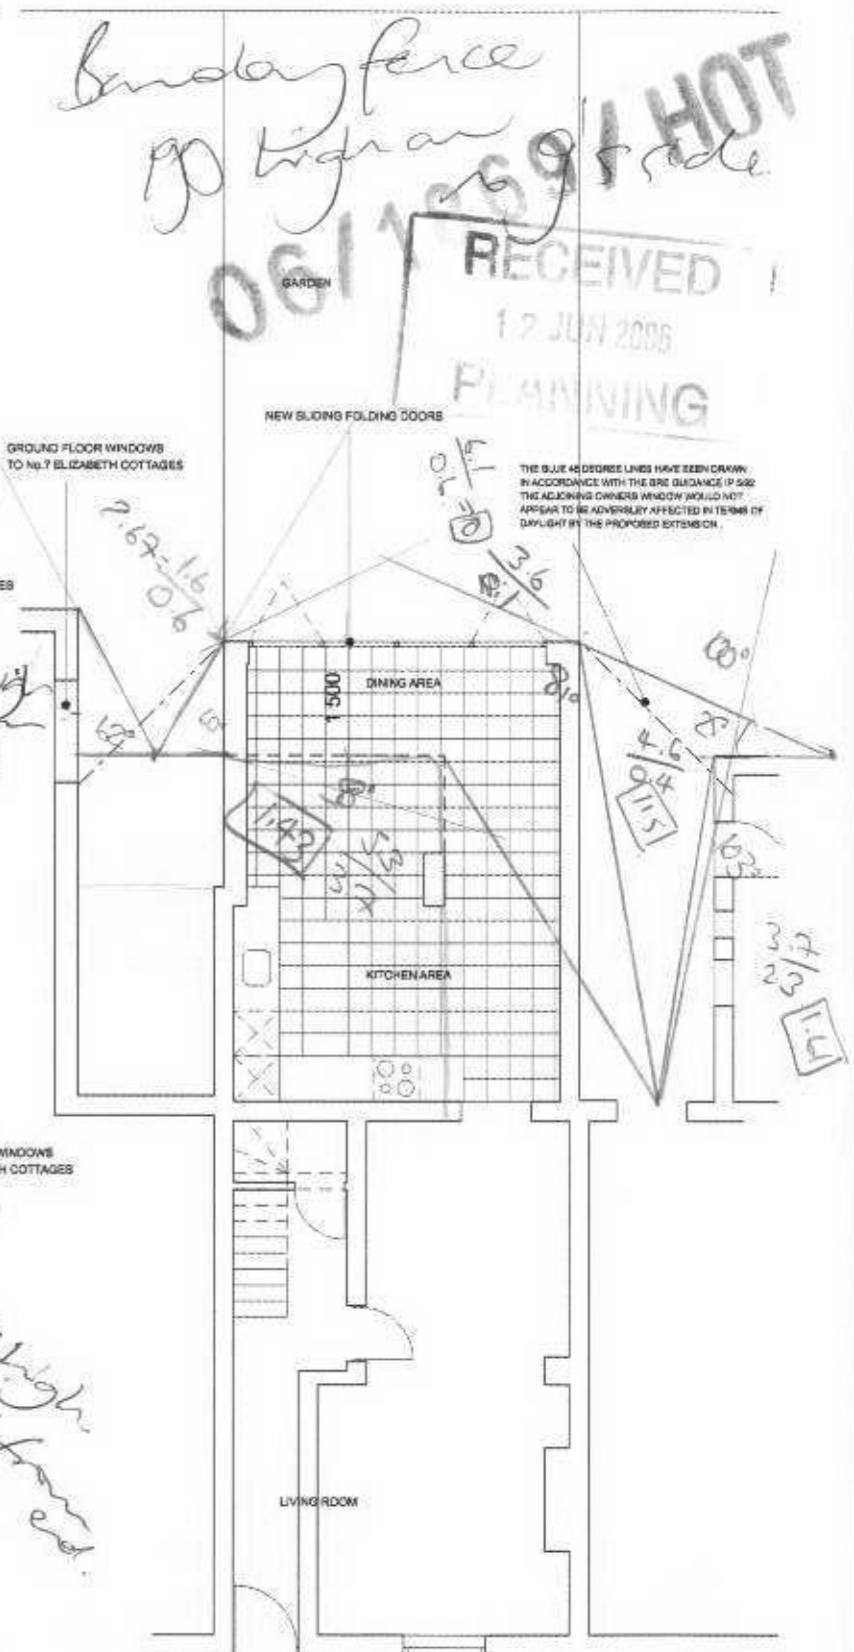

PROPOSED GROUND FLOOR PLAN

walls in red to be demolished

THE RED 45 DEGREE LINES HAVE BEEN DRAWN TO SHOW EXTENT OF EXISTING SHADING

OUTLINE OF CORRUGATED POLYCARBONATE SHEET ROOFING

DOOR 50% GLAZED TO NO.9 ELIZABETH COTTAGES

GROUND FLOOR WINDOWS TO NO.7 ELIZABETH COTTAGES

GROUND FLOOR WINDOWS TO NO.9 ELIZABETH COTTAGES

GROUND FLOOR WINDOW IN EXISTING SHADING

140 high
1500
1700
1800
kingconroy

Address: 1 BASTYCK STREET
CLERKENWELL
LONDON EC1V 3RA
TEL: +44 (0) 20 7450 4264
FAX: +44 (0) 20 7450 4267
WEB: www.kingconroy.com
EMAIL: info@kingconroy.com

Revision / notes
01 planning issue 07.08.2006

ARCHITECTURE URBAN DESIGN PLANNING INTERIORS

PROJECT REF: 05 040
PROJECT TITLE: 8 ELIZABETH COTTAGES
ADDRESS: 8 ELIZABETH COTTAGES, KEW, LONDON
DRAWING TITLE: EXISTING AND PROPOSED PLANS
SCALE: 1:100 @ A3
DATE: 28 FEBRUARY 2006
ISSUE: PLANNING
REVISION: 01

SK:001