


ROOF FLOOR

New single Leaf Wall to inner face of existing neighbours wall with engineers details to approval under party wall Act

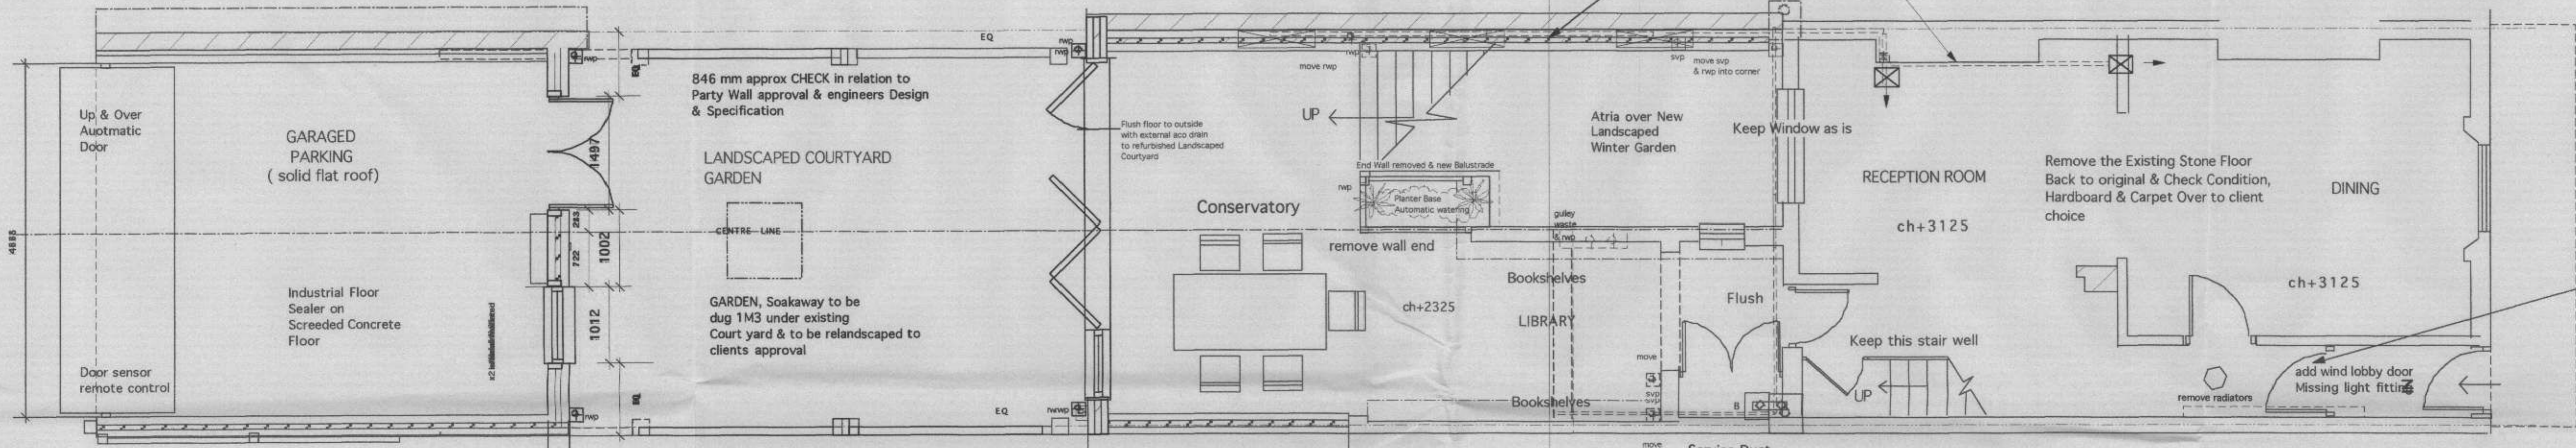


GROUND FLOOR

New Full Foundation to engineers specification, 100mm x 2 Leaf Walls with 75mm Cavity to inner face of existing neighbours wall with engineers details to approval under party wall Act

986 mm approx CHECK in relation to Party Wall approval & engineers Design & Specification

Service Duct remove chimney check for asbestos before
2 off 35mm dia: flexible hose to run in Redundent Chimney Breast & then to be boxed into underside of ceiling or cupboard units.

CORNER RISER TO REAR CHIMNEY BREAST:
2 off 35mm dia: flexible hose to run in Redundent Chimney Breast & then to be boxed into underside of ceiling or cupboard units.

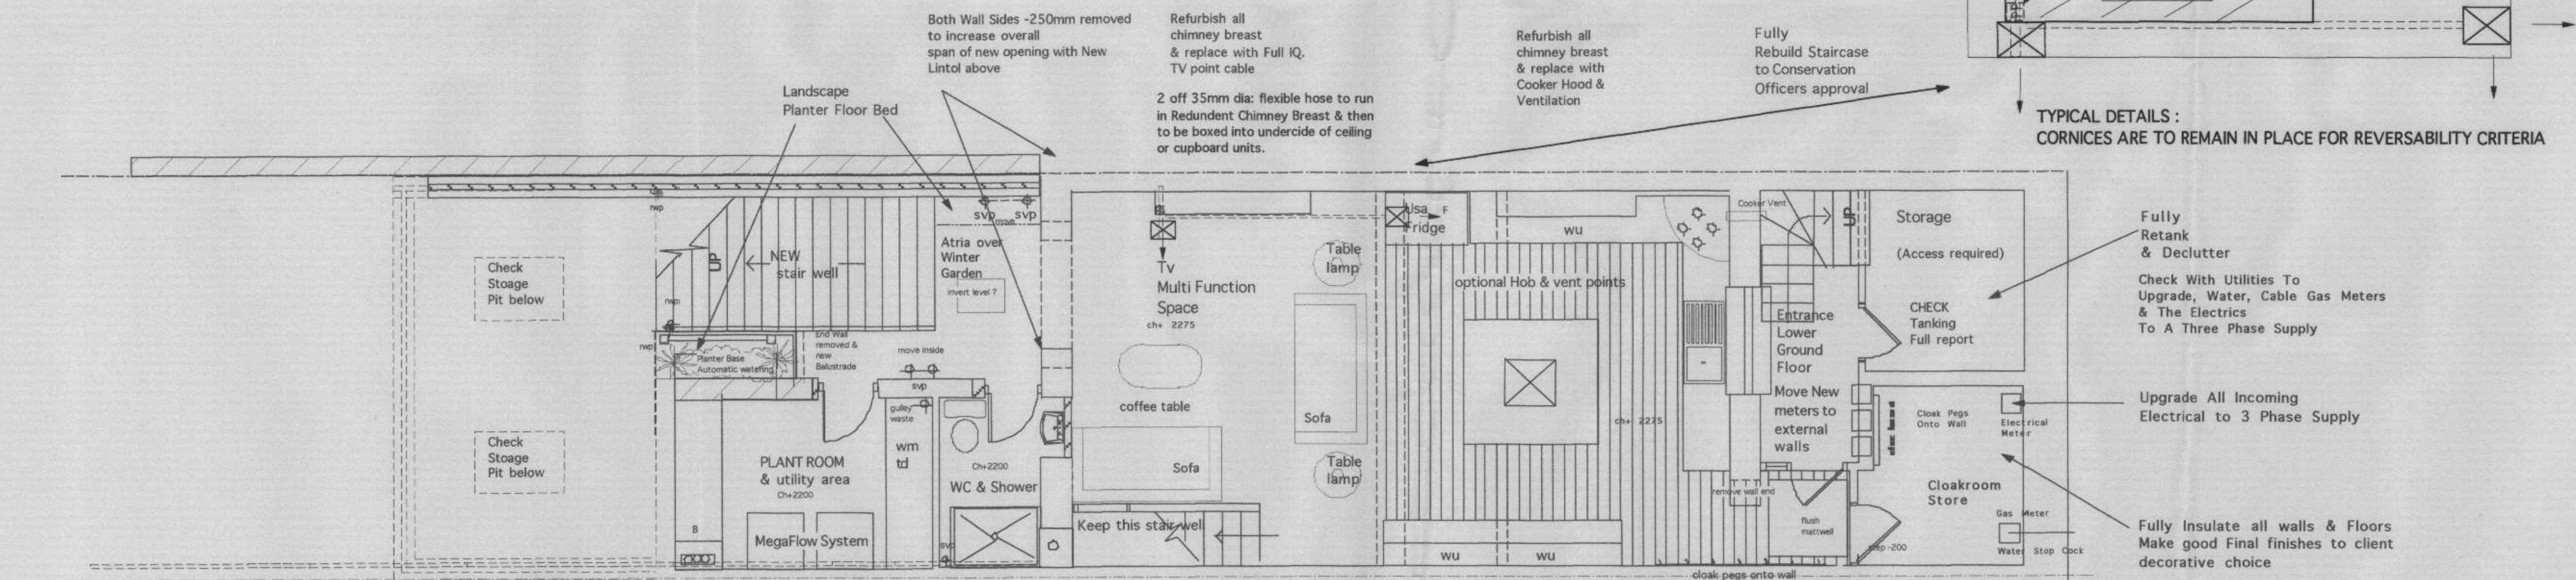

LOWER GROUND FLOOR

Balance Flue to be checked for asbestos Underfloor Heating ThroughOut Lower Ground floor

Service Duct remove chimney check for asbestos before

If 35mm dia: flexible hose to run in Redundent Chimney Breast & then to be ed into underside of ceiling or cupboard units.

TYPICAL DETAILS: CORNICES ARE TO REMAIN IN PLACE FOR REVERSABILITY CRITERIA

RECEIVED
PLANNING
27th JUN 2006
06/3303/LBC

Rev D. 25/9/06 Resubmission revised client request.
Rev C. 18/7/06 Planning & Listed Building Revisions
Rev B. 8/5/06 Planning & Listed Building Applications
Rev A. 20/3/06 Planning & Listed Building comments

ENGLISHAUS
CHARTERED ARCHITECTS
ENGLISHAUS LTD 30 LAWRENCE ROAD
HAMPTON MIDDLESEX TW12 2RJ
TEL +44(0)20 8255 0595 FAX +44(0)20 8287 3441

Do not scale. Do not use as a template. All levels, setting out, dimensions and specifications must be checked and verified on site. All discrepancies to be reported at once to the architects. This drawing must be read in conjunction with all relevant specification clauses. Copyright of this drawing is reserved by the designers and is issued on the condition that it is not copied or disclosed to any third party either wholly or in part without written consent of the designers.

JOB TITLE
Mr Simon Duffy Esq
34 Richmond Hill
Richmond
Surrey TW10 6QX

DRAWING DESCRIPTION
Lower, Ground, & Roof Plans
34 Richmond Hill
Richmond
Surrey TW10 6QX

DRAWN DO.	CHECKED
DATE 17.4.2006	SCALE 1:50

DRAWING NO. 2613/11	REV.
------------------------	------