
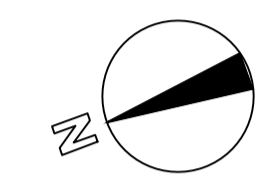


- NOTES**
- 1 The Contractor must check and confirm all dimensions
 - 2 All discrepancies must be reported and resolved by the Architect before works commence
 - 3 This drawing is not to be scaled
 - 4 All work and materials to be in accordance with current applicable Statutory Legislation and to comply with all relevant Codes of Practice and British Standards

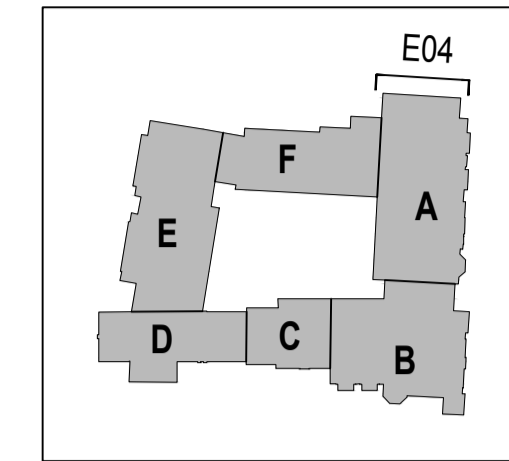

MATERIALS KEY LEGEND:

1. Existing retained facade
2. Existing windows with secondary glazing behind
3. Existing retained tiled roof
4. Timber windows/doors to match existing
5. Timber dormer windows
6. Slate tiled mansard roof
7. Replacement of existing rooflight with patent glazing
8. Roof light
9. Metal balustrade; black
10. New brick wall to match existing; Richmond multi-stock
11. New brick wall to match existing; red
12. Natural stone band/coping and sill to match existing
13. Aluminium cladding/ flashing sill
14. Aluminium windows
15. Metal and glass balustrade
16. Metal louvre/louved door
17. New brick to window head to match existing; red
18. Zinc Roof; grey
19. Lead dormer windows
20. Composite window-metal external and timber internal
21. Metal balustrade; grey
22. Metal door
23. Pre-cast concrete bridge with metal balustrade
24. Glazed brick; Pewter (black & grey multi-stock)
25. Metal gate
26. Recessed brickwork
27. Glazed brick; pure white
28. Glazed brick; off white
29. Glazed brick; yellow
30. Zinc dormer windows

1A Issued for Planning Submission 29/11/18
 Rev _____ Date _____

Rolfe Judd



Architecture Planning Interiors
 Old Church Court, Claylands Road, The Oval, London SW8 1NZ
 T 020 7556 1500
 www.rolfe-judd.co.uk

Client
 UKI Richmond Limited

Project
 NHS Site
 Richmond Royal Hospital Site

Drawing
 Proposed Elevation Detail
 Building A East Elevation

Scale	Date	Status
1:25 (A1)	Nov 18	Information
Job Number	Drawing Number	Revision
5831	T21D01	1A

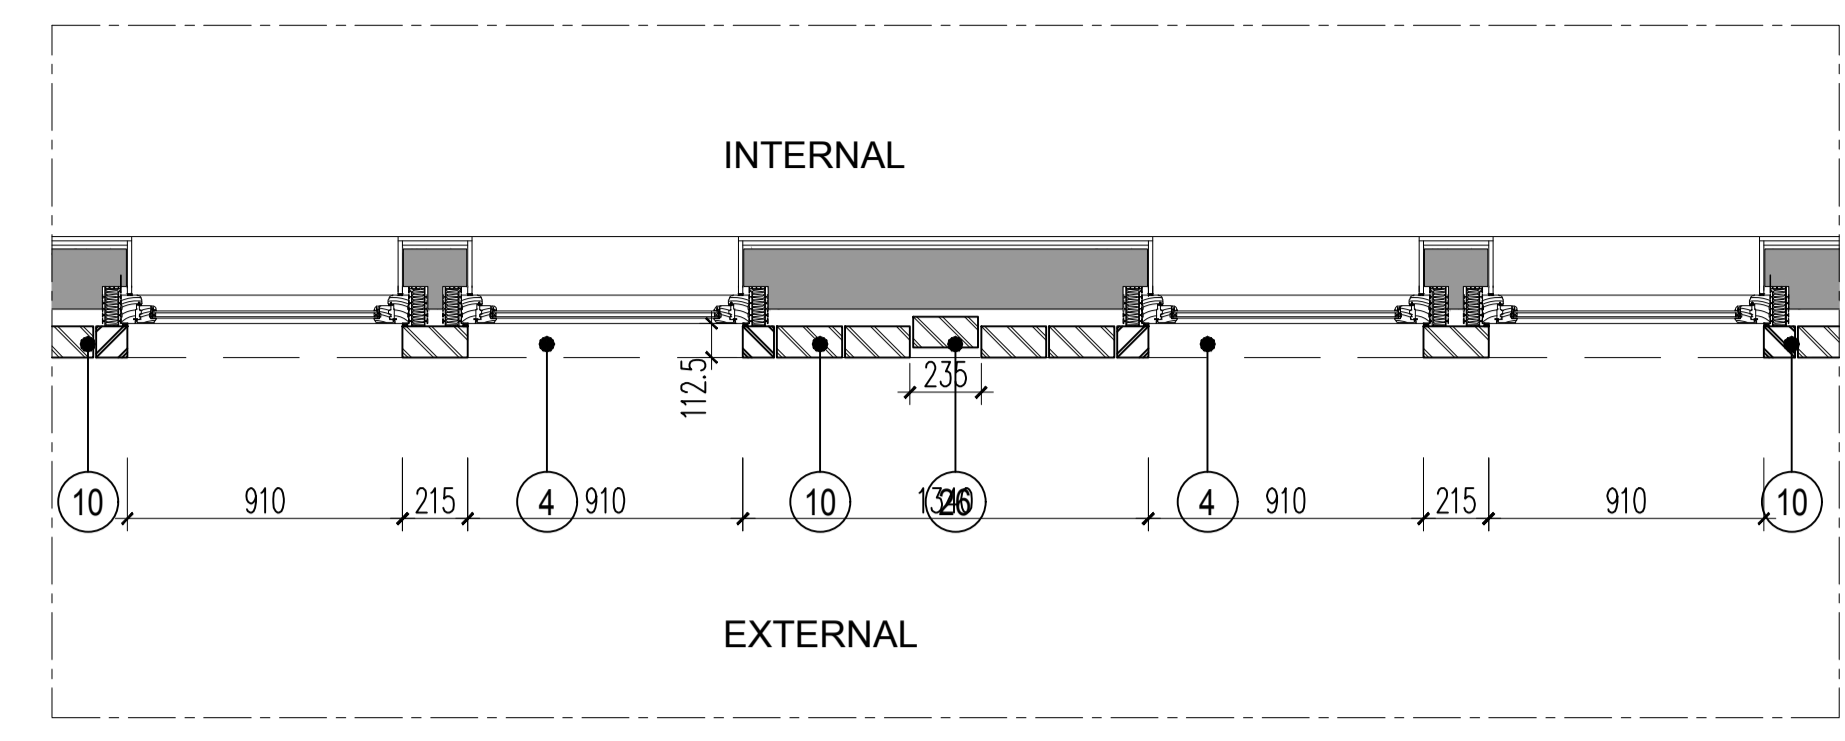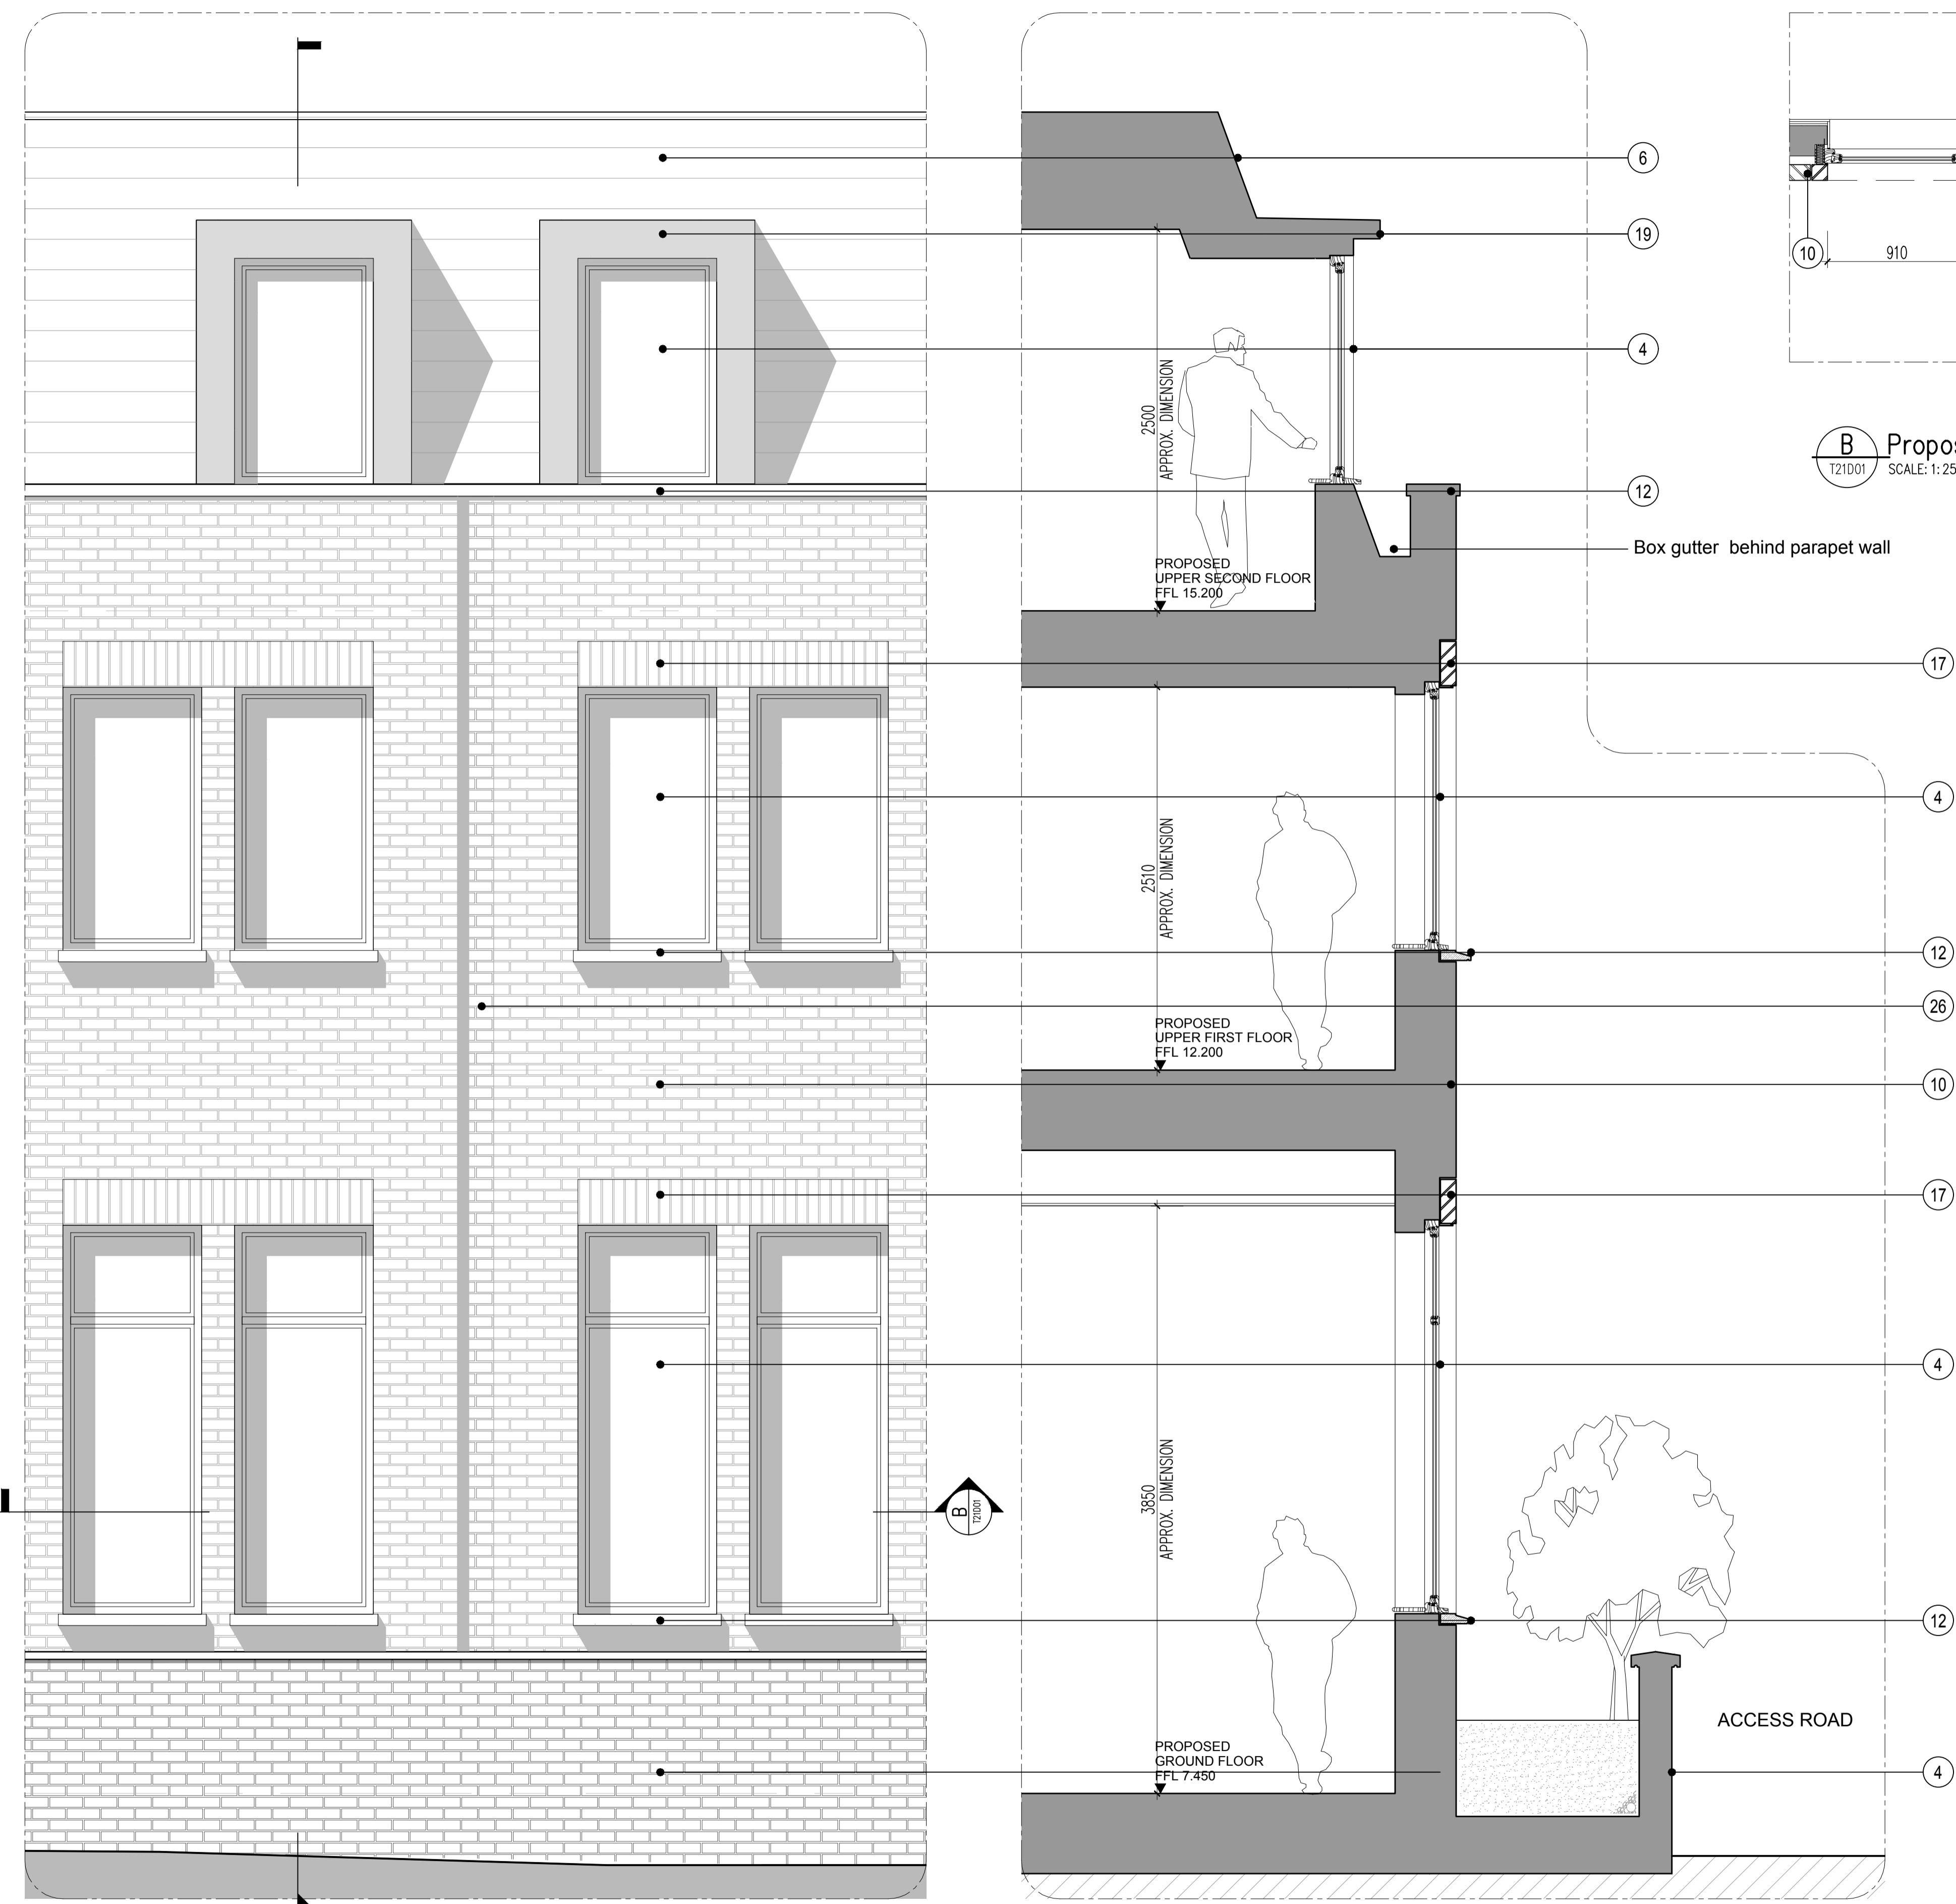

B Proposed Detailed Plan
 T21D01 SCALE: 1:25 (A1)

1 Proposed Detailed Elevation E04 – Building A
 T21D01 SCALE: 1:25 (A1)

A Proposed Detailed Section
 T21D01 SCALE: 1:25 (A1)

This scale is 10cm in length when printed at the size indicated in the title block

