



06/3/07 / FUL

REVISION
2006
PLANNING

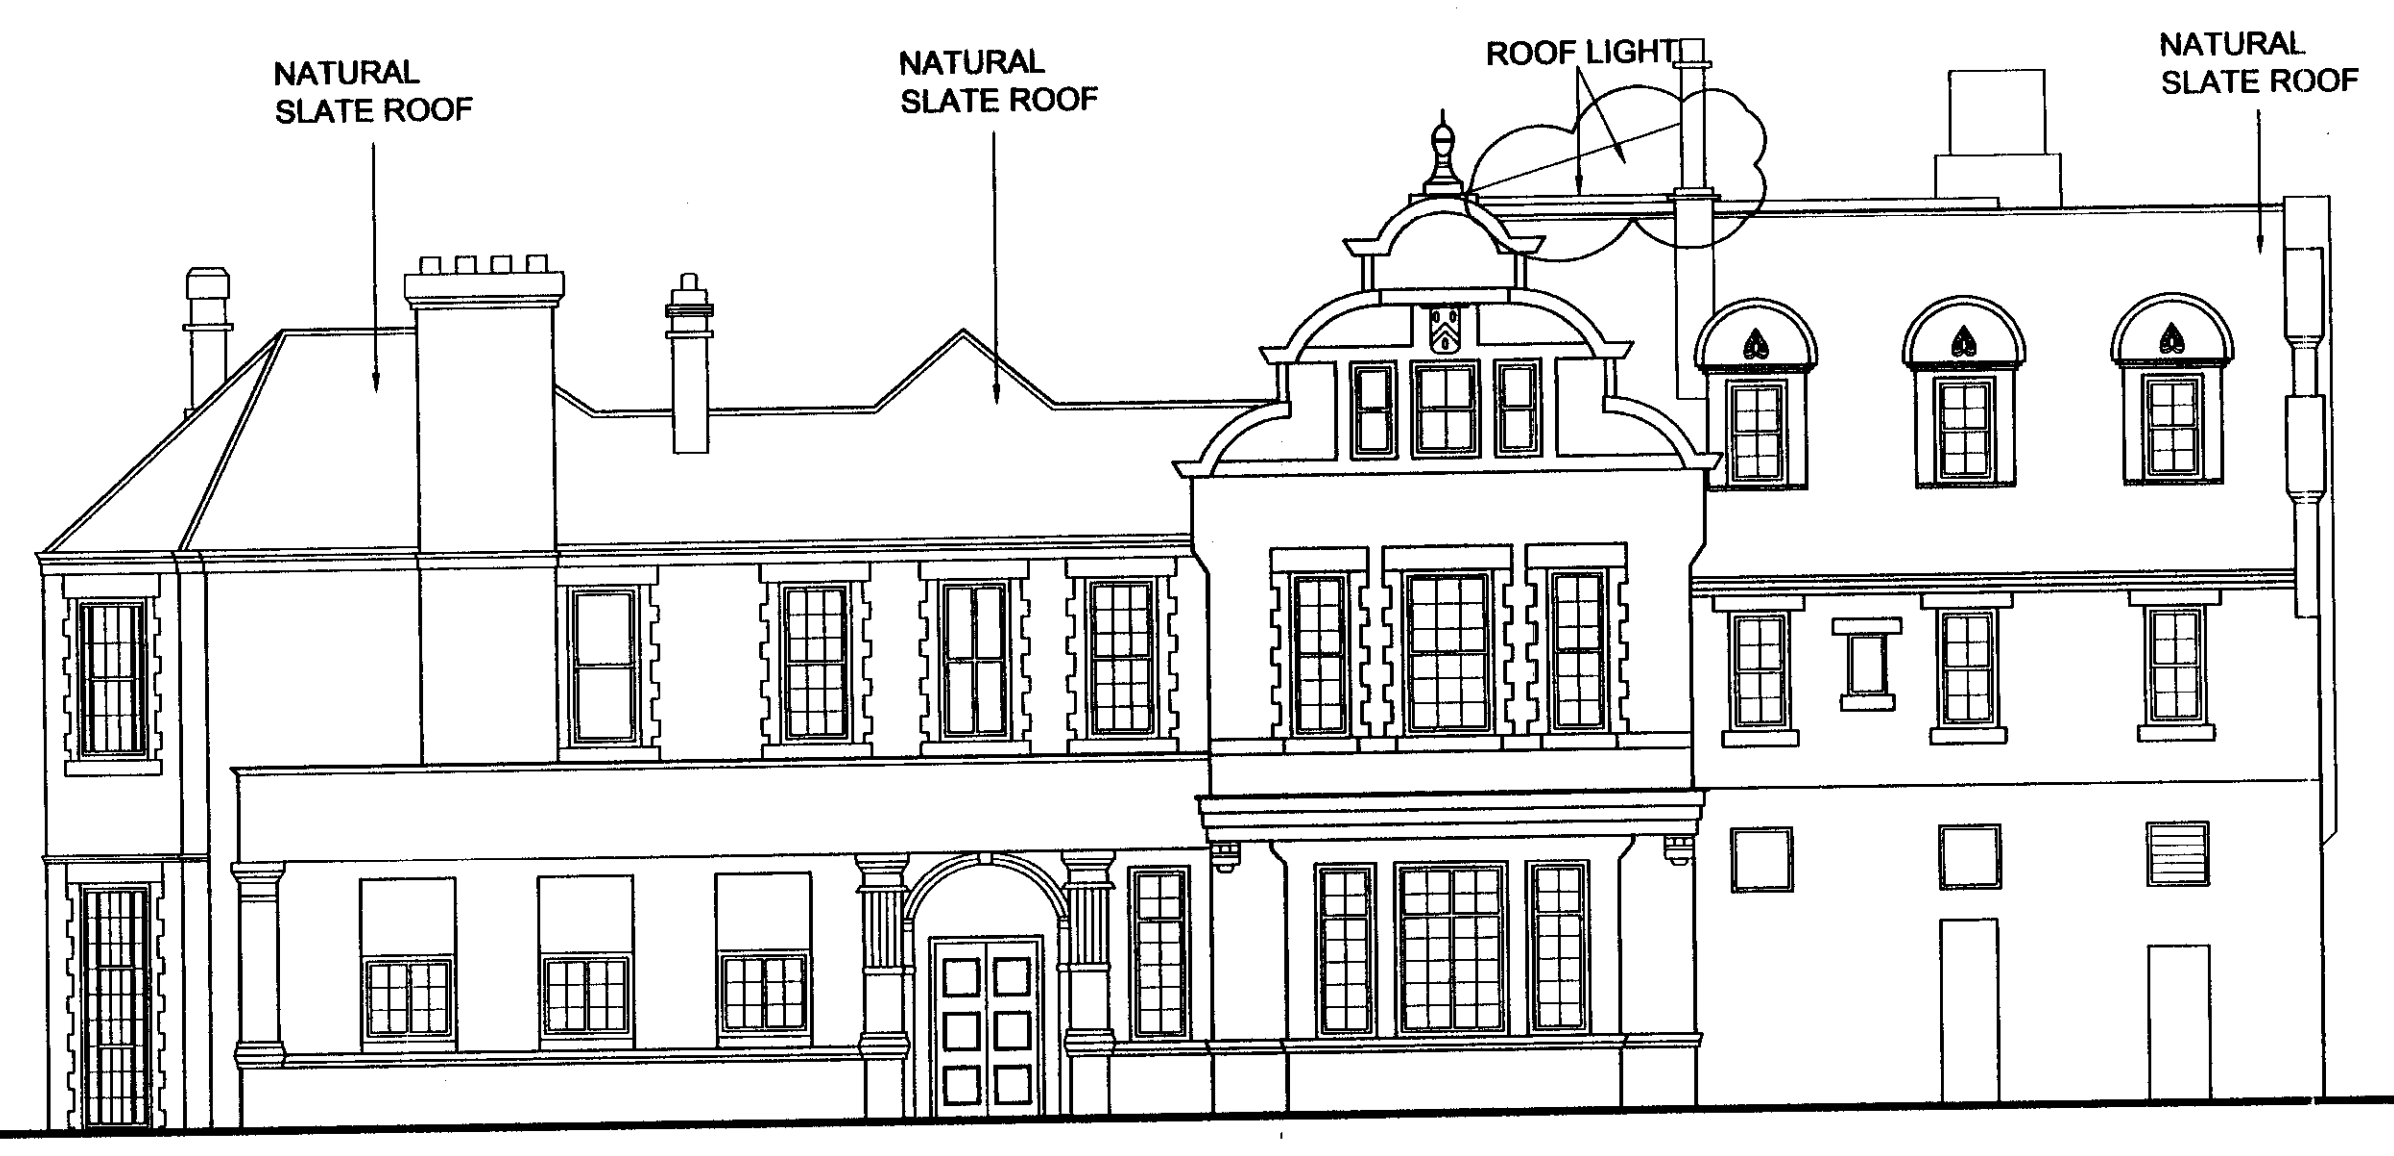

NORTH ELEVATION

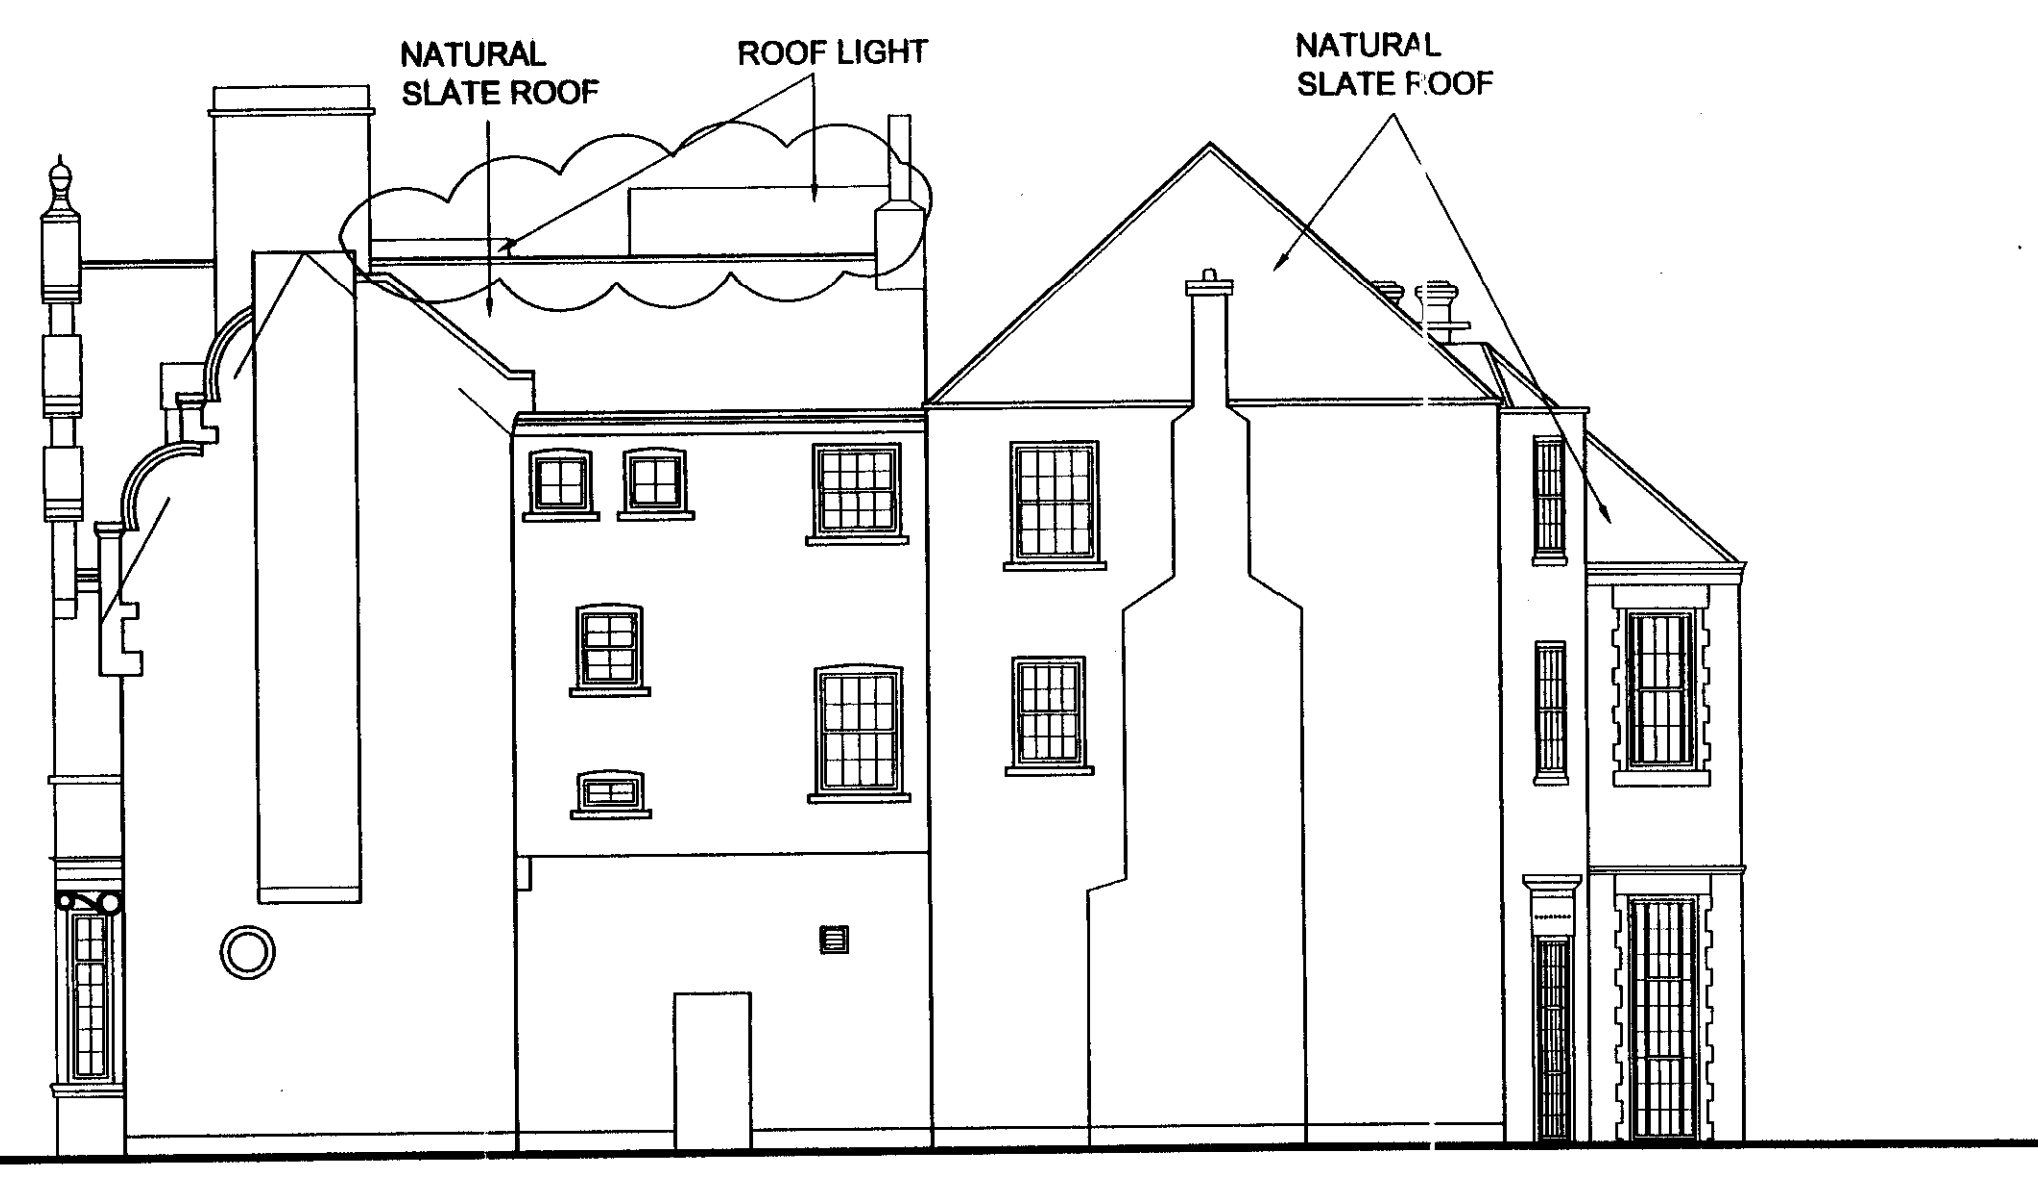

WEST ELEVATION



SOUTH ELEVATION



EAST ELEVATION

| | | | | | |
|-----|---------------|---------------------|-------|---------|----------|
| 0 | 22.09.06 | ISSUED FOR DPP | DD | DL | DL |
| REV | REVISION DATE | PURPOSE OF REVISION | DRAWN | CHECKED | APPROVED |

JACOBS
 JACOBS HOUSE, 427 LONDON ROAD, READING, RG6 1BL, ENGLAND
 TEL: +44(0)118 963 5000 FAX: +44(0)118 949 1054
 WEBSITE: WWW.JACOBS.COM

NOMS Property

JACOBS SECURITY IDENTIFICATION
 DATE: 03.10.06
 REF NO. 8405/032...

PROJECT
 HMP Latchmere House Admin Reroof

DRAWING TITLE
 Existing Elevations

DRAWING NUMBER
 RE-J24108-A2/1.13/107 REV 0

BPRN No. 561/03/8405
 DRAWN DATE SCALES
 DD 22 Sep 2006 1:100 @ A1

DO NOT SCALE OFF THIS DRAWING.
 0mm 10mm 100mm
 ORIGINAL SCALE 1:1

THIS DRAWING IS NOT TO BE USED IN WHOLE OR PART OTHER THAN FOR THE INTENDED PURPOSE AND PROJECT AS DEFINED ON THIS DRAWING. REFER TO THE CONTRACT FOR FULL TERMS AND CONDITIONS.