



06/3457/FUL


RE-24108-A2/1.13/112
2006
PLANNING

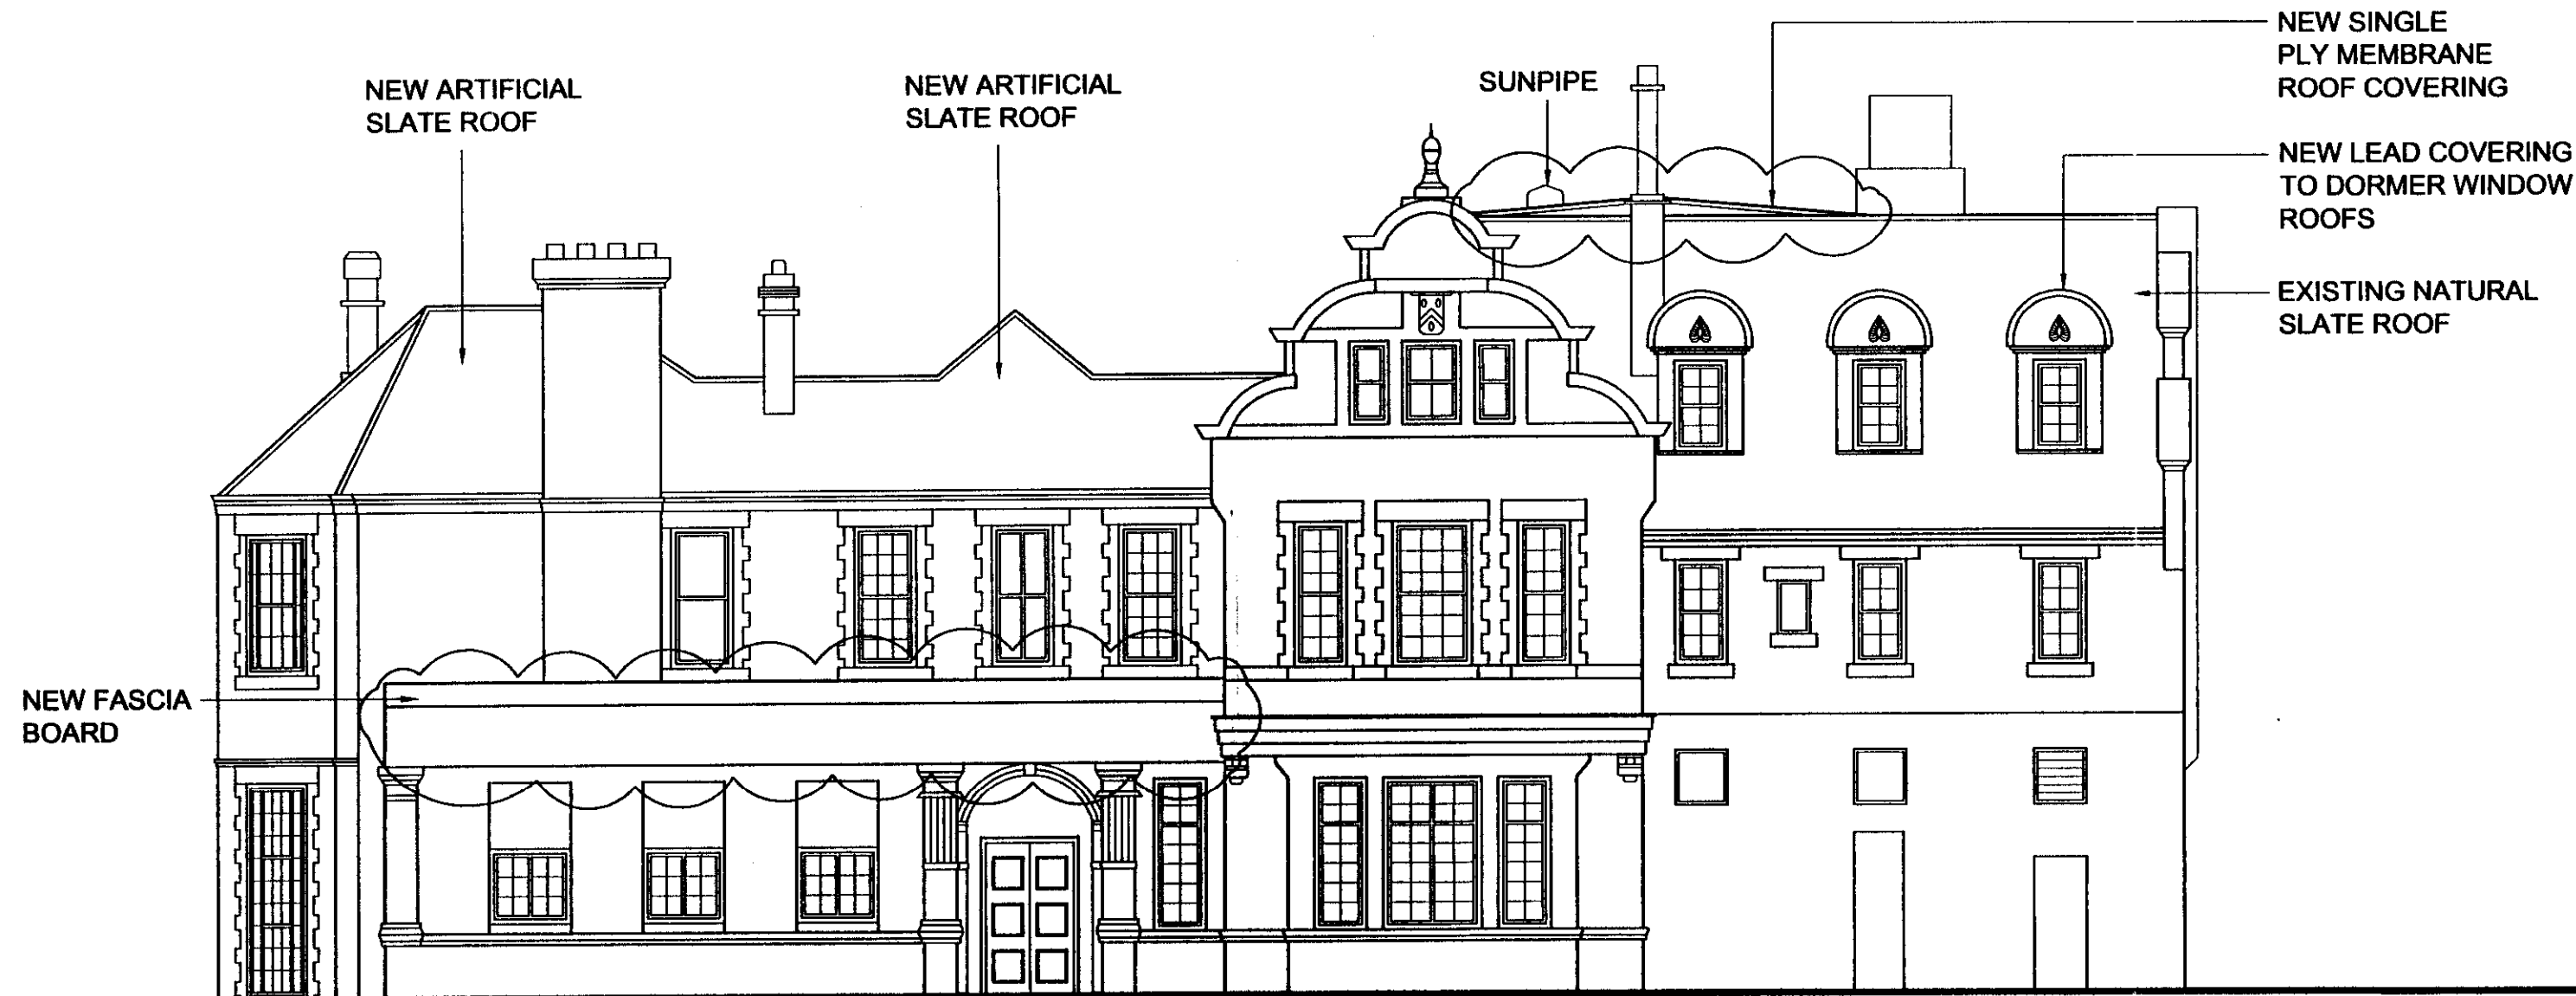


NORTH ELEVATION

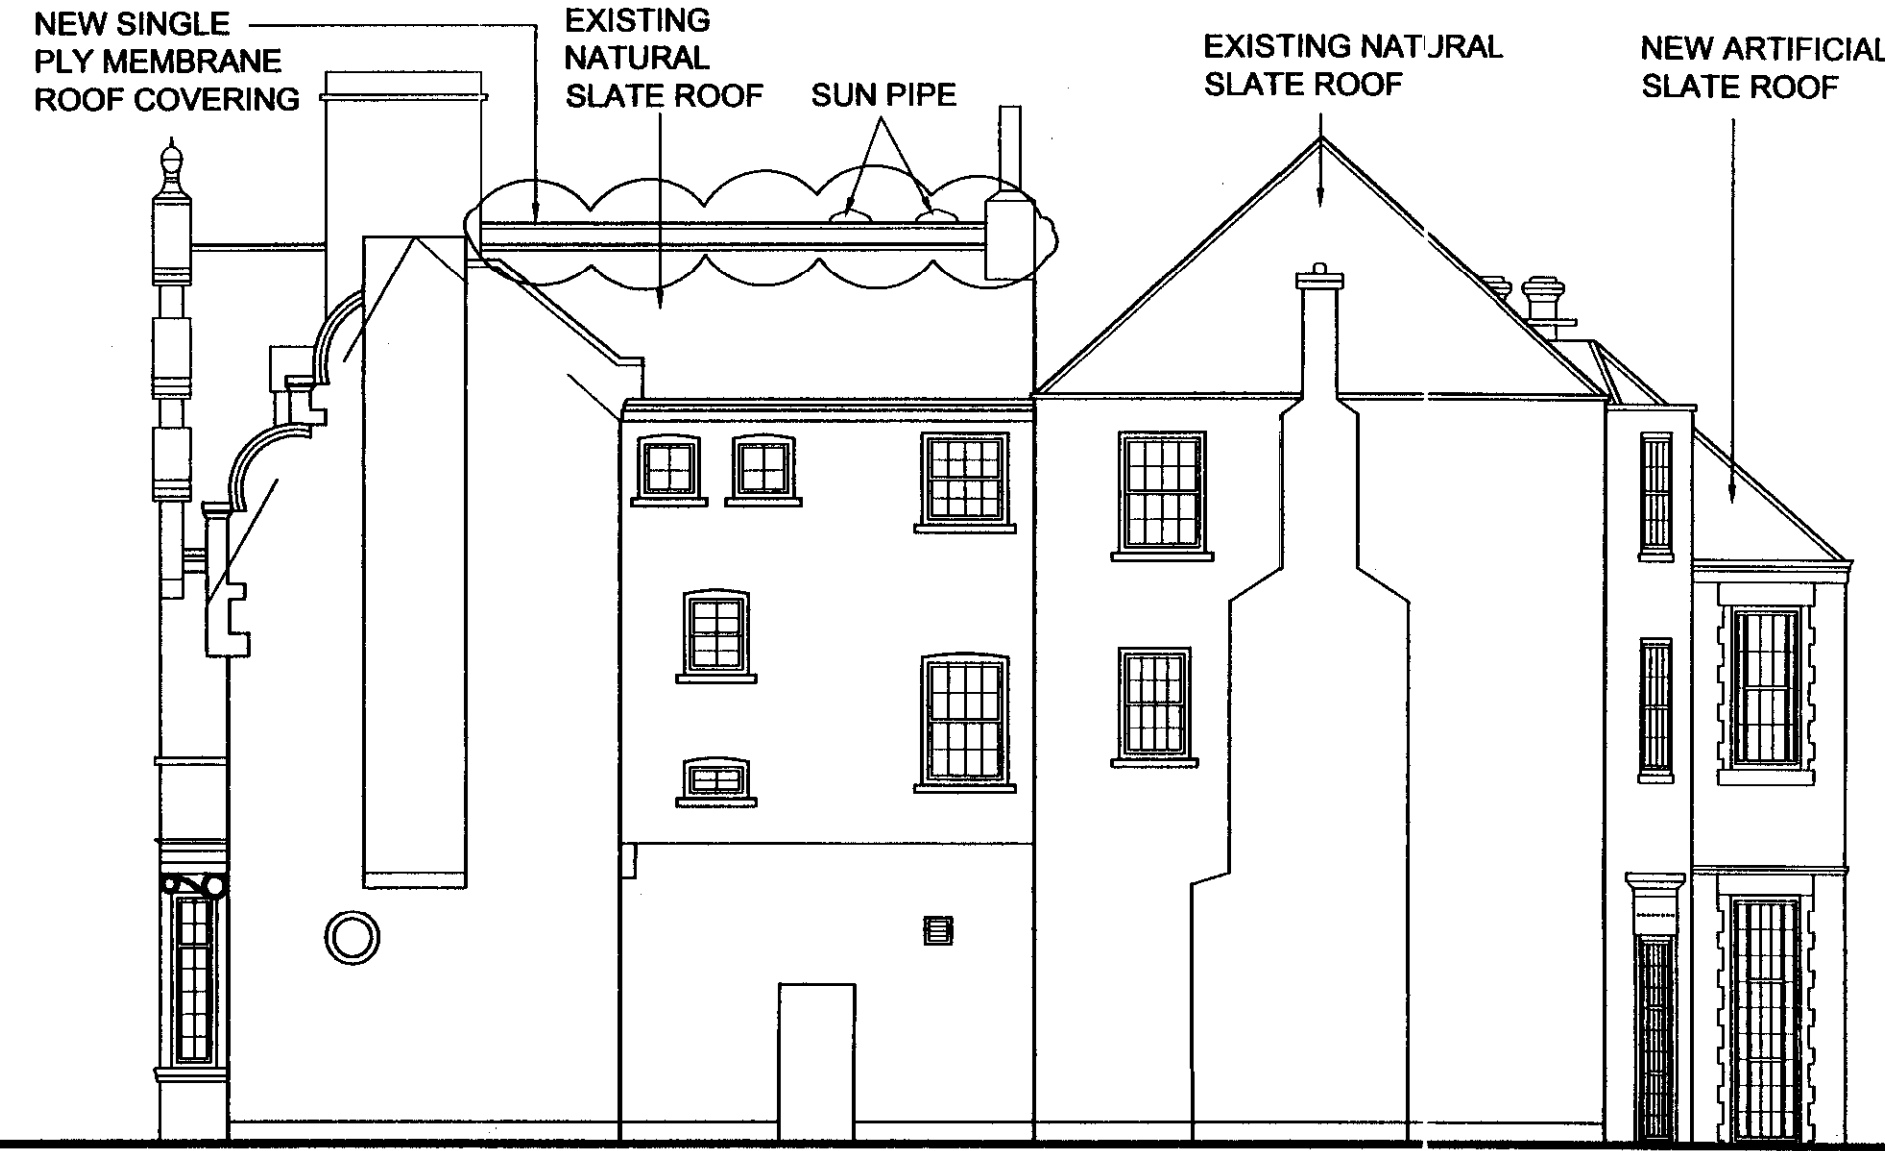

WEST ELEVATION

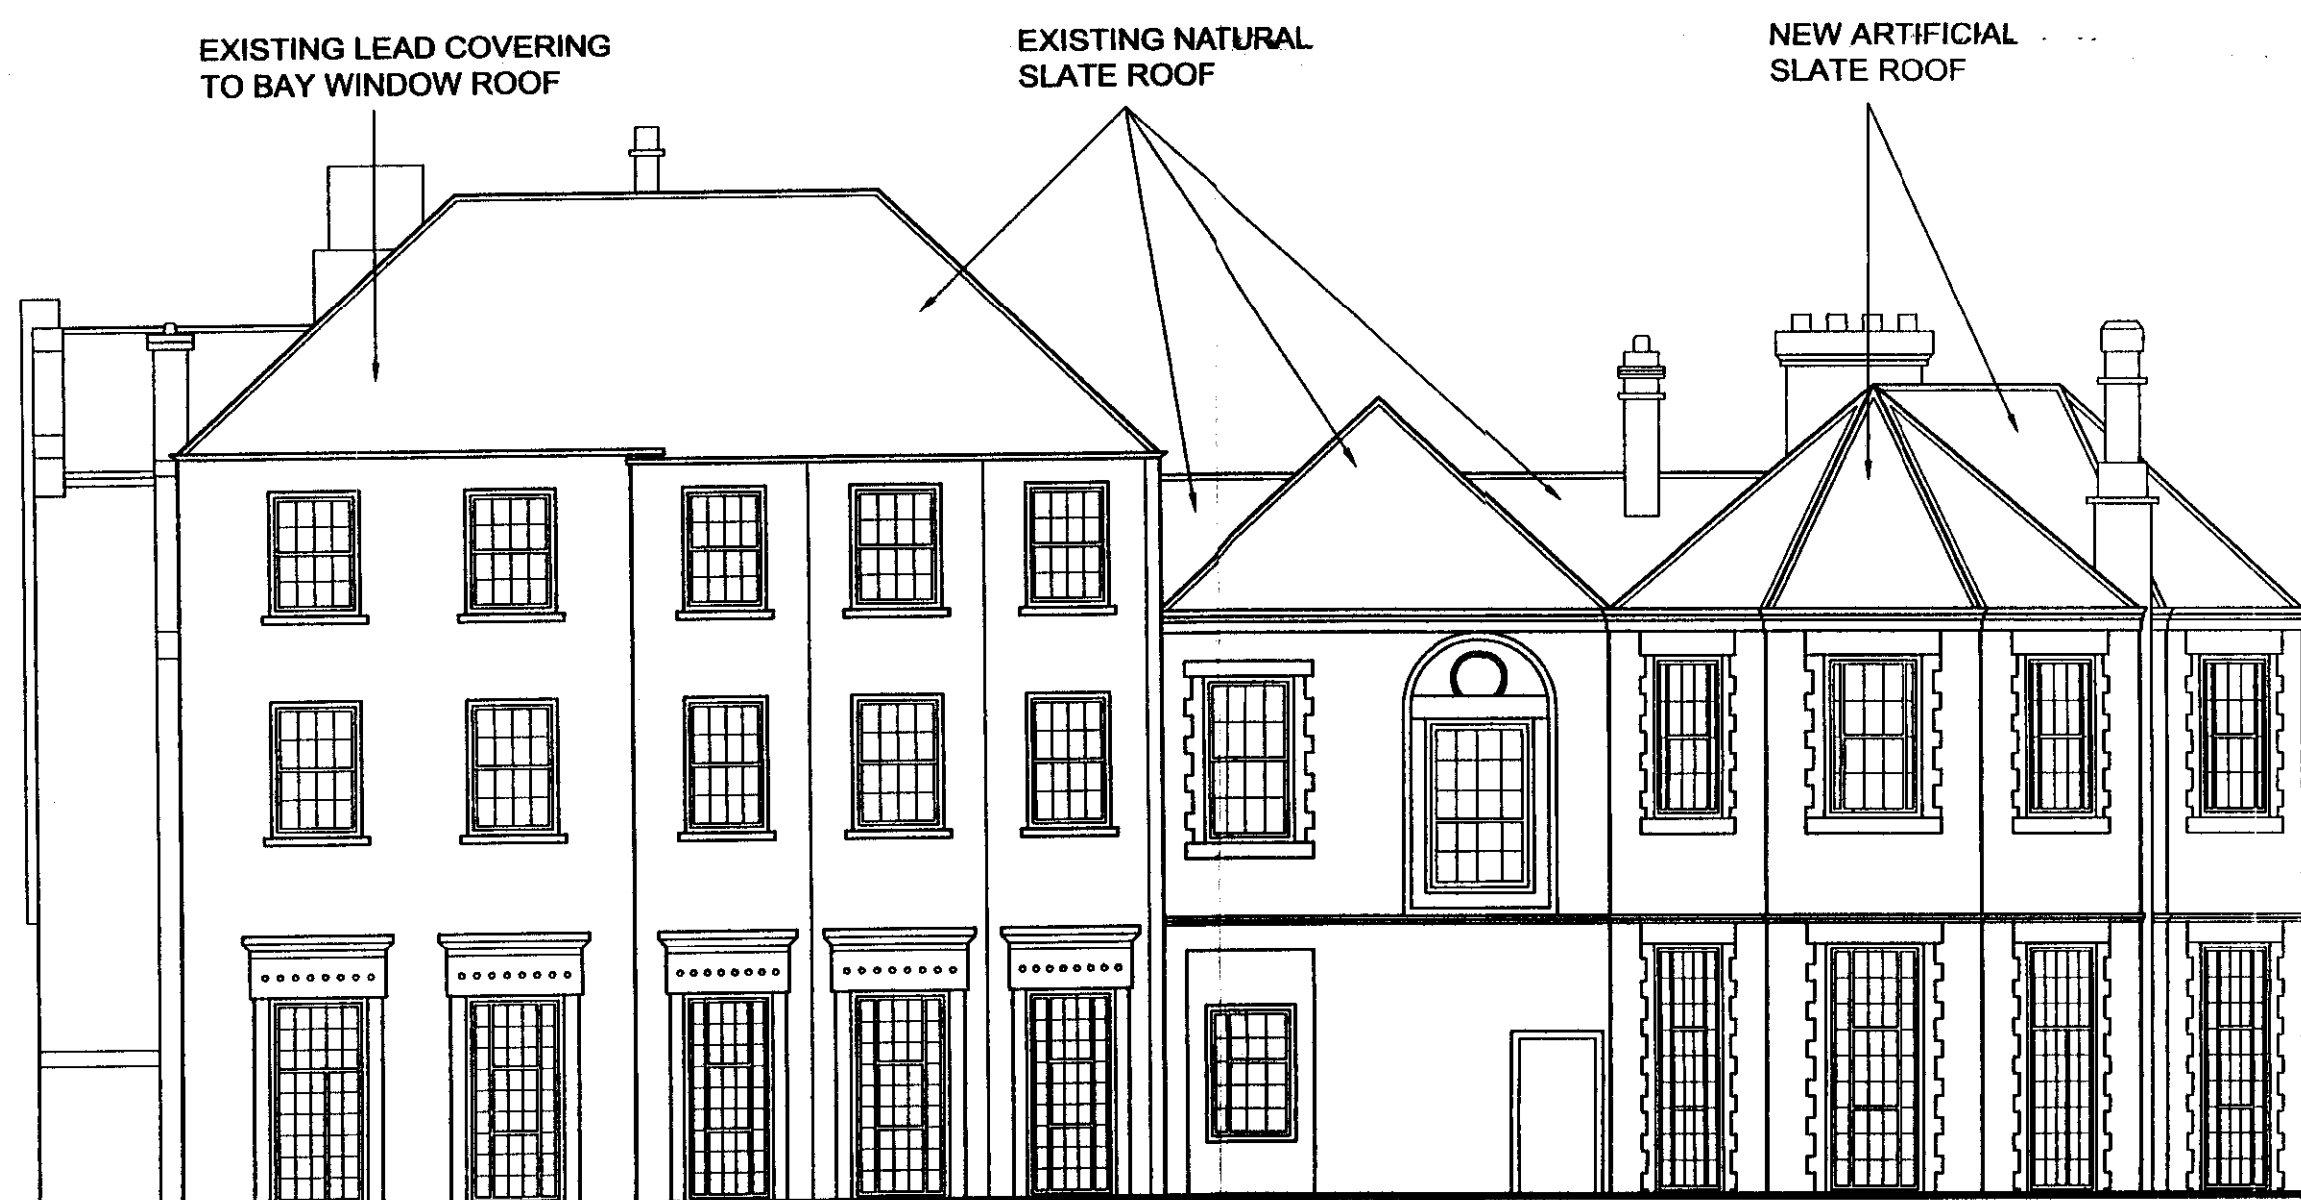

SOUTH ELEVATION

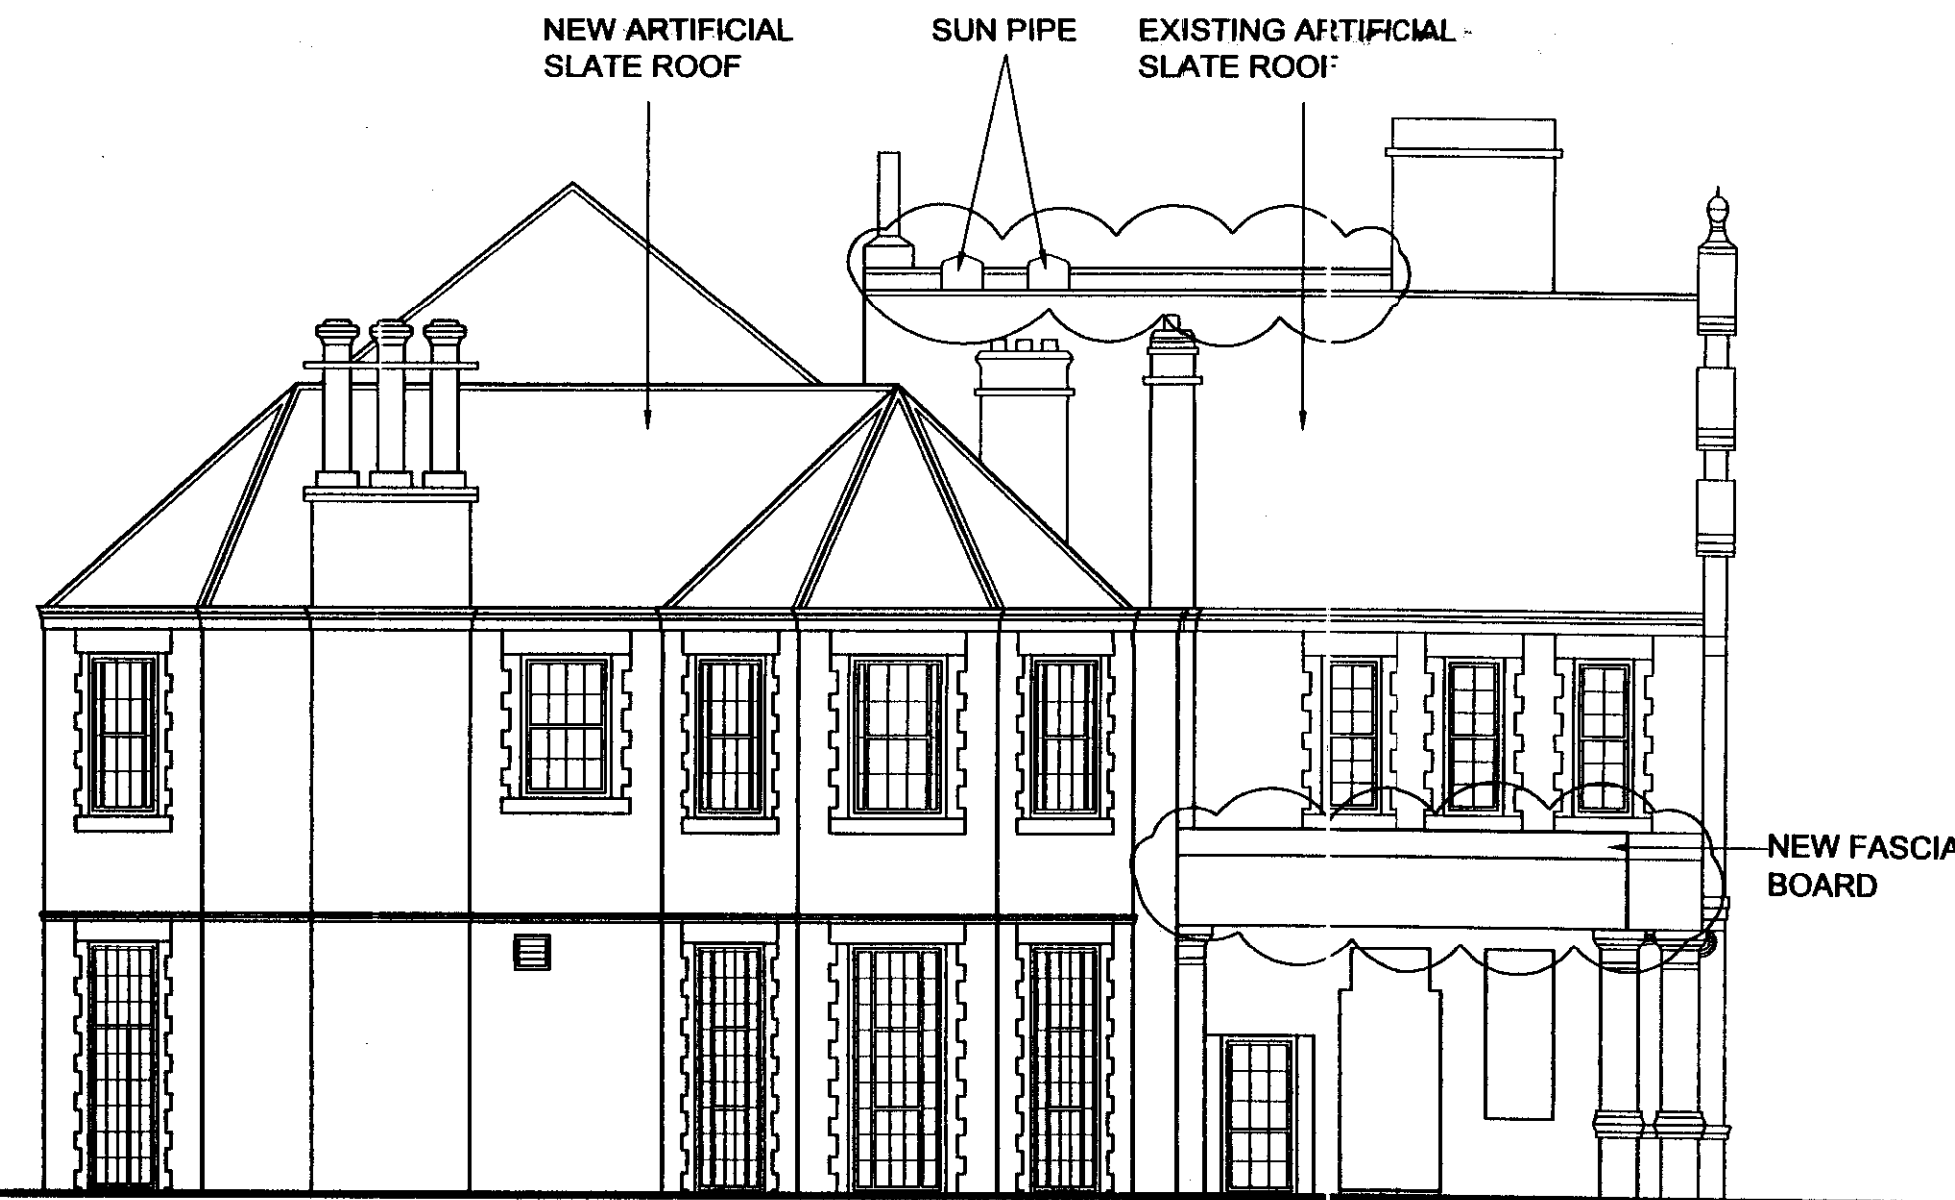

EAST ELEVATION

PLANNING VALLEY REGION
05 OCT 2006

0	22.09.06	ISSUED FOR DPP	DD	DL	DL
REV	REVISION DATE	PURPOSE OF REVISION	DRAWN	CHECKED	APPROVED

JACOBS
JACOBS HOUSE, 427 LONDON ROAD, READING, RG8 1BL, ENGLAND
TEL: +44(0)118 963 5000 FAX: +44(0)118 949 1054
WEBSITE: WWW.JACOBS.COM

NOMS Property

JACOBS SECURITY IDENTIFICATION
DATE: 03.10.06
REF NO. 8495/012...

PROJECT
HMP Latchmere House Admin Reroof

DRAWING TITLE
Proposed Elevations

DRAWING NUMBER
RE-J24108-A2/1.13/112 REV 0

BPRN No. 581/03/8405
DRAWN DATE SCALES
DD 22 Sep 2006 1:100 @ A1

DO NOT SCALE OFF THIS DRAWING.
0mm 10mm 100mm
ORIGINAL SCALE 1:1

THIS DRAWING IS NOT TO BE USED IN WHOLE OR PART OTHER THAN FOR THE INTENDED PURPOSE AND PROJECT AS DEFINED ON THIS DRAWING. REFER TO THE CONTRACT FOR FULL TERMS AND CONDITIONS.