


IMPORTANT NOTES:
 Do not scale from drawings. All dimensions to be checked on site before commencement of work. All discrepancies to be brought to the attention of the Architect. Larger scale drawings and written dimensions take preference. This drawing is copyright and the property of the author, and must not be retained, copied or used without the express authority of MARCHESE + PARTNERS INTERNATIONAL PTY. LTD.

FOR PLANNING
 NOT FOR CONSTRUCTION

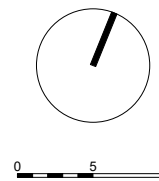


LEGEND

- EXISTING STRUCTURES
- STRUCTURES REMOVED FOR DECONTAMINATION REQUIREMENTS

REVISION	DATE	DESCRIPTION	BY
1	28/09/2018	FOR PLANNING	KSD
2	06/12/2018	FLOOD DEFENCE LINE ADDED	KSD

ASSUMED INSIDE FACE OF FLOOD DEFENCE LINE IS BOTTOM OF BANK ON INSIDE FACE OF TOW PATH

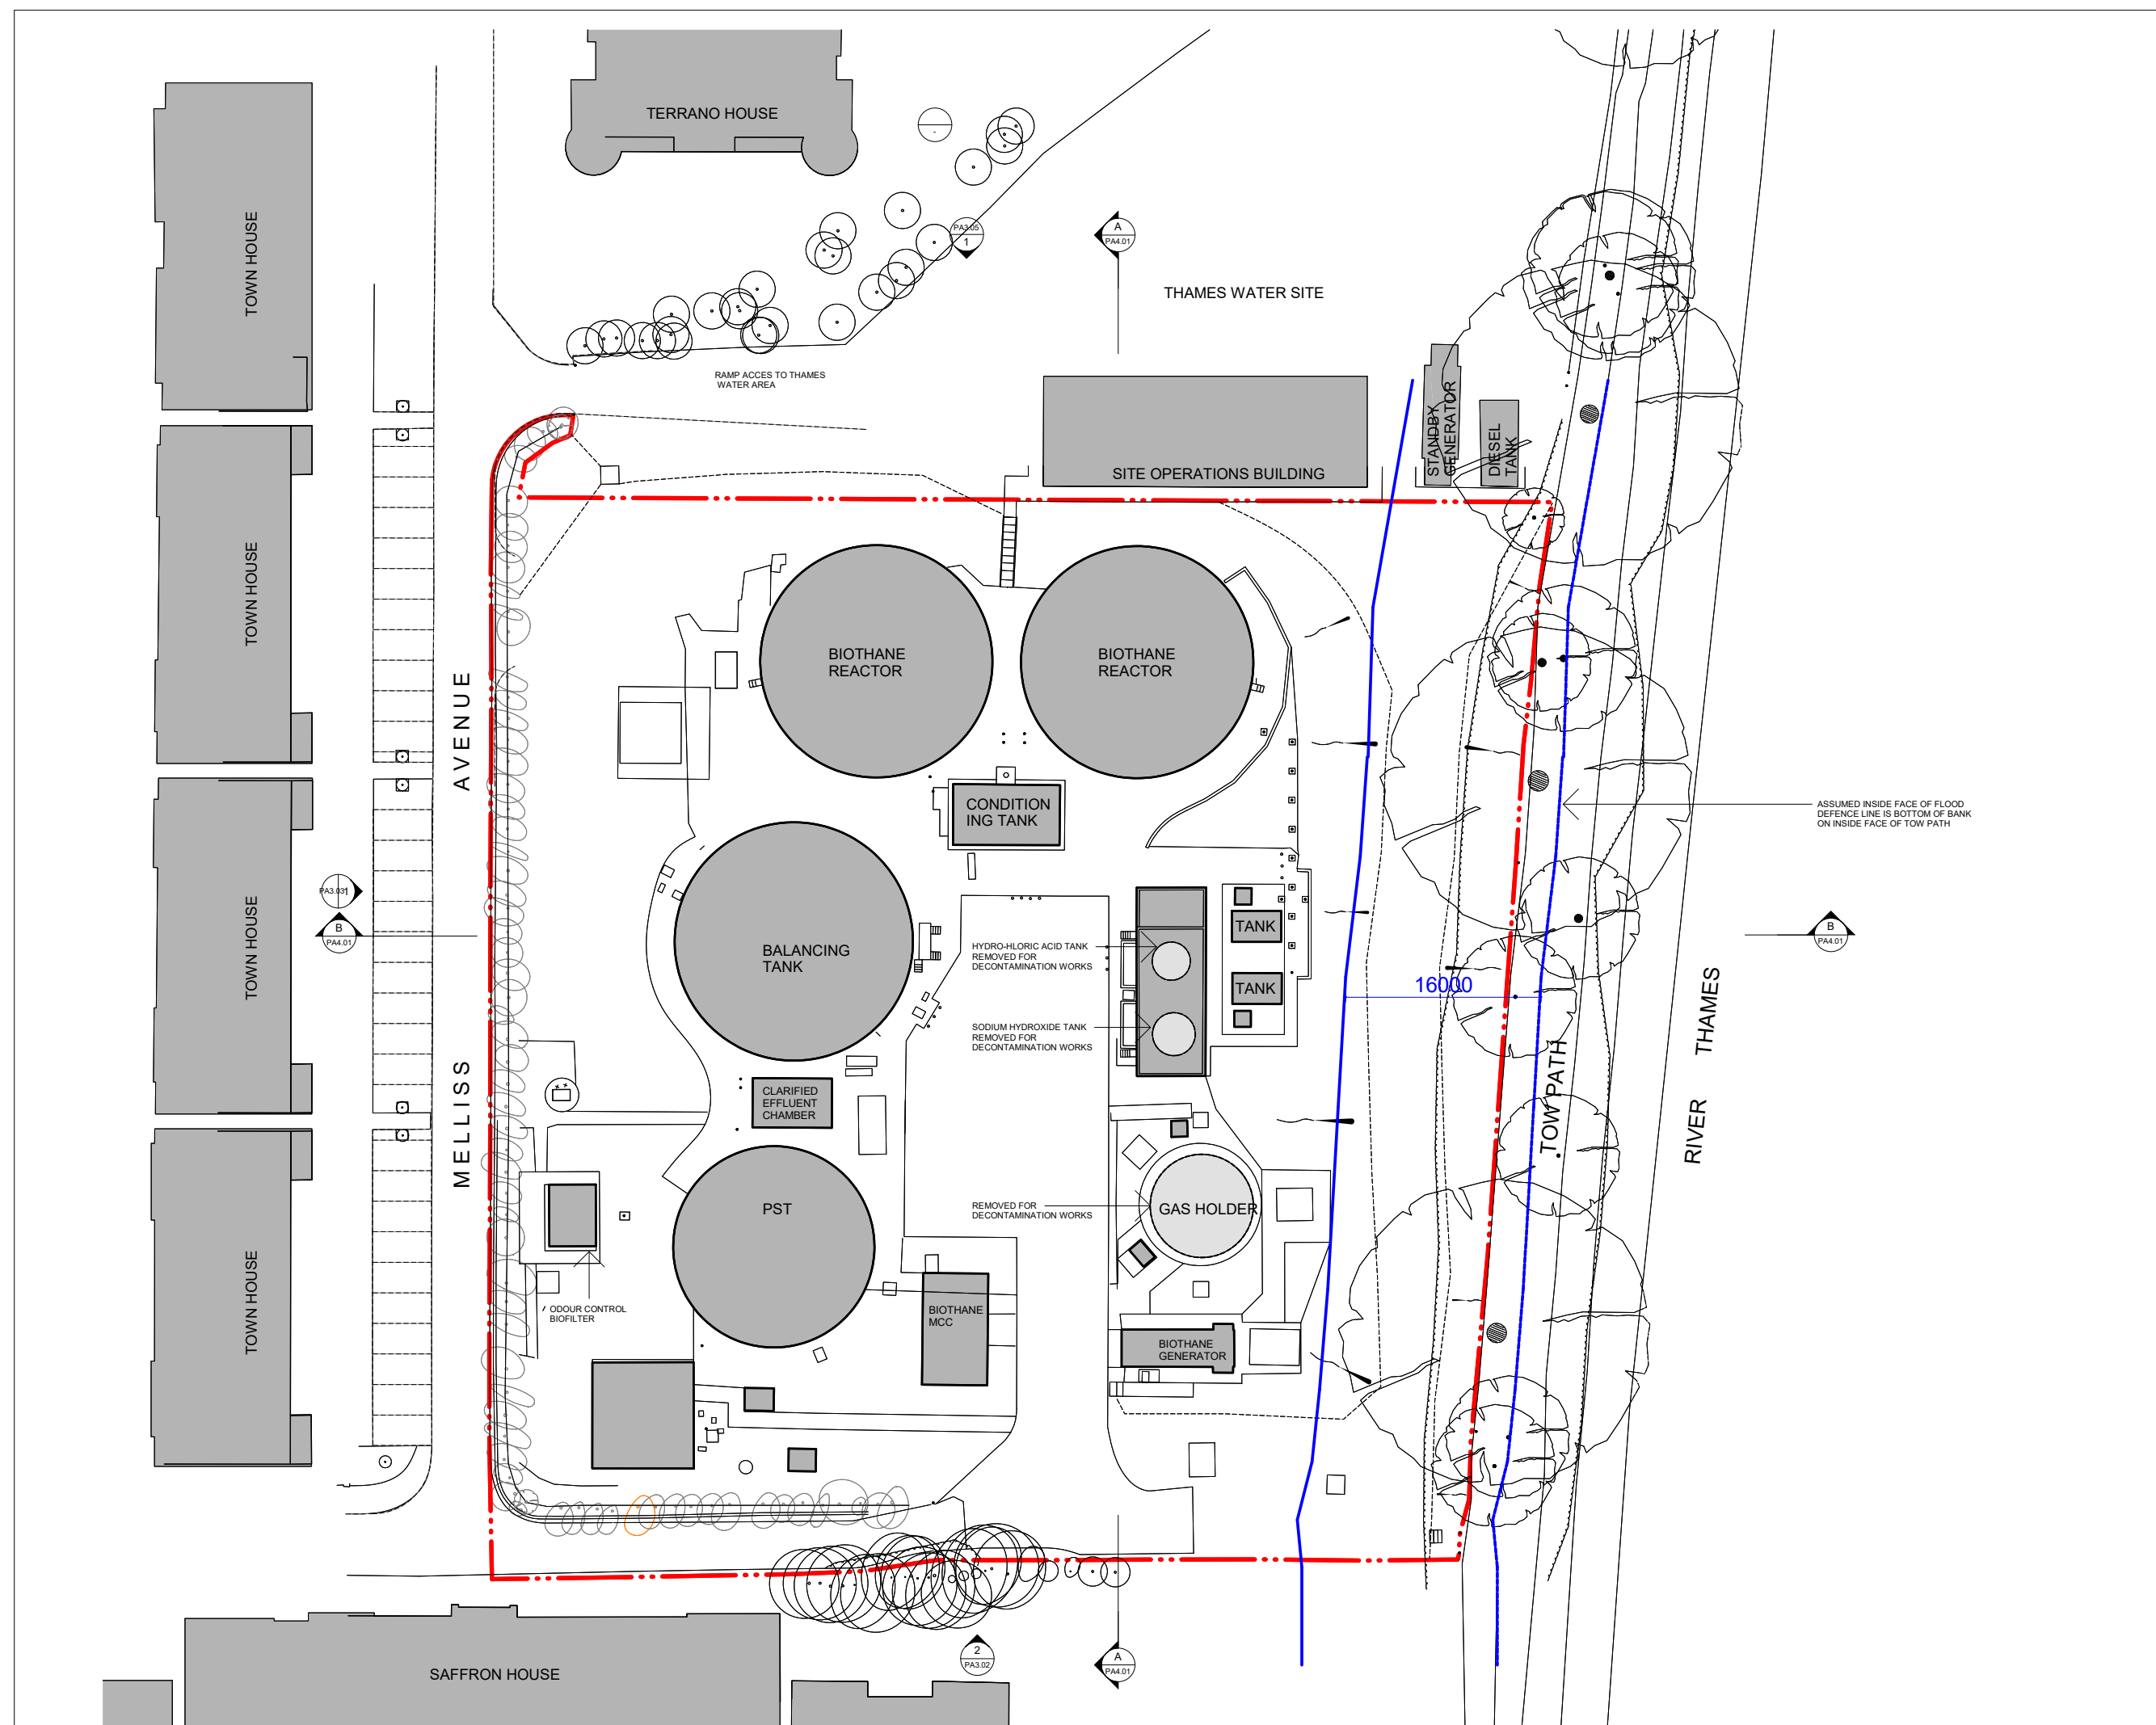

marchese partners

Marchese Partners International Pty Ltd
 Metal Box Factory
 Unit GG.212 30 Great Guildford St
 London SE1 0HS, United Kingdom
 P +44 020 3735 9755
 E info@marchesepartners.com
 www.marchesepartners.com
 Sydney · Brisbane · Canberra
 Melbourne · Adelaide · Kuala Lumpur
 Auckland · Christchurch · London · Madrid

CLIENT
RED & YELLOW

PROJECT
**KEW RIVERSIDE
 MELLISS AVENUE**

DRAWING TITLE
EXISTING SITE PLAN

SCALE	DATE	DRAWN	CHECKED
1 : 250 @A1	23/10/18	PDN	KSD
1 : 500 @A3			
JOB	DRAWING	REVISION	
17093	PA1.04	2	