

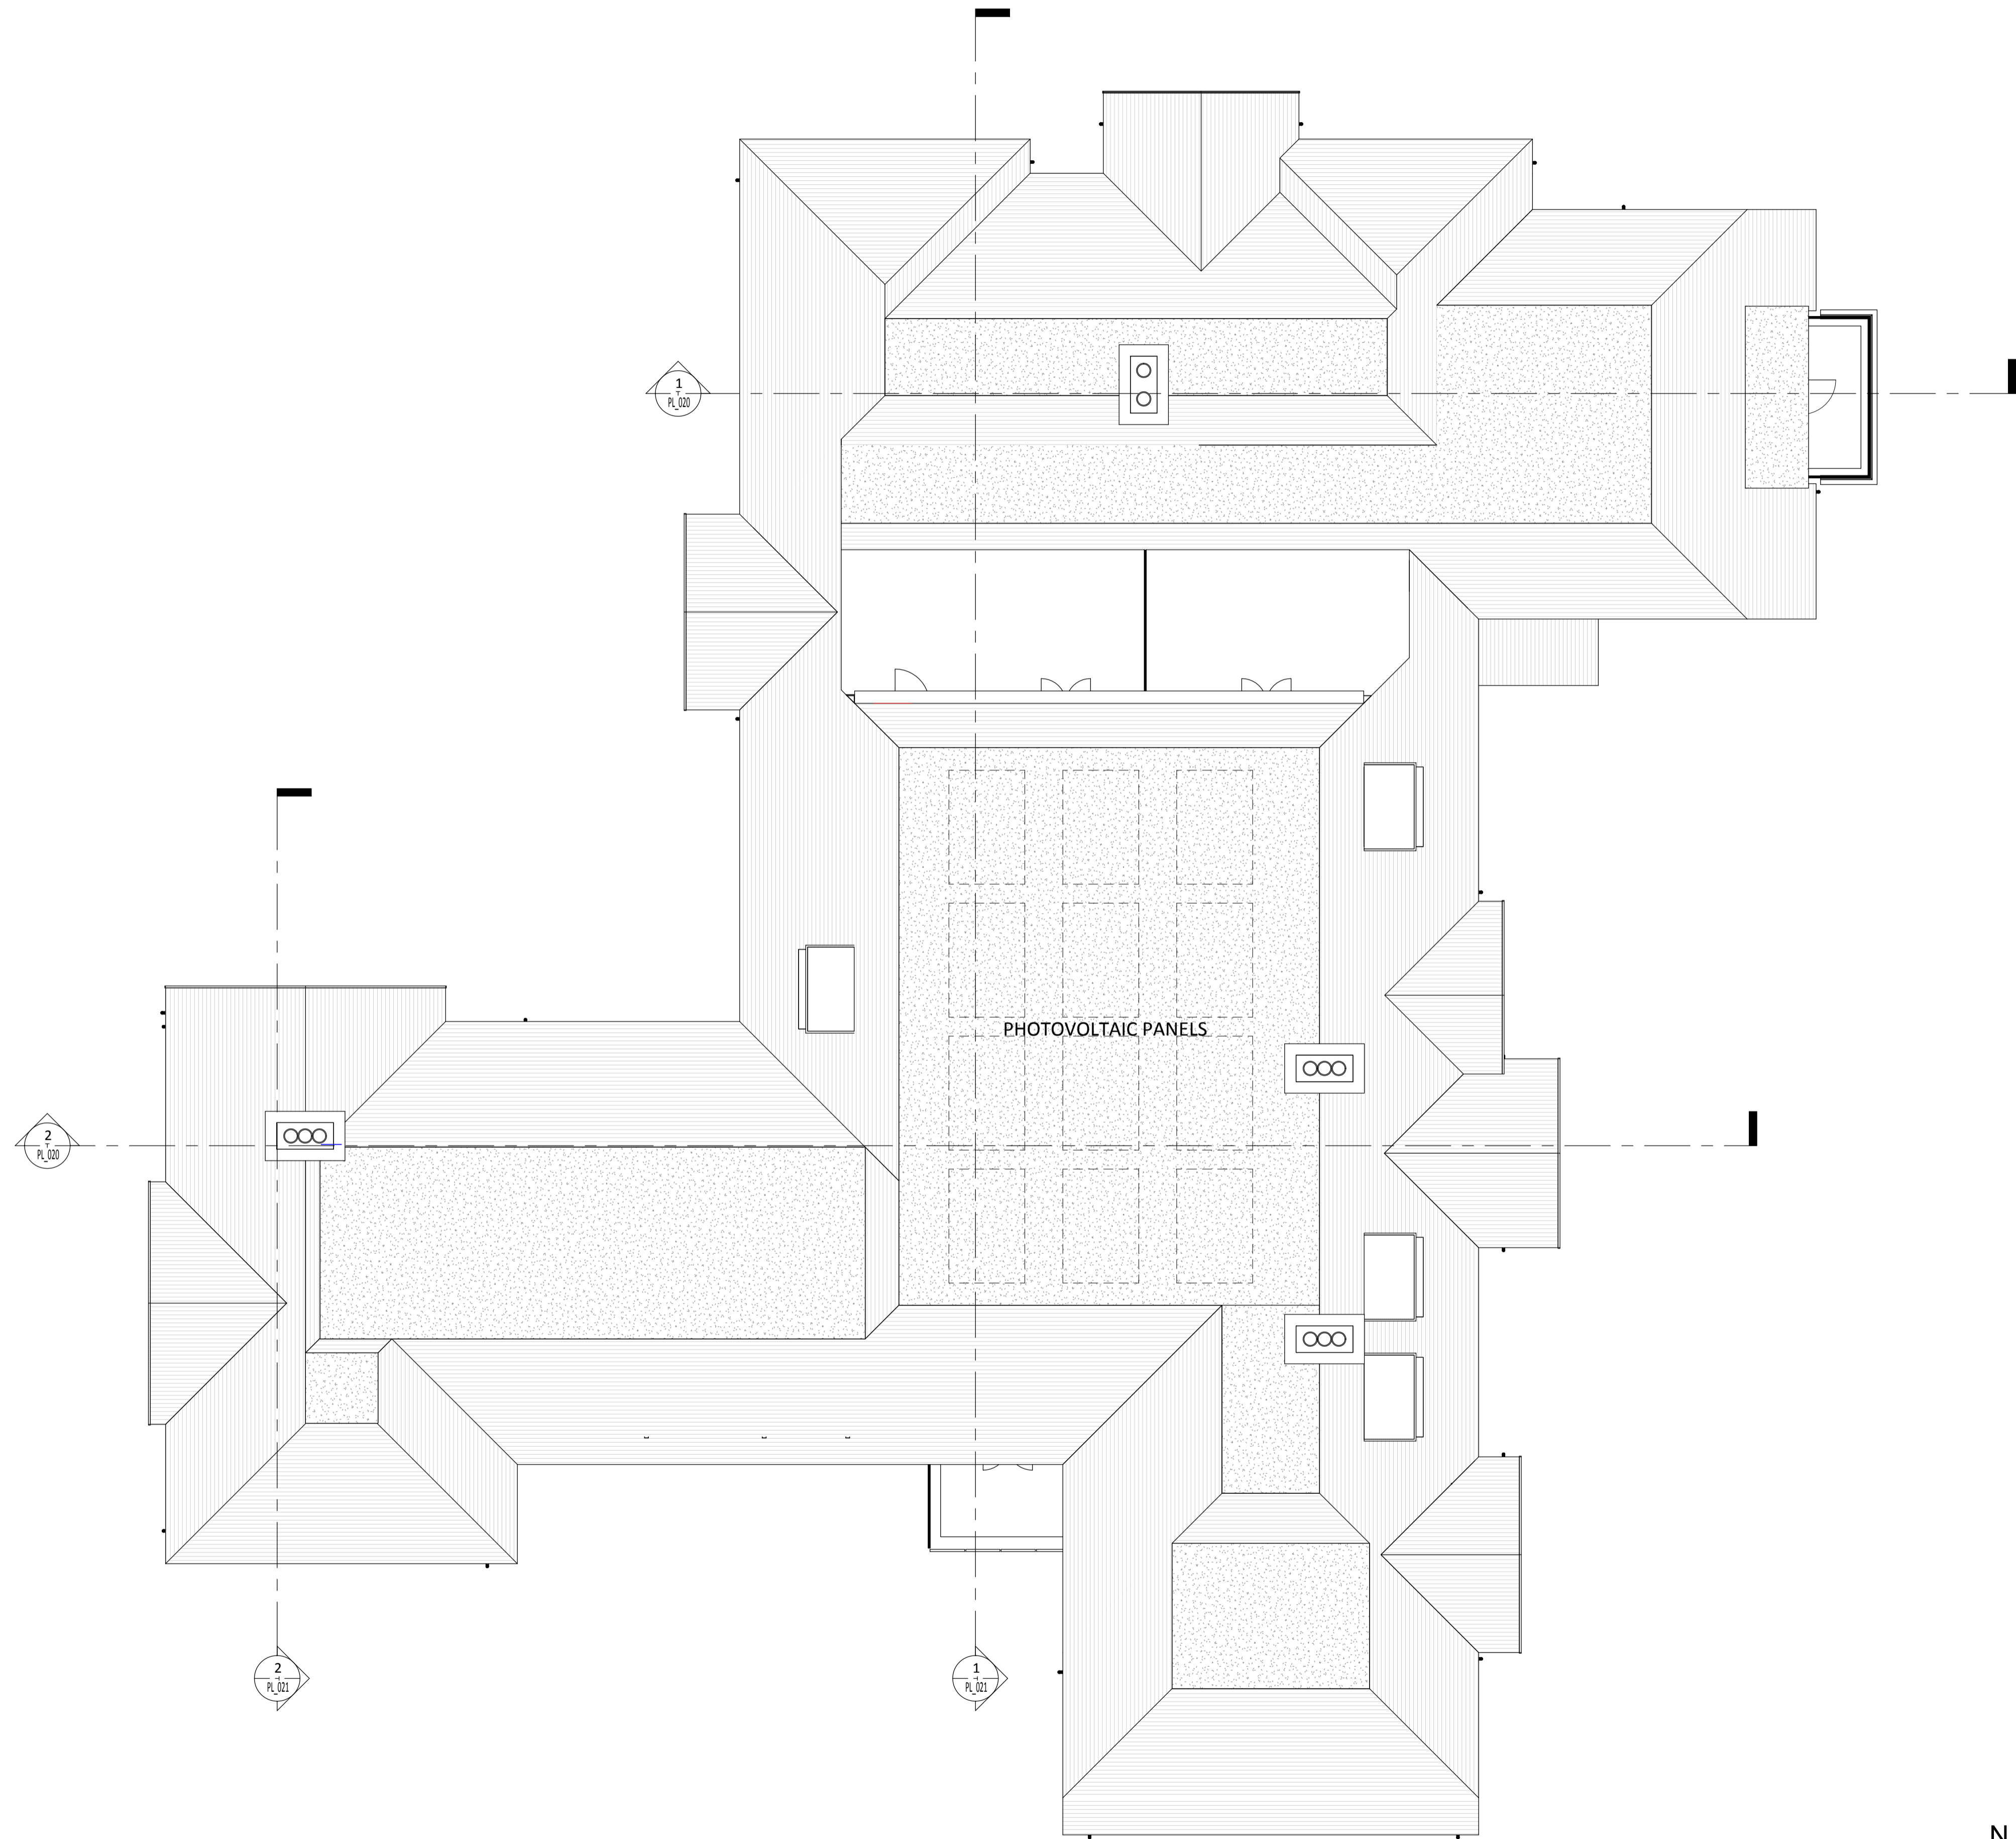


Revisions:	Drawn / Chkd:	Date:
P1 Updated to Council comments. Basement lift added as agreed with client.	MAS	21/12/18
P2 Information Issue	MAS	09/01/19

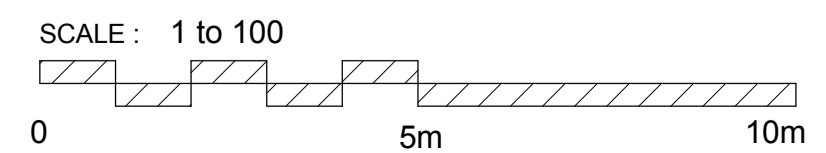

Roof Plan
1 : 100

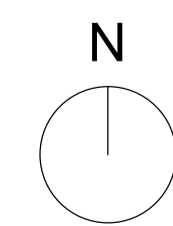

Note: This may be a reduced sized print, check scales below

Client:
The Sons of Divine Providence
Developments Ltd



Project:
12-14 Station Road & 13,
19-33 Lower Teddington Road

24 Church St. West,
Woking, Surrey,
GU21 6HT
01483 494 350

info@prc-group.com
www.prc-group.com

Drawing Title:
Roof Plan

Scale @ A1:	Checked by:	Date:
1 : 100	MAS	08/13/18

Job No:	Stage_Drawing No:	Rev:
10901	PL_015	P2

Issue Status:	Construction	Information	Tender	Approval
<input type="checkbox"/>	<input type="checkbox"/>	<input type="checkbox"/>	<input checked="" type="checkbox"/>	<input type="checkbox"/>

Architecture
Planning
Master Planning
Urban Design
Interiors
Landscape

Offices
Woking
London
Milton Keynes
Warsaw