


NOTES

Windows - Aluminum double glazed windows, white printed.
 Flat Roof - Single membrane in dark gray.
 Dormer face - Dark red clay tiles.
 Dormer cheeks - Lead.




FRONT ELEVATION
 scale 1:100

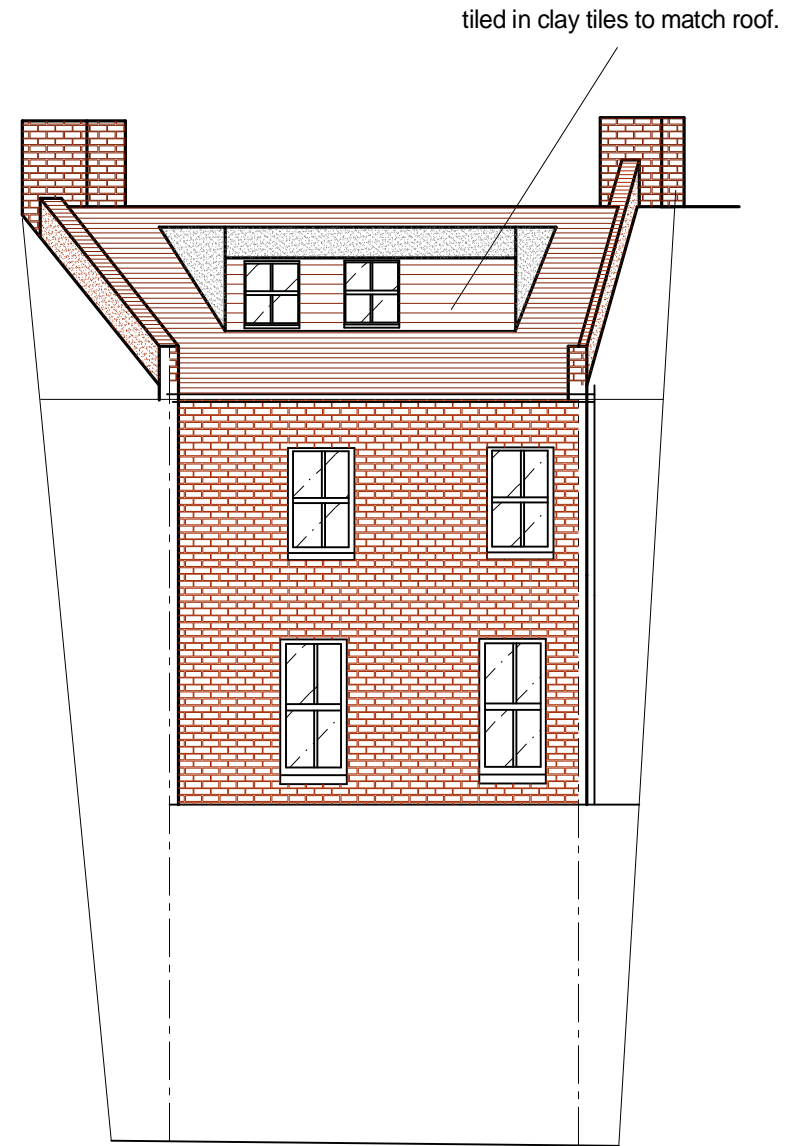

REAR ELEVATION
 scale 1:100

PLANNING PERMISSION OBTAINED
 ref: DC/AVE/16/3105/FUL/FUL

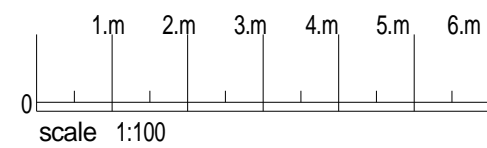

B	08-09-2017	For Planning approval
A	21-08-2017	For Planning approval
R	Date	Description

ASPECT
PROPERTY SERVICES LIMITED
 11 Ickenham Road, Ruislip, Middlesex HA4 7BT
 tel : 01895 675233

Project Address:
 8 HIGH STREET
 TEDDINGTON
 TW11 8EW

Drawing Title:
 ELEVATIONS (proposed)

Scale	Drawn	Date
1:100 on A3		March 2016
Job No	Drg. No	Rev
2080	.12	B