


REVISIONS			
REV.	DESCRIPTION	DRAWN/CHKD.	DATE
A	Indicative RPA to acacia tree added.	ALP	03/12/18
B	Design developed for comment.		11/01/19

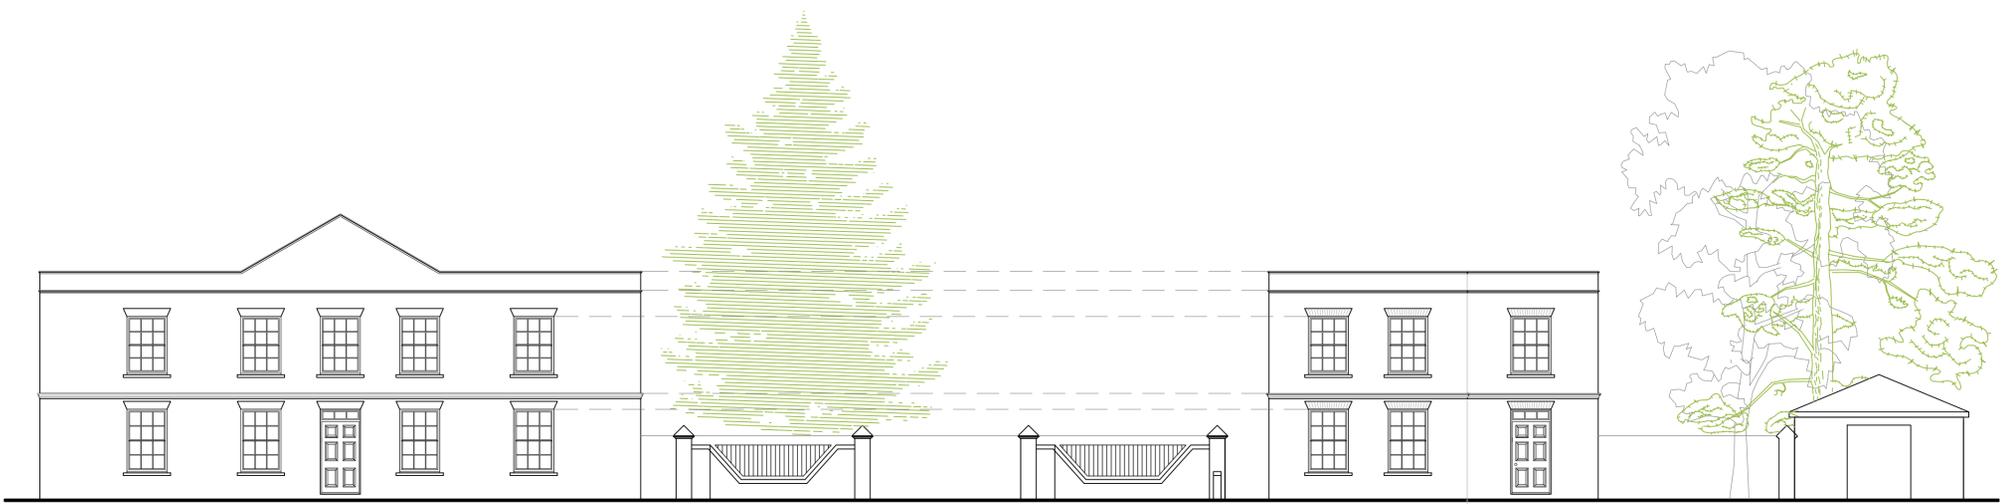


159a High Street (elevation to Taylor Close)


TAYLOR CLOSE (NORTH EAST) STREET ELEVATION

proposed new dwelling  
all elevations unless otherwise indicated are to be facing brickwork to match the existing buildings


existing electrical sub-station

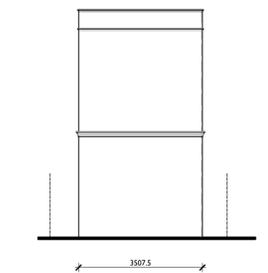


SOUTH EAST ELEVATION (& NORTH WEST ELEVATION)

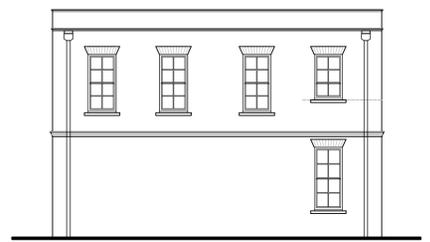


SOUTH WEST ELEVATION

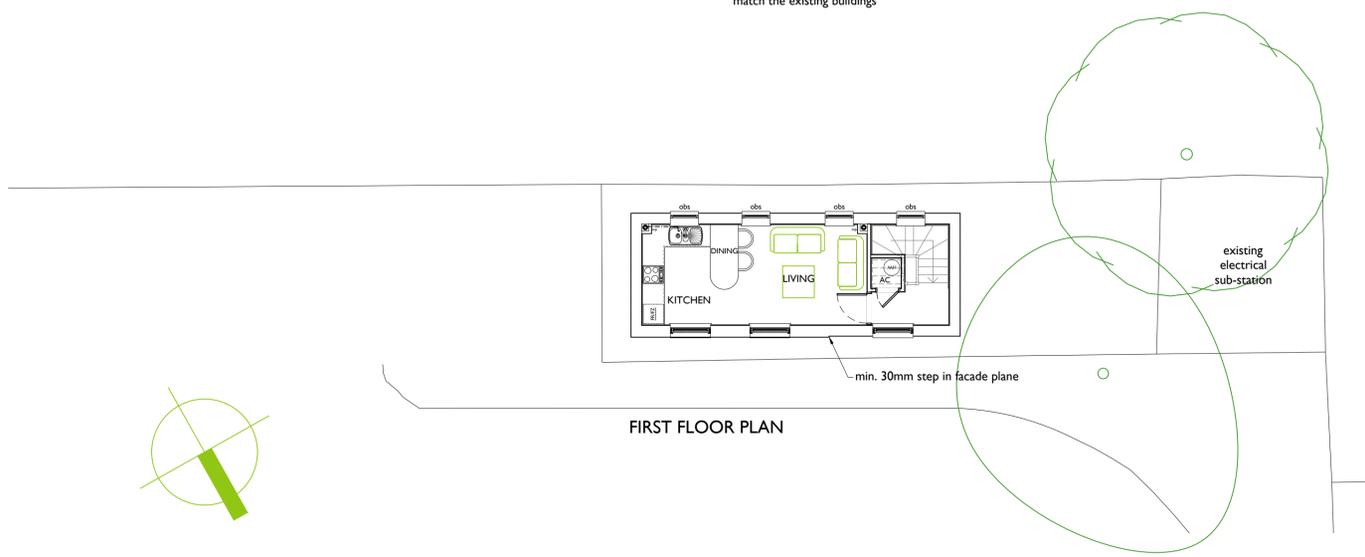

FIRST FLOOR PLAN

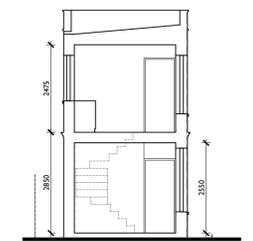

INDICATIVE SECTION

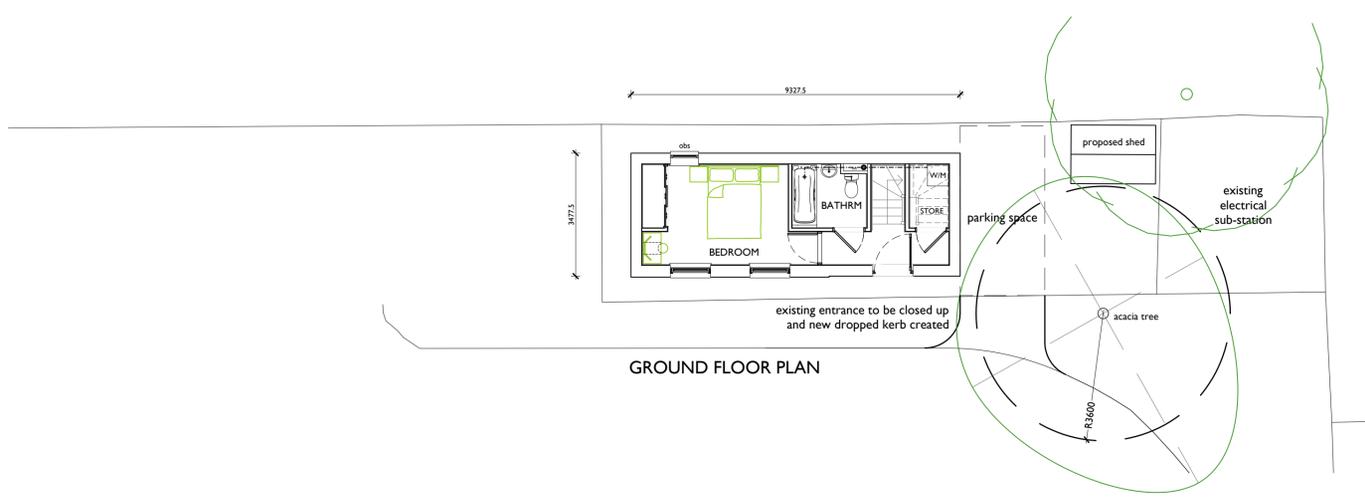

GROUND FLOOR PLAN

**urban pulse design**  
The Studio, Unit 17, Vicarage Farm Business Park, Winchester Road, Fair Oak, Hampshire, SO50 7HD  
023 8069 7010  
enquiries@urbanpulsedesign.co.uk www.urbanpulsedesign.co.uk  
Taylor Close, Hampton Hill

Aquinna Homes plc  
DRAWING TITLE  
Proposed detached  
one bedroom unit

SCALE	SHEET SIZE	SHEET No.	DRAWN	CHKD	DATE	CAD FILE
1:100	A1	1 of 1	ALP	BC	2019-01-11	

**18-1000 SKI B**