



1 Existing Northeast Elevation
Scale: 1:200



2 Existing Southeast Elevation
Scale: 1:200

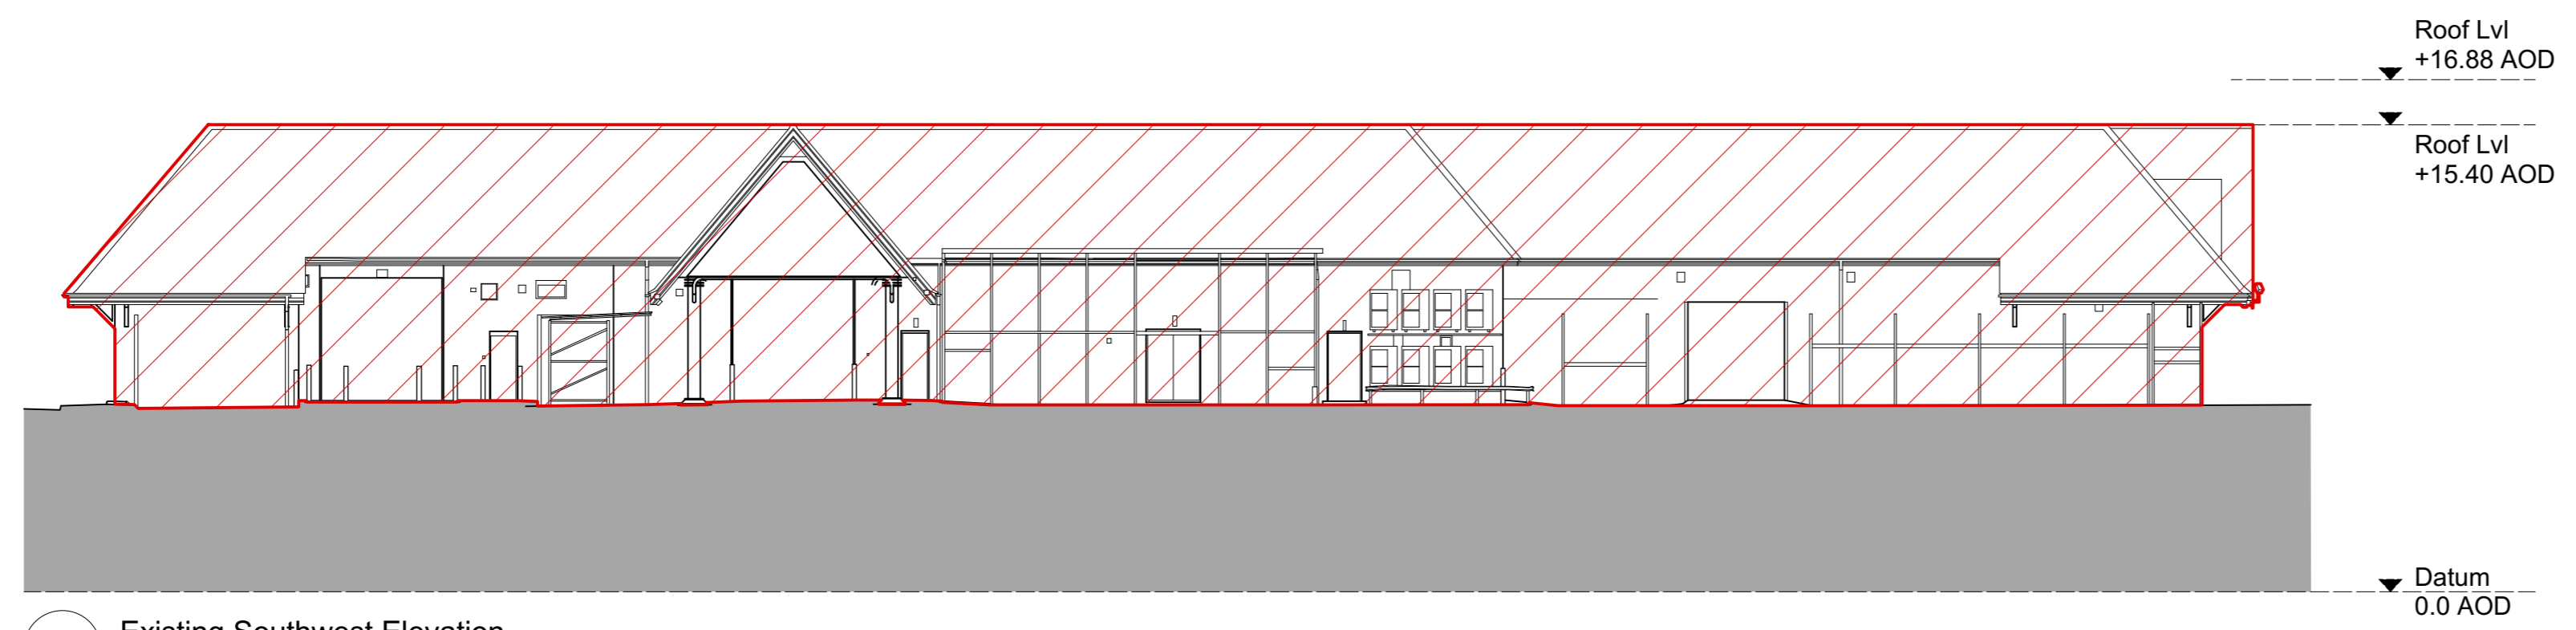

3 Existing Southwest Elevation
Scale: 1:200

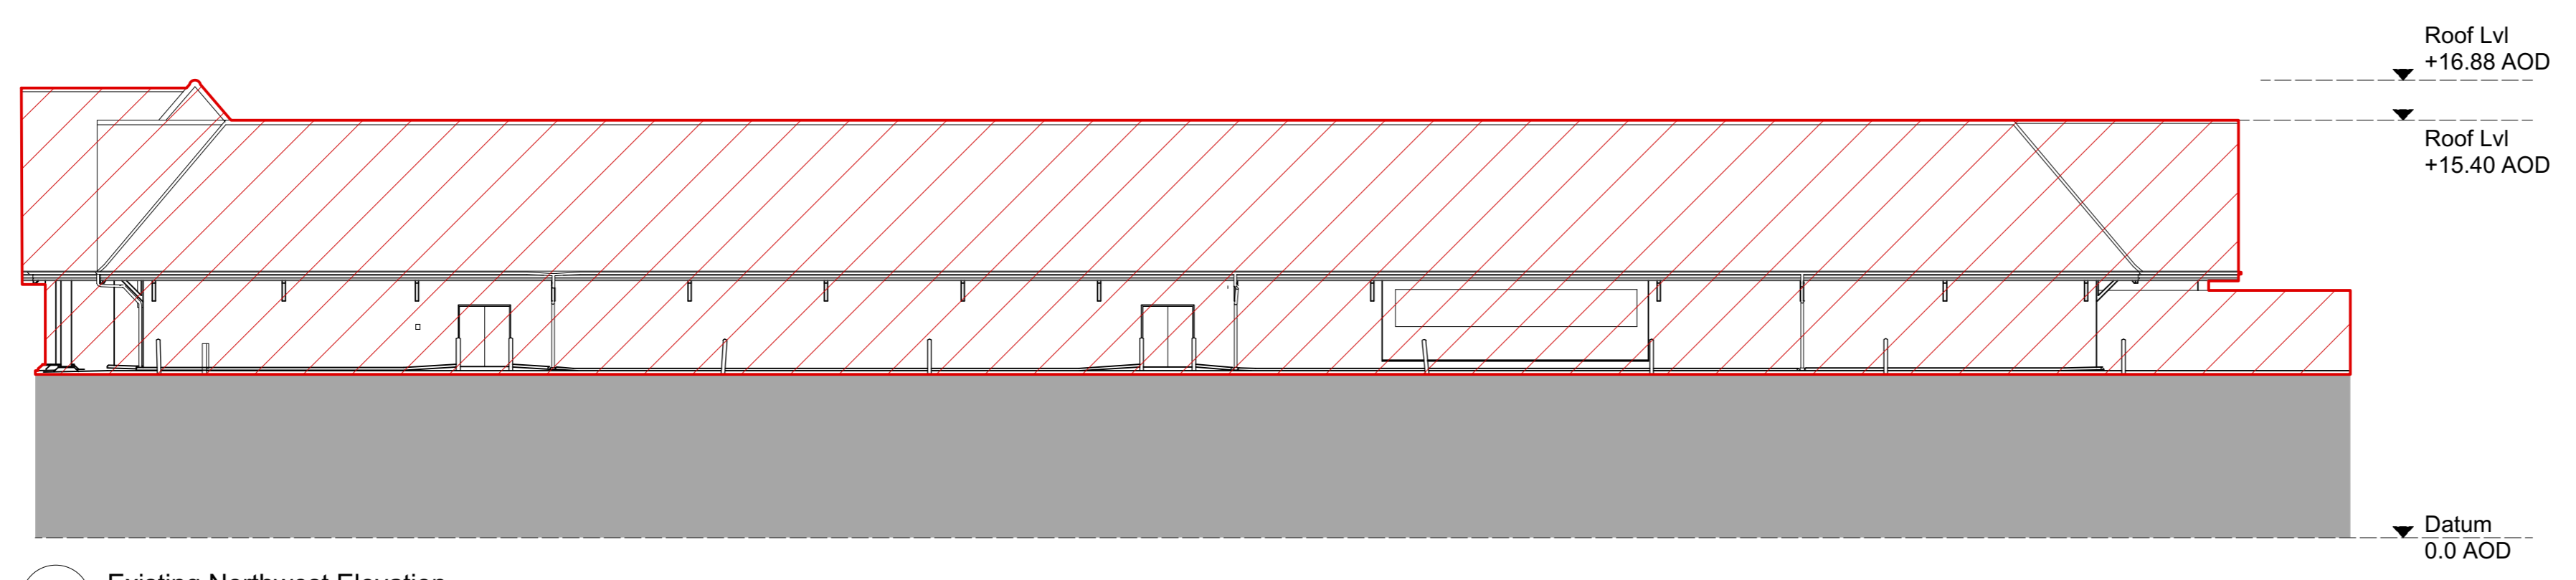

4 Existing Northwest Elevation
Scale: 1:200

General notes
All setting out must be checked on site
All levels must be checked on site and refer to Ordinance Datum Newlyn unless alternative Datum given
All fixings and weatherings must be checked on site
All dimensions must be checked on site
This drawing must not be scaled
This drawing must be read in conjunction with all other relevant drawings, specification clauses and current design risk register
This drawing must not be used for land transfer purposes
Calculated areas in accordance with Assael Architecture's Definition of Areas for Schedule of Areas
This drawing must not be used on site unless issued for construction
Subject to survey, consultation and approval from all statutory Authorities
Revision Status:
P=Preliminary
C=Contract
© 2019 Assael Architecture Limited
Assael Architecture Limited has prepared this document in accordance with the instructions of the Client under the agreed Terms of Appointment. This document is for the sole and specific use of the Client and Assael Architecture shall not be responsible for any use of its contents for any purpose other than that for which it was prepared and provided. Should the Client require to pass electronic copies of the document to other parties, this should be for co-ordination purposes only, the whole of the file should be so copied, but no professional liability or warranty shall be extended to other parties by Assael Architecture in this connection without the explicit written agreement thereto by Assael Architecture Limited.
Drawing notes


Electronic file reference
Enter Source Filename ' Eg AA Title Block'

Status	R	Revision	Date	DRN	CHK	CDM
1	Planning Draft	15/01/19	HB	JL		
2	For Planning	06/02/19	RD	HB		

Purpose of information
The purpose of the information on this drawing is for:

Planning	<input checked="" type="checkbox"/>
Information	<input type="checkbox"/>
Comment	<input type="checkbox"/>
Client approval	<input type="checkbox"/>
Construction	<input type="checkbox"/>

All information on this drawing is not for construction unless it is marked for construction.

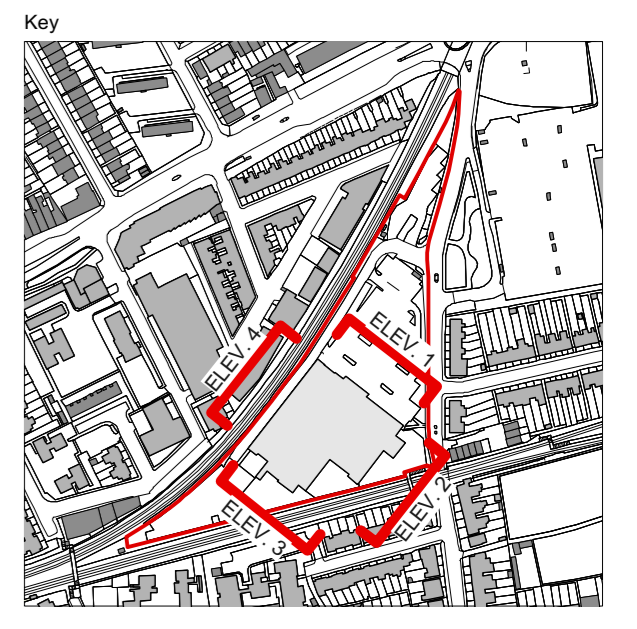

Client
Avanton

Project title
**A3004
Manor Road Richmond**

Drawing title
**Elevations Existing
Demolition Drawings**

Scale @ A1 size Date
1:200 Feb '19

Drawing N°
MNR-AA-ALL-ZZ-DR-A-1504

Status & Revision
R2

