
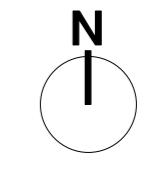


House Type 1 2B4P
Total Area: 81 sqm / 872 sqft

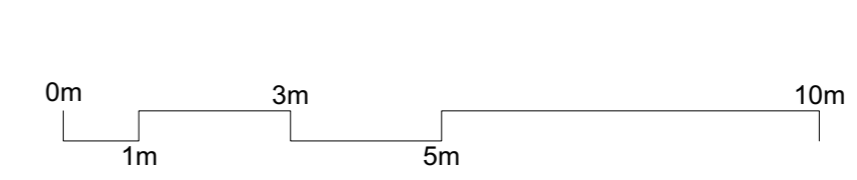

General notes
All setting out must be checked on site
All levels must be checked on site and refer to Ordnance Datum Newlyn unless alternative Datum given
All fixings and weatherings must be checked on site
All dimensions must be checked on site
This drawing must not be scaled
This drawing must be read in conjunction with all other relevant drawings, specification clauses and current design risk register
This drawing must not be used for land transfer purposes
Calculated areas in accordance with Assael Architecture's Definition of Areas for Schedule of Areas
This drawing must not be used on site unless issued for construction
Subject to survey, consultation and approval from all statutory Authorities

Revision Status:
P-Preliminary
C-Contract

© 2019 Assael Architecture Limited
Assael Architecture Limited has prepared this document in accordance with the instructions of the Client under the agreed Terms of Appointment. This document is for the sole and specific use of the Client and Assael Architecture shall not be responsible for any use of its contents for any purpose other than that for which it was prepared and provided. Should the Client require to pass electronic copies of the document to other parties, this should be for co-ordination purposes only, the whole of the file should be so copied, but no professional liability or warranty shall be extended to other parties by Assael Architecture in this connection without the explicit written agreement thereto by Assael Architecture Limited.


Drawing notes
Electronic file reference

Status	Revision	Date	DRN	CHK	CDM
20	Planning Submission	15/2/19	RM	ES	



- Standing seam metal roof
- Roof metal dormer
- Window with Juliette balcony
- Soldier brick upstand with metal coping
- Brickwork
- Recessed metal RWP
- Window with brick soldier lintel and metal planter
- Recessed entrance door with sidelight

A Front Elevation A
Scale: 1:100

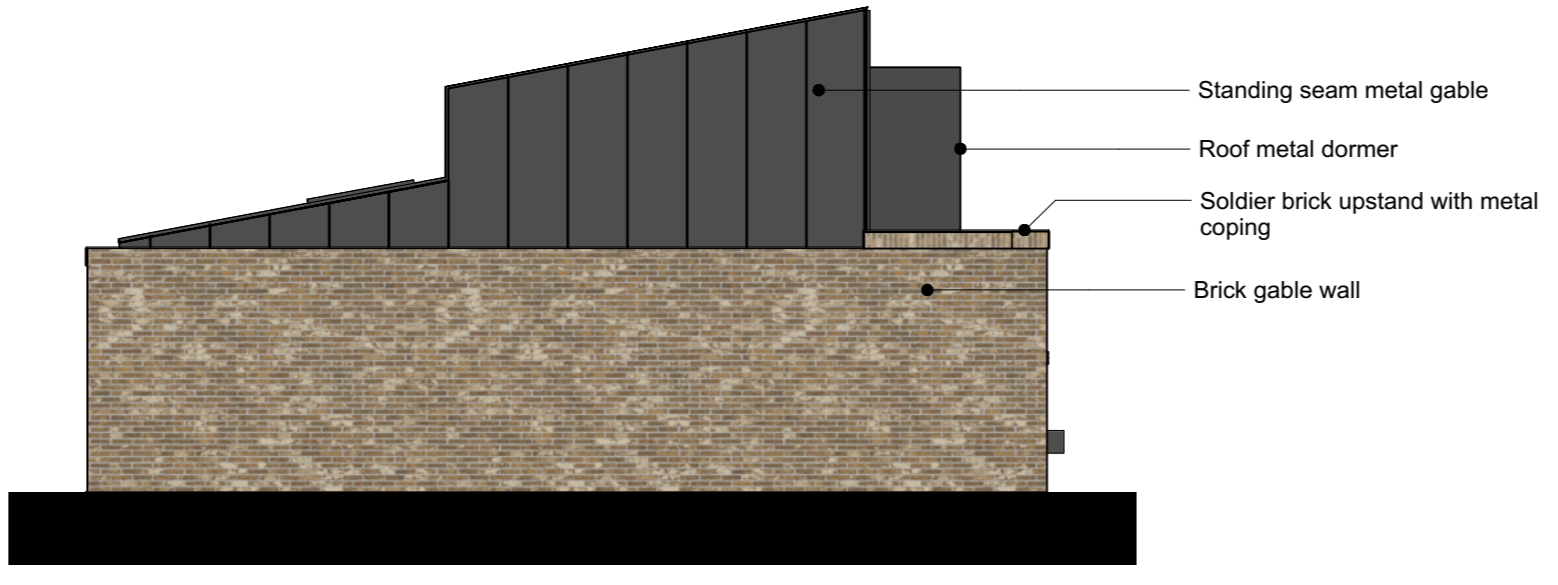


- Standing seam metal gable
- Roof metal dormer
- Soldier brick upstand with metal coping
- Brick gable wall

C End of Terrace Elevation C
Scale: 1:100



- Standing seam metal roof
- Roof skylight
- Soldier brick upstand with metal coping
- Brickwork
- Recessed metal RWP
- Double door with sidelights and soldier brick lintel and metal cill

B Rear Elevation B
Scale: 1:100

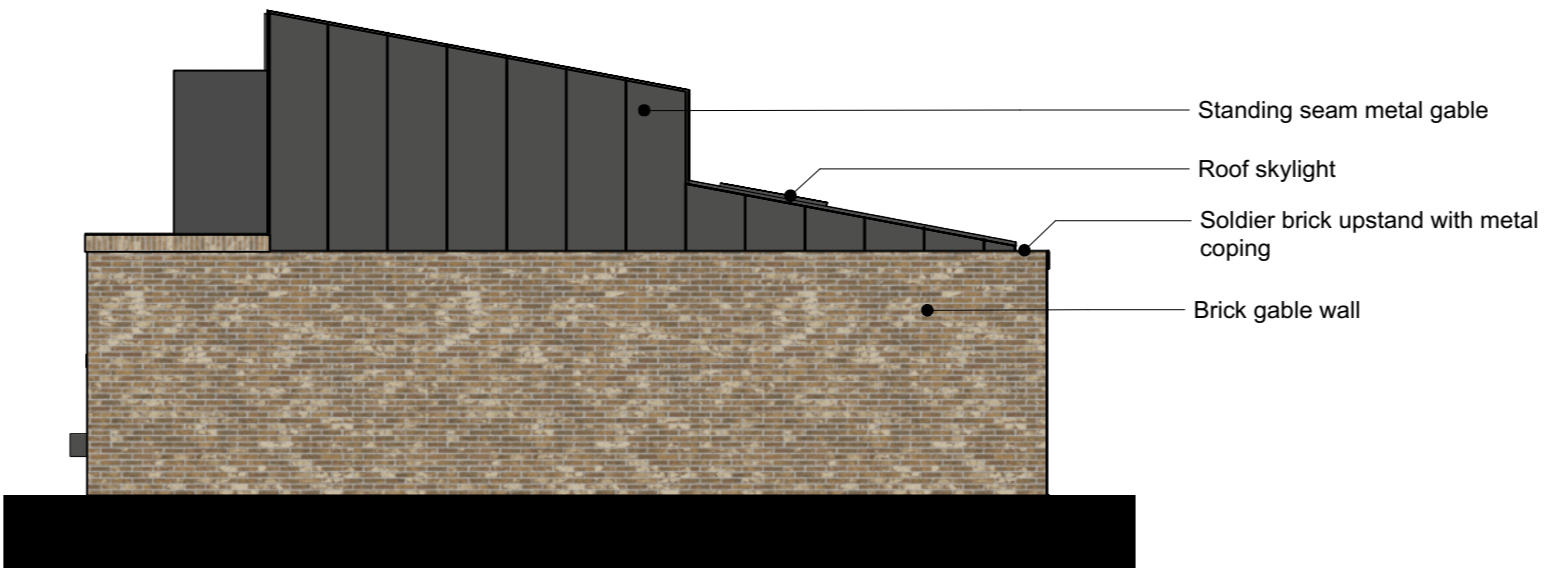

- Standing seam metal gable
- Roof skylight
- Soldier brick upstand with metal coping
- Brick gable wall

D End of Terrace Elevation D
Scale: 1:100



AA Section AA
Scale: 1:100


- Material Key:
- Brown Buff Brick
 - London Stock/ Multi Buff Brick
 - Pink Buff Brick
 - White Painted Brick
 - Dark Red Brick
 - Charred Timber

Purpose of information

The purpose of the information on this drawing is for:

Information	Planning	Construction
<input type="checkbox"/>	<input checked="" type="checkbox"/>	<input type="checkbox"/>
<input type="checkbox"/>	<input type="checkbox"/>	<input type="checkbox"/>
<input type="checkbox"/>	<input type="checkbox"/>	<input type="checkbox"/>
<input type="checkbox"/>	<input type="checkbox"/>	<input type="checkbox"/>

All information on this drawing is not for construction unless it is marked for construction.

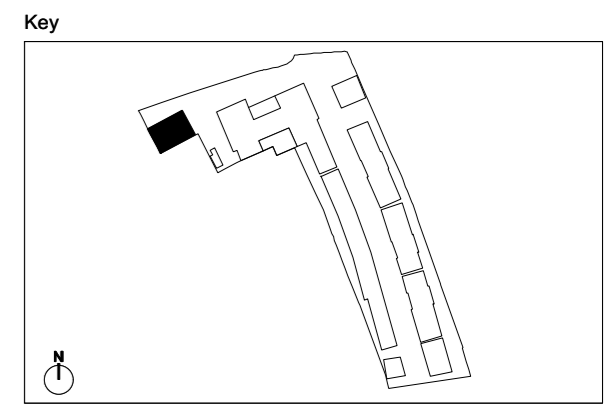

Client
London Square

Project title
Greggs Bakery Twickenham

Drawing title
Proposed House Type 1 2B4P House (Building G)

Scale @ A1 size
1:100


Date
Nov '18

Drawing N°
A2871 602


Status & Revision
R20




Assael Architecture Limited
123 Upper Richmond Road
London SW15 2TL
+44 (0)20 7736 7744
info@assael.co.uk
www.assael.co.uk

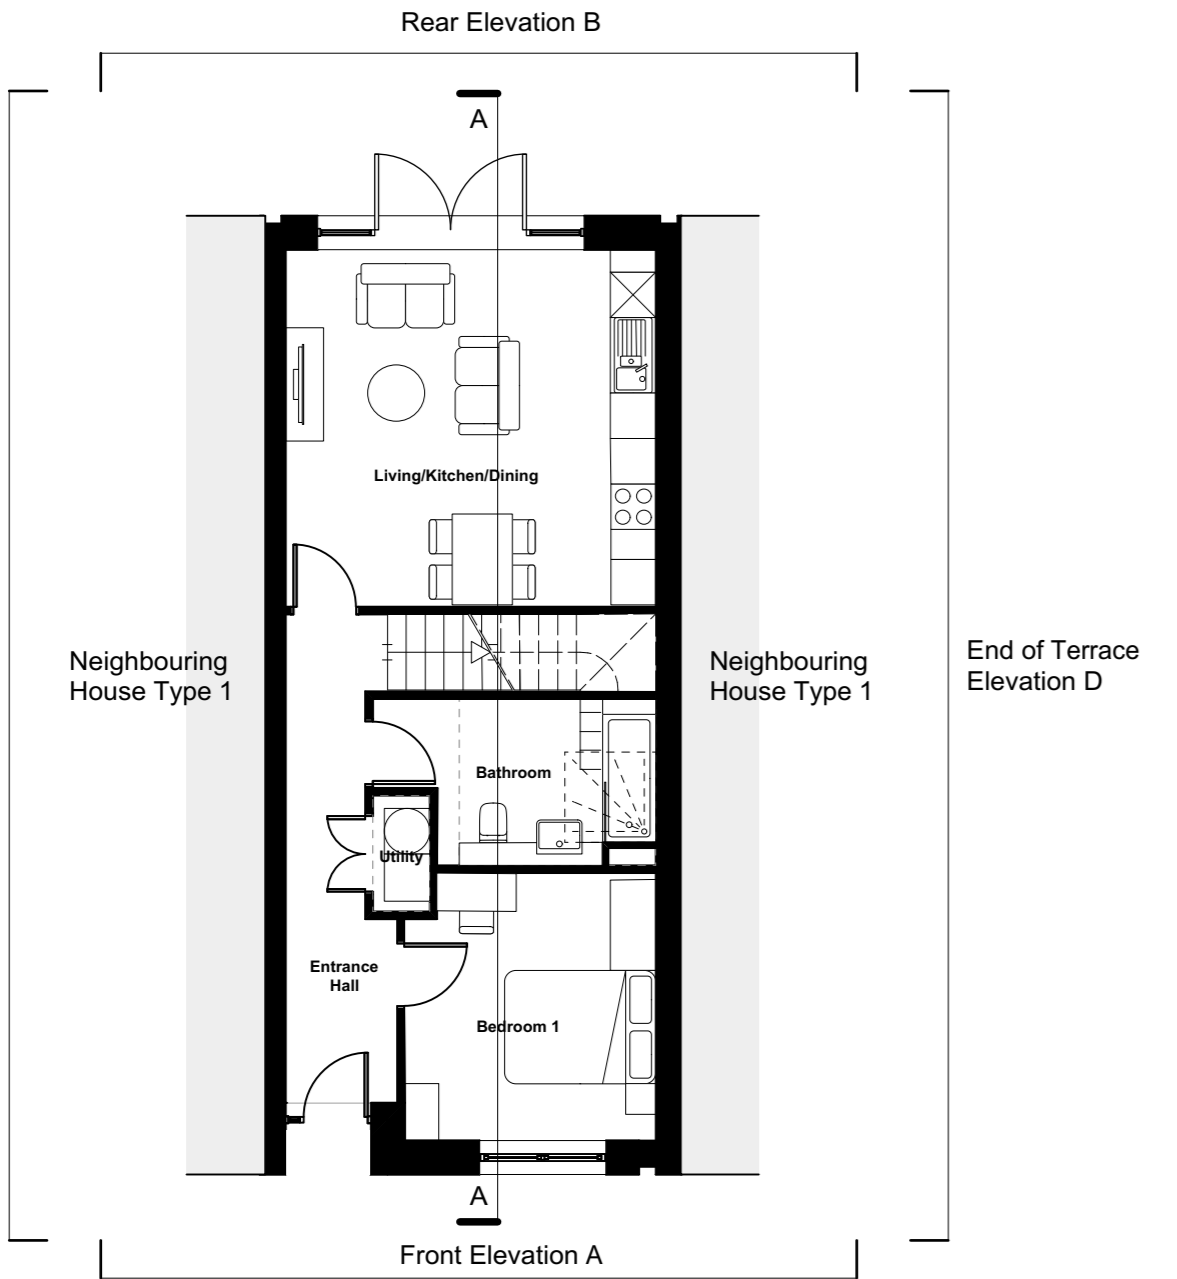

1 Ground Floor
Scale: 1:100

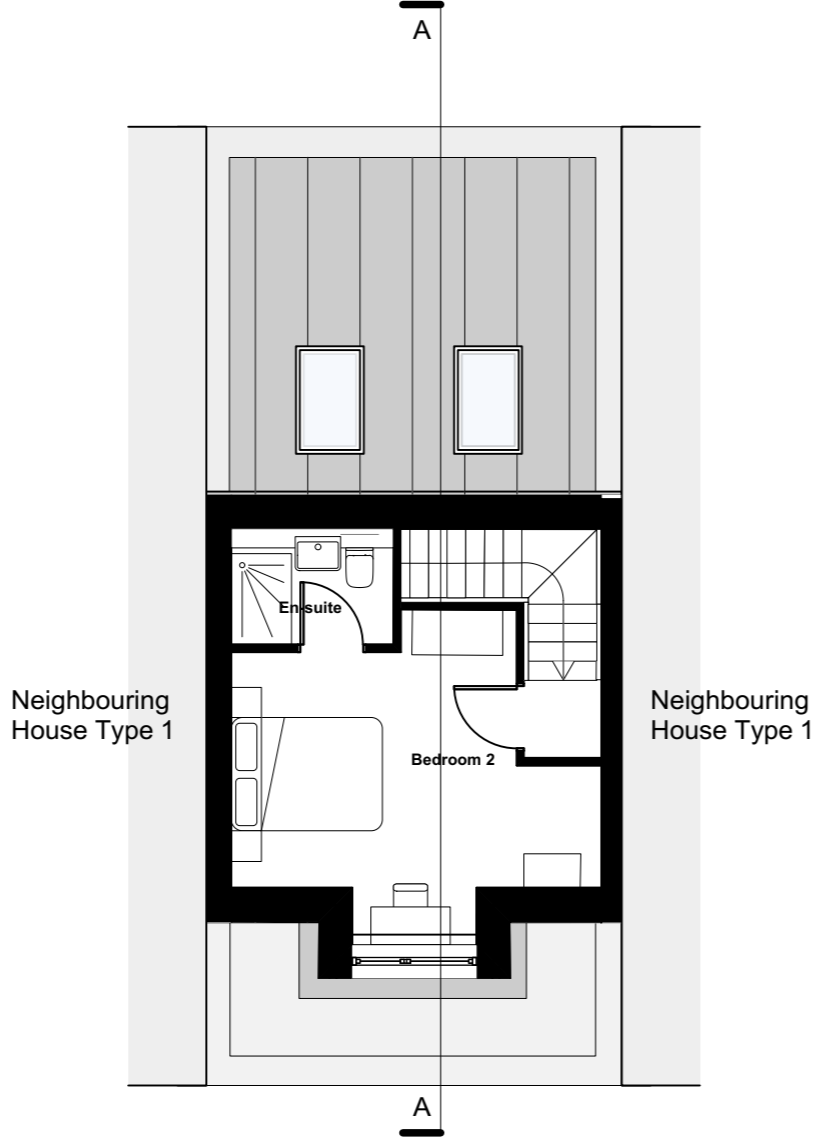

2 First Floor
Scale: 1:100

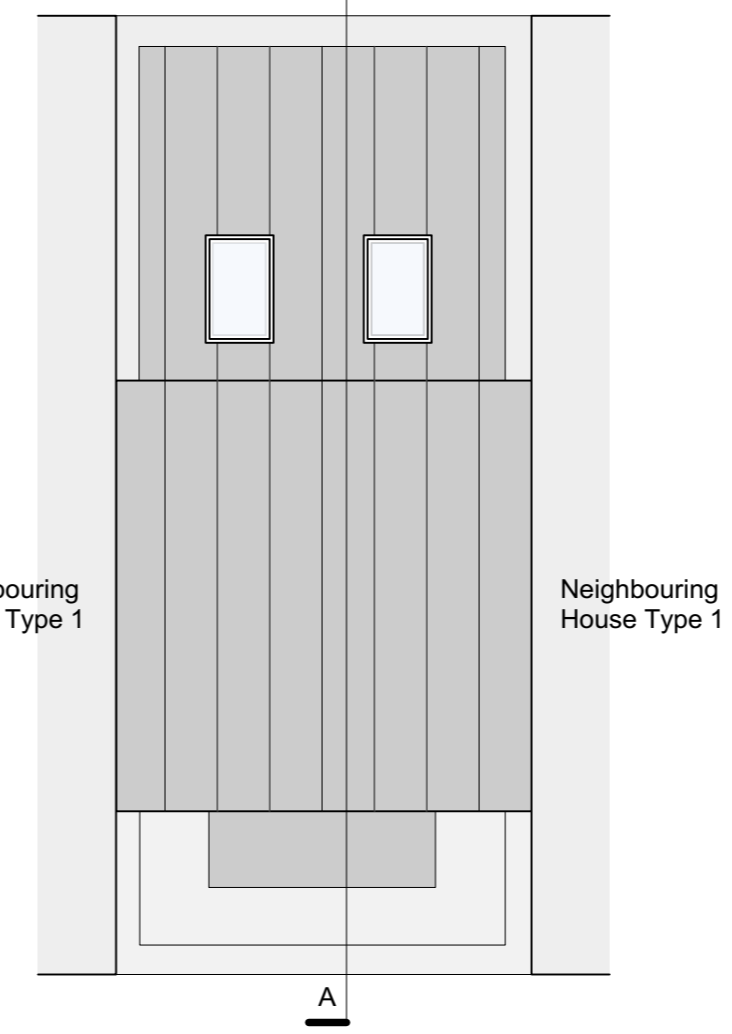

3 Roof Plan
Scale: 1:100