
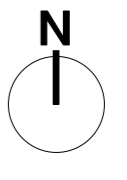


House Type 3 3B6P

Total Area: 113 sqm / 1216 sqft

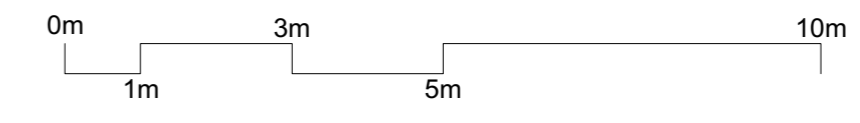

General notes

All setting out must be checked on site
 All levels must be checked on site and refer to Ordinance Datum Newlyn unless alternative Datum given
 All fixings and weatherings must be checked on site
 This drawing must not be scaled
 This drawing must be read in conjunction with all other relevant drawings, specification clauses and current design risk register
 This drawing must not be used for land transfer purposes
 Calculated areas in accordance with Assael Architecture's Definition of Areas for Schedule of Areas
 This drawing must not be used on site unless issued for construction
 Subject to survey, consultation and approval from all statutory Authorities

Revision Status:
 P= Preliminary
 C= Contract

© 2019 Assael Architecture Limited
 Assael Architecture Limited has prepared this document in accordance with the instructions of the Client under the agreed Terms of Appointment. This document is for the sole and specific use of the Client and Assael Architecture shall not be responsible for any use of its contents for any purpose other than that for which it was prepared and provided. Should the Client require to pass electronic copies of the document to other parties, this should be for co-ordination purposes only, the whole of the file should be so copied, but no professional liability or warranty shall be extended to other parties by Assael Architecture in this connection without the explicit written agreement thereto by Assael Architecture Limited.

Drawing notes

Electronic file reference

Status	Revision	Date	DRN	CHK	CDM
20	Planning Submission	15/2/19	RM	ES	




A Front Elevation A
 Scale: 1:100



A1 Front Elevation Pink Buff brickwork
 Scale: 1:100



A2 Front Elevation White painted brickwork
 Scale: 1:100

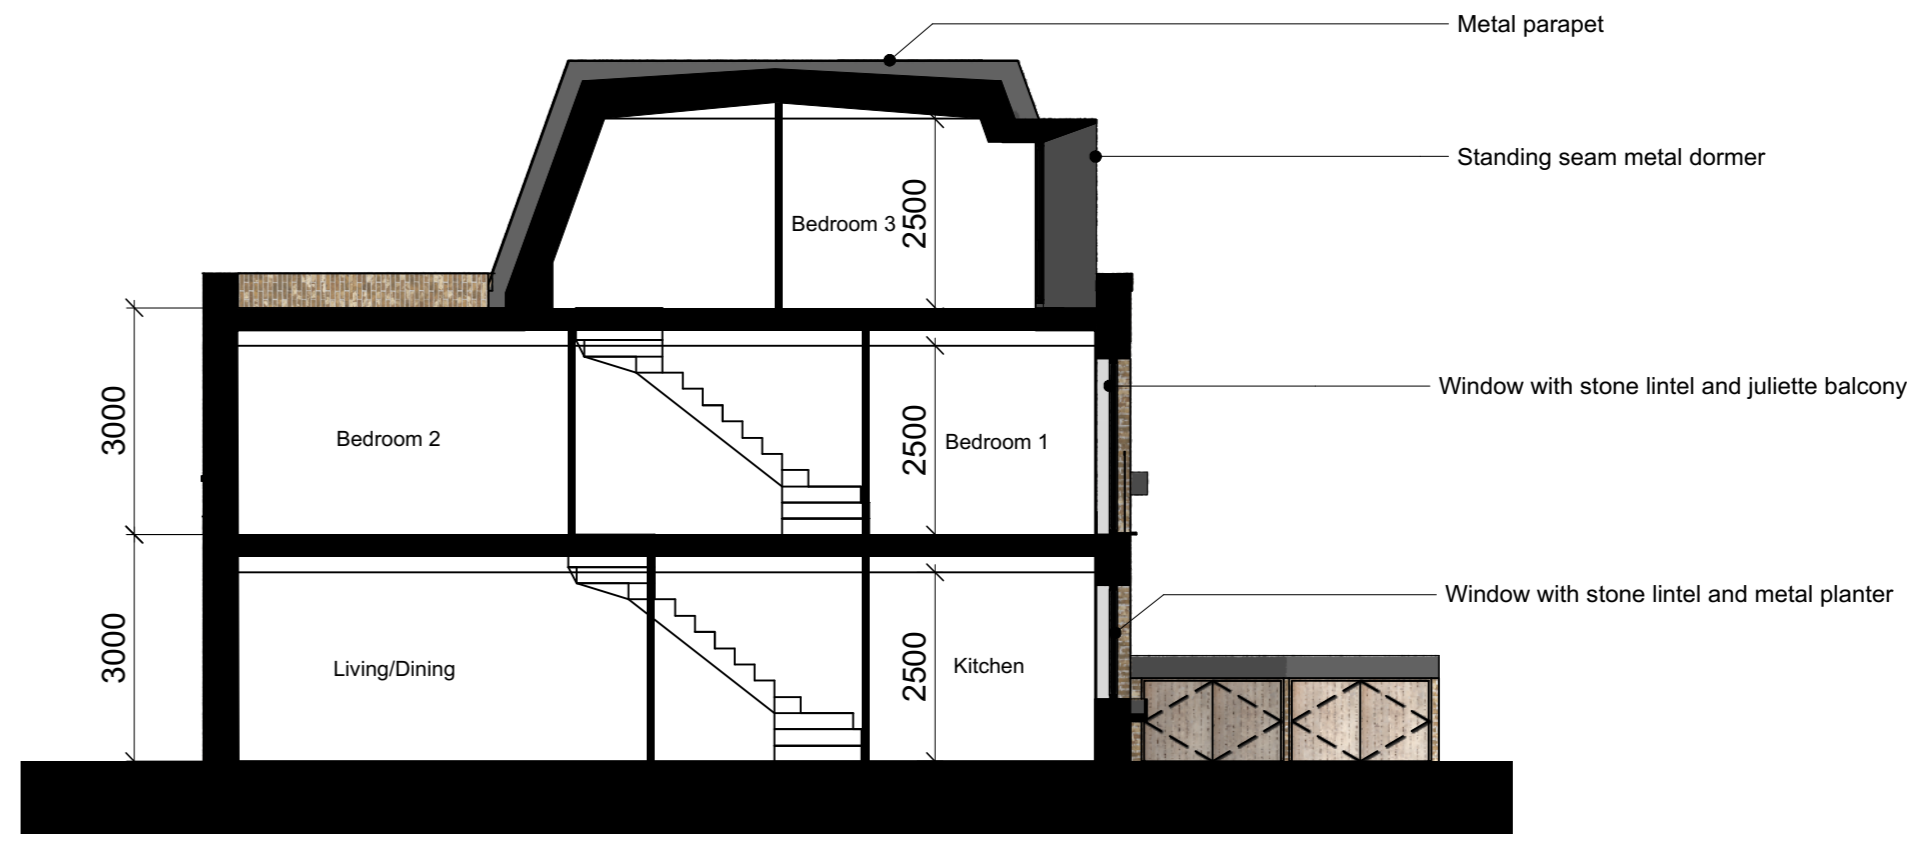


AA Section AA
 Scale: 1:100



B Rear Elevation B
 Scale: 1:100

Note: For locations of different brick finishes, please refer to drawings A2871 401 (R20)

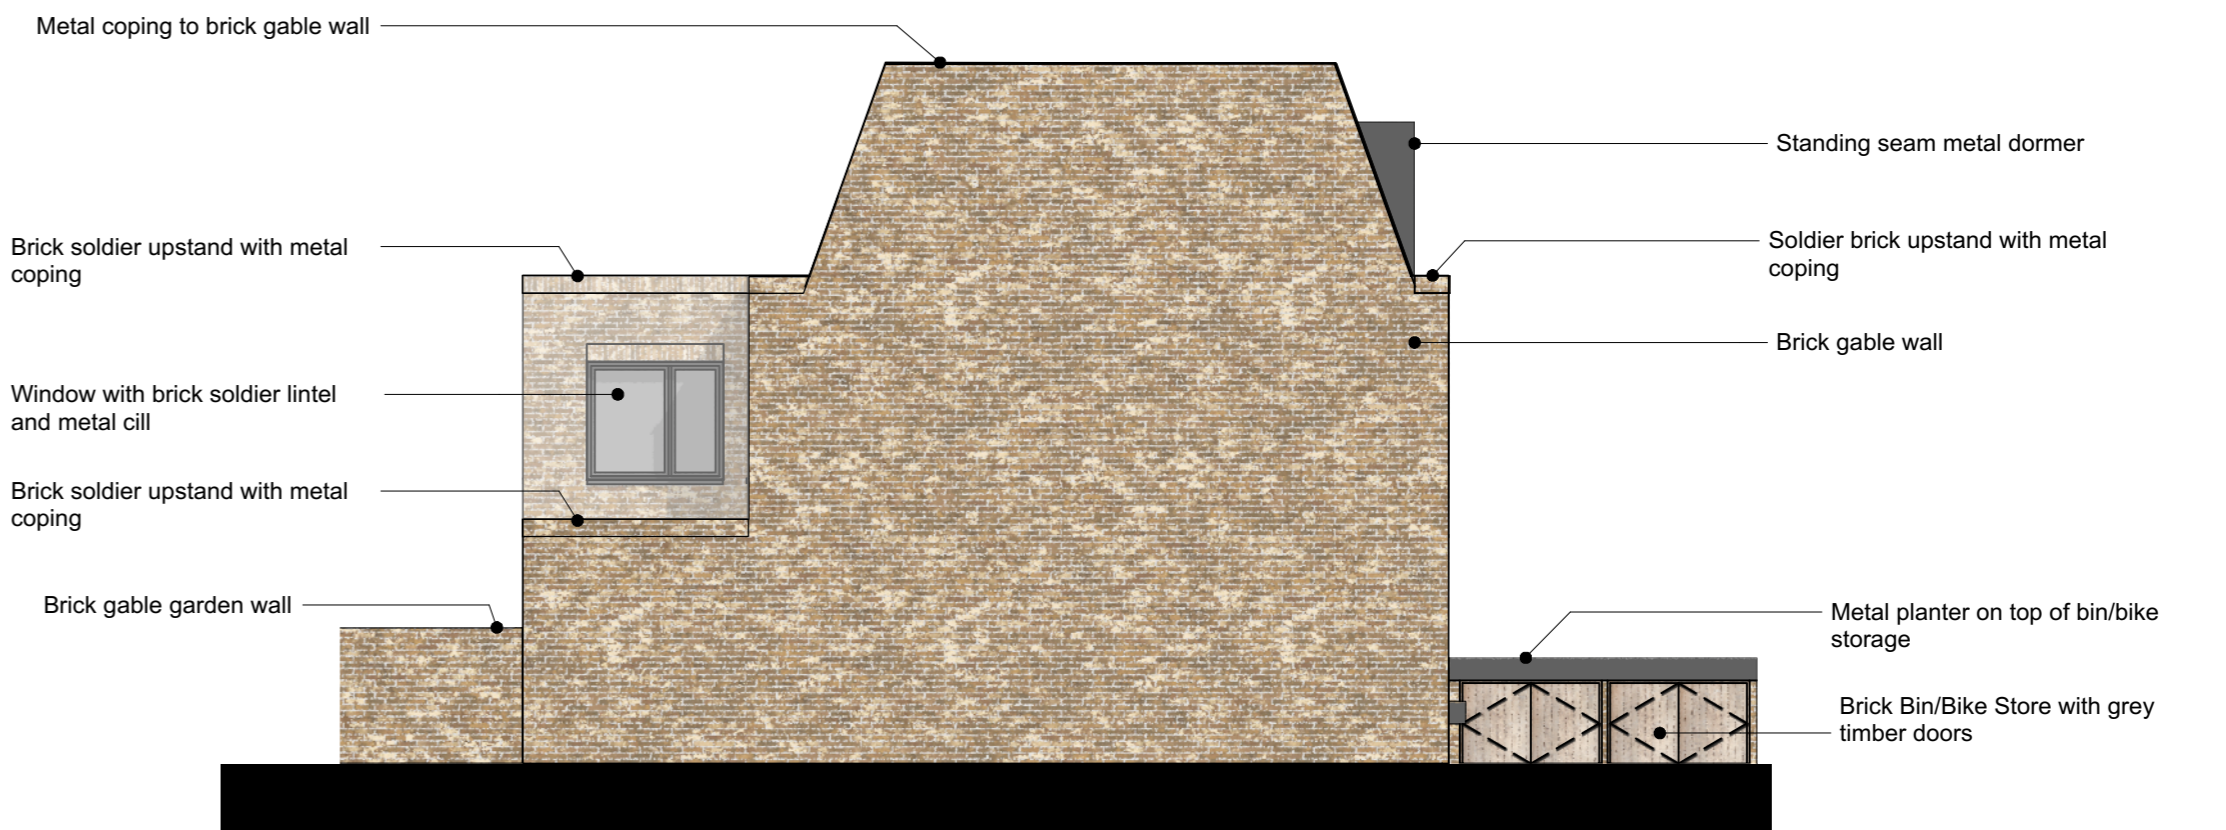

C End of Terrace Elevation C
 Scale: 1:100

Material Key:


- Brown Buff Brick
- London Stock/ Multi Buff Brick
- Pink Buff Brick
- White Painted Brick
- Dark Red Brick
- Charred Timber Effect

Purpose of information
 The purpose of the information on this drawing is for:

- Planning
- Information
- Comment
- Client approval
- Construction

All information on this drawing is not for construction unless it is marked for construction.

Key

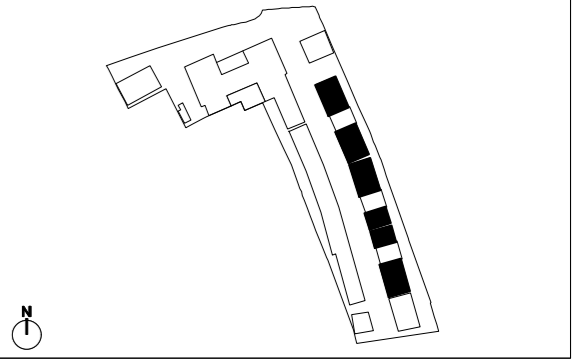

Client

London Square

Project title

Greggs Bakery
 Twickenham

Drawing title

Proposed House Type 3
 3B6P House (Building C)

Scale @ A1 size Date

1:100 Nov '18

Drawing N°

A2871 605


Status & Revision

R20


Assael

Assael Architecture Limited
 123 Upper Richmond Road
 London SW15 2TL


+44 (0)20 7736 7744
 info@assael.co.uk
 www.assael.co.uk

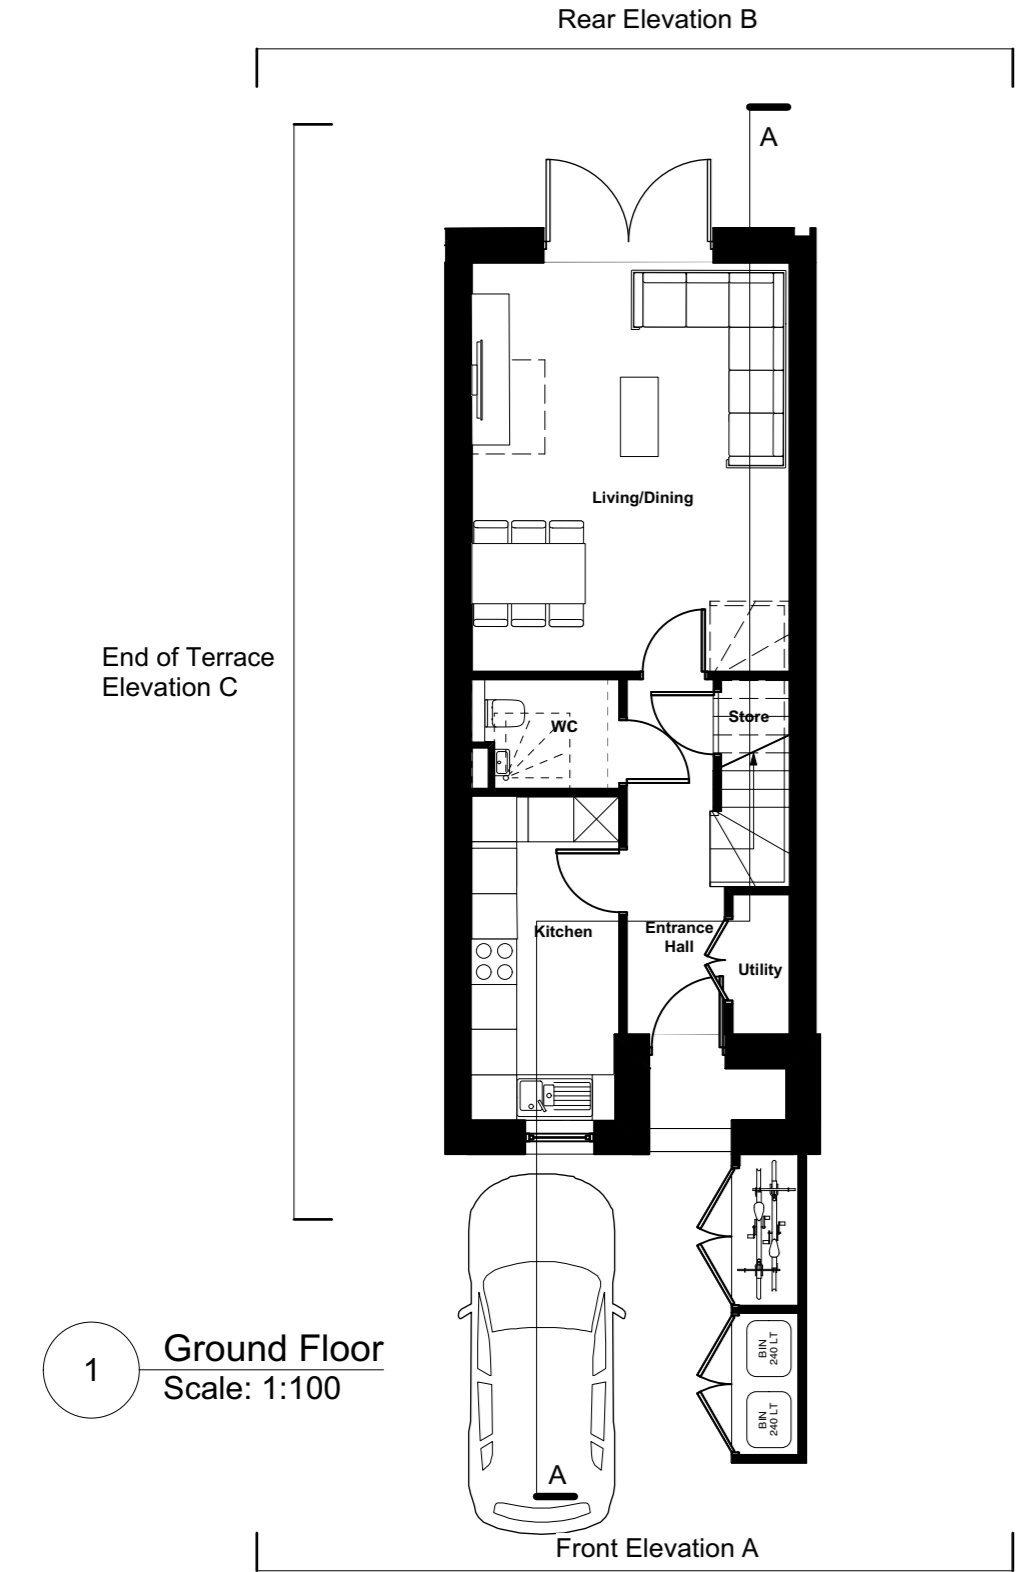


1 Ground Floor
 Scale: 1:100

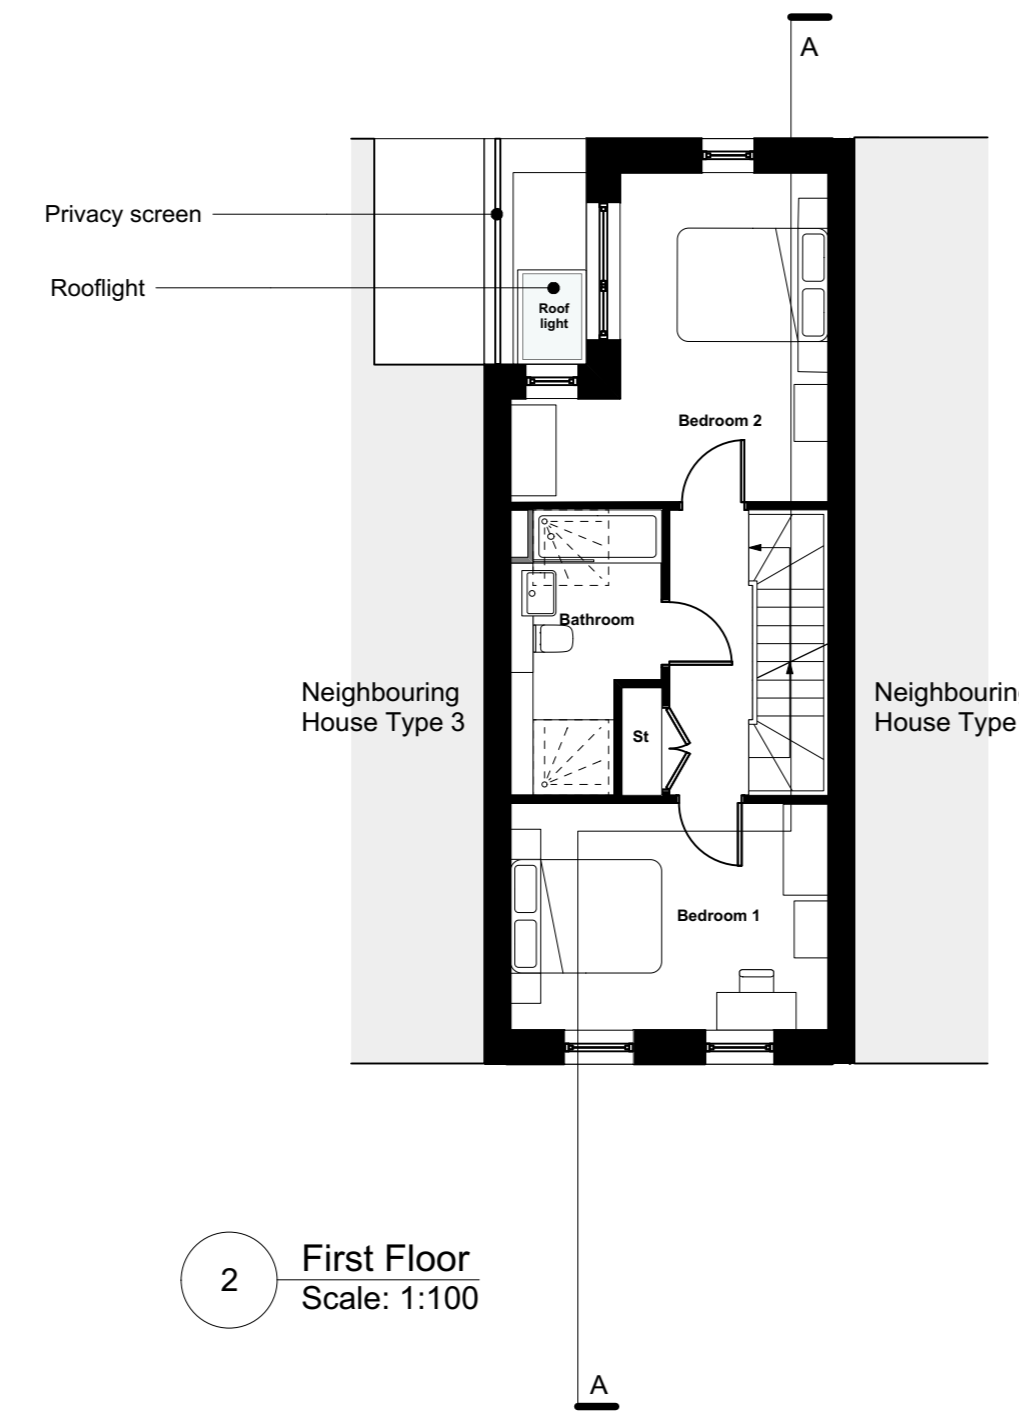

2 First Floor
 Scale: 1:100

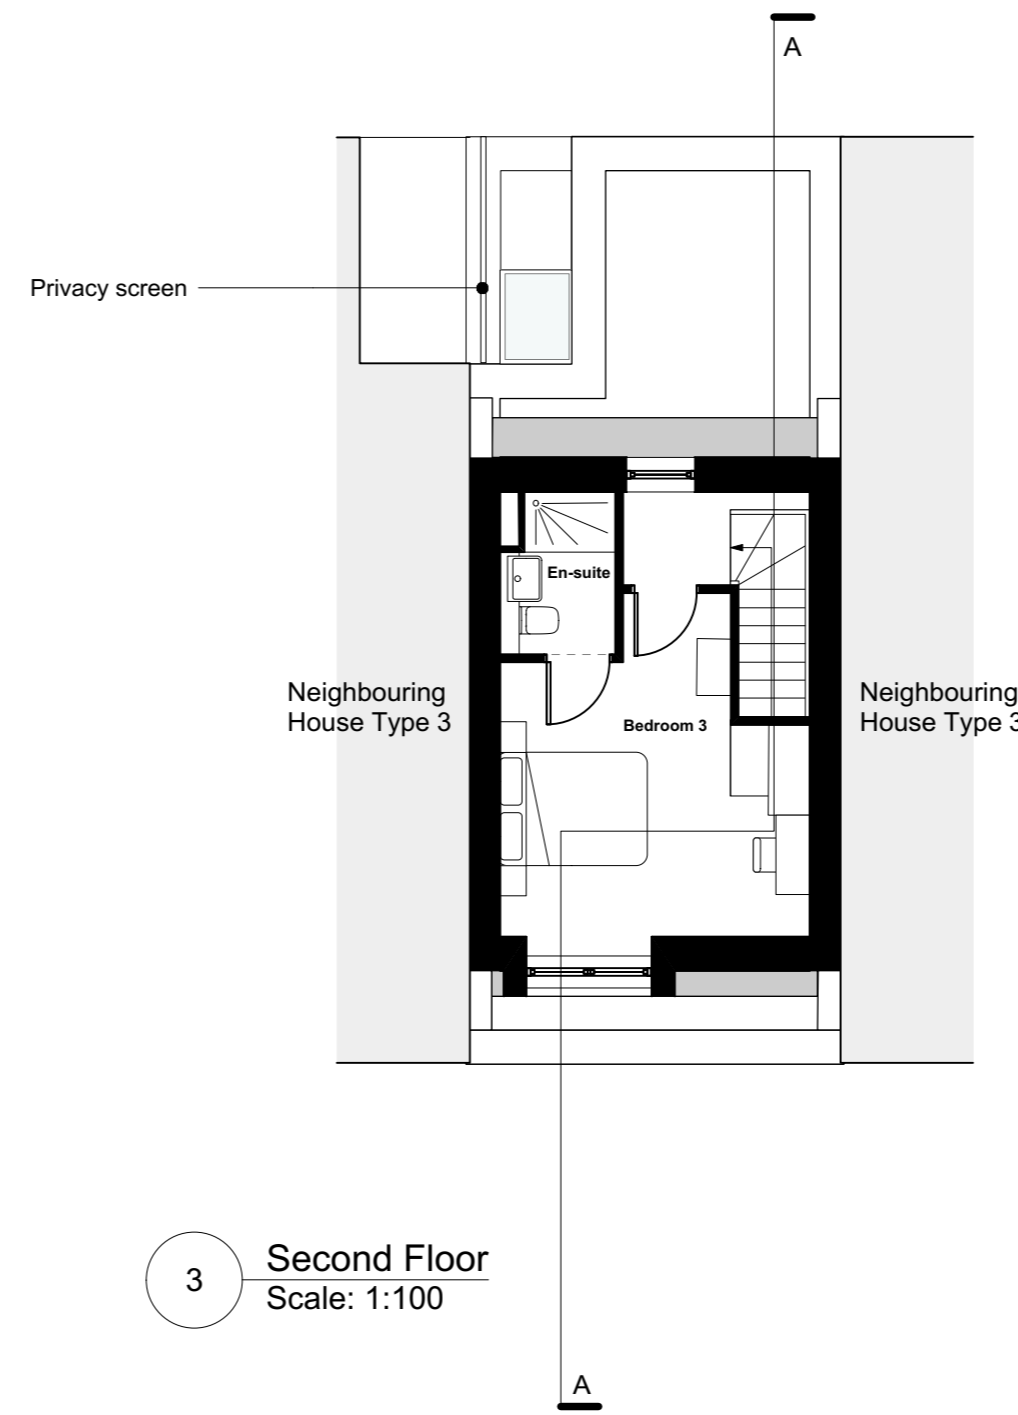

3 Second Floor
 Scale: 1:100

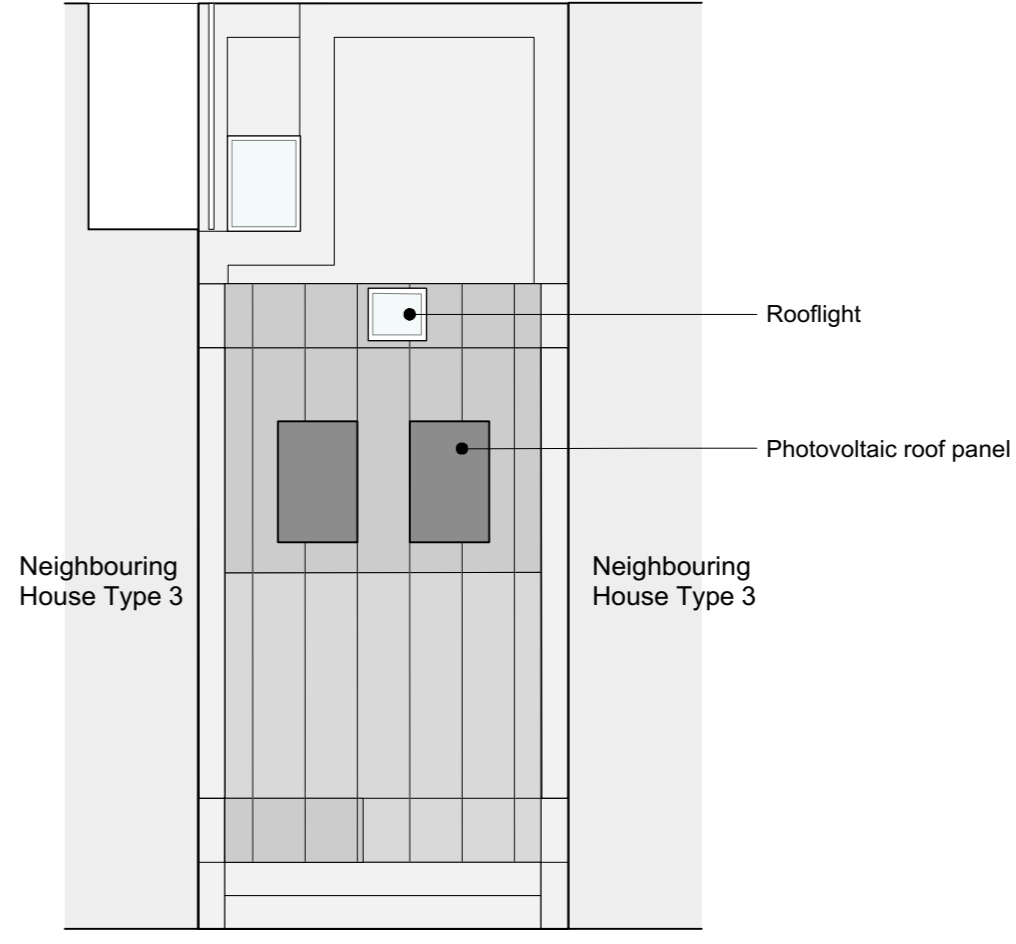

4 Roof Plan
 Scale: 1:100