

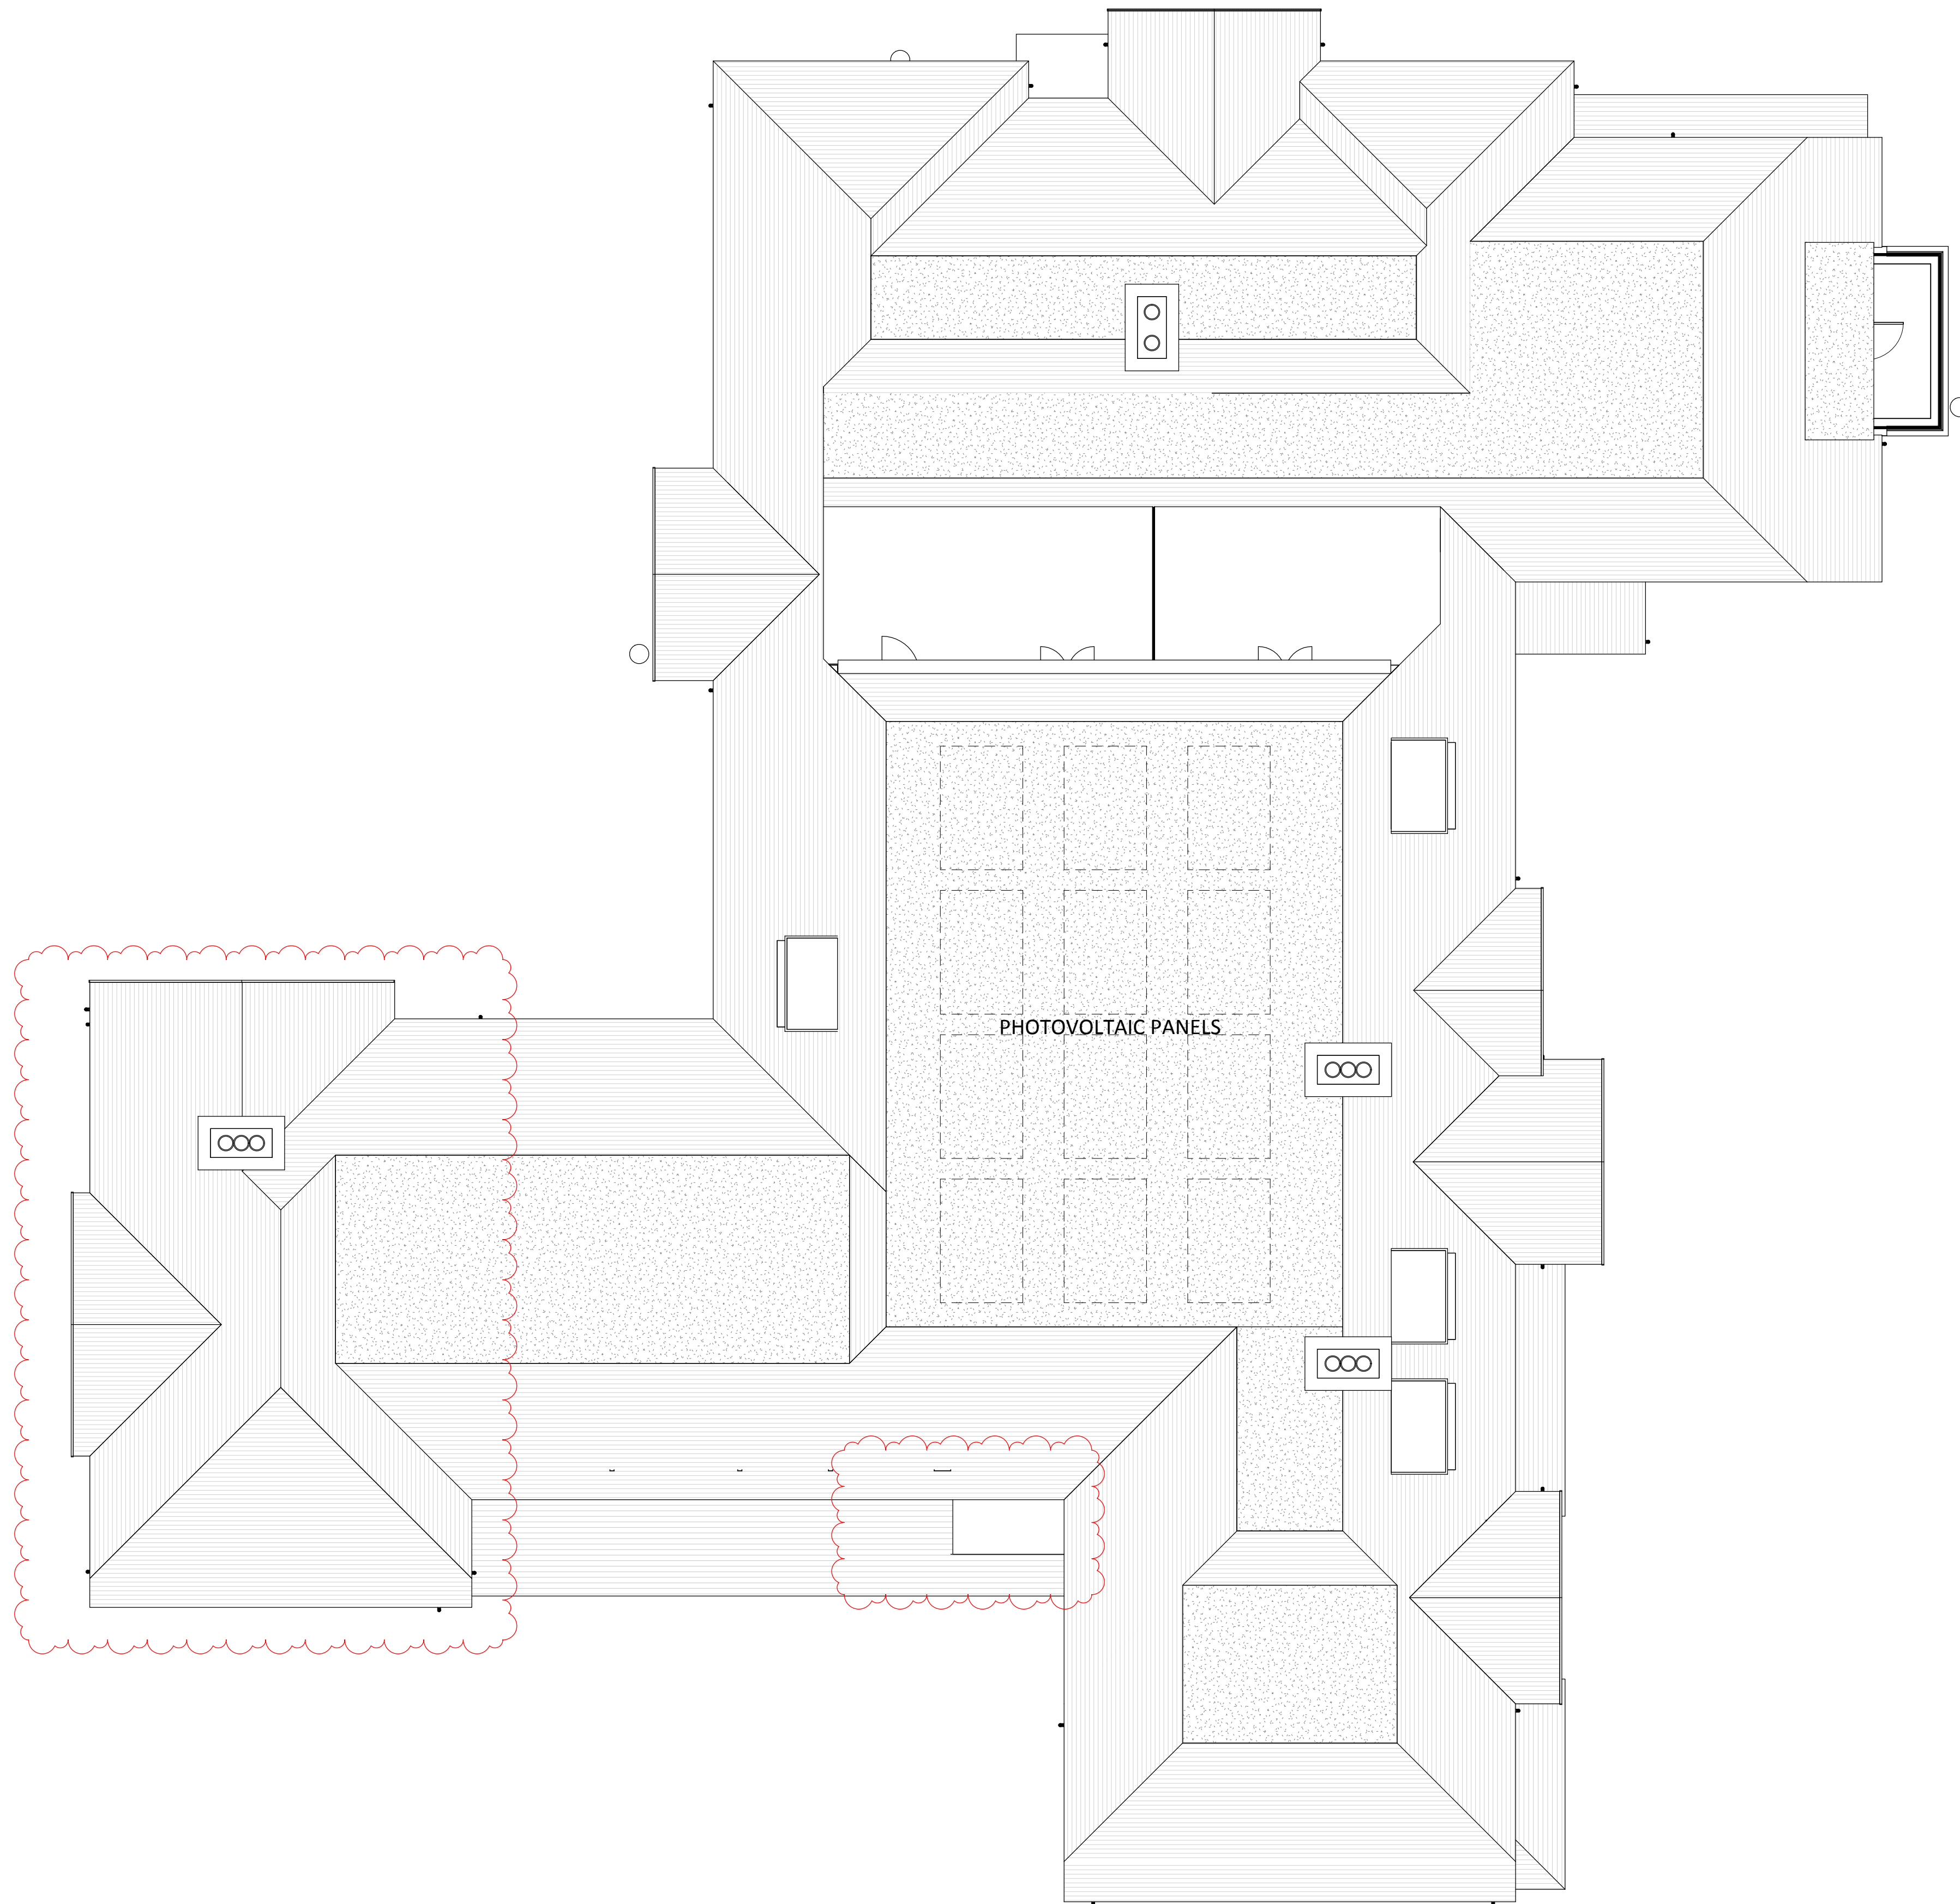


Revisions:	Drawn / Chkd:	Date:
P1 Updated to Council comments. Basement lift added as agreed with client.	MAS	21/12/18
P2 Information Issue	MAS	09/01/19
P3 Roofscape Amended	MAS	05/03/19

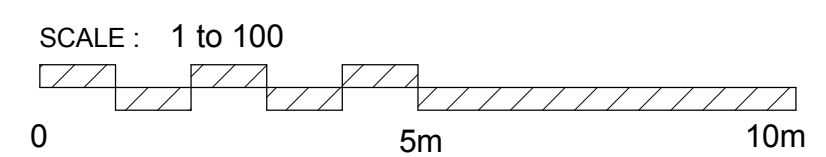

Roof Plan  
1 : 100

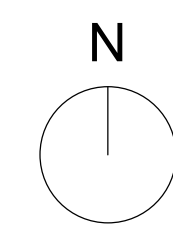

Note: This may be a reduced sized print, check scales below

Client:  
The Sons of Divine Providence  
Developments Ltd

Project:  
12-14 Station Road & 13,  
19-33 Lower Teddington Road

24 Church St. West,  
Woking, Surrey,  
GU21 6HT  
01483 494 350  
info@prc-group.com  
www.prc-group.com



Drawing Title:  
Roof Plan

Scale @ A1:			Checked by:			Date:			
1 : 100	MAS	08/13/18							
Job No:			Stage_Drawing No:			Rev:			
10901	PL_015	P3							
Issue Status:									
Construction	<input type="checkbox"/>	Preliminary	<input type="checkbox"/>	Information	<input checked="" type="checkbox"/>	Approval	<input type="checkbox"/>	Tender	<input type="checkbox"/>
Offices									
Woking	<input type="checkbox"/>	London	<input type="checkbox"/>	Milton Keynes	<input type="checkbox"/>	Warsaw	<input type="checkbox"/>		