


NOTES

Windows - Aluminum double glazed windows, white printed.
 Flat Roof - Single membrane in dark gray.
 Dormer face - Dark red clay tiles.
 Dormer cheeks - Lead.




FRONT ELEVATION
 scale 1:100

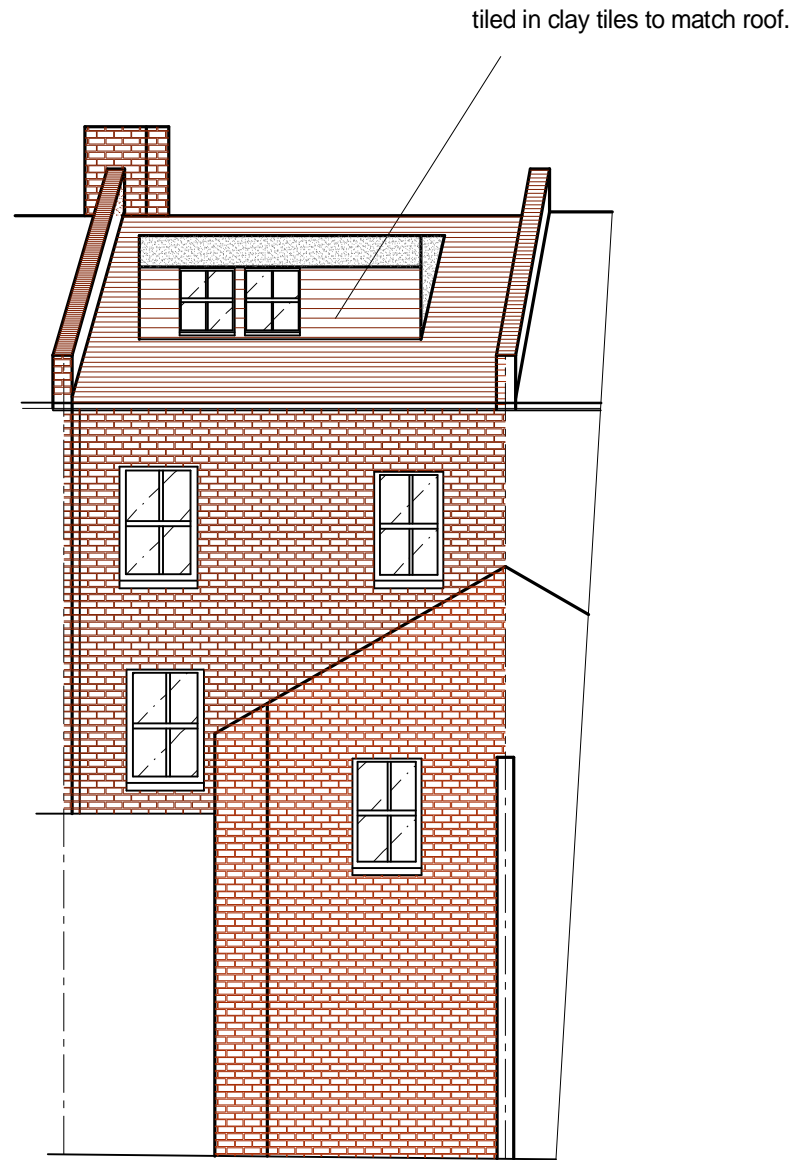

REAR ELEVATION
 scale 1:100

PLANNING PERMISSION OBTAINED
 ref: DC/AVE/16/3101/FUL/FUL

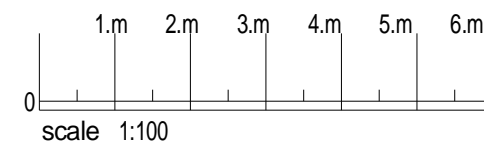

C	28-02-2019	Title change
B	08-09-2017	For Planning approval
A	21-08-2017	For Planning approval
R	Date	Description
ASPECT PROPERTY SERVICES LIMITED		
11 Ickenham Road, Ruislip, Middlesex HA4 7BT tel : 01895 675233		
Project Address:		
10 & 10a HIGH STREET TEDDINGTON TW11 8EW		
Drawing Title:		
ELEVATIONS (proposed)		
Scale	Drawn	Date
1:100 on A3		March2016
Job No	Dwg. No	Rev
2080	.14	C