
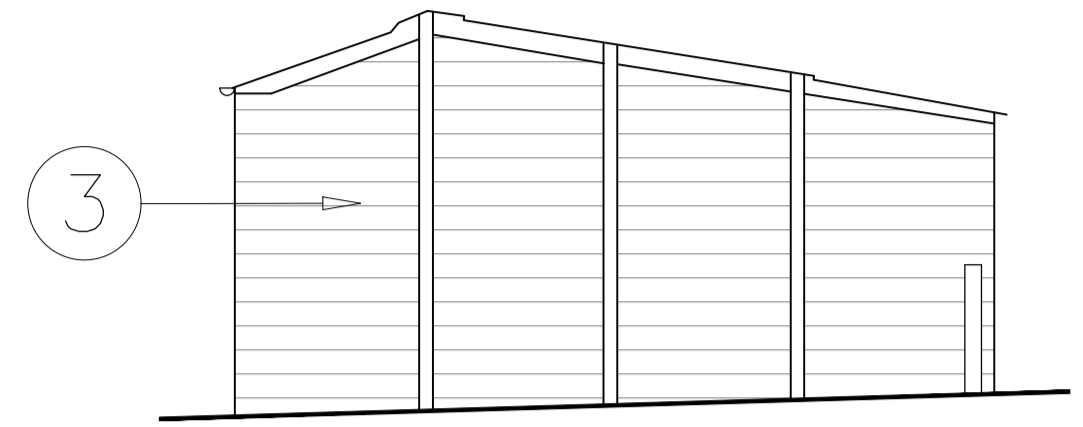




GENERAL NOTES

- EXISTING GARAGE PLAN BASED ON THE FOLLOWING INFORMATION RECEIVED:
- MAKODA DESIGNS ARCHITECTS DRAWINGS (MDL-1252-PL11, MDL-1252-PL011)
- OS MAP 01053187 PURCHASED ON 25.10.2016
- SITE OWNERSHIP (TITLE PLAN) RECEIVED FROM THE CLIENT 16.11.2016
- MEASURED SURVEY BY MK SURVEYS 26.04.2017

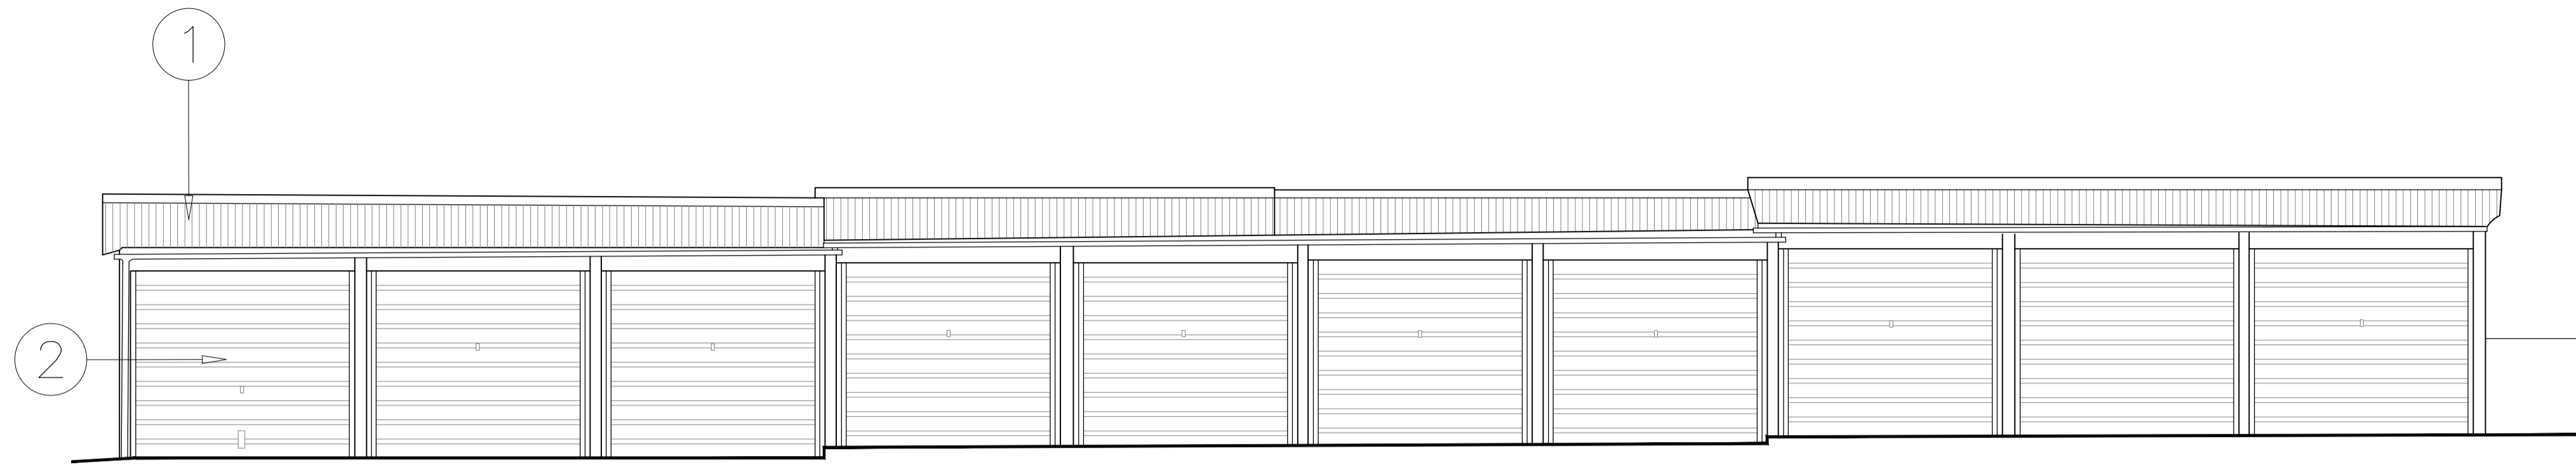


02 (PL)100 SOUTH EAST ELEVATION - EXISTING
SCALE 1:50 @ A1

04 (PL)100 NORTH EAST ELEVATION - EXISTING
SCALE 1:50 @ A1

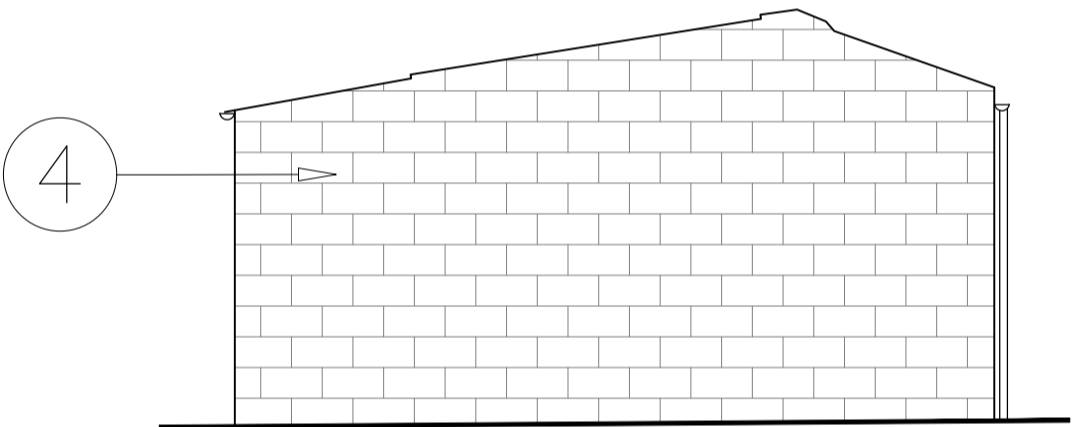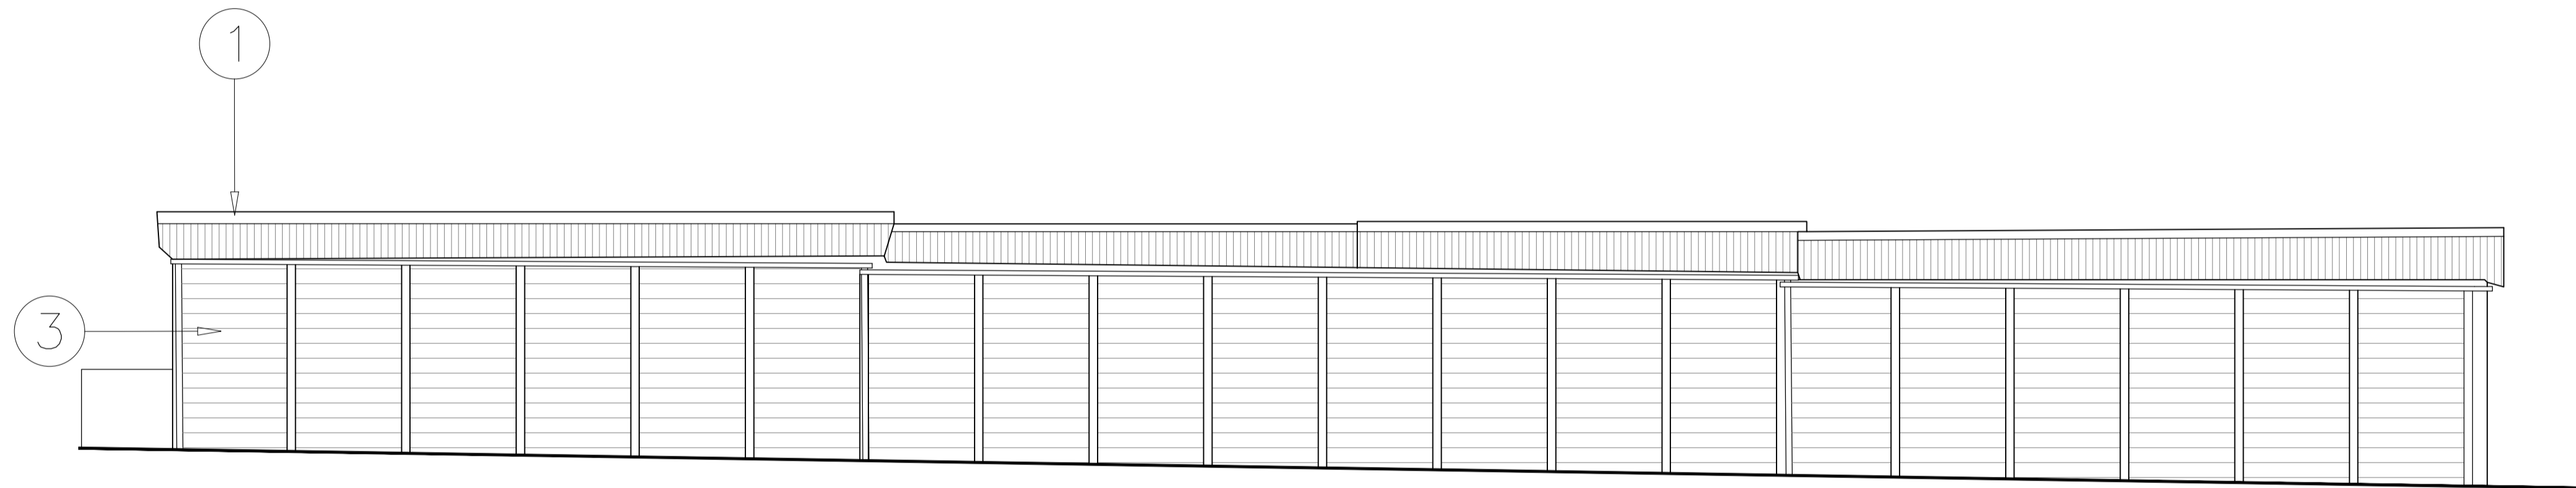



03 (PL)100 NORTH WEST ELEVATION - EXISTING
SCALE 1:50 @ A1

04 (PL)100 SOUTH WEST ELEVATION - EXISTING
SCALE 1:50 @ A1

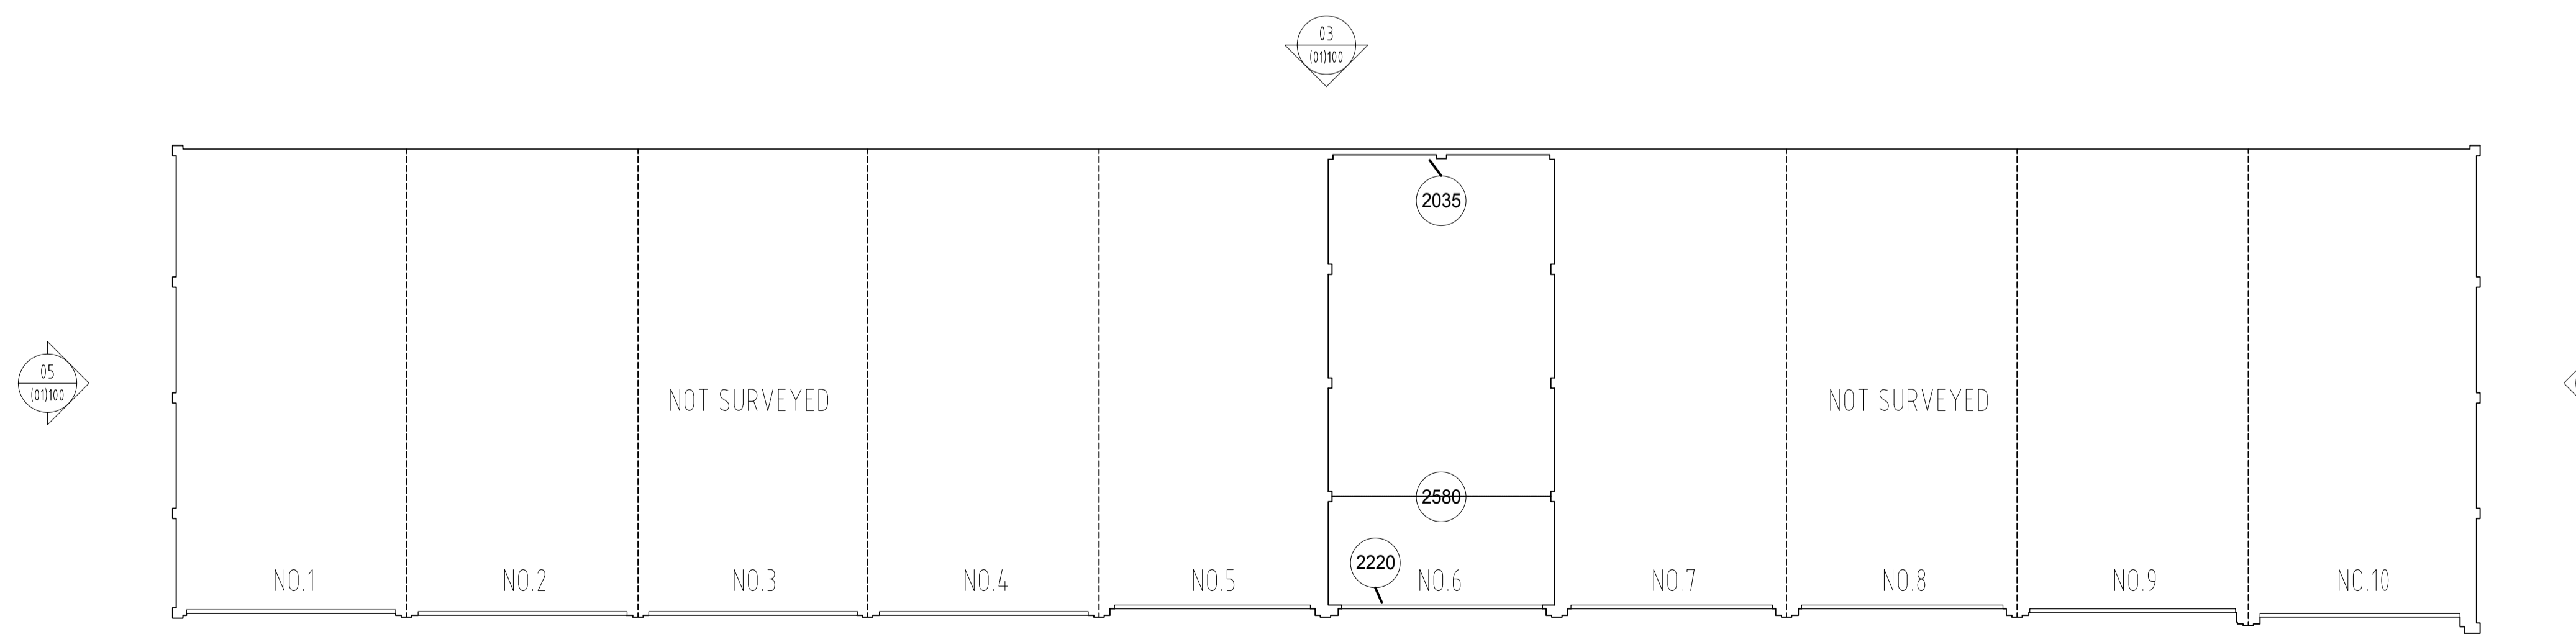

Elevation Key	
①	Corrugated Fibre Cement Roof Cladding
②	Existing Metal Garage Door
③	Concrete Post and Rail/Infill Panel
④	Concrete Blockwork

01 (PL)100 GARAGE PLAN - EXISTING
SCALE 1:50 @ A1

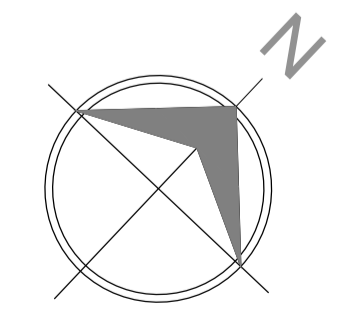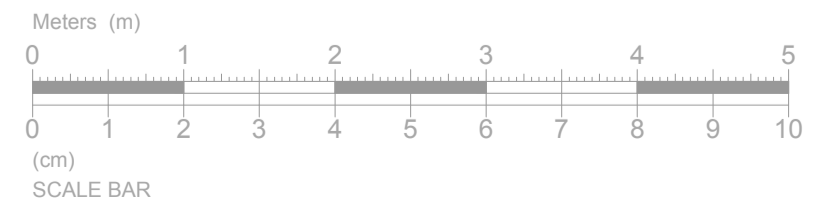

11.02.2019	Planning Issue
REV	ISSUE DATE REVISION NOTES

GENERAL NOTES

Do not scale. All written dimensions must be checked on site before work commences on site or in shop. Figured dimensions take preference over those scaled. Discrepancies, where identified, must be reported to the Architect immediately.

Any areas indicated on this drawing are for guidance purposes only. No responsibility is taken for their accuracy.

All work must be carried out in accordance with the Building Regulations and to the satisfaction of the Local Authority.

STATUS

PLANNING

Dickson Architects Limited
Nestle House
Studio 301
1 Westgate Street
London E8 3RL

T: 07817 864 470
E: mail@dicksonarchitects.co.uk
W: www.dicksonarchitects.co.uk



CLIENT
UK & European Property Developments Ltd.

PROJECT
Churchview Road, Twickenham
London, TW2 5BT

DRAWING TITLE
Existing Garage Plans and Elevations

SCALE	DATE
1:50 @ A1	February 2019
JOB NO.	DWG NO.
144	(PL)100
	REV
	-