



02 RECYCLE & CYCLE STORAGE FRONT ELEVATION - PROPOSED  
SCALE 1: 25 @ A1

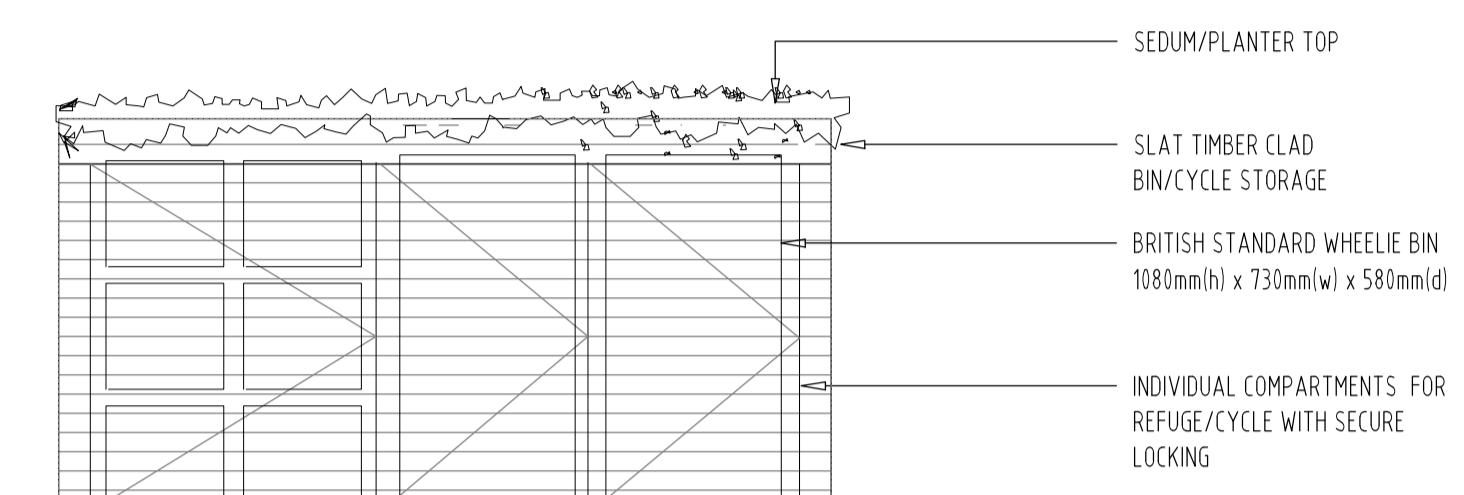

03 RECYCLE & CYCLE STORAGE FRONT ELEVATION - PROPOSED  
SCALE 1: 25 @ A1

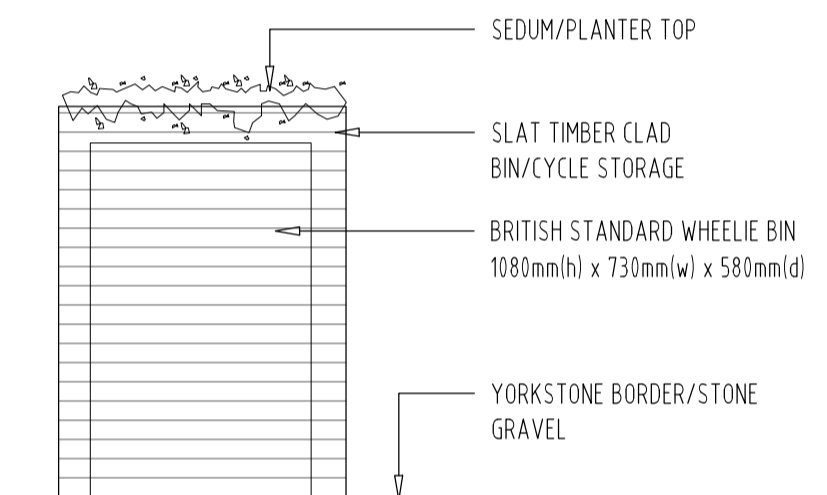

04 RECYCLE & CYCLE STORAGE SIDE ELEVATION - PROPOSED  
SCALE 1: 25 @ A1

**CYCLE STORAGE PROVISION**  
MEWS HOUSE 1: (x2) CYCLES  
MEWS HOUSE 2: (x2) CYCLES

**REFUSE PROVISION EXTERNALLY**  
MEWS HOUSE 1: (x1) 240 LITRE BRITISH STANDARD WHEELIE BIN 1080mm(h) x 730mm(d) x 580mm(w)  
MEWS HOUSE 2: (x1) 240 LITRE BRITISH STANDARD WHEELIE BIN 1080mm(h) x 730mm(d) x 580mm(w)  
SHARED RECYCLING: (x6) 55 LITRE BOX 560mm(w) x 440mm(d) x 350mm(h)

**GENERAL NOTES**  
- EXISTING GARAGE PLAN BASED ON THE FOLLOWING INFORMATION RECEIVED:  
- MAKODA DESIGNS ARCHITECTS DRAWINGS (MDL-1252-PL1, MDL-1252-PL01).  
- OS MAP 010053187 PURCHASED ON 25.10.2016.  
- SITE OWNERSHIP (TITLE PLAN) RECEIVED FROM THE CLIENT 16.11.2016.  
- MEASURED SURVEY BY MK SURVEYS 26.04.2017.  
- DOTTED LINE OF GARDEN PLOT AND EXTENSIONS SHOWN ON MK SKETCHUP FILE, SURVEYED WHERE POSSIBLE.

C	29.04.2019	Issued for Planning - Minor amendments
B	25.04.2019	Issued for Planning - Minor amendments
A	09.04.2019	Issued following minor amendments
	04.02.2019	Issued for Comment
REV	ISSUE DATE	REVISION NOTES


**GENERAL NOTES**  
Do not scale. All written dimensions must be checked on site before work commences on site or in shop. Figured dimensions take preference over those scaled. Discrepancies, where identified, must be reported to the Architect immediately.  
Any areas indicated on this drawing are for guidance purposes only. No responsibility is taken for their accuracy.  
All work must be carried out in accordance with the Building Regulations and to the satisfaction of the Local Authority.

**STATUS**  
**PLANNING**  
Dickson Architects Limited  
Nelli House  
Studio 301, 1 Westgate Street  
London  
E8 3RL  
T: 07817 864 470  
E: mail@dicksonarchitects.co.uk  
W: www.dicksonarchitects.co.uk



**DICKSON ARCHITECTS**  
CLIENT  
UK & European Property Developments Ltd.  
PROJECT  
Churchview Road, Twickenham  
London, TW2 5BT  
DRAWING TITLE  
Proposed:  
Landscape Plan

SCALE	DATE
1:100 @ A1	February 2019
JOB NO.	DWG NO.
144	(PL)900
	REV. C

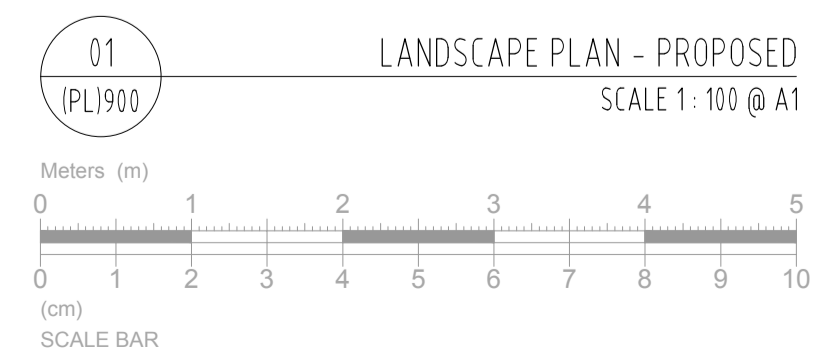

01 LANDSCAPE PLAN - PROPOSED  
SCALE 1: 100 @ A1

