



01 FRONT ELEVATION - PROPOSED  
SCALE 1:50 @ A1



02 REAR ELEVATION - PROPOSED  
SCALE 1:50 @ A1

**GENERAL NOTES**

- EXISTING GARAGE PLAN BASED ON THE FOLLOWING INFORMATION RECEIVED:
- MAKODA DESIGNS ARCHITECTS DRAWINGS (MDL-1252-PL11, MDL-1252-PL01)
- OS MAP 01053187 PURCHASED ON 25.10.2016
- SITE OWNERSHIP (TITLE PLAN) RECEIVED FROM THE CLIENT 16.11.2016
- MEASURED SURVEY BY MK SURVEYS 26.04.2017

**MATERIAL KEY**

1	BRICKWORK (MIXED MULTI)
2	RECONSTITUTED STONE BAND (GREY)
3	DARK GREY ALUMINIUM WINDOWS
4	ZINC ROOF AND DORMER
5	METAL BALUSTRADE

19.02.2019	Issued for Planning
04.02.2019	Issued for Comment
REV	ISSUE DATE / REVISION NOTES

**GENERAL NOTES**

Do not scale. All written dimensions must be checked on site before work commences on site or in shop. Figured dimensions take preference over those scaled. Discrepancies, where identified, must be reported to the Architect immediately.

Any areas indicated on this drawing are for guidance purposes only. No responsibility is taken for their accuracy.

All work must be carried out in accordance with the Building Regulations and to the satisfaction of the Local Authority.

**STATUS**

**PLANNING**

Dickson Architects Limited  
Nestlé House  
Studio 301  
1 Westgate Street  
London E8 3RL

T: 07817 864 470  
E: mail@dicksonarchitects.co.uk  
W: www.dicksonarchitects.co.uk




**DICKSON ARCHITECTS**

CLIENT  
UK & European Property Developments Ltd.

PROJECT  
Churchview Road, Twickenham  
London, TW2 5BT

DRAWING TITLE  
Proposed:  
Front & Rear Elevations

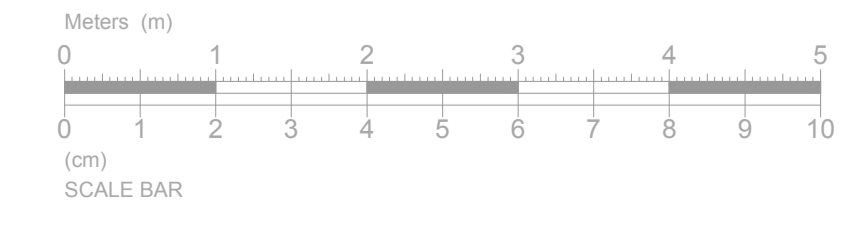

SCALE	1:50 @ A1	DATE	February 2019
JOB NO.	144	DWG NO.	(PL)700
		REV.	A