



General notes

All setting out must be checked on site  
All levels must be checked on site and refer to  
Ordinance Datum Newlyn unless alternative Datum given  
All fixings and weathers must be checked on site  
All dimensions must be checked on site  
This drawing must not be scaled  
This drawing must be read in conjunction with all other  
relevant drawings, specification clauses and current design risk  
register.  
This drawing must not be used for land transfer purposes  
Calculated areas in accordance with Assael Architecture's  
Definition of Areas for Schedule of Areas  
This drawing must not be used on site unless issued for  
construction  
Subject to survey, consultation and approval from all statutory  
Authorities

Revision Status:  
P= Preliminary  
C= Contract

© 2019 Assael Architecture Limited  
Assael Architecture Limited has prepared this document in  
accordance with the instructions of the Client under the agreed  
Terms of Appointment. This document is for the sole and specific  
use of the Client and Assael Architecture shall not be responsible  
for any use of its contents for any purpose other than that for  
which it was prepared and provided. Should the Client require to  
pass electronic copies of the document to other parties, this  
should be for co-ordination purposes only, the whole of the file  
should be so copied, but no professional liability or warranty shall  
be extended to other parties by Assael Architecture in this  
connection without the explicit written agreement thereto by  
Assael Architecture Limited.

Drawing notes

Electronic file reference

Status R:	Revision	Date	DRN	CHK	CDM
21	Planning Addendum	25/10/19	RM	ES	




A Front Elevation A  
Scale: 1:100



C End of Terrace Elevation C  
Scale: 1:100



B Rear Elevation B  
Scale: 1:100

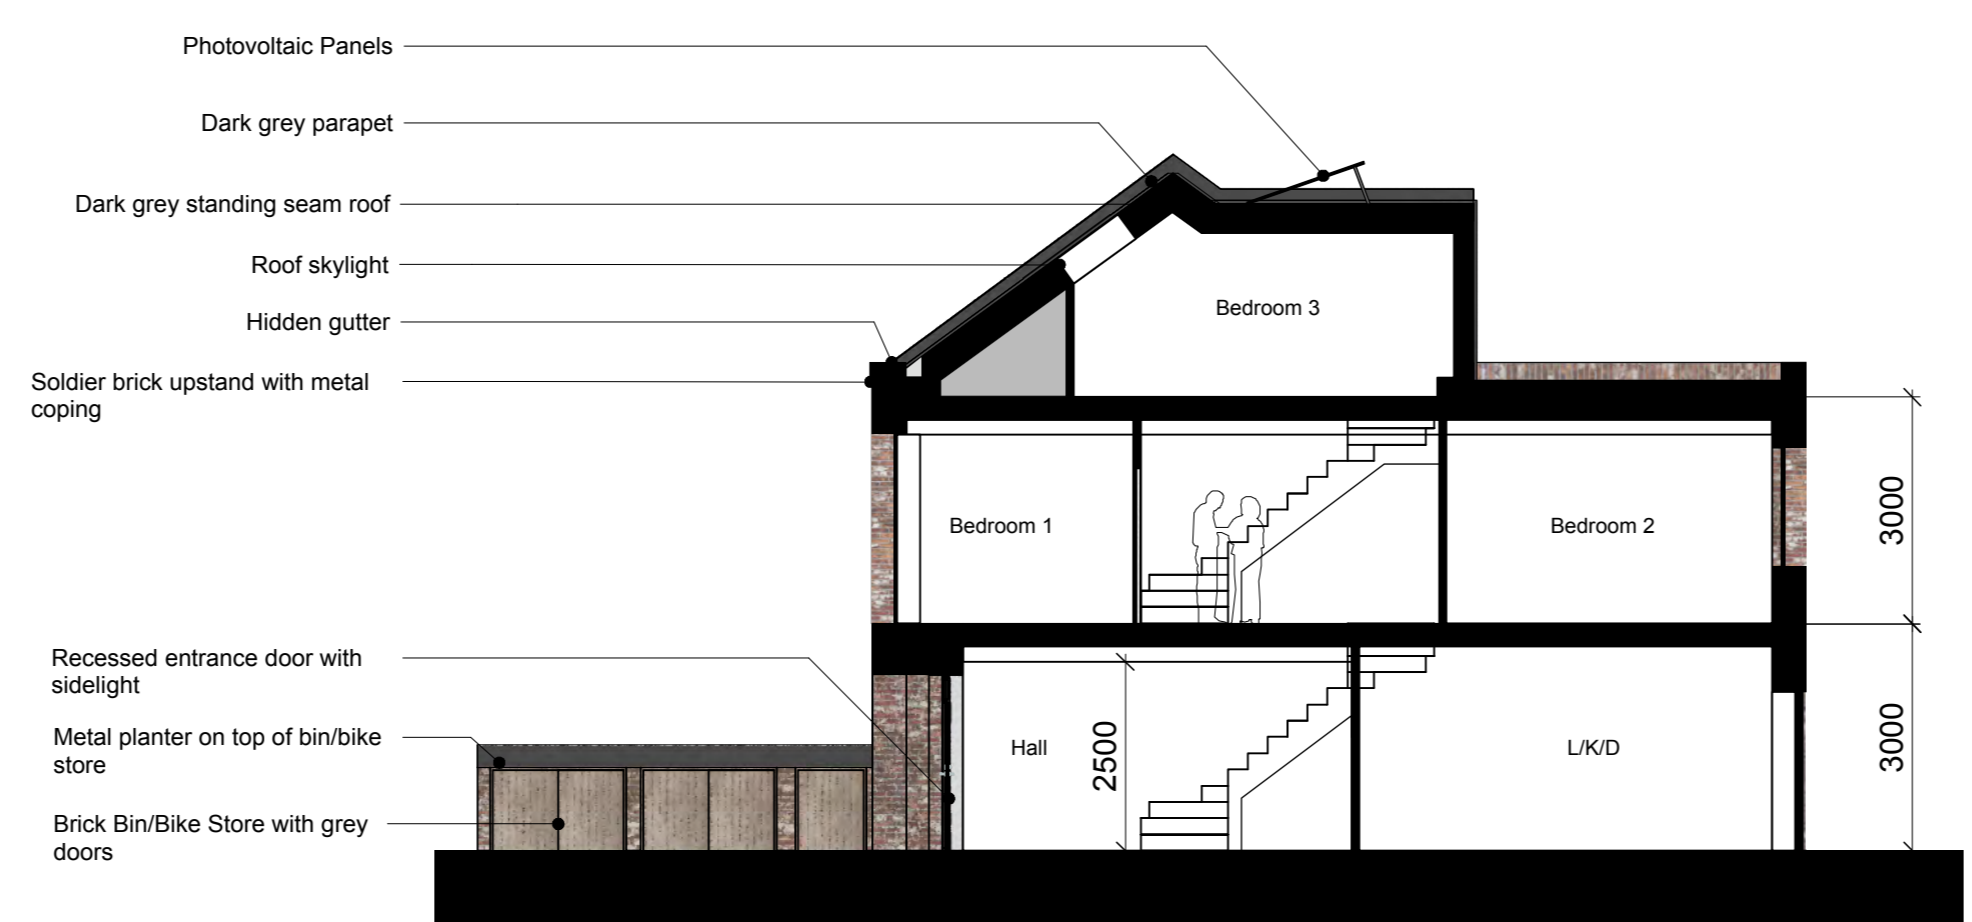

AA Section AA  
Scale: 1:100

Material Key:


	Brown Buff Brick
	London Stock/ Multi Buff Brick
	Pink Buff Brick
	White Painted Brick
	Dark Red Brick
	Charred Timber Effect

Purpose of information

The purpose of the information on this drawing is for:

Planning	<input checked="" type="checkbox"/>
Information	<input type="checkbox"/>
Comment	<input type="checkbox"/>
Client approval	<input type="checkbox"/>
Construction	<input type="checkbox"/>

All information on this drawing is not for construction unless it is marked for construction.

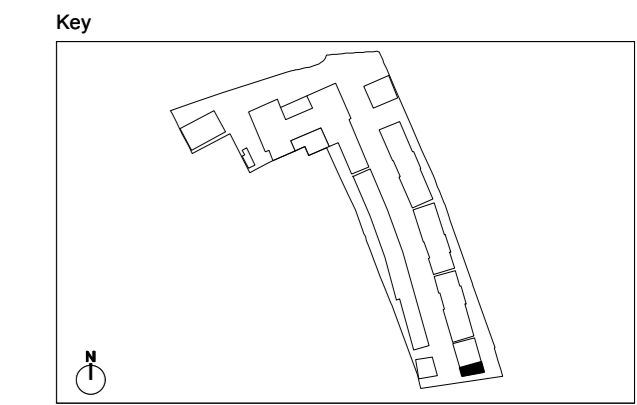

Client  
**London Square**

Project title  
**Greggs Bakery  
Twickenham**

Drawing title  
**Proposed House Type 2a  
3B6P House (Building C)**

Scale @ A1 size  
**1:100**


Date  
**Nov '18**

Drawing N°  
**A2871 604**


Status & Revision  
**R21**

**Assael**


Assael Architecture Limited  
123 Upper Richmond Road  
London SW15 2TL  
+44 (0)20 7736 7744  
info@assael.co.uk  
www.assael.co.uk

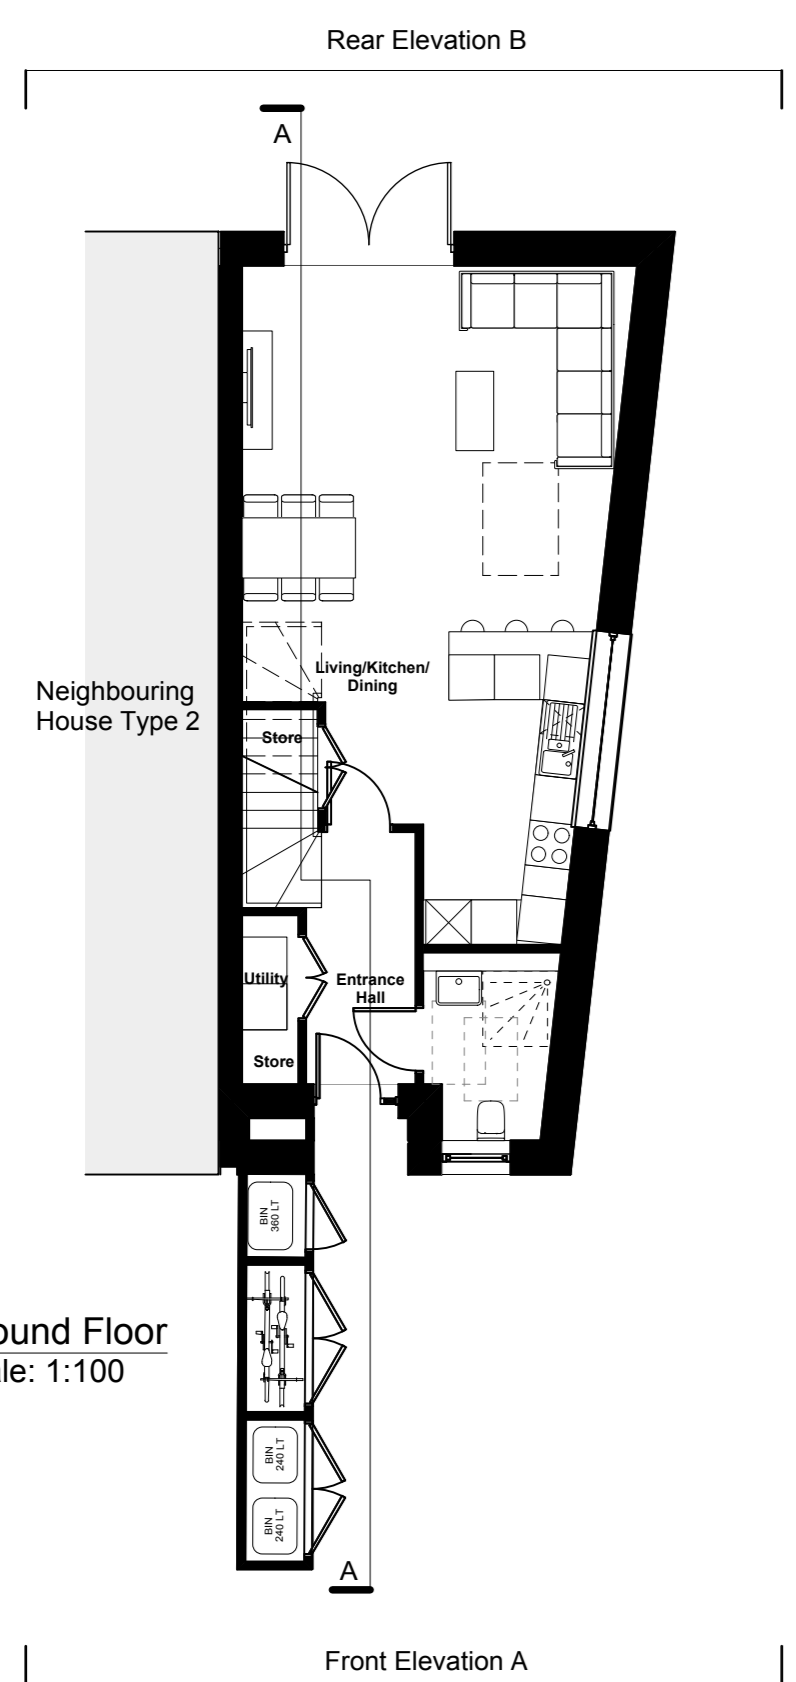


1 Ground Floor  
Scale: 1:100

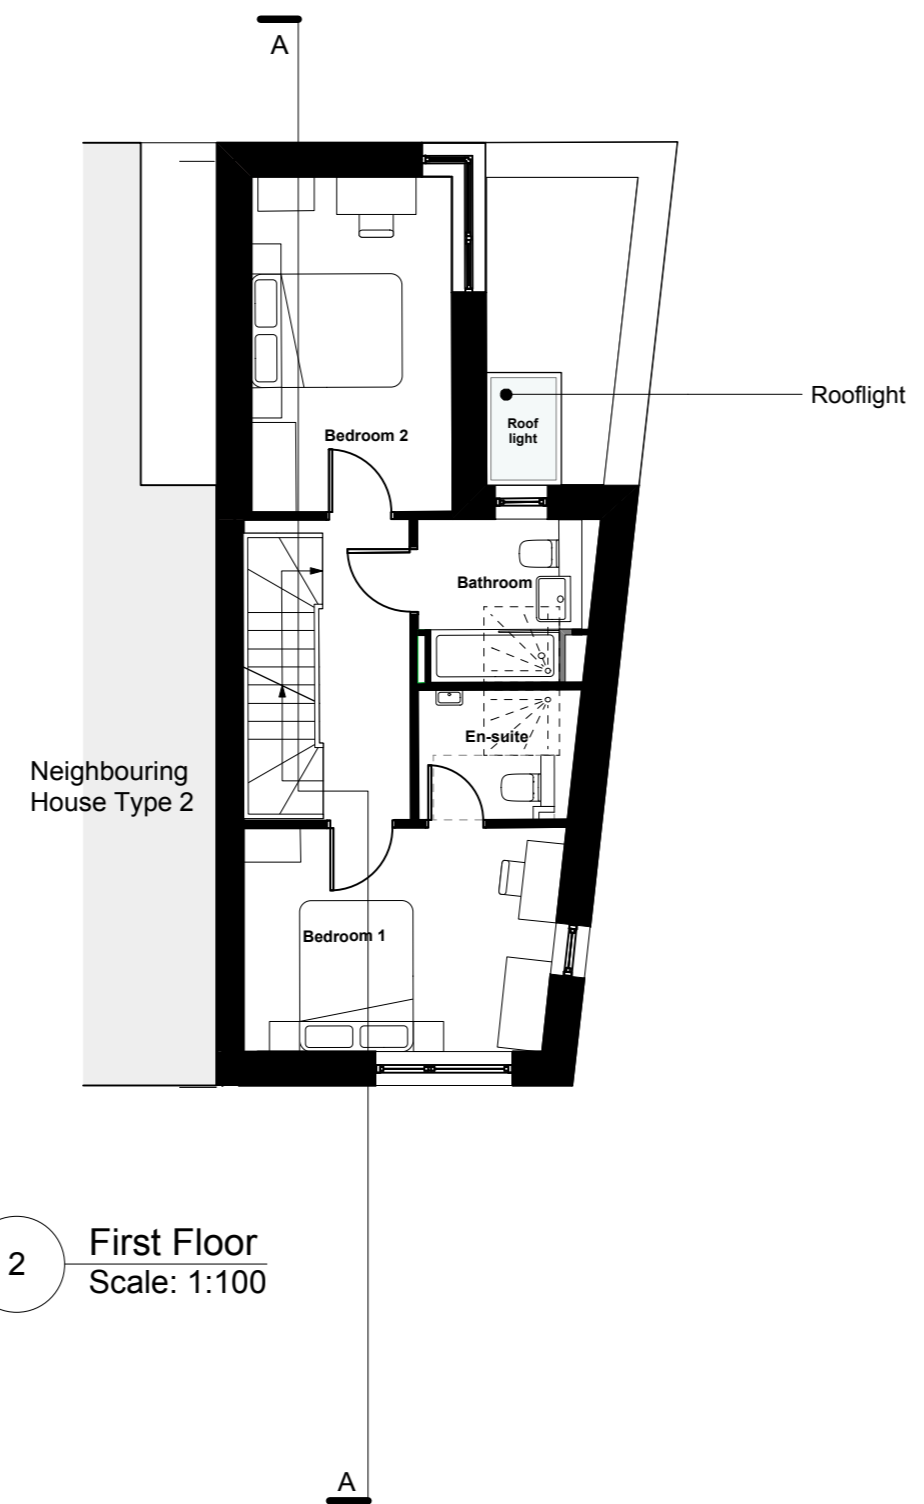

2 First Floor  
Scale: 1:100

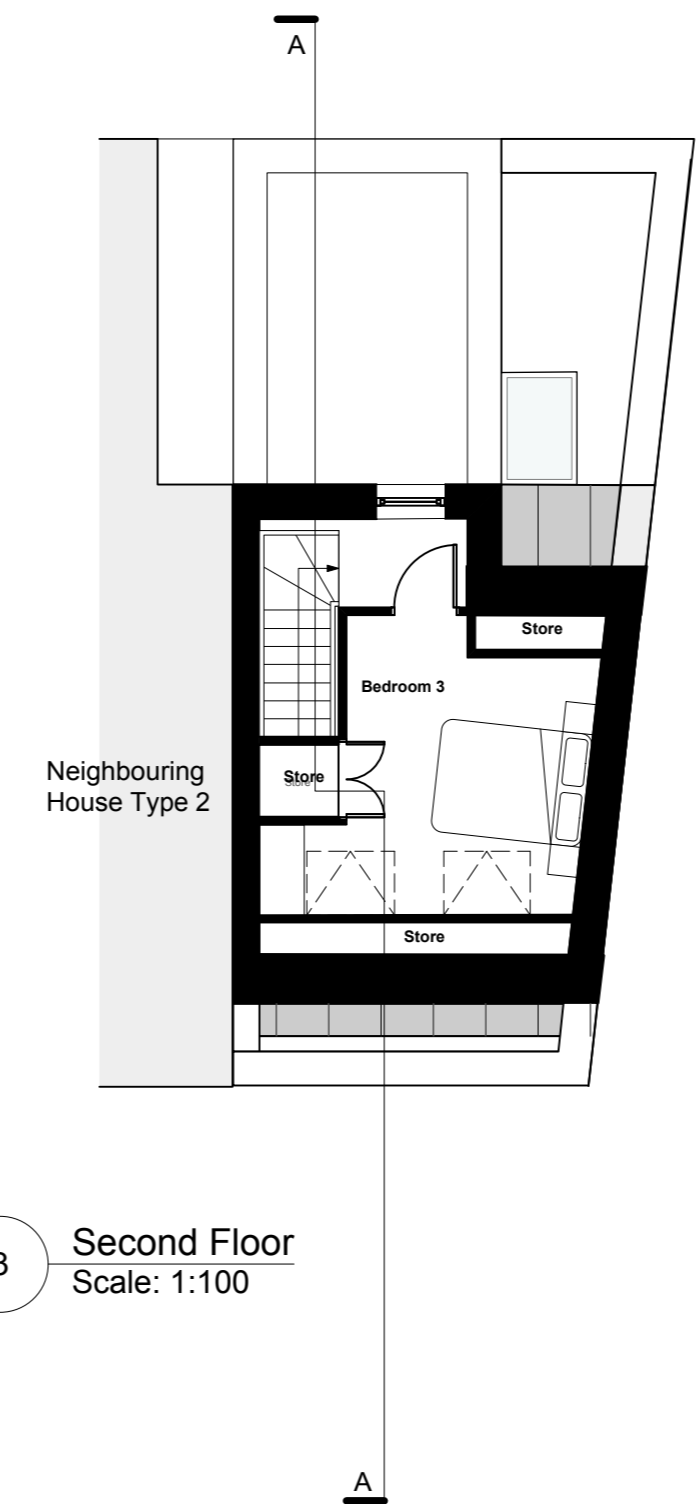

3 Second Floor  
Scale: 1:100

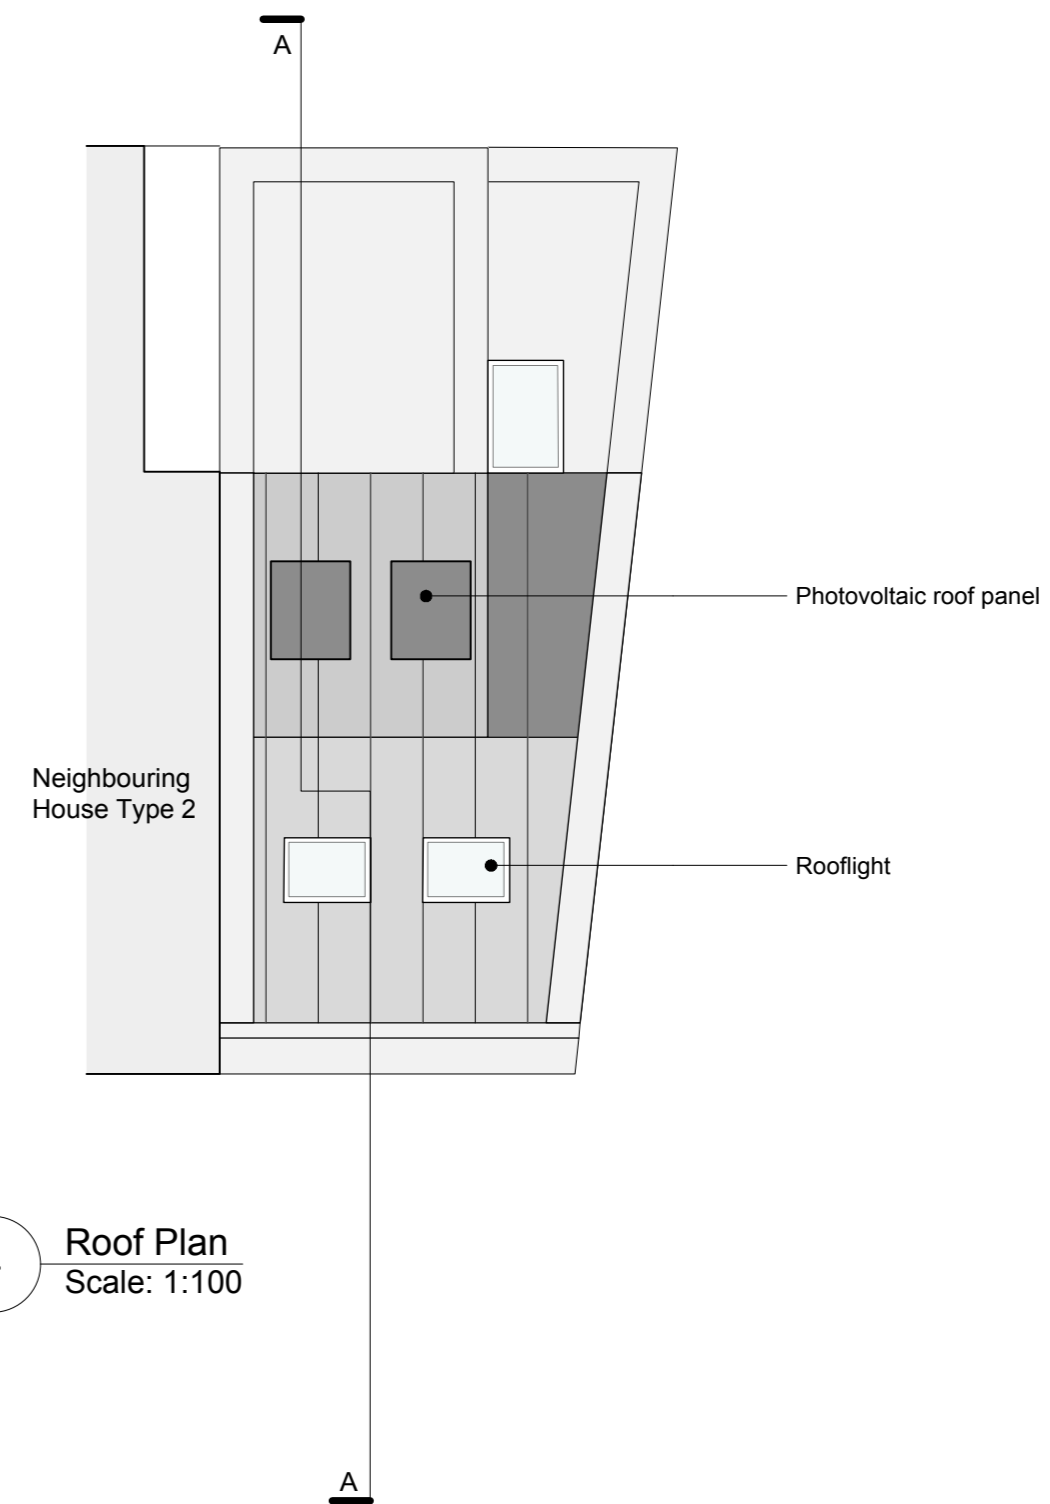

4 Roof Plan  
Scale: 1:100