




EAST ELEVATION

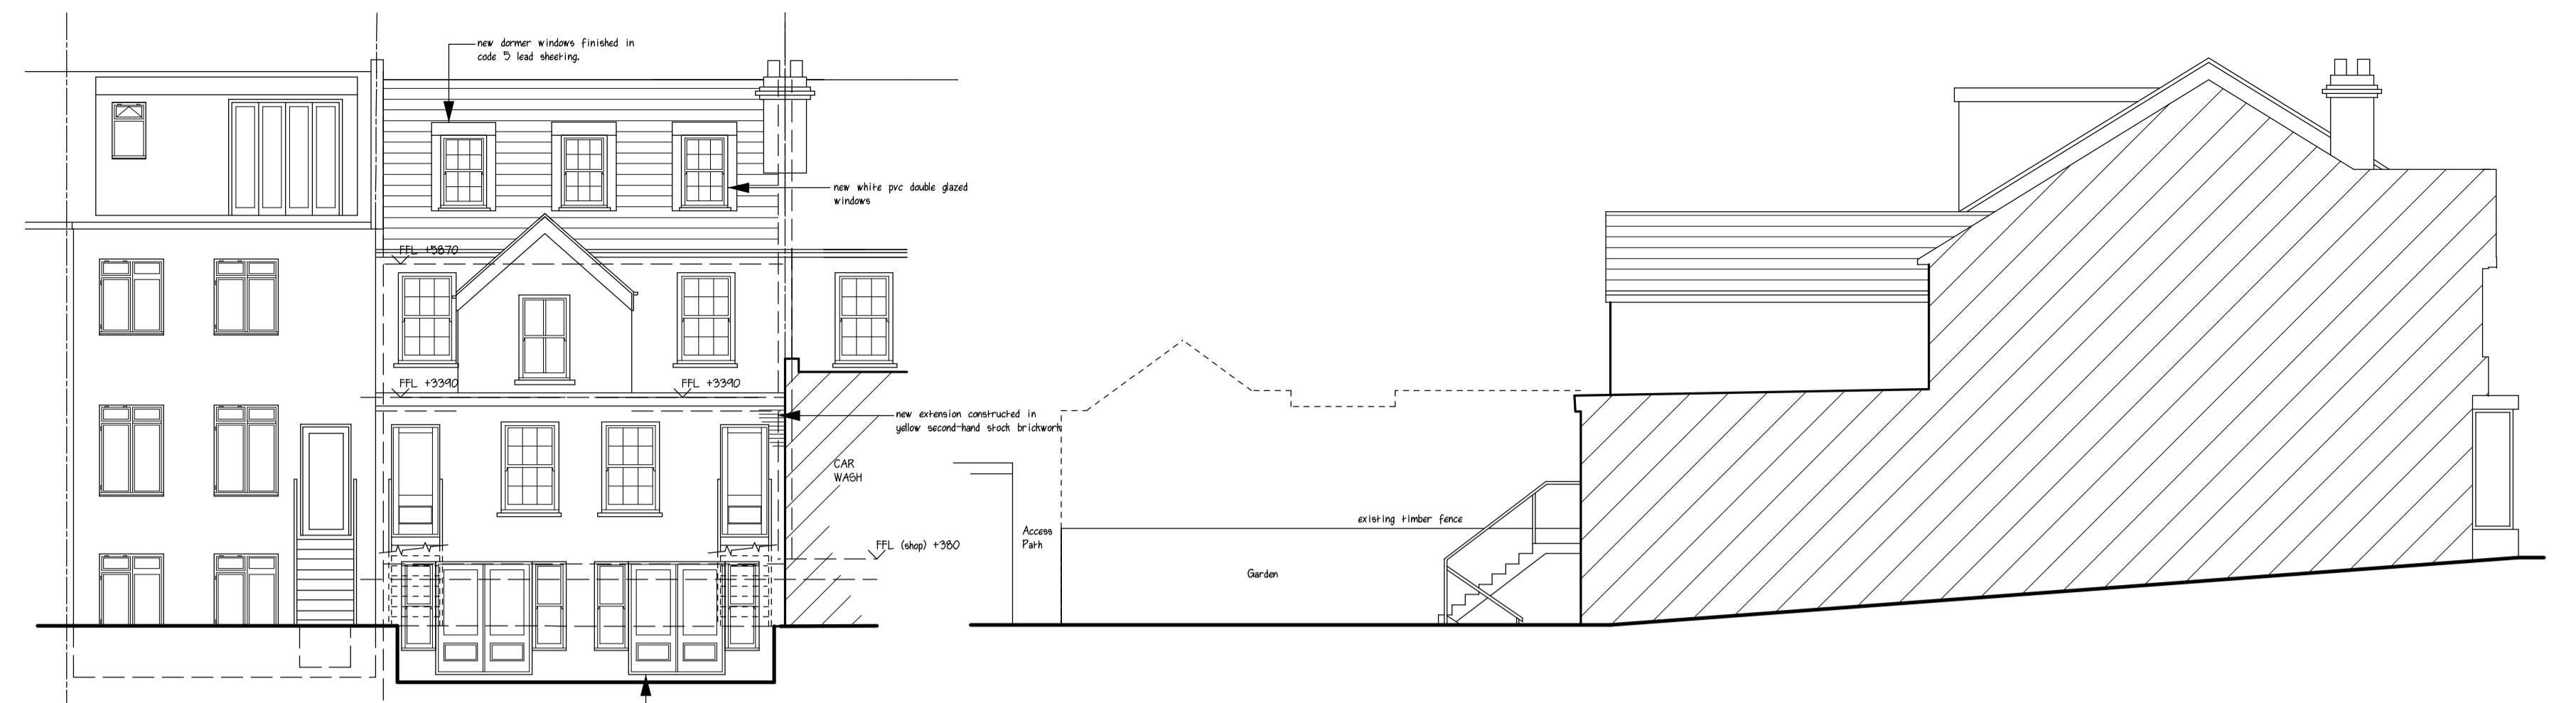


PROPOSED REAR ELEVATION

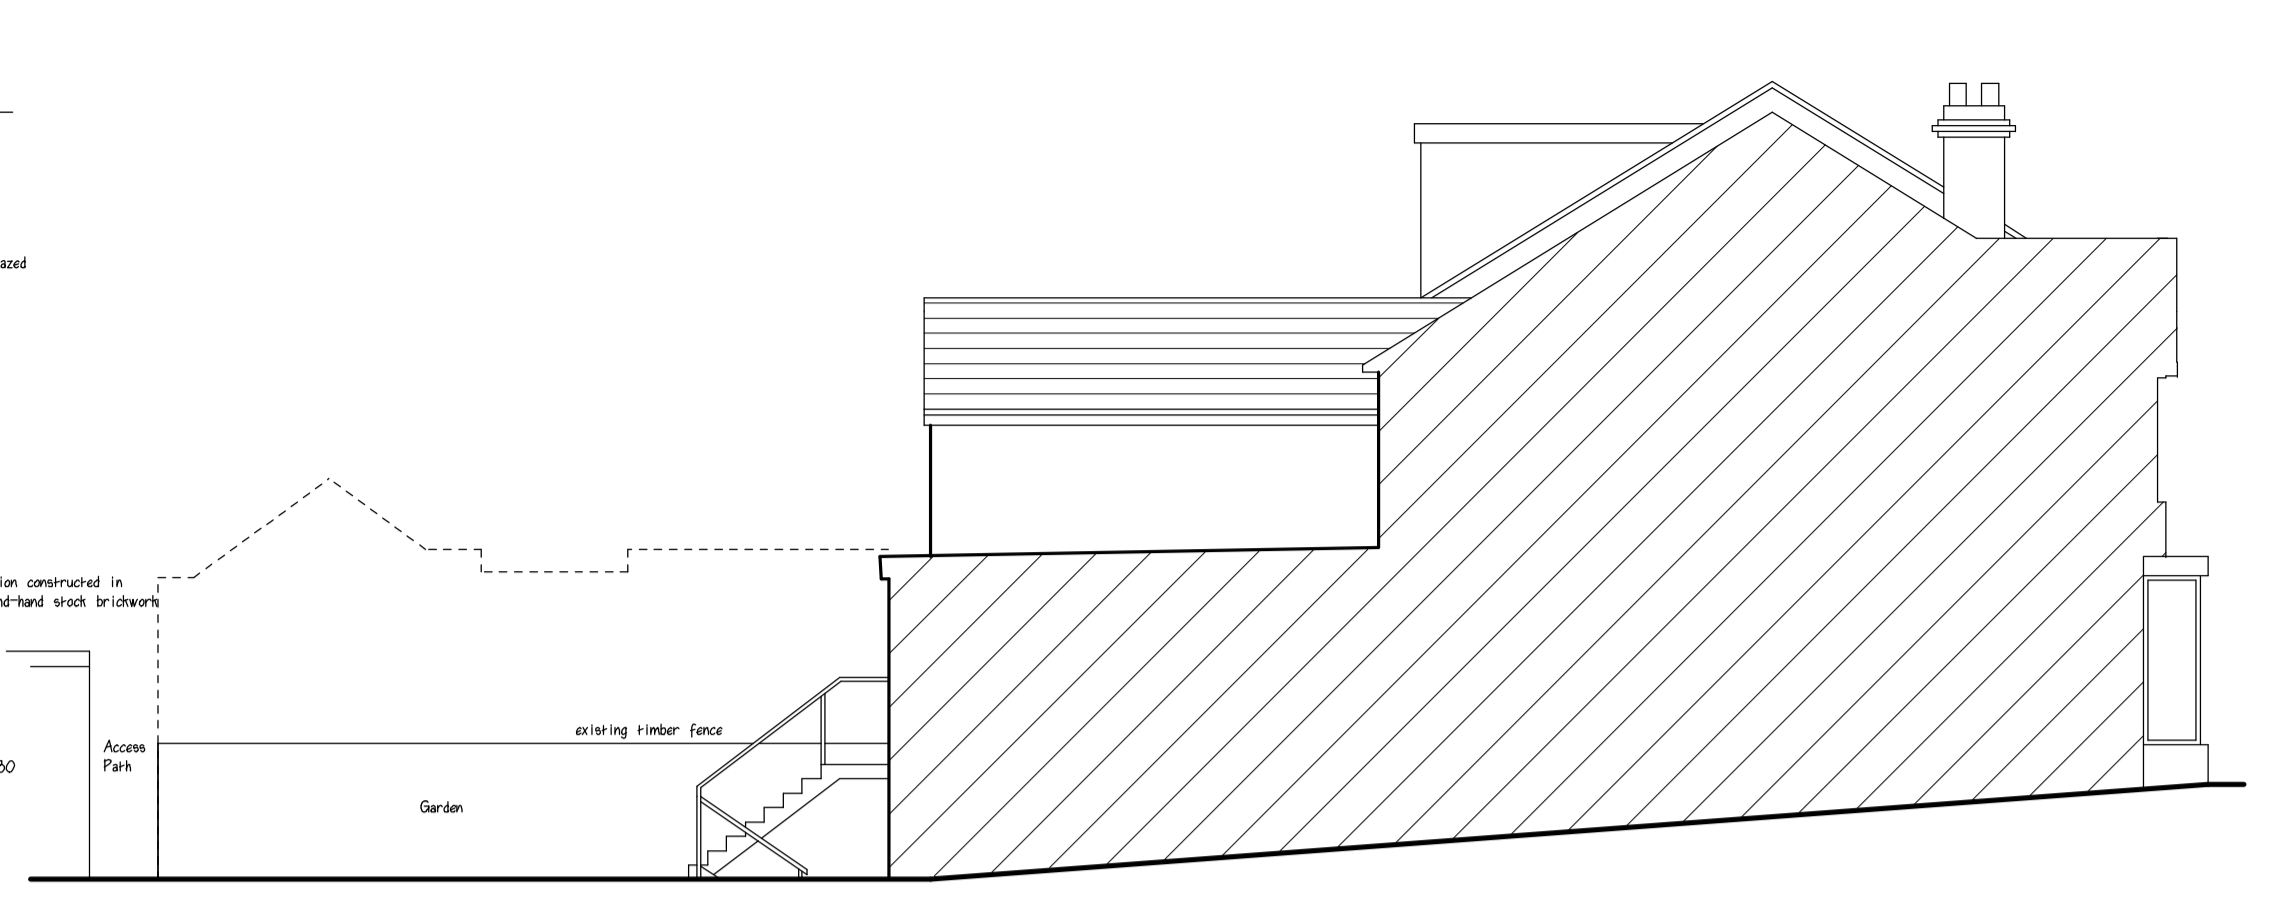


WEST ELEVATION

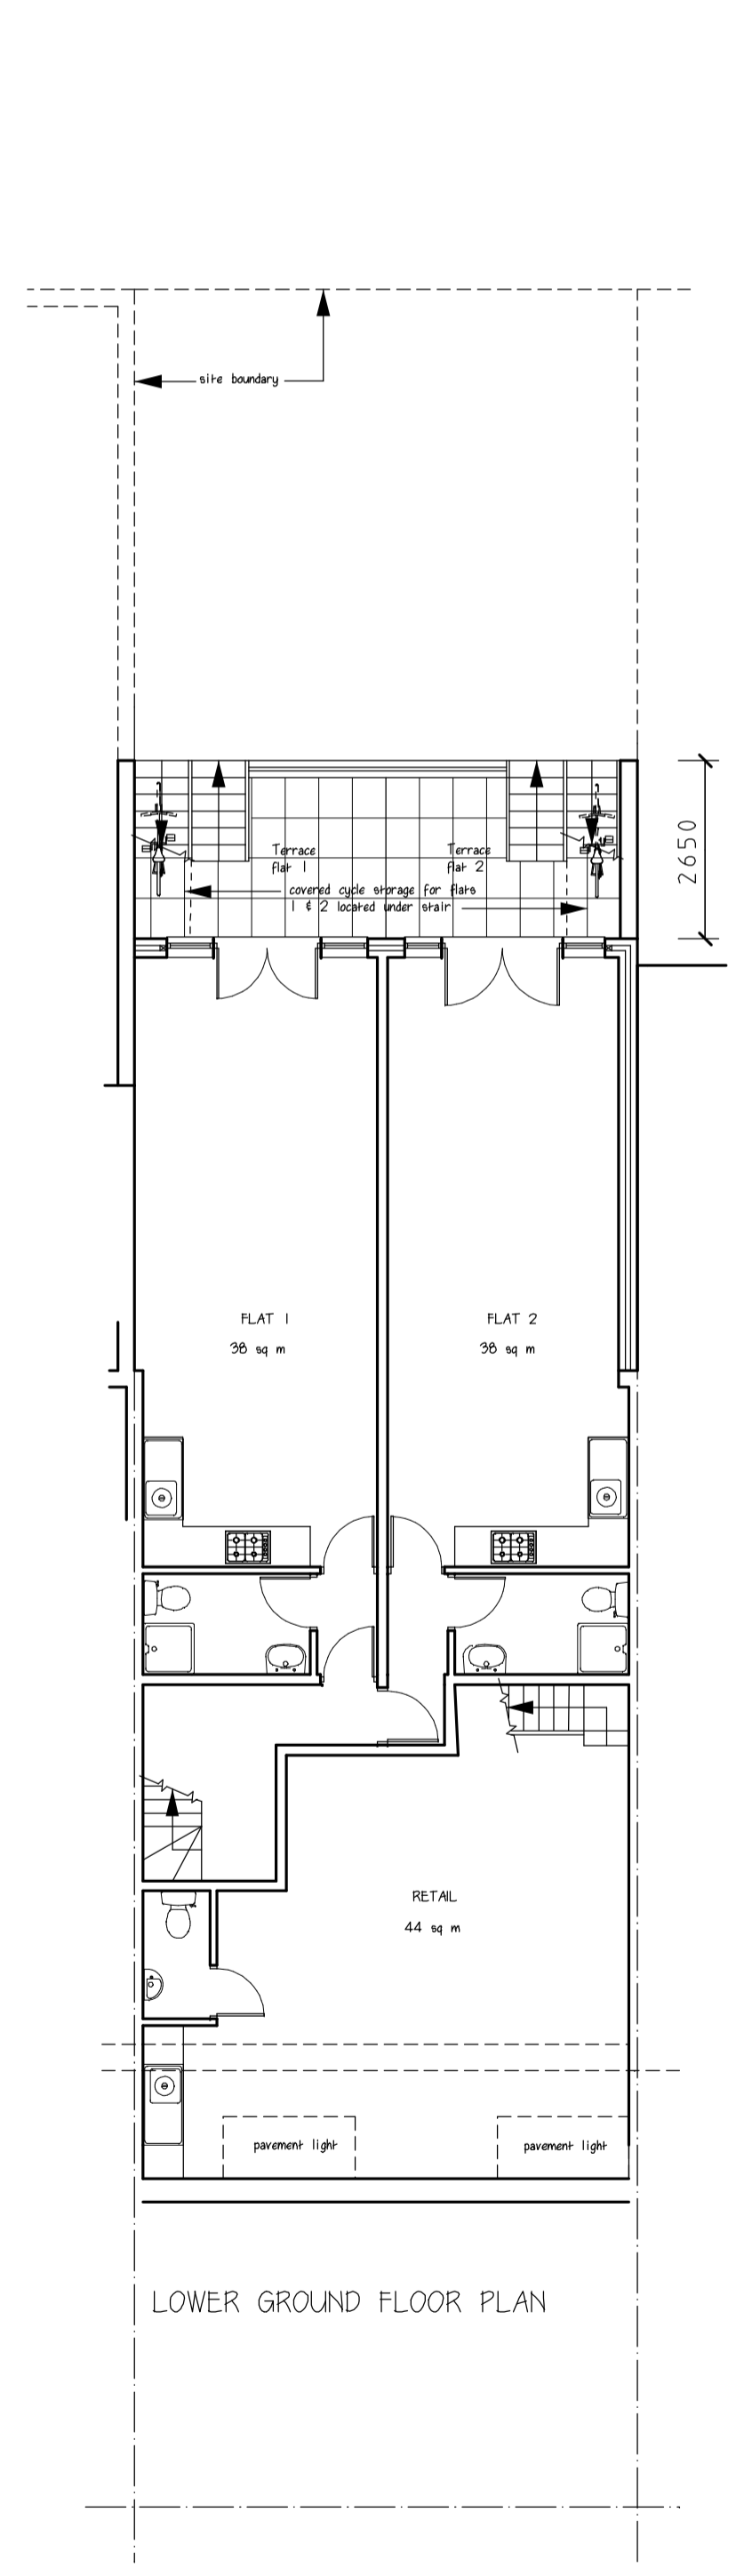


LOWER GROUND FLOOR PLAN

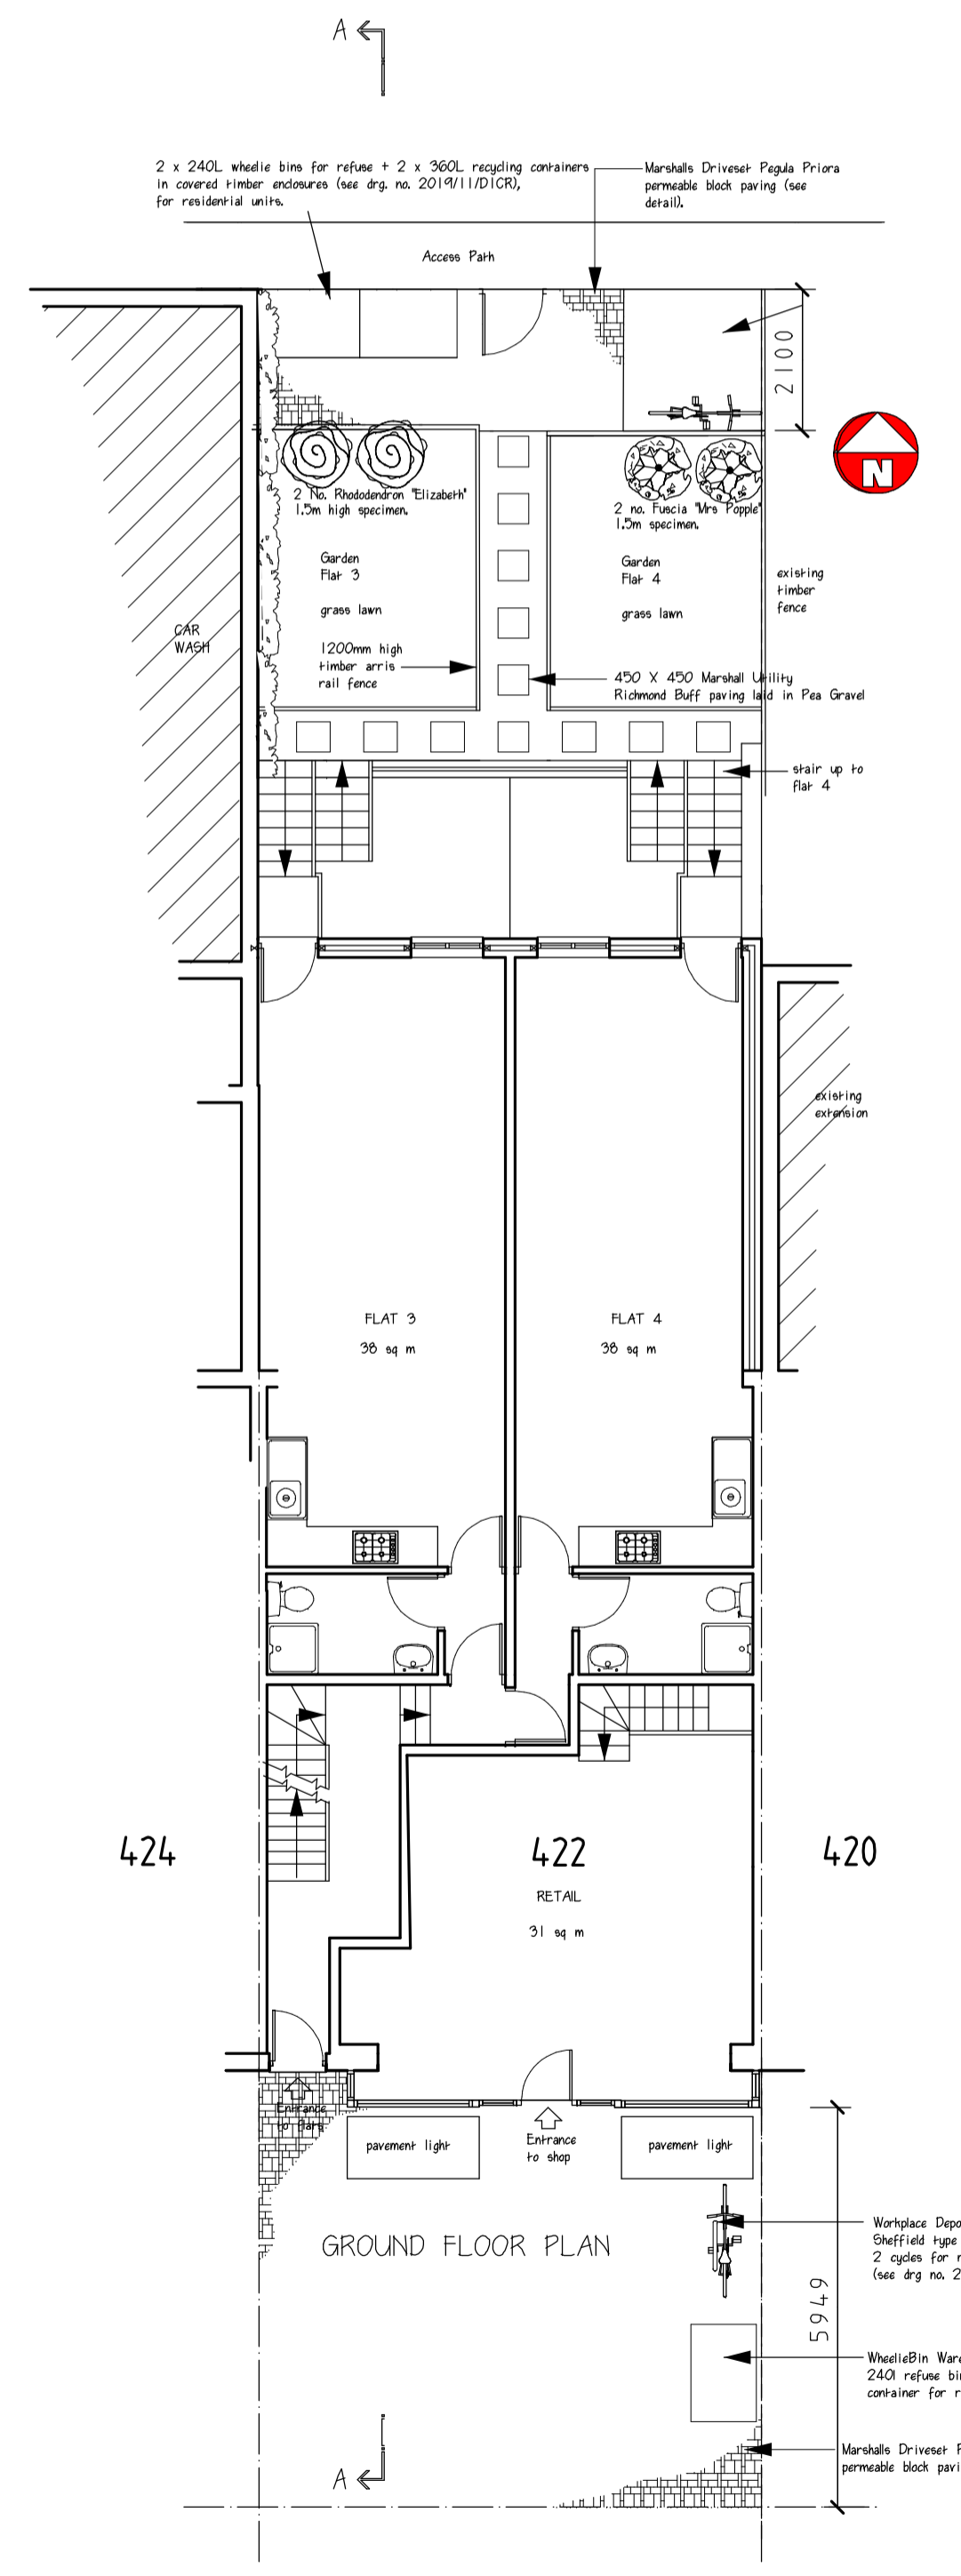


GROUND FLOOR PLAN

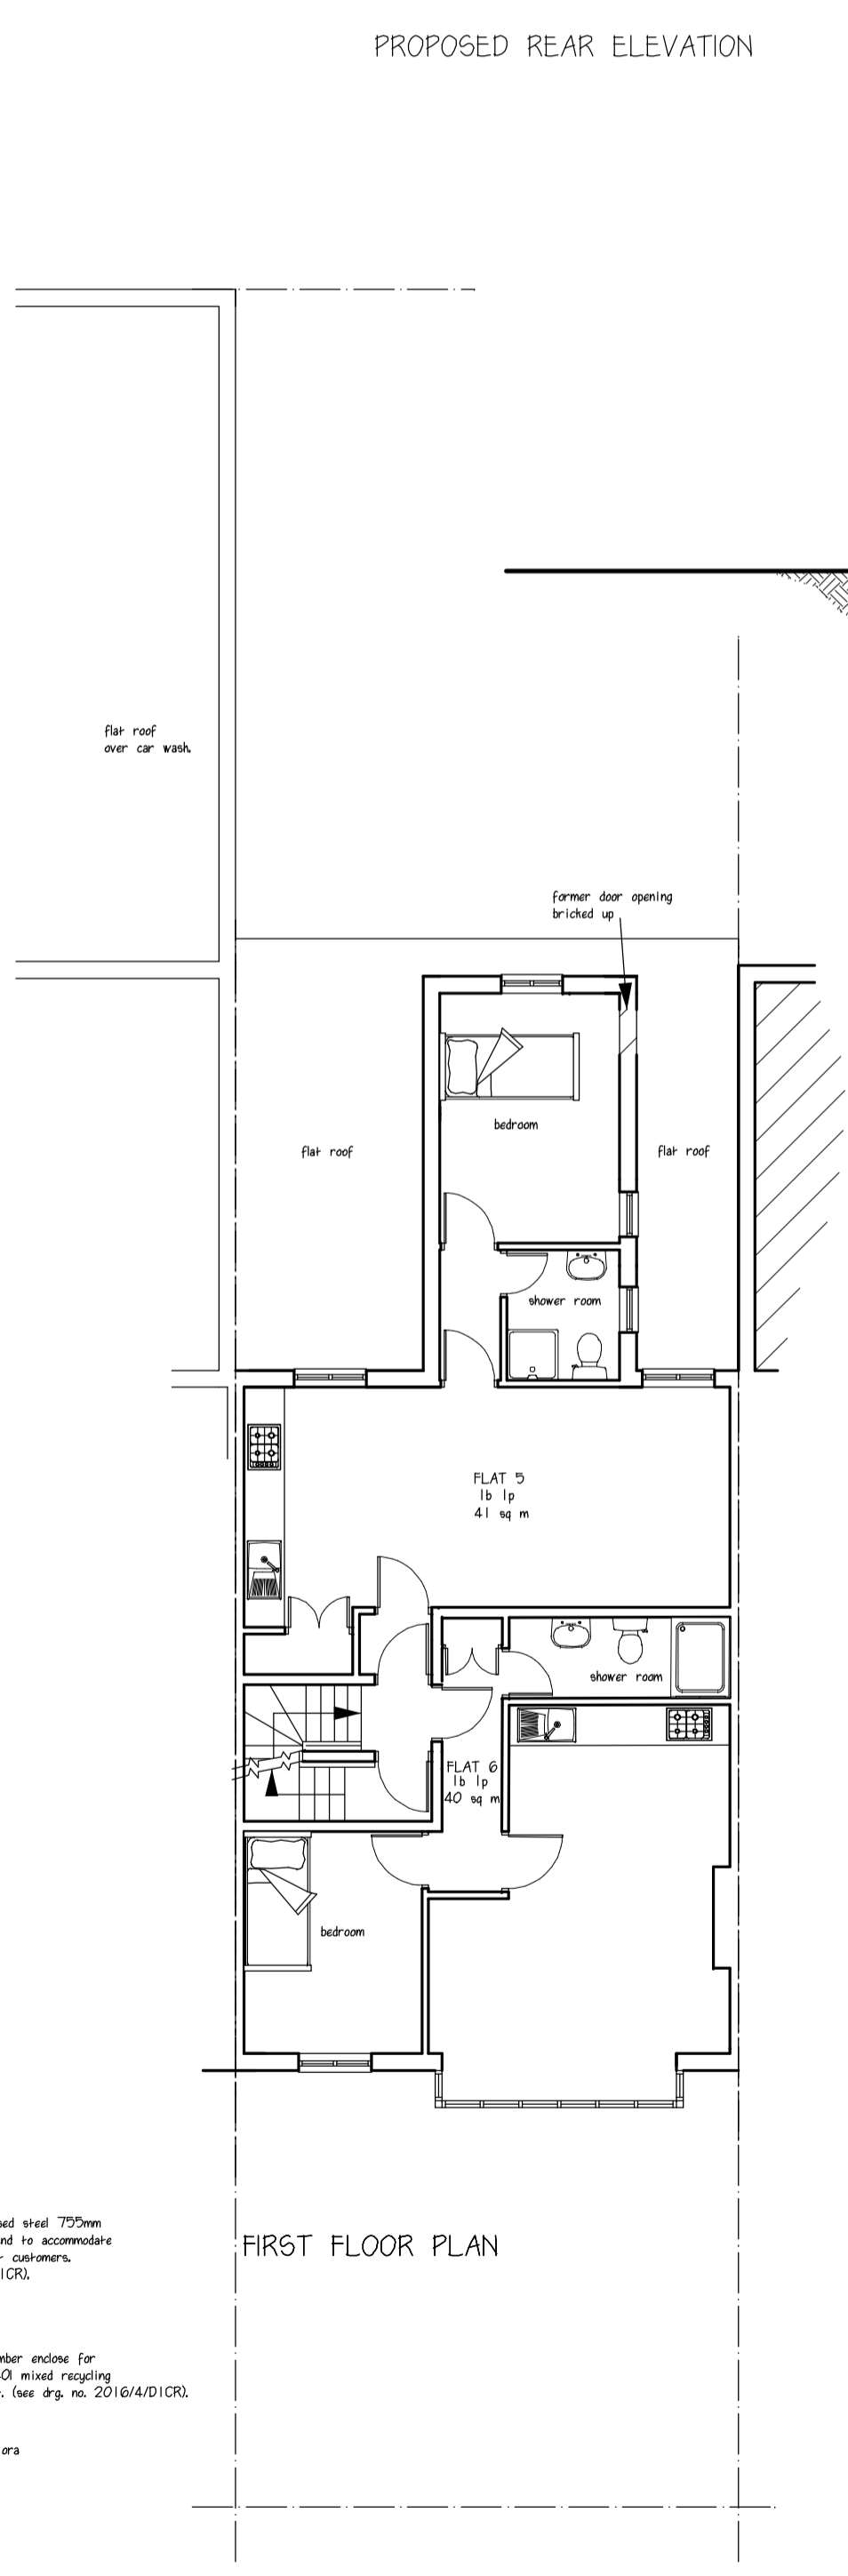


FIRST FLOOR PLAN

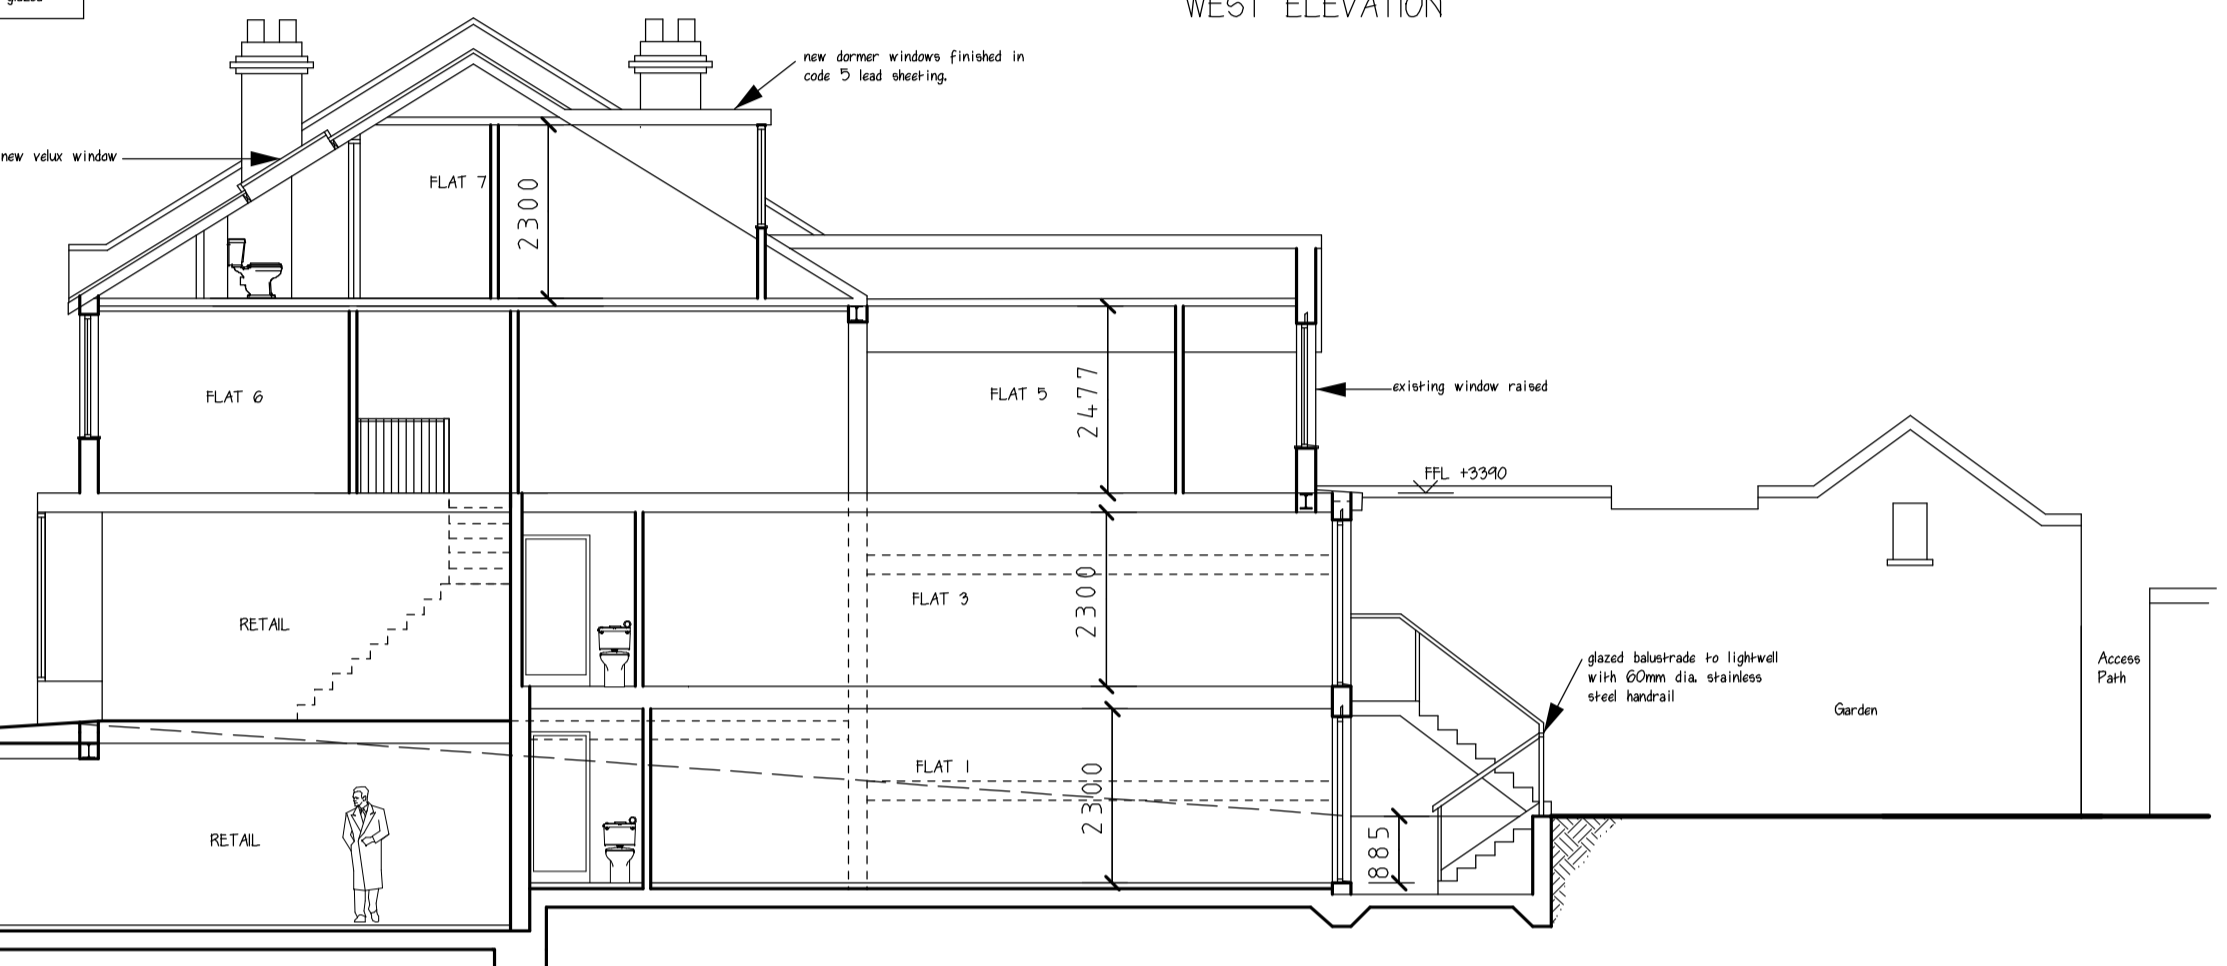


SECTION A-A

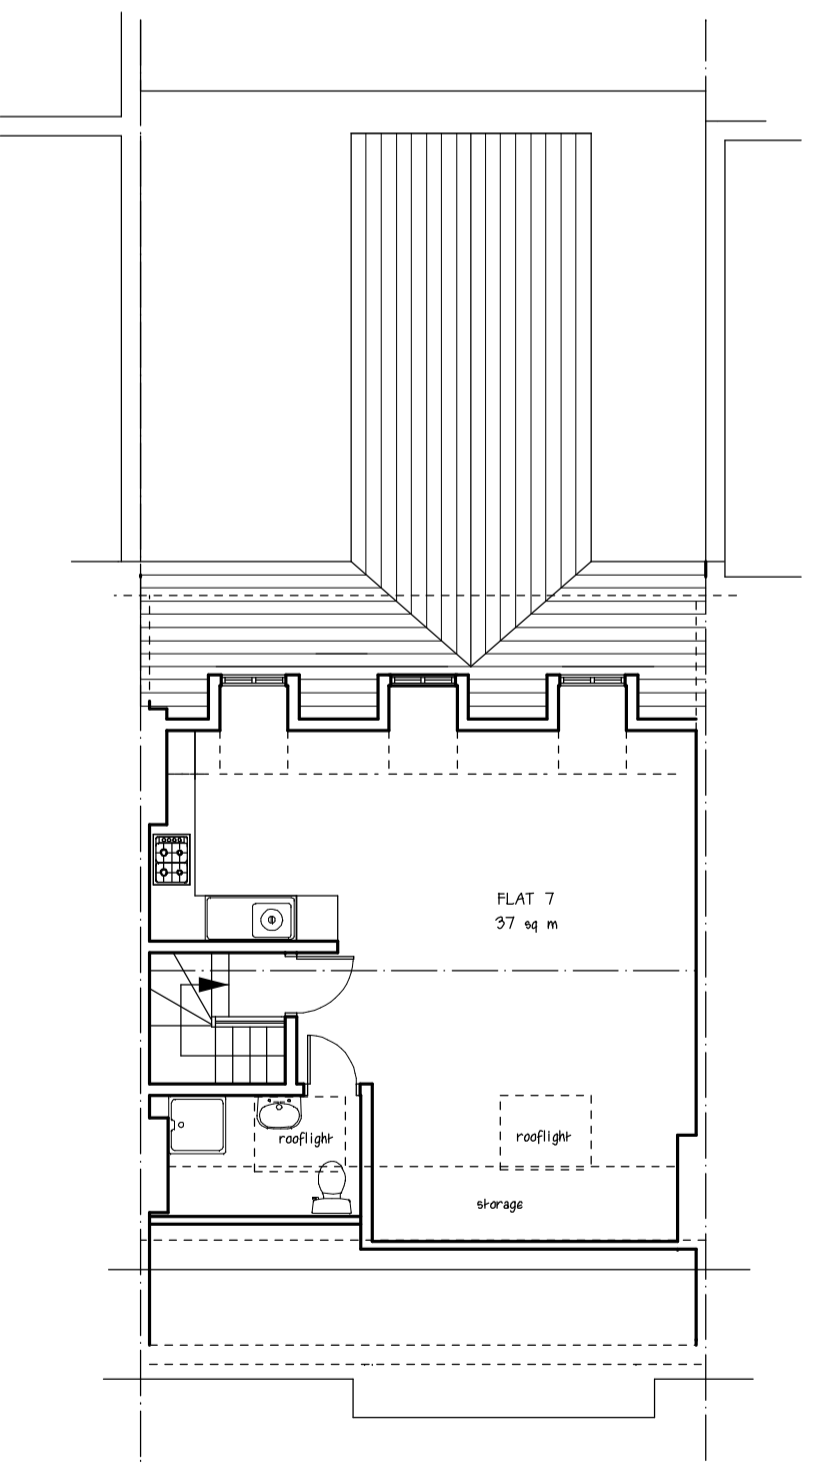

SECOND FLOOR PLAN

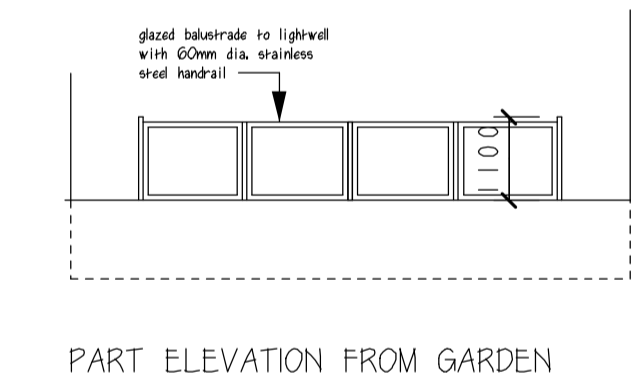


PART ELEVATION FROM GARDEN

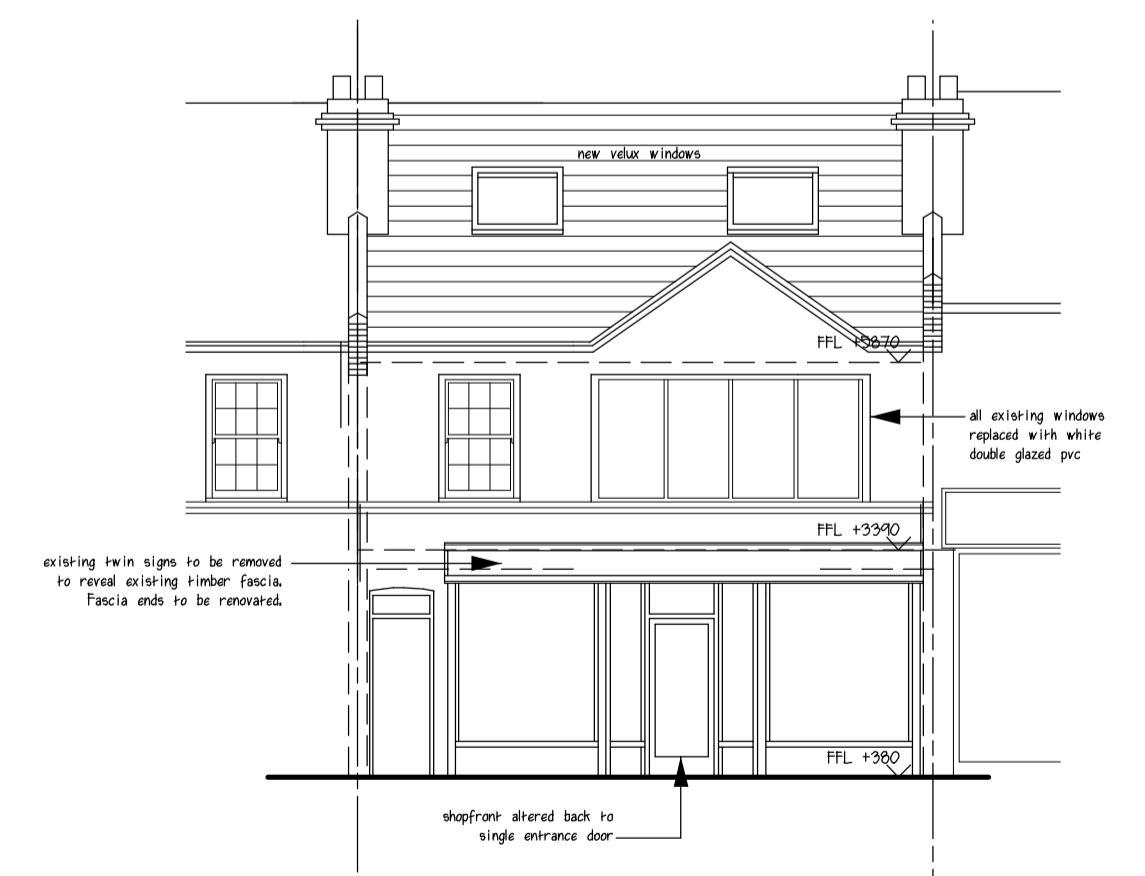

FRONT ELEVATION

Date	Revisions
© Copyright	

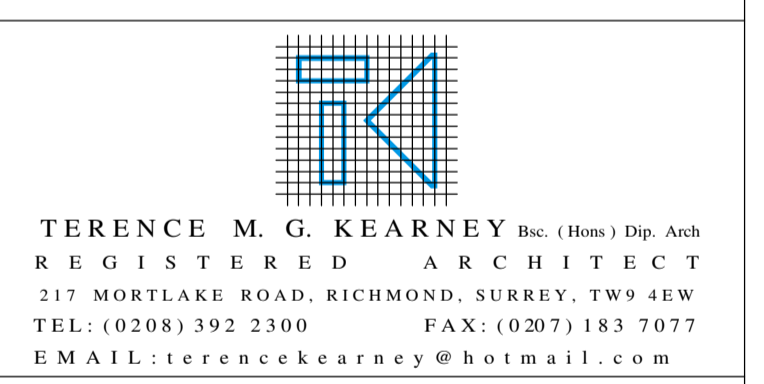

Client
SHEEN PROPERTY HOLDINGS LTD

Job Title
422 UPPER RICHMOND ROAD WEST
SW14 7JX:
PROPOSED EXTENSION & CONVERSION

Drawing Title
PROPOSED PLANS & ELEVATIONS

Scale 1: 100 A1 Sheet A1

Date NOV '19 Drawn by T.K.

Drg. No. 2019/11/PL2 Rev. -