



Note:-
 This drawing is for construction. Indicate for Planning, Building Control and/or other.
 Do not scale from drawings, please check all dimensions on site.
 Please report any omissions and discrepancies to the Architect immediately.
 This drawing should be read in conjunction with the Structural Engineers drawings and calculations.

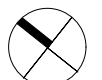

Proposed GIA
 Ground Floor: 99 m²
 Basement Floor: 196 m²
 Total GIA: 295 m²

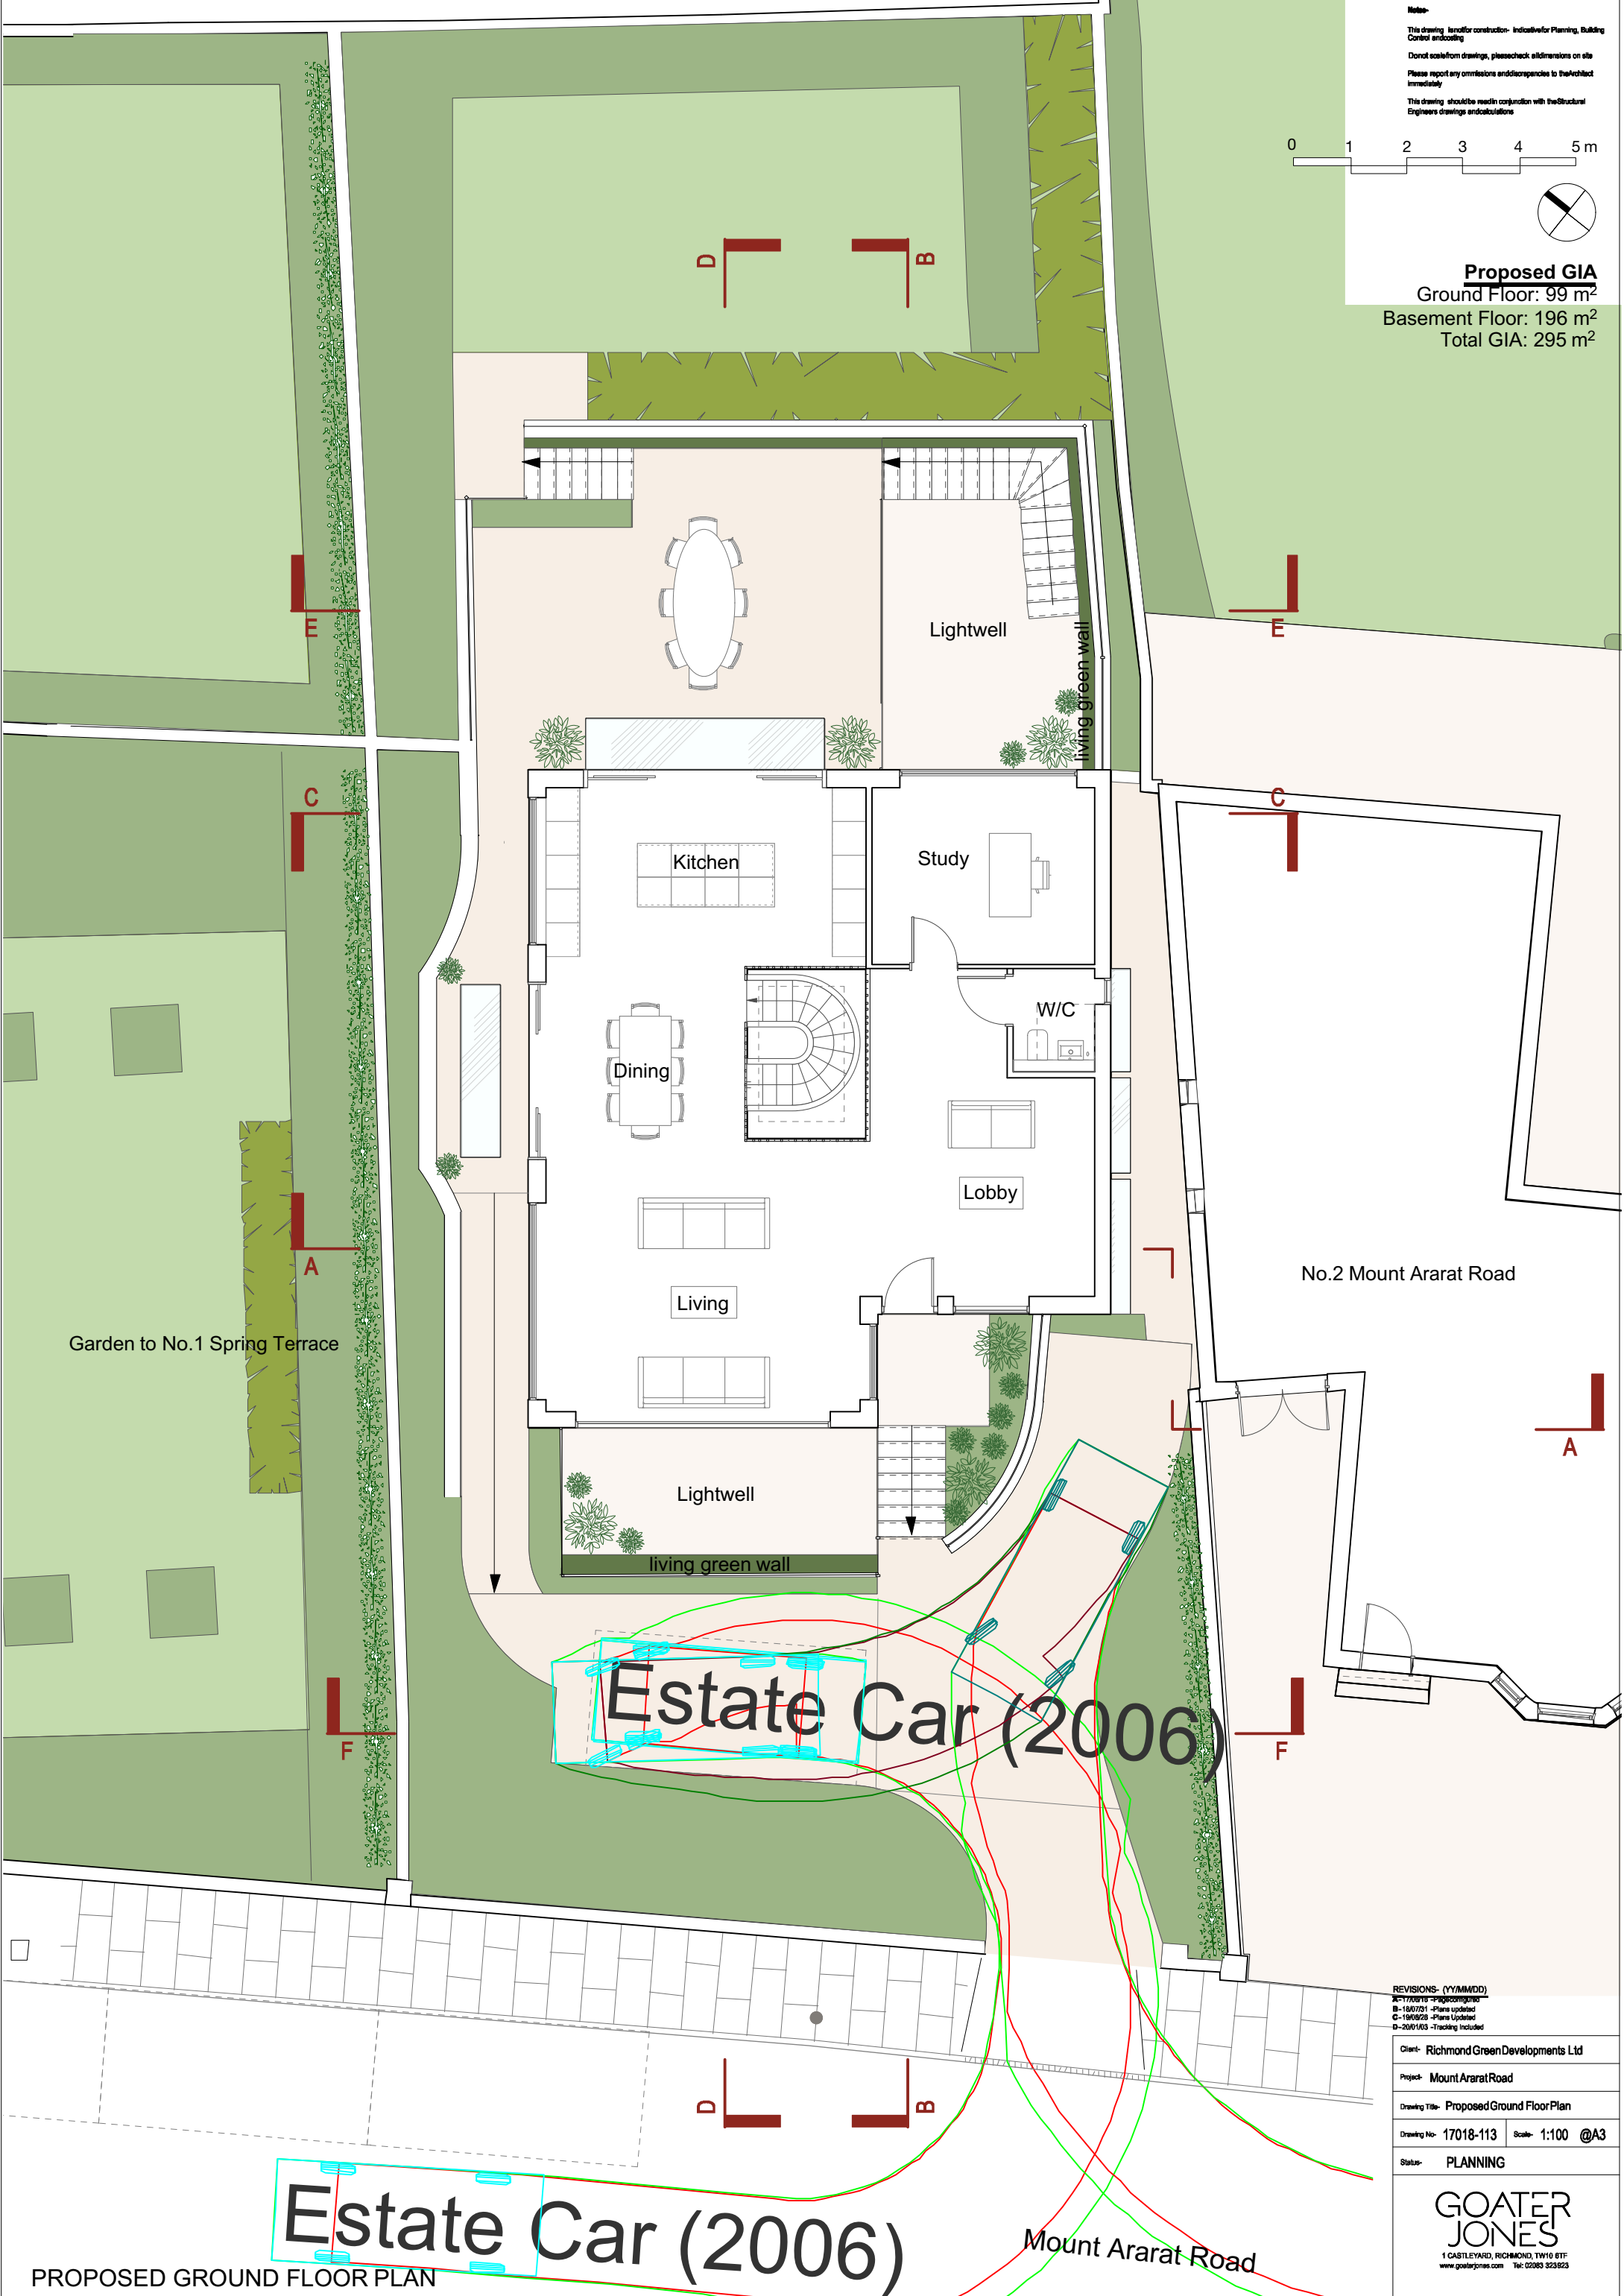

Garden to No.1 Spring Terrace

No.2 Mount Ararat Road

Estate Car (2006)

Estate Car (2006)

PROPOSED GROUND FLOOR PLAN

Mount Ararat Road

REVISIONS- (Y/M/MDD)
 A-17/02/18 - Progressing
 B-18/07/21 - Plans updated
 C-19/09/23 - Plans updated
 D-20/10/23 - Tracing included

Client-	Richmond Green Developments Ltd
Project-	Mount Ararat Road
Drawing Title-	Proposed Ground Floor Plan
Drawing No-	17018-113
Scale-	1:100 @A3
Status-	PLANNING

GOATER JONES
 1 CASTLEVALE, RICHMOND, TW9 6TF
 www.goaterjones.com Tel: 02083 323923