



F 181119 Updated Scamps MG
 E 100919 Updated layouts AW
 D 010419 Updated layouts AW
 C 140219 Minor update AW
 B 140219 Update roof ridge AW
 A 130219 Minor Update AW

notes
 Site boundary as shown is for development purposes only. Actual legal boundary may differ and is subject to confirmation and verification
 Off site areas are indicative only and shown for general identification
 Information taken from Promap under license No.100022432 and is positioned relative to the site as 'best fit' due to discrepancies between survey and Promap information.

date	Revisions
	living-architects copyright reserved
	Do not scale this drawing
	All dimensions to be checked on site

THE STRATHMORE CENTRE
 STRATHMORE ROAD
 TEDDINGTON TW11 8UH


OUTLINE DESIGN
 ROOF PLAN

living-architects
 14 Linen House, 253 Kilburn Lane
 London W10 4BQ
 Tel. 020 8962 6660
 Fax. 020 8962 6661
 surname@living-architects.com


SCALE	1:200@A1
DATE	August 2018
DRAWN BY	MG
CHECKED BY	mg
CAD FILE REF	1003OD01.vwx16
DRAWING STATUS	pre-app
DRAWING NO.	1003 / OD203
REVISION	F




EAST ELEVATION (1:200)

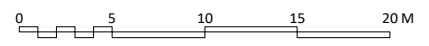

STRATHMORE ROAD ELEVATION (1:200)

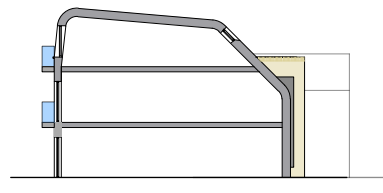

SECTION

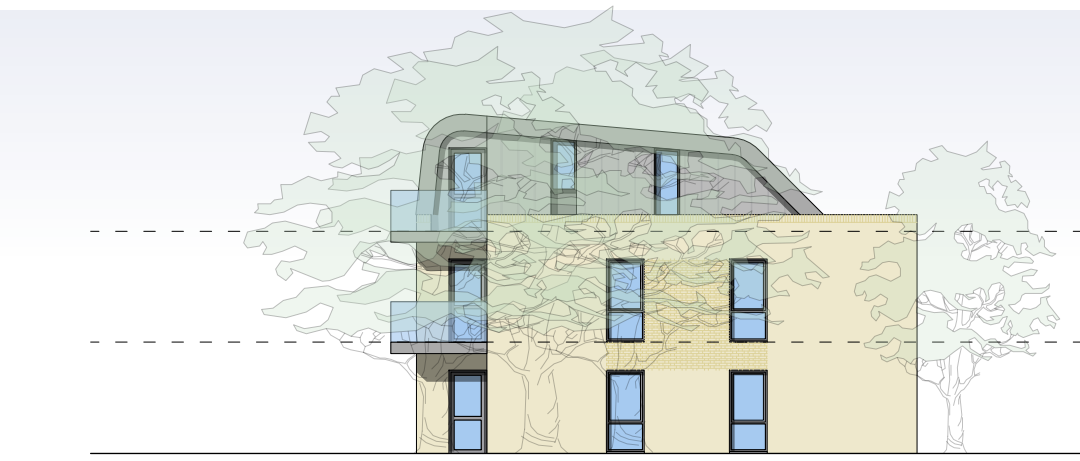

EAST ELEVATION (1:100)




NORTH ELEVATION (1:100)



WEST ELEVATION (1:100)



SOUTH ELEVATION (1:100)

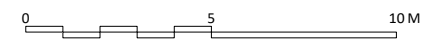


Revisions	living-architects copyright reserved
A 14.02.19 Reduced ridge height AW	Do not scale this drawing
B 15.02.19 Updated units AW	All dimensions to be checked on site
C 01.04.19 Updated elevations mg	
D 07.05.19 Updated elevations mg	
E 10.09.19 Updated elevations aw	
F 18.11.19 Updated Scamps mg	

THE STRATHMORE CENTRE
 STRATHMORE ROAD
 TEDDINGTON TW11 8UH

OUTLINE DESIGN
 PROPOSED ELEVATIONS

living-architects
 14 Linen House, 253 Kilburn Lane
 London W10 4BQ
 Tel. 020 8962 6660
 Fax. 020 8962 6661
 surname@living-architects.com


SCALE	as noted
DATE	August 2018
DRAWN BY	aw
CHECKED BY	mg
CAD FILE REF	10030D01.wx16
DRAWING STATUS	pre-app
DRAWING NO.	1003 / OD204
REVISION	F

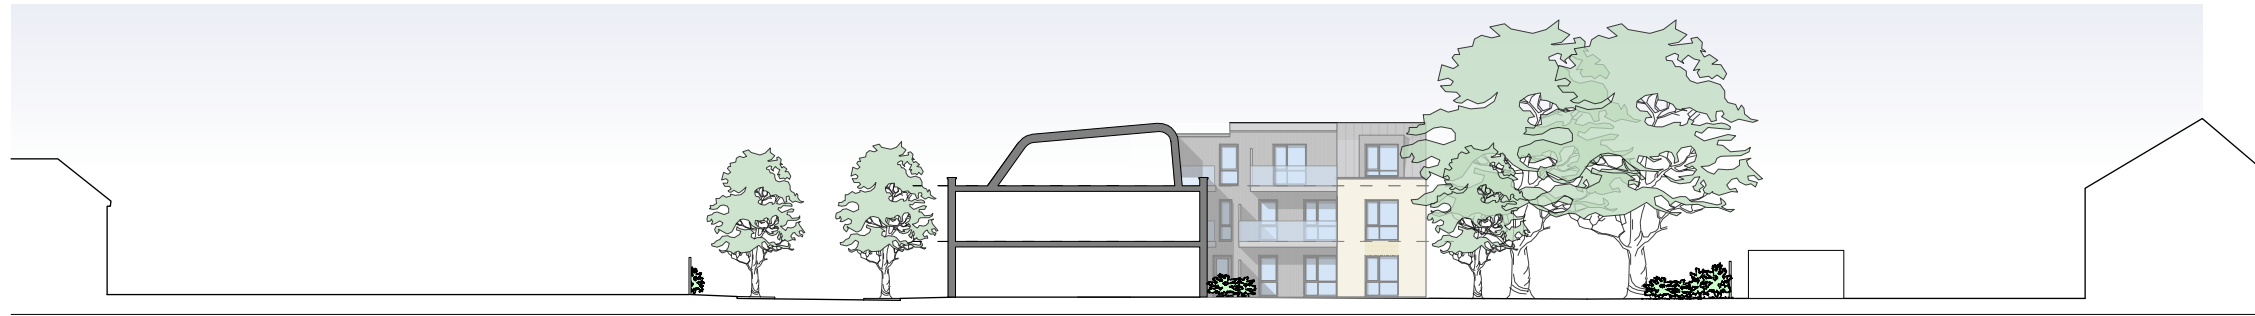

SECTION (1:200)



EAST ELEVATION (1:100)

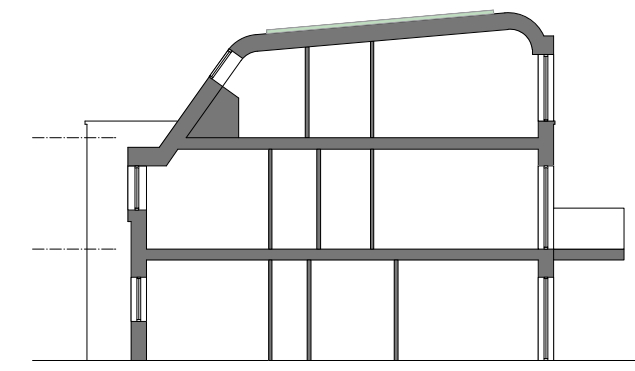

SECTION AA (1:100)




SOUTH ELEVATION (1:100)



NORTH ELEVATION (1:100)



WEST ELEVATION (1:100)

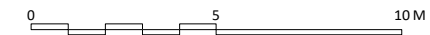

F 18.11.19 Updated section mg
 E 10.09.19 Updated elevations aw
 D 07.05.19 Updated elevations mg
 C 01.04.19 Updated elevations mg
 B 15.02.19 Updated units AW
 A 14.02.19 Reduced ridge height AW

date	Revisions

living-architects copyright reserved
 Do not scale this drawing
 All dimensions to be checked on site

THE STRATHMORE CENTRE
 STRATHMORE ROAD
 TEDDINGTON TW11 8UH

OUTLINE DESIGN
 BLOCK B

living-architects
 14 Linen House, 253 Kilburn Lane
 London W10 4BQ
 Tel. 020 8962 6660
 Fax. 020 8962 6661
 surname@living-architects.com

SCALE	as noted
DATE	August 2018
DRAWN BY	AW
CHECKED BY	--
CAD FILE REF	
DRAWING STATUS	
DRAWING NO.	1003 / OD205
REVISION	F

Appendix A.2 – Graphical Model Outputs

Existing Site Scenario
East View




Proposed Site Scenario
East View



Unit 6 - Barham Business Park
Elham Valley Road
Canterbury
Kent CT4 6DQ


Tel: 01227 833855
enquiries@herringtonconsulting.co.uk
www.herringtonconsulting.co.uk

Legend

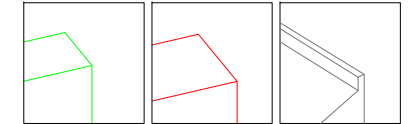

Existing Buildings Proposed Buildings Surrounding Buildings

Location Plan

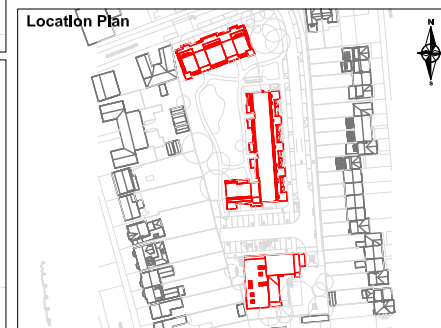

00	First issue	31/01/2020
Rev	Description	Date

CLIENT
PA Housing Ltd

PROJECT
Strathmore Road, Teddington

SCALE	PROJ REF	ANALYST	DRAWN BY
Not to scale	2594	KC	VK/AP

DWG REF.
3D Model - Existing & Proposed Site Scenarios.

DWG No.
2594_01


Existing Site Scenario
West View



Unit 6 - Barham Business Park
Elham Valley Road
Canterbury
Kent CT4 6DQ

Tel: 01227 833855
enquiries@herringtonconsulting.co.uk
www.herringtonconsulting.co.uk

Legend

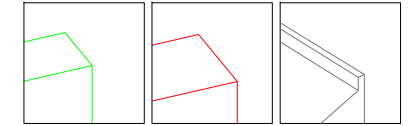

Existing Buildings Proposed Buildings Surrounding Buildings

Location Plan



Proposed Site Scenario
West View



00	First issue	31/01/2020
Rev	Description	Date


CLIENT
PA Housing Ltd

PROJECT
Strathmore Road, Teddington

SCALE	PROJ REF	ANALYST	DRAWN BY
Not to scale	2594	KC	VK/AP

DWG REF. 3D Model - Existing & Proposed Site Scenarios.	DWG No. 2594_02
--	--------------------


Proposed Site Scenario
West View

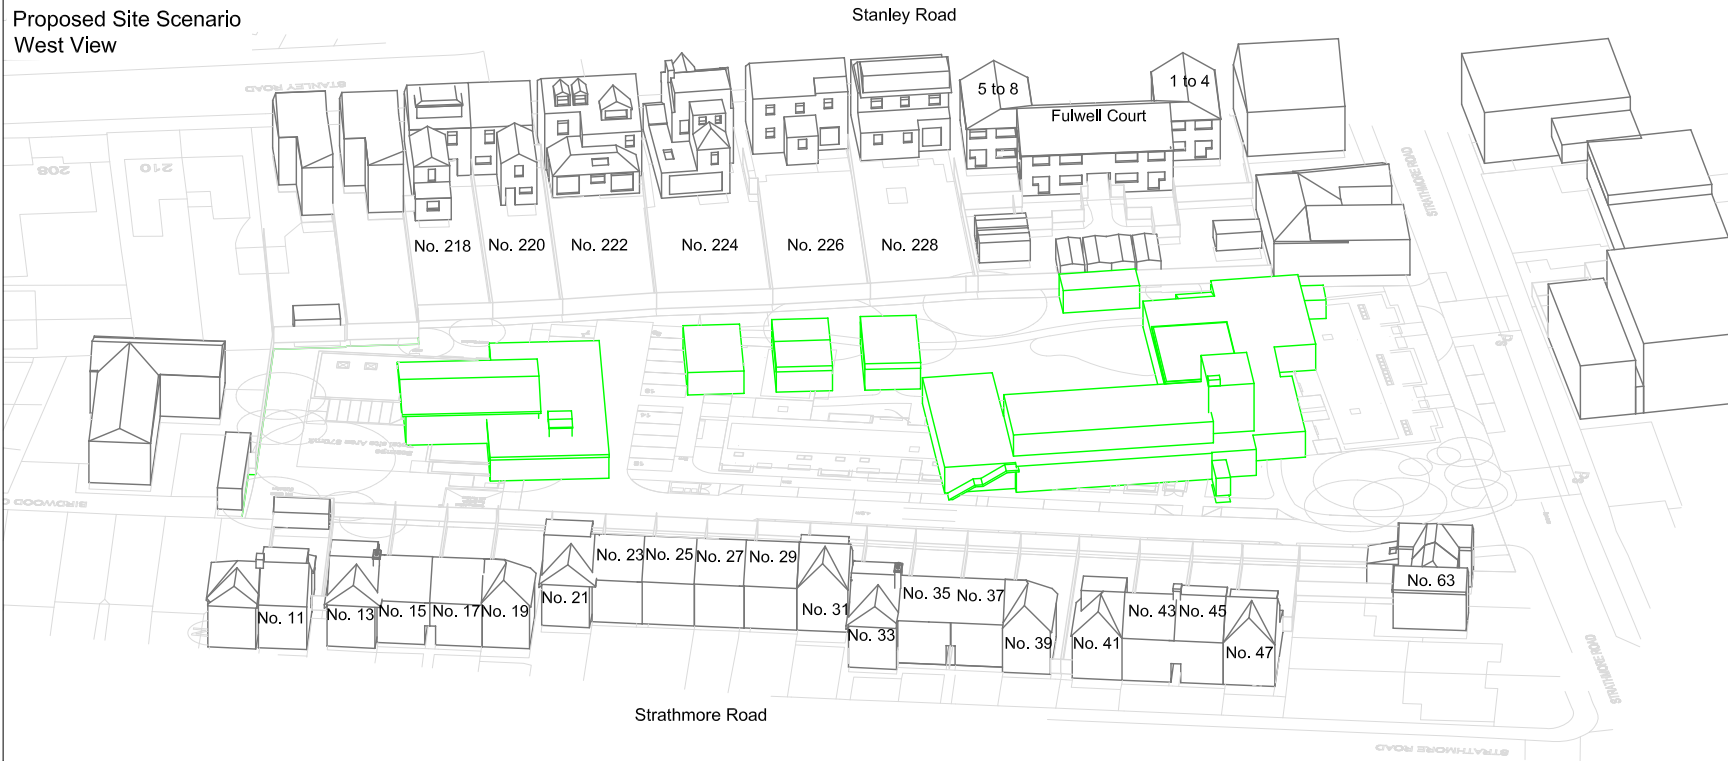

Unit 6 - Barham Business Park
Elham Valley Road
Canterbury
Kent CT4 6DQ

Tel: 01227 833855
enquiries@herringtonconsulting.co.uk
www.herringtonconsulting.co.uk

Legend

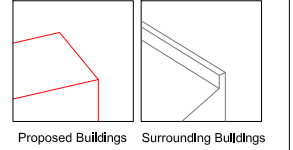

Location Plan



Proposed Site Scenario
East View



00	First issue	31/01/2020
Rev	Description	Date

CLIENT
PA Housing Ltd

PROJECT
Strathmore Road, Teddington

SCALE	PROJ REF	ANALYST	DRAWN BY
Not to scale	2594	KC	VK/AP

DWG REF. Identification of Neighbouring Properties.	DWG No. 2594_03
--	--------------------

33-47 Strathmore Road



Unit 6 - Barham Business Park
Elham Valley Road
Canterbury
Kent CT4 6DQ

Tel: 01227 833855
enquiries@herringtonconsulting.co.uk
www.herringtonconsulting.co.uk

Legend

Proposed Buildings Surrounding Buildings

17-31 Strathmore Road



00	First issue	31/01/2020
Rev	Description	Date
CLIENT		
PA Housing Ltd		
PROJECT		
Strathmore Road, Teddington		
SCALE	PROJ REF	ANALYST
Not to scale	2594	KC
DRAWN BY		VK/AP
DWG REF.		DWG No.
Location of Window Receptors		2594_04

11-15 Strathmore Road




Unit 6 - Barham Business Park
Elham Valley Road
Canterbury
Kent CT4 6DQ

Tel: 01227 833855
enquiries@herringtonconsulting.co.uk
www.herringtonconsulting.co.uk



Legend

Proposed Buildings Surrounding Buildings


63 Strathmore Road

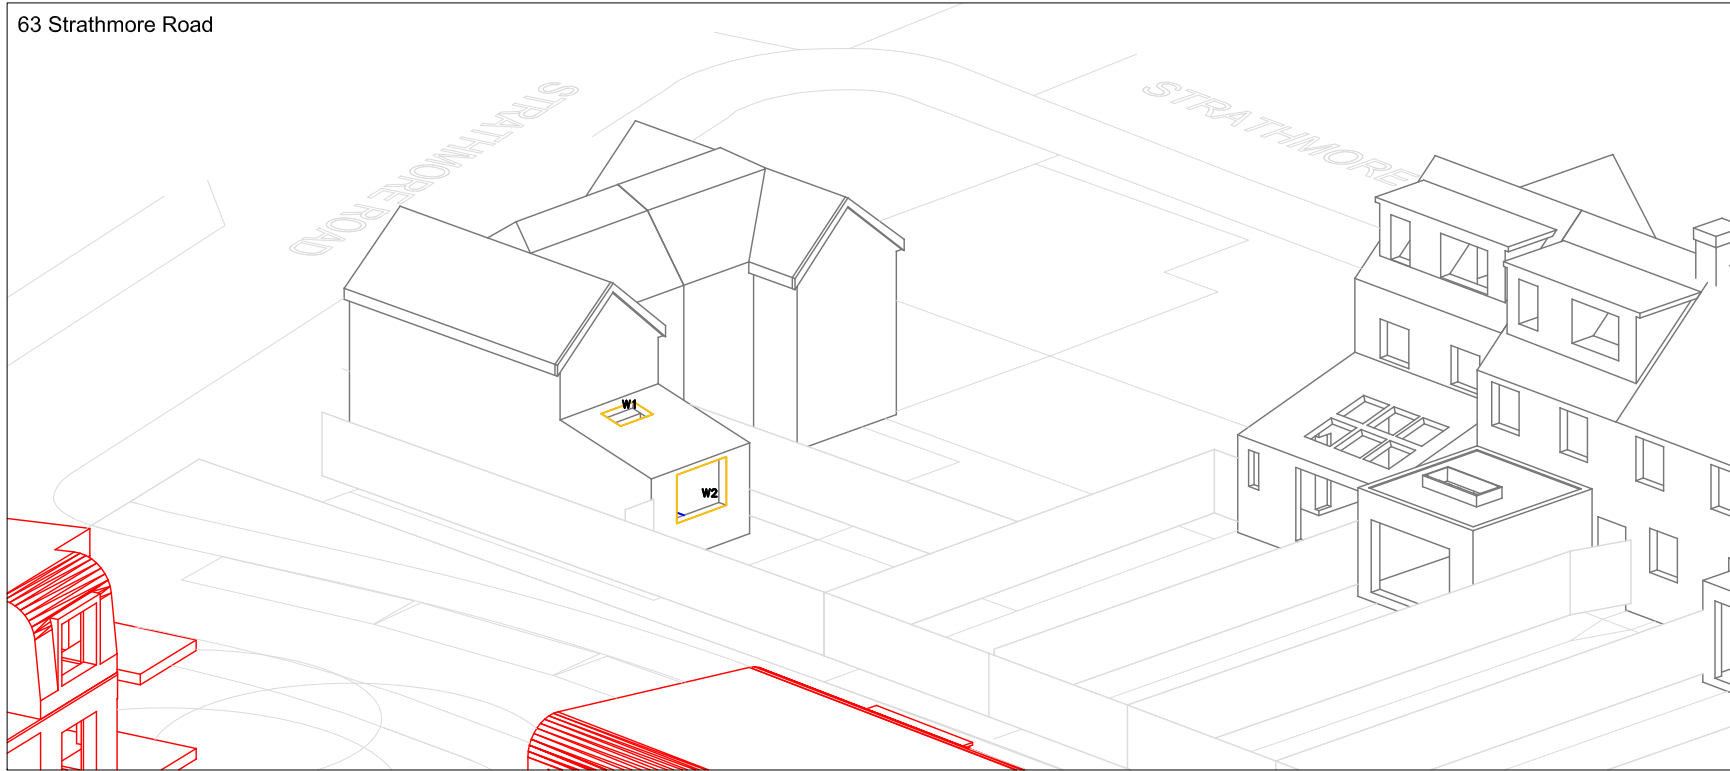

00	First issue	31/01/2020
Rev	Description	Date
CLIENT		
PA Housing Ltd		
PROJECT		
Strathmore Road, Teddington		
SCALE	PROJ REF	ANALYST
Not to scale	2594	KC
DRAWN BY		
VK/AP		
DWG REF.		DWG No.
Location of Window Receptors.		2594_05

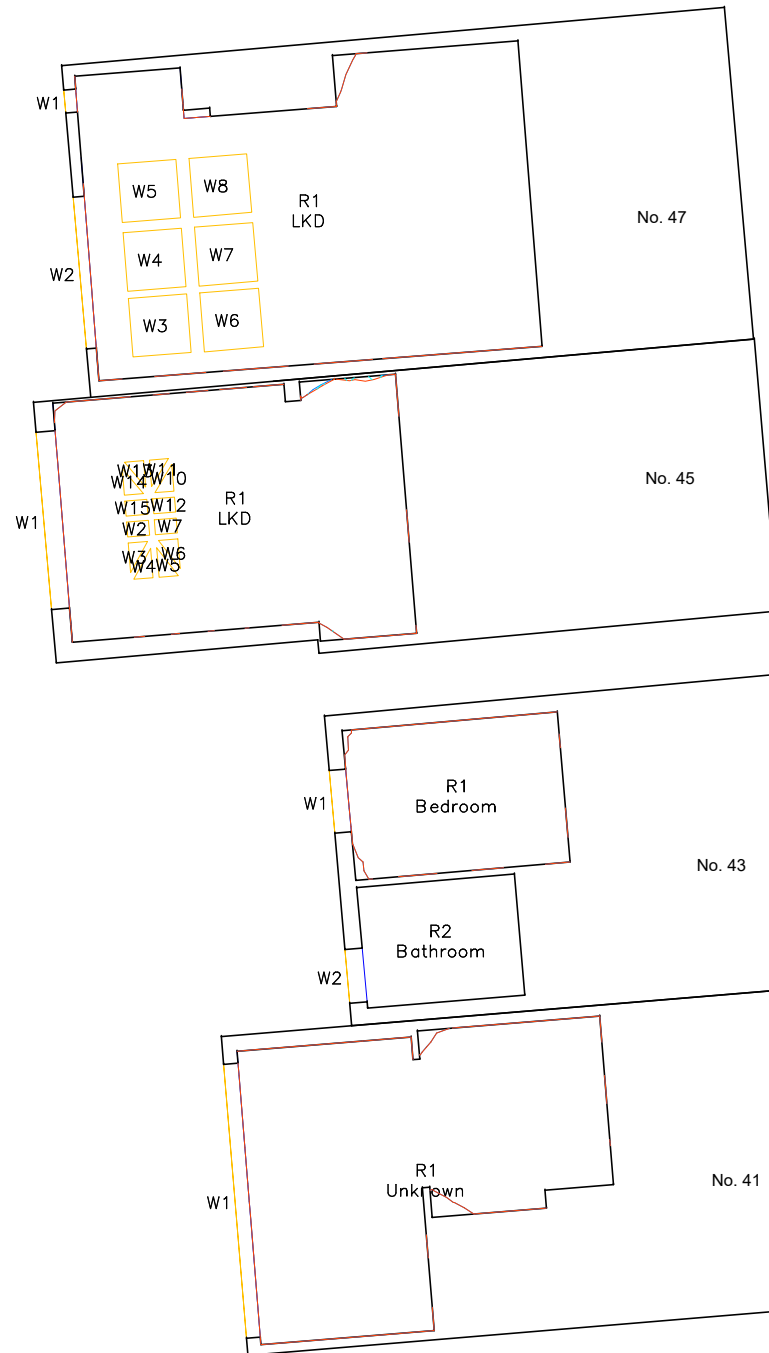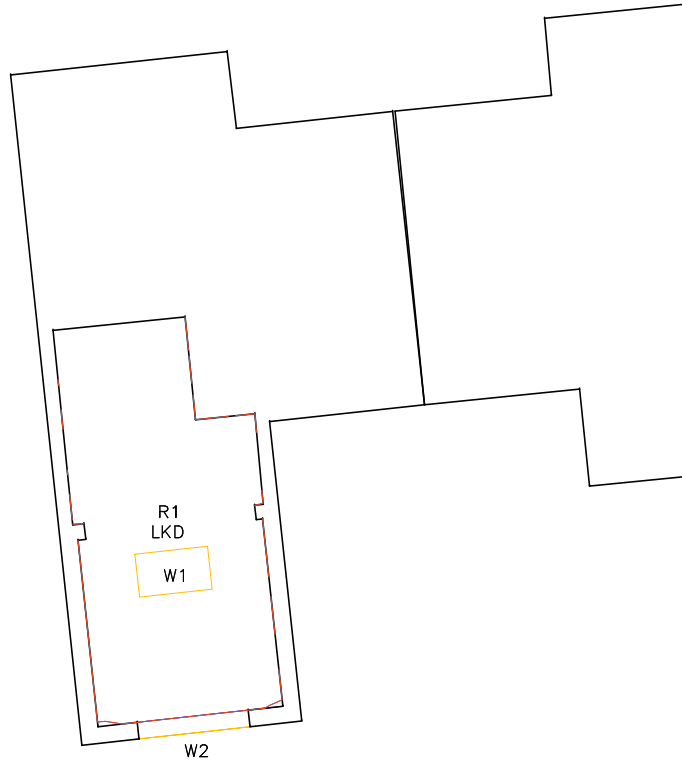

Legend

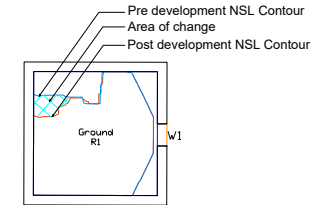

Location Plan



00	First issue	31/01/2020
Rev	Description	Date


CLIENT
PA Housing Ltd

PROJECT
Strathmore Road, Teddington


SCALE	PROJ REF	ANALYST	DRAWN BY
Not to scale	2594	KC	VK/AP

DWG REF. NSL contours.	DWG No. 2594_07
---------------------------	--------------------

41 - 47 Strathmore Road
First Floor

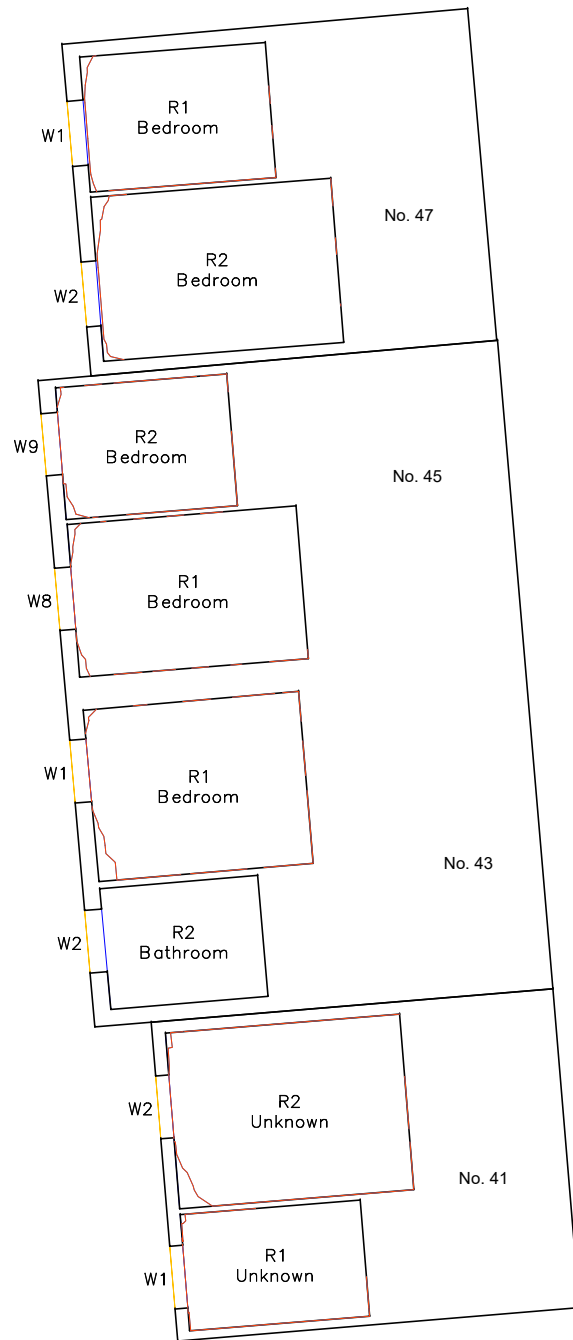


41, 45 & 47 Strathmore Road
Second Floor

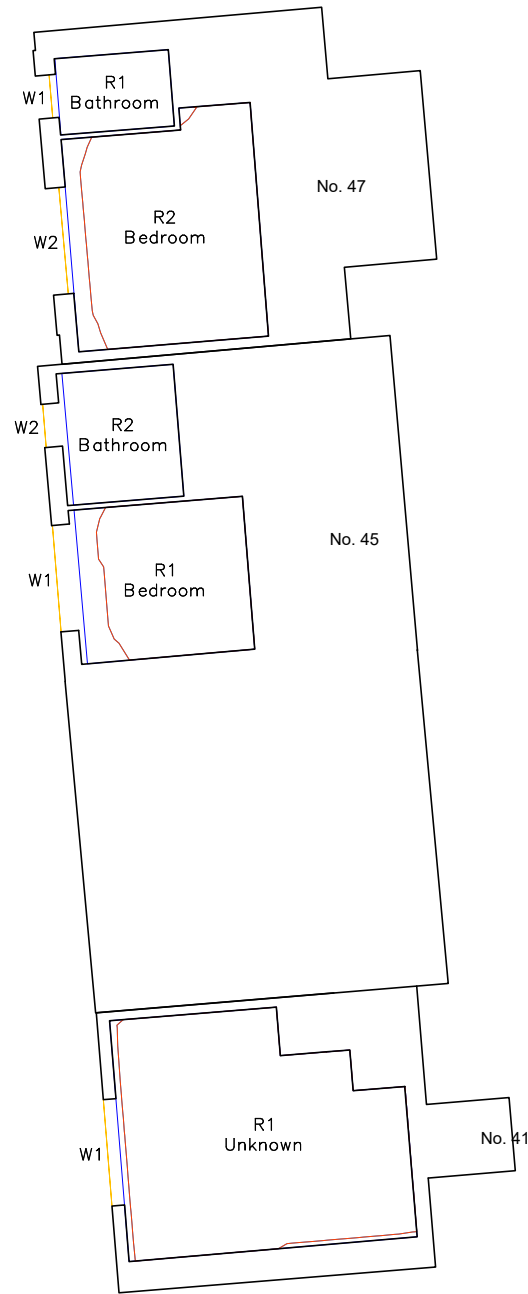

Unit 6 - Barham Business Park
Elham Valley Road
Canterbury
Kent CT4 6DQ

Tel : 01227 833855
enquiries@herringtonconsulting.co.uk
www.herringtonconsulting.co.uk

Legend

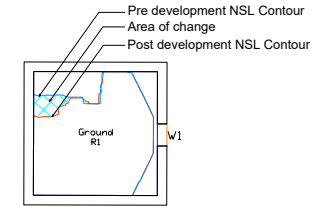

Location Plan



Rev	Description	Date
00	First issue	31/01/2020


CLIENT
PA Housing Ltd

PROJECT
Strathmore Road, Teddington


SCALE Not to scale	PROJ REF 2594	ANALYST KC	DRAWN BY VK/AP
-----------------------	------------------	---------------	-------------------

DWG REF. NSL contours.	DWG No. 2594_08
---------------------------	--------------------

31 - 39 Strathmore Road
Ground Floor

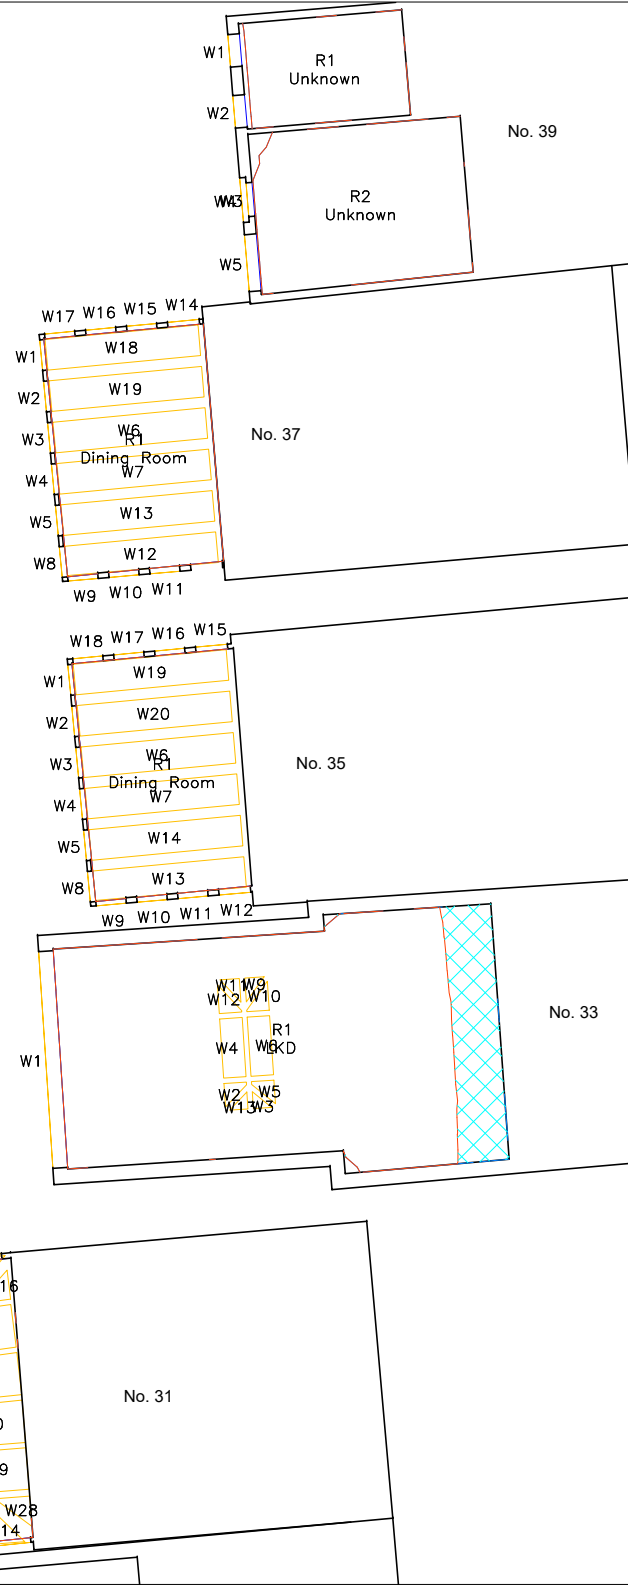


31 - 39 Strathmore Road
First Floor

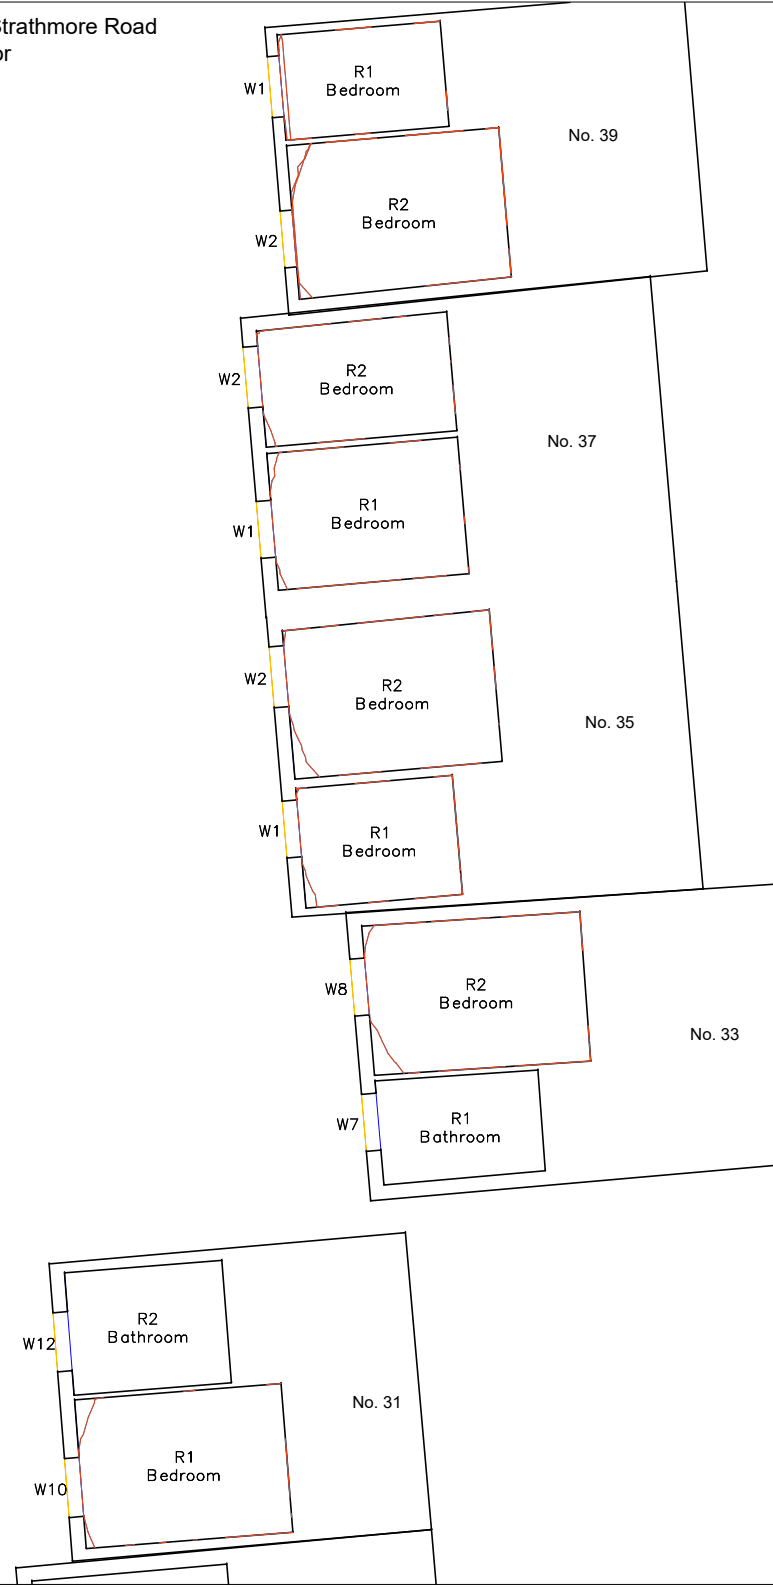


Unit 6 - Barham Business Park
Elham Valley Road
Canterbury
Kent CT4 6DQ

Tel : 01227 833855
enquiries@herringtonconsulting.co.uk
www.herringtonconsulting.co.uk

Legend

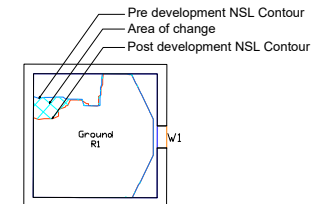

Location Plan

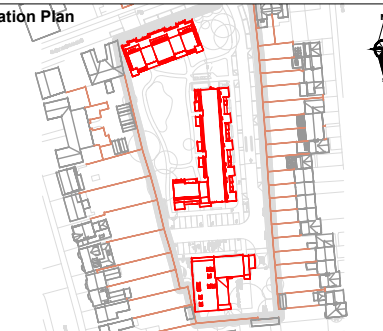

Rev	Description	Date
00	First issue	31/01/2020

CLIENT
PA Housing Ltd


PROJECT
Strathmore Road, Teddington

SCALE	PROJ REF	ANALYST	DRAWN BY
Not to scale	2594	KC	VK/AP


DWG REF.
NSL contours.

DWG No.
2594_09

31 & 33 Strathmore Road
Second Floor

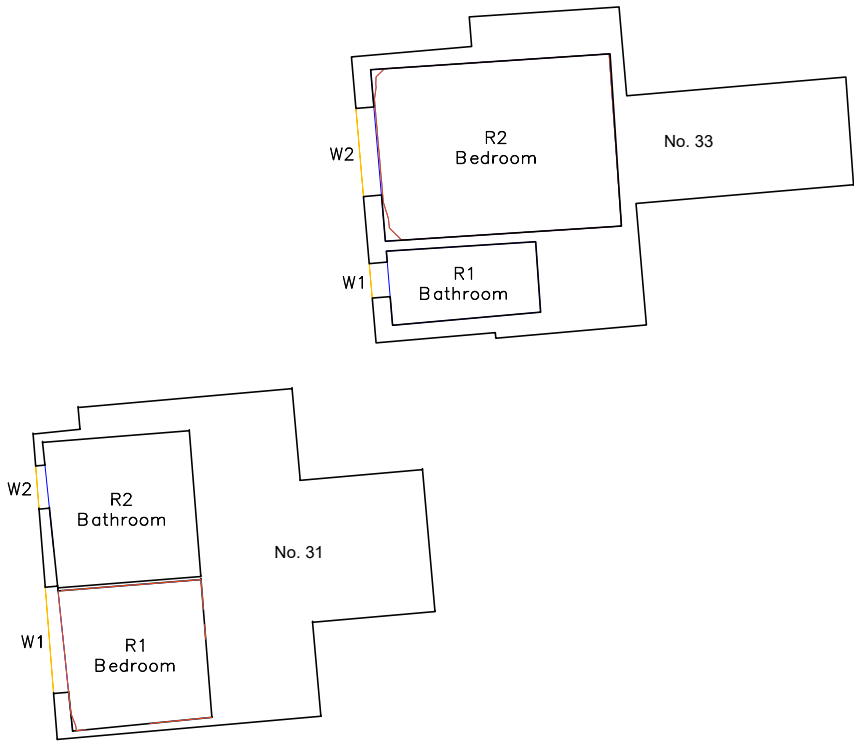


21 - 29 Strathmore Road
Ground Floor

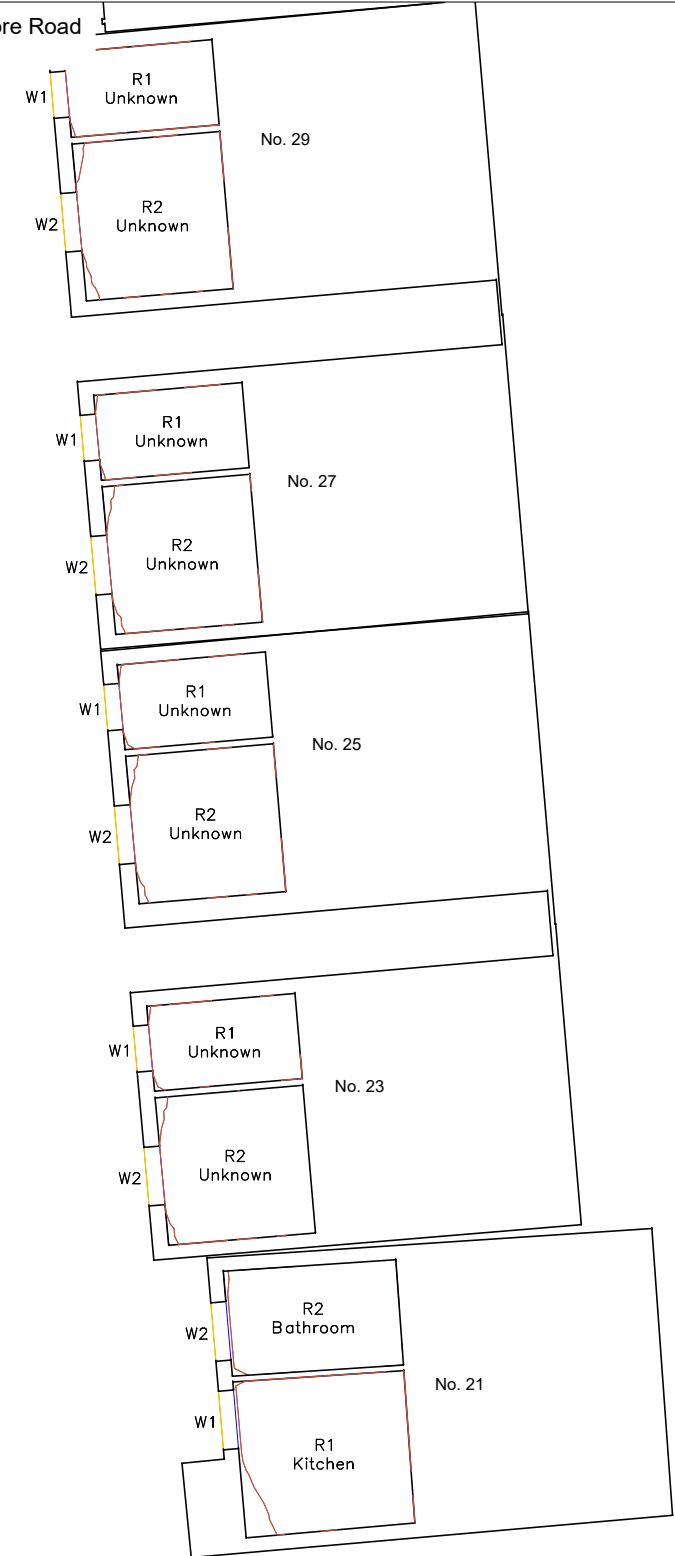

Unit 6 - Barham Business Park
Elham Valley Road
Canterbury
Kent CT4 6DQ

Tel : 01227 833855
enquiries@herringtonconsulting.co.uk
www.herringtonconsulting.co.uk

Legend

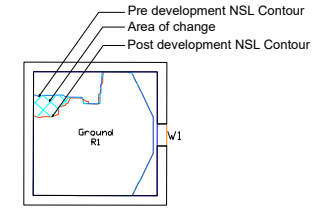

Location Plan



Rev	Description	Date
00	First issue	31/01/2020

CLIENT
PA Housing Ltd

PROJECT
Strathmore Road, Teddington

SCALE Not to scale	PROJ REF 2594	ANALYST KC	DRAWN BY VK/AP
-----------------------	------------------	---------------	-------------------

DWG REF.
NSL contours.

DWG No.
2594_10