




2 Proposed First Floor Plan
Scale: 1:100

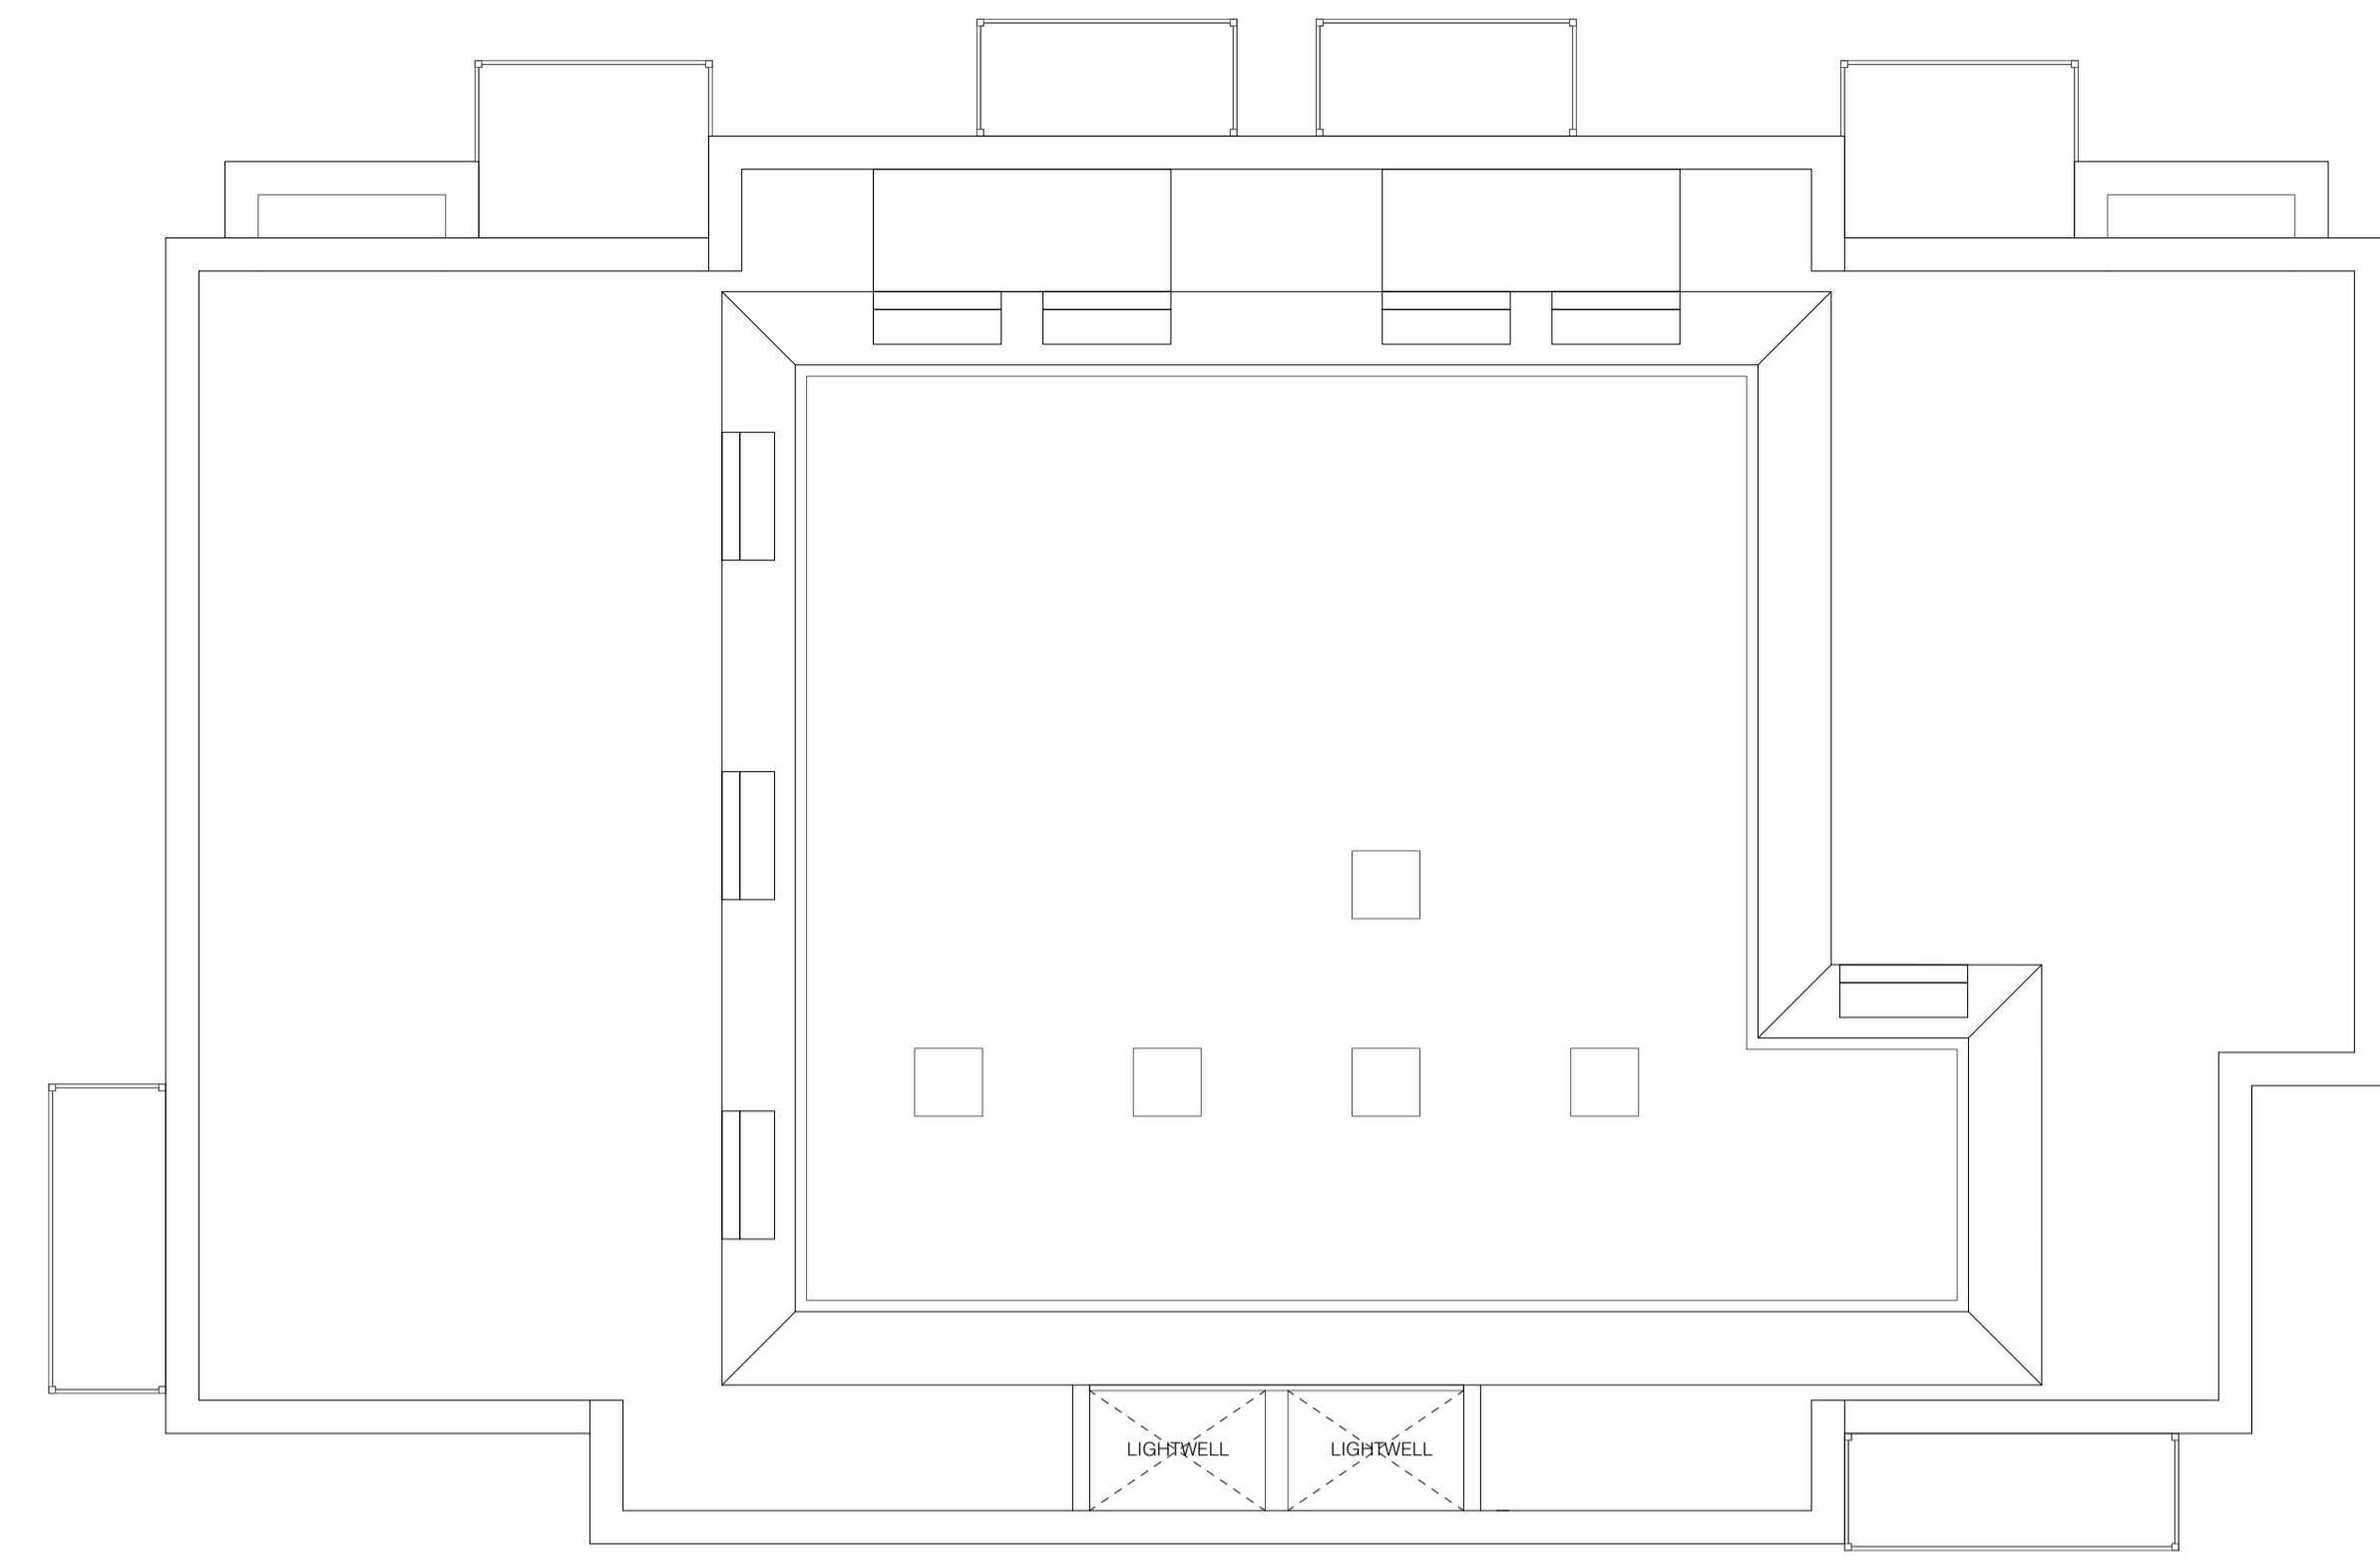

4 Proposed Roof Plan
Scale: 1:100

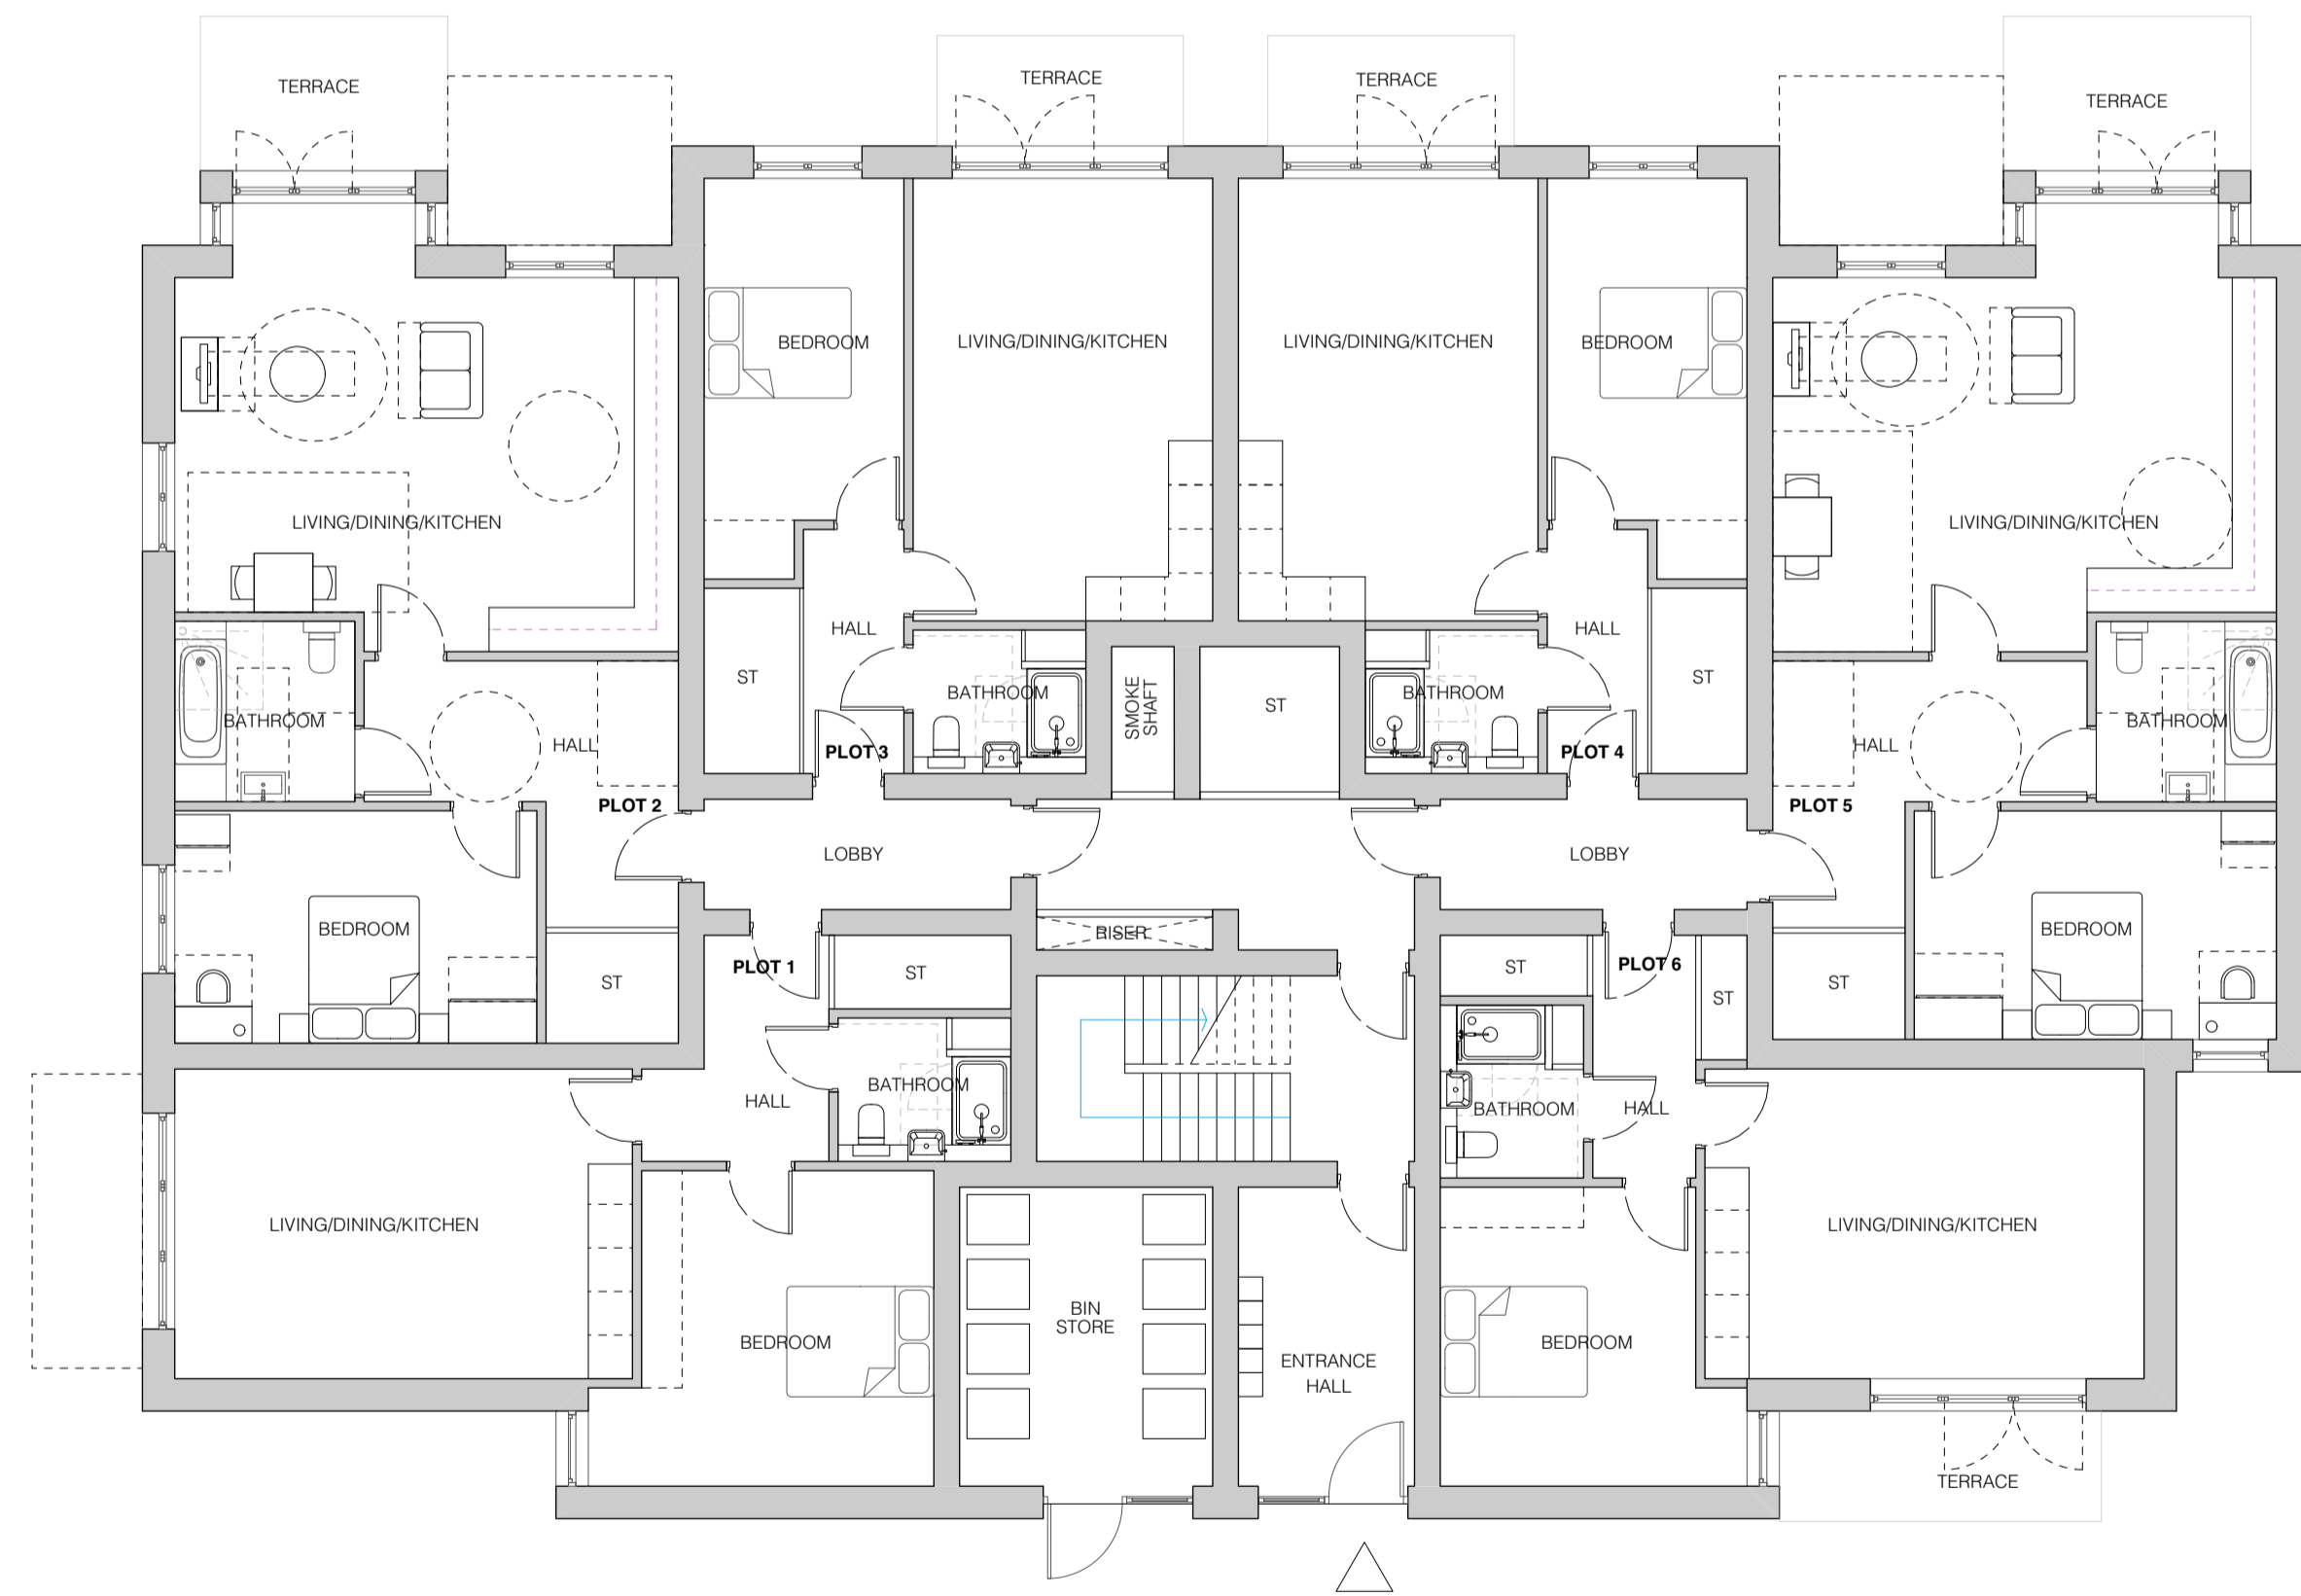

1 Proposed Ground Floor Plan
Scale: 1:100

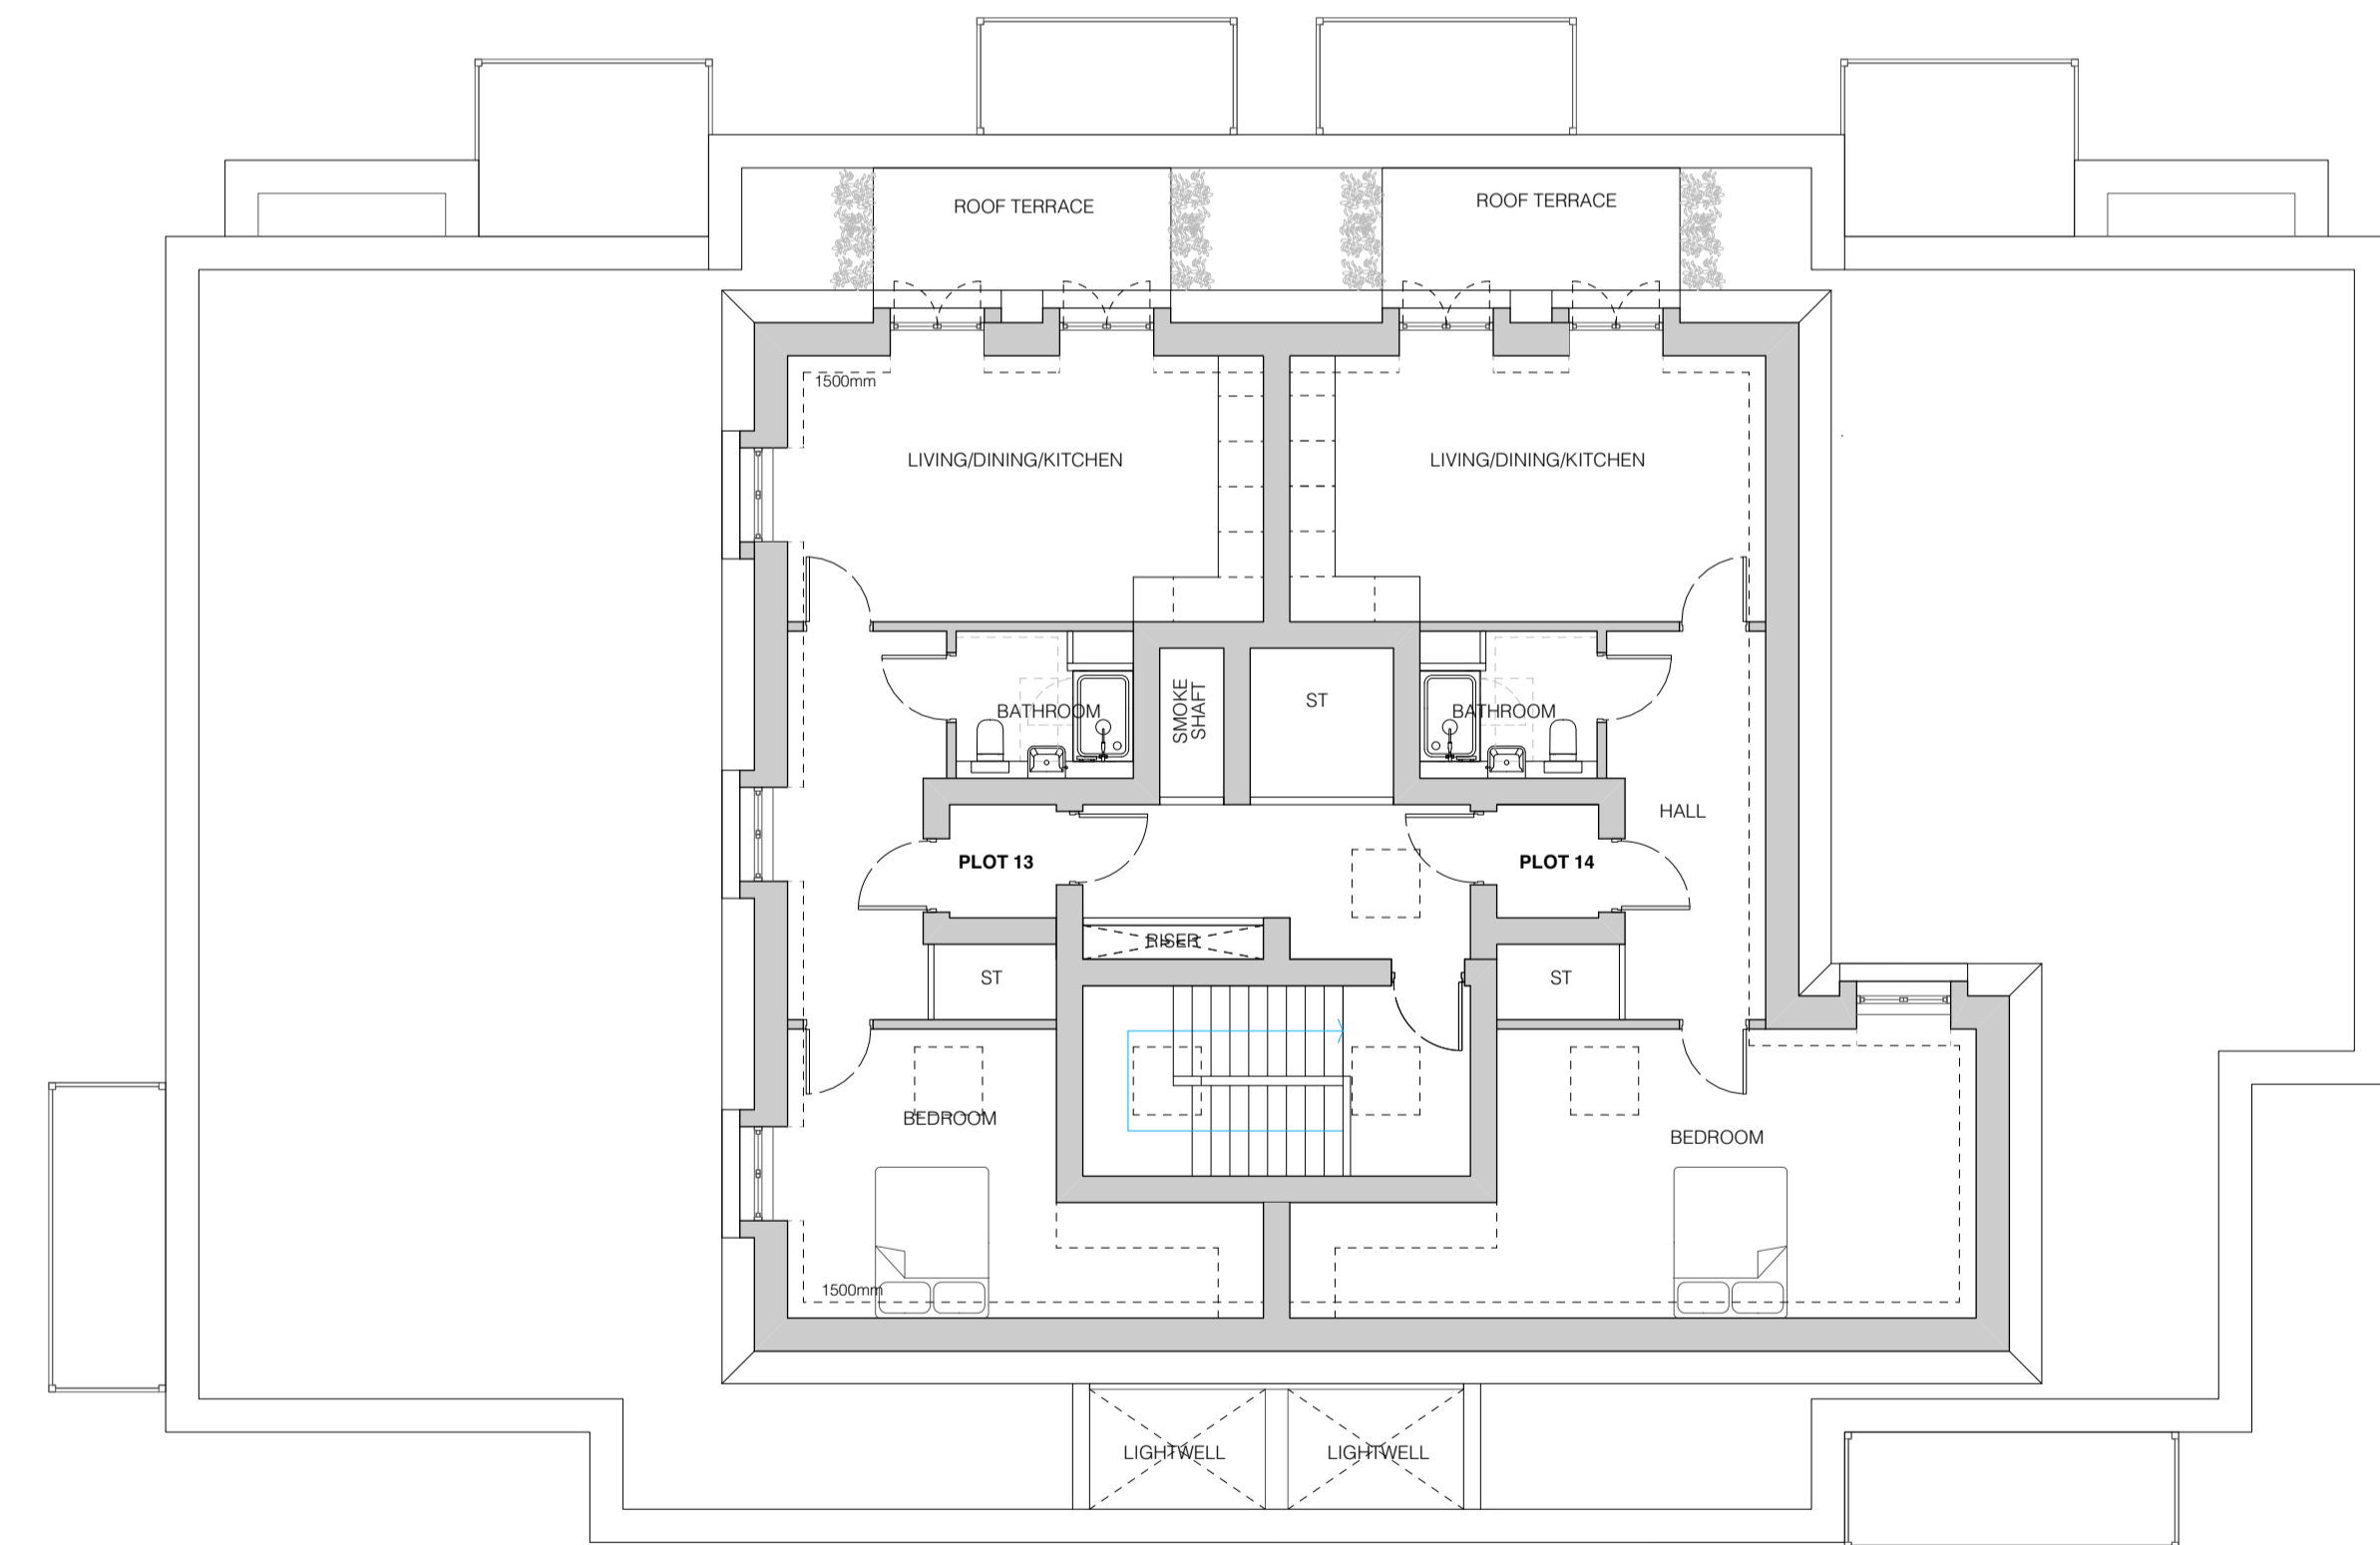

3 Proposed Second Floor Plan
Scale: 1:100

0 5 10 M

DISCLAIMER

Do not scale from this drawing.
Drawings based on survey information provided by others.
Verify all dimensions on site.
Drawing should be read in conjunction with information from all other design consultants and contractors.
All drawings in digital format are for reference only, paper copies are available on request.
Copyright to these drawings and the designs shown therein are retained by Progress Planning.

Rev	Date	Reason for Issue	Chk	Rev	Date	Reason for Issue	Chk
P4	03.03.20	Client amendments	KL				
P3	10.01.20	Client amendments	KL				
P2	11.12.19	Client amendments	KL				
P1	03.12.19	Client amendments	KL				

PROGRESS PLANNING
Land & Development
Progress Planning
Waterside House 20 Riverside Way
Uxbridge UB8 2YF

Project Title
38-42 Hampton Rd, Teddington TW11 0JE
Project Number
022
Date
03 March 2020

Drawing Title
Proposed Floor Plans - 14 Units
Drawing Number
L2000
Revision
P4

Drawing Status
Preliminary
Scale / North Point
1:100 @ A1 / 1:200 @ A3