
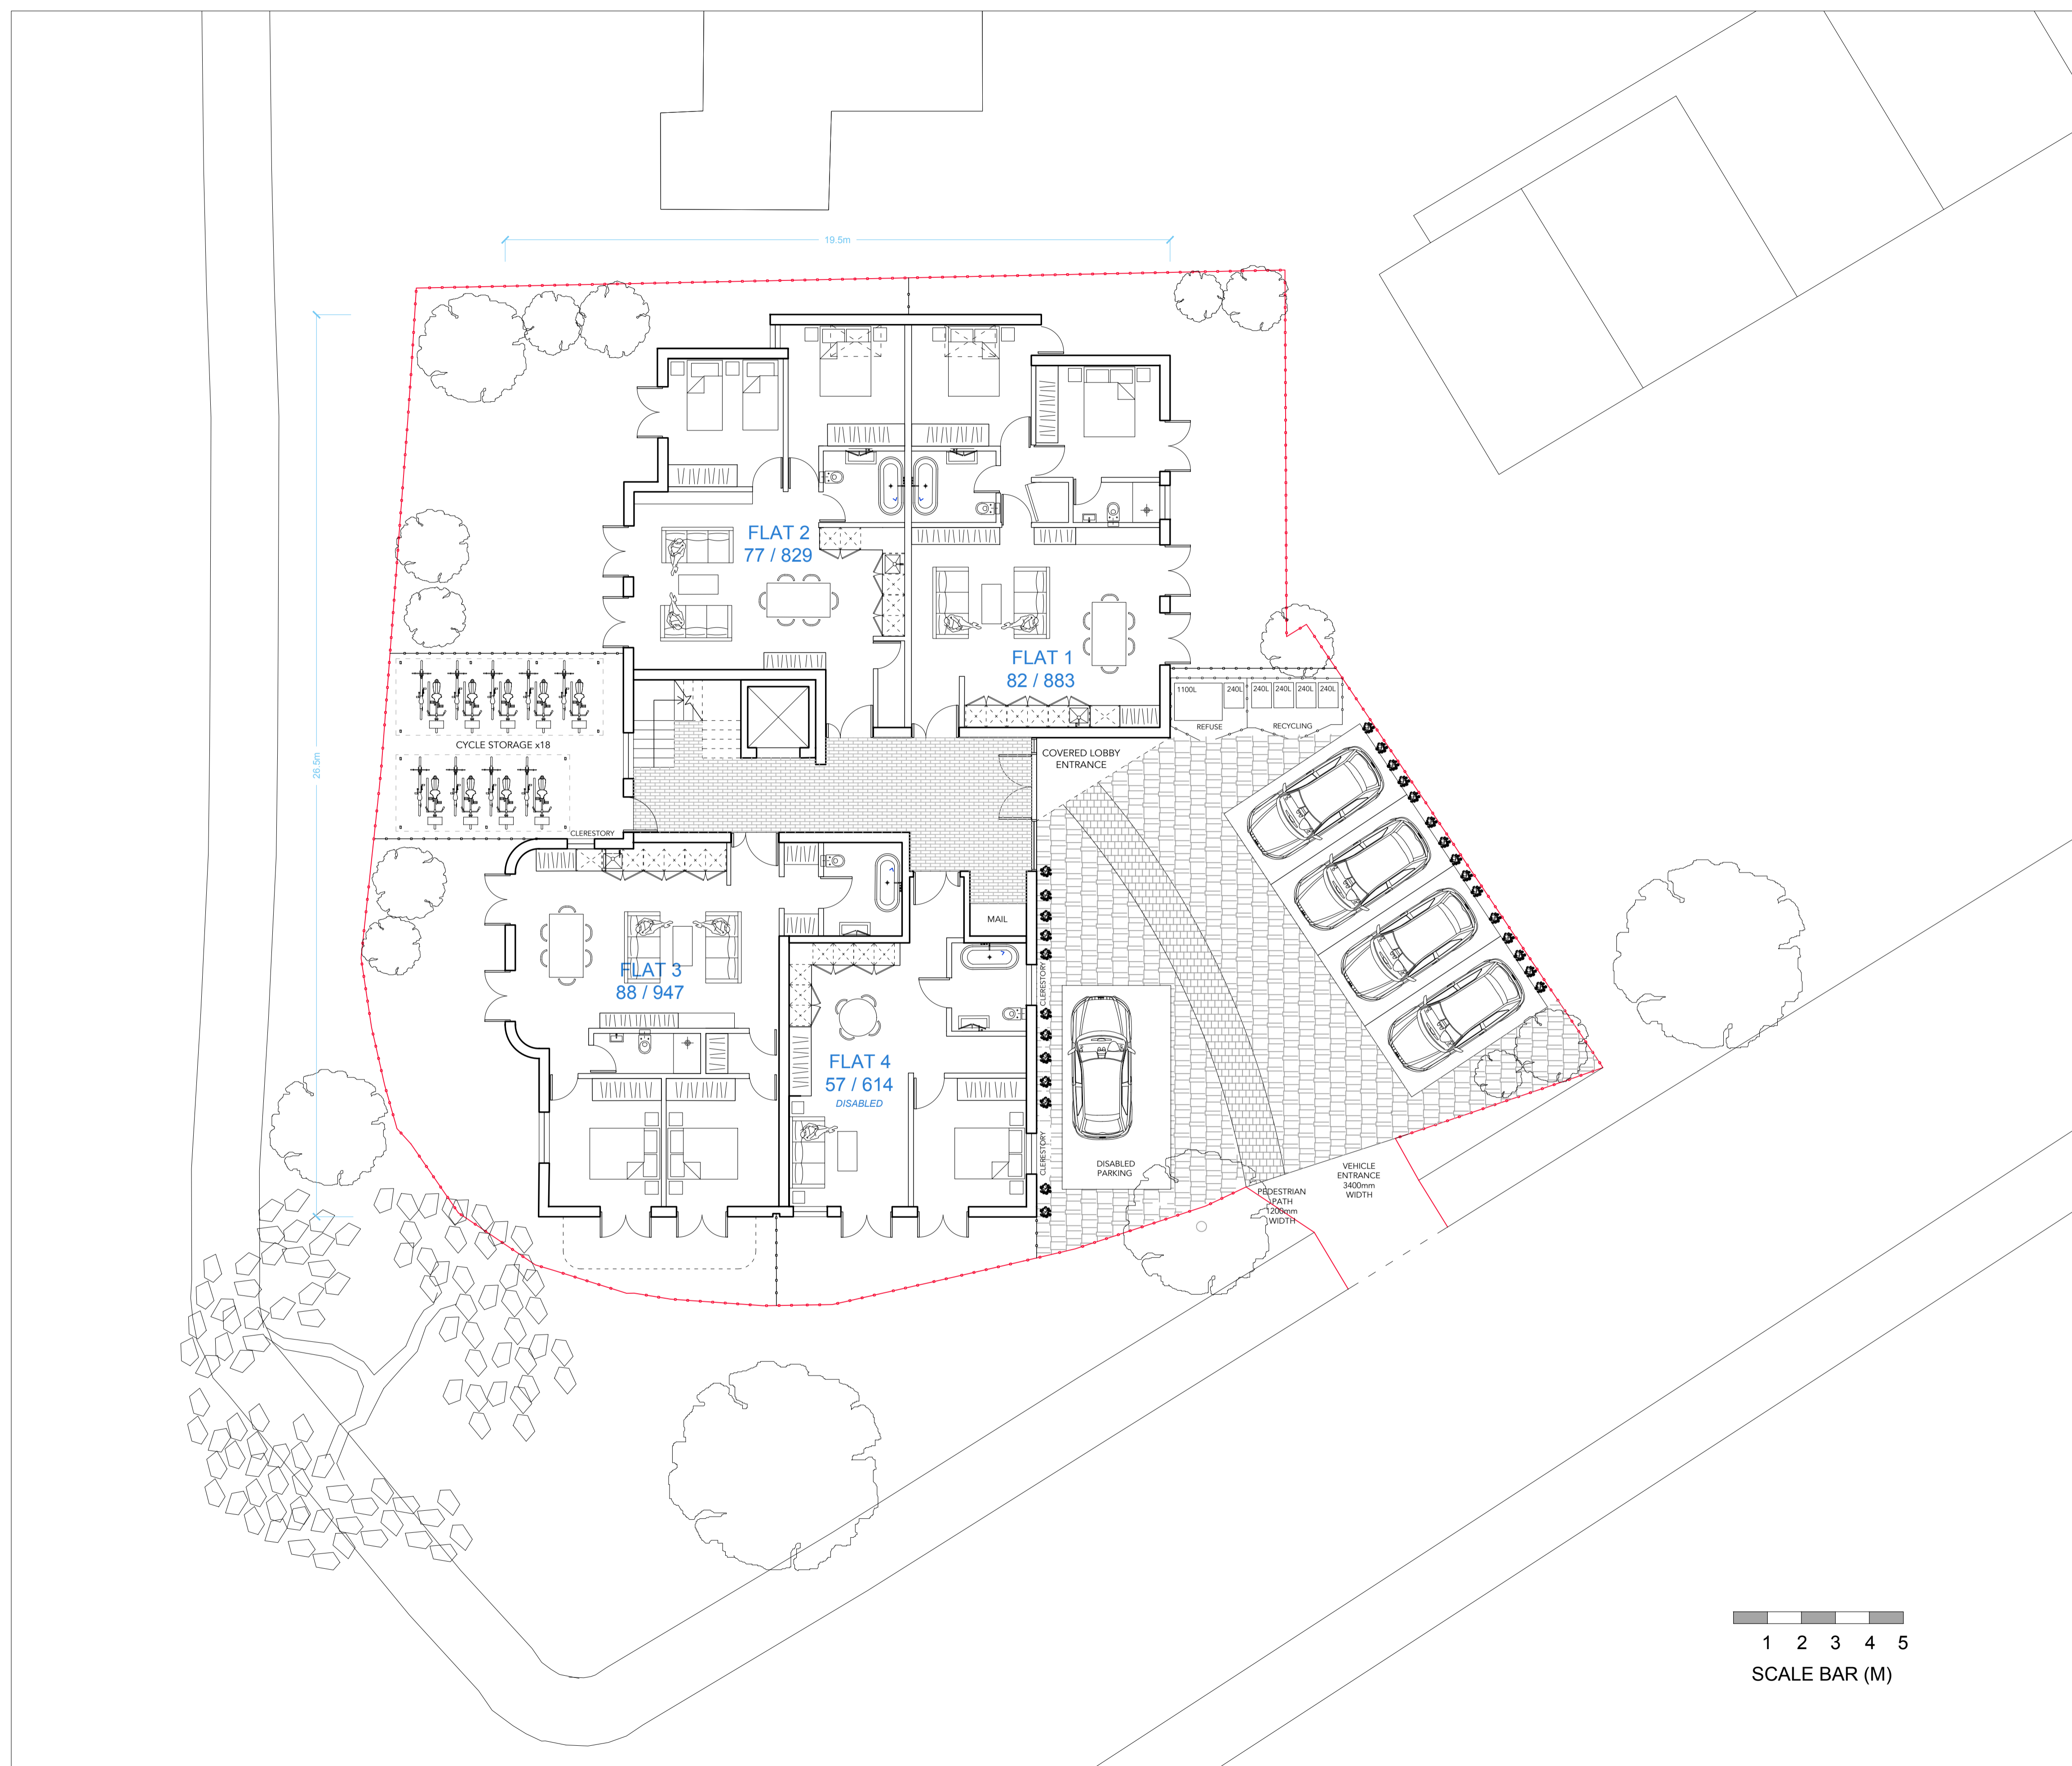


GENERAL NOTES
 1. No dimensions to be scaled from this drawing
 2. Any Discrepancies found between this drawing and other documents should be referred immediately to the consultants
 3. This drawing should be removed from currency immediately a revised version is issued
 4. All dimensions in mm's
 © Copyright Reserved
 This drawing and its subject matter are the confidential property of Wicklow & Delancey and shall not be copied, reproduced, used or disclosed to others without the prior written authority of Wicklow & Delancey

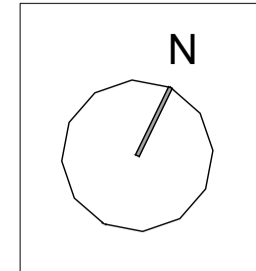

Job No. 1808	Dwg No. 901	Rev. REV H
-----------------	----------------	---------------

Rev	Date	Reason For Issue	Chk
+ 44 (0) 7976 36 44 59 TOM@WANDD.CO.UK WWW.WANDD.CO.UK			
PROJECT		1 ST JAMES' ROAD HAMPTON HILL	
DRAWING TITLE		GROUND FLOOR PLAN	
JOB NUMBER	1808	DRAWING NUMBER	901
DRAWN	TR	CHECKED	
SCALE	1/100	PAPER SIZE	A1
DATE	5.5.20	REVISION	REV H

GROUND FLOOR PLAN