




A Front Elevation A
Scale: 1:100



A1 Front Elevation Pink Buff Brick
Scale: 1:100



A2 Front Elevation White Painted Brick
Scale: 1:100

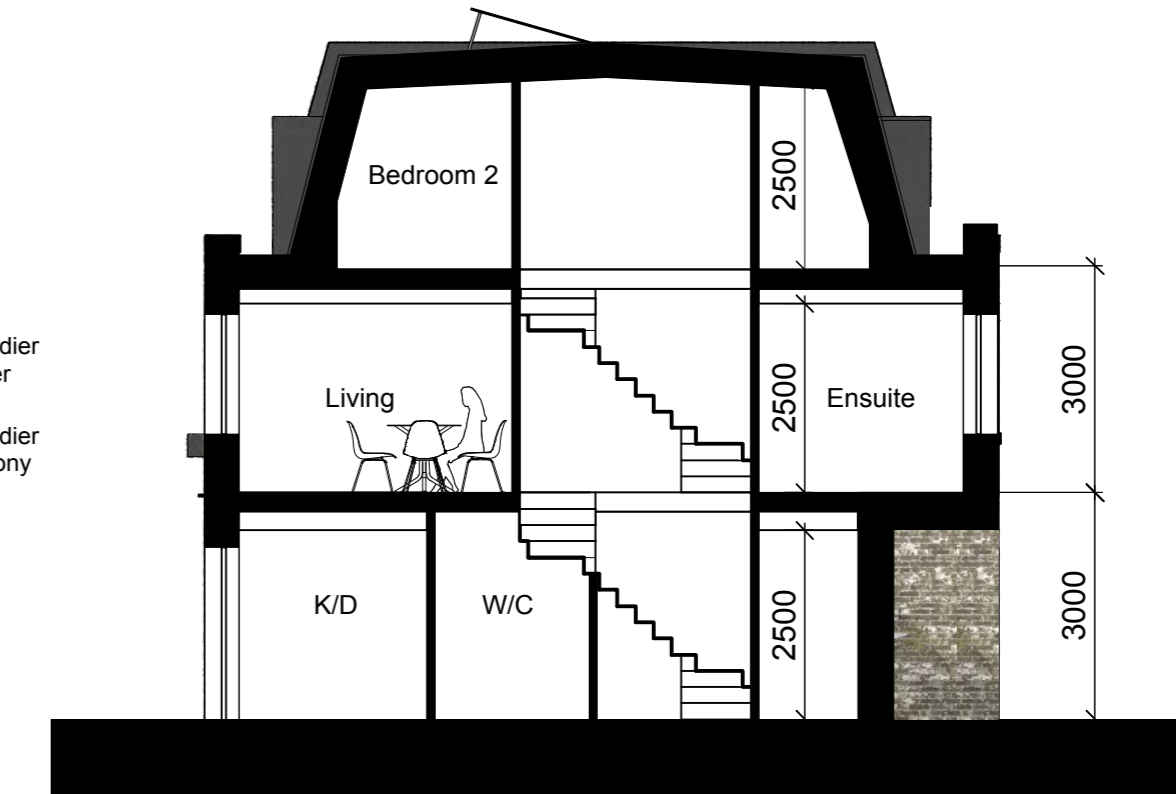


AA Section AA
Scale: 1:100



B Rear Elevation B
Scale: 1:100


Note: For locations of different brick finishes, please refer to drawings A2871 401 (R21), 402 (R21) and the Design and Access Statement.

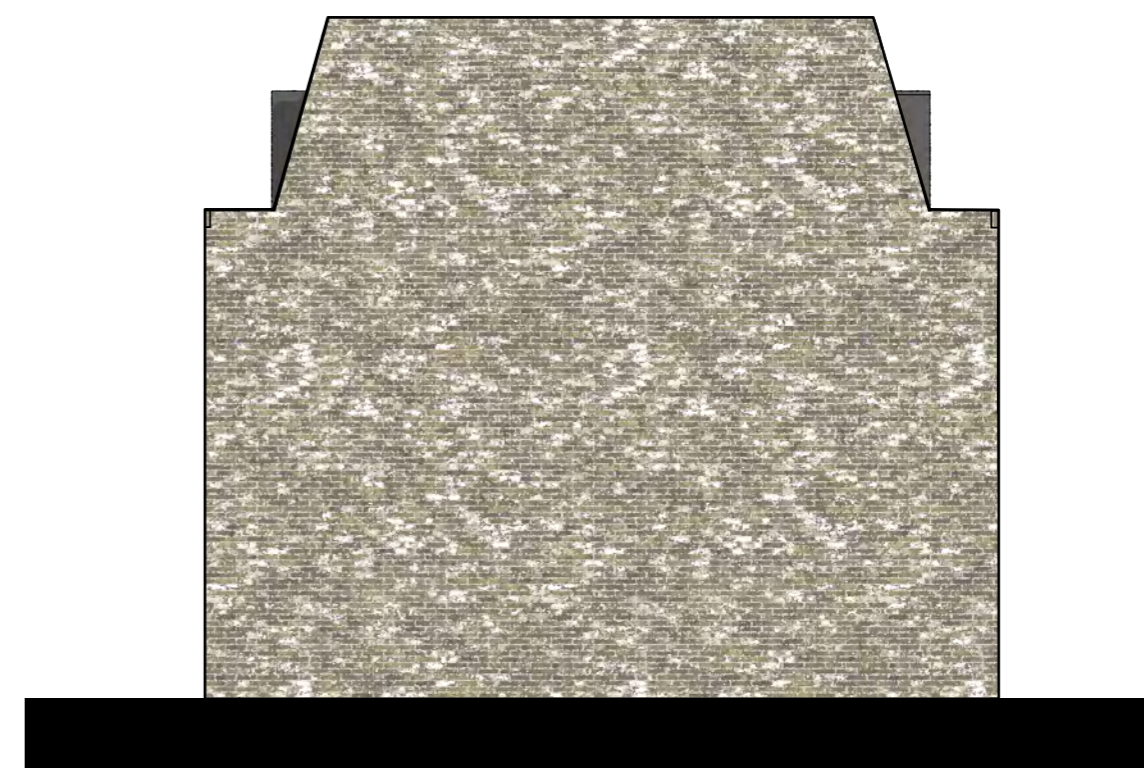

C End of Terrace Elevation C
Scale: 1:100

General notes
 All setting out must be checked on site
 All levels must be checked on site and refer to Ordinance Datum Newlyn unless alternative Datum given
 All fixings and weathervings must be checked on site
 All dimensions must be checked on site
 This drawing must not be scaled
 This drawing must be read in conjunction with all other relevant drawings, specification clauses and current design risk register
 This drawing must not be used for land transfer purposes
 Calculated areas in accordance with Assael Architecture's Definition of Areas for Schedule of Areas
 This drawing must not be used on site unless issued for construction
 Subject to survey, consultation and approval from all statutory Authorities
 Revision Status:
 P=Preliminary
 C=Contract
 © 2019 Assael Architecture Limited
 Assael Architecture Limited has prepared this document in accordance with the instructions of the Client under the agreed Terms of Appointment. This document is for the sole and specific use of the Client and Assael Architecture shall not be responsible for any use of its contents for any purpose other than that for which it was prepared and provided. Should the Client require to pass electronic copies of the document to other parties, this should be for co-ordination purposes only, the whole of the file should be so copied, but no professional liability or warranty shall be extended to other parties by Assael Architecture in this connection without the explicit written agreement thereto by Assael Architecture Limited.
 Drawing notes
 Electronic file reference
 Status R: Revision Date DRN CHK CDM
 21 Planning Addendum 25/10/19 RM ES


Material Key:
 Brown Buff Brick
 London Stock/ Multi Buff Brick
 Pink Buff Brick
 White Painted Brick
 Dark Red Brick
 Charred Timber
 Purpose of information
 The purpose of the information on this drawing is for:
 Planning
 Information
 Comment
 Client approval
 Construction
 All information on this drawing is not for construction unless it is marked for construction.

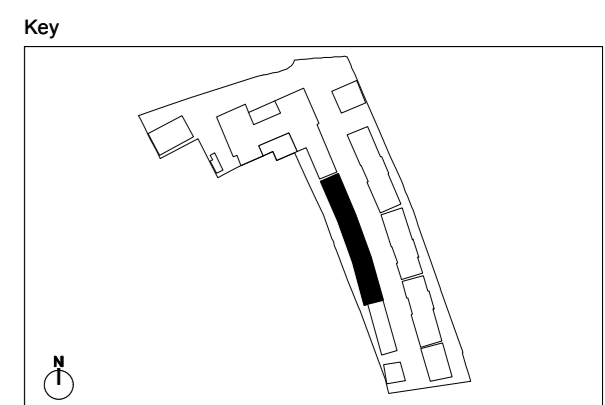


Client
London Square
 Project title
Greggs Bakery Twickenham
 Drawing title
Proposed House Type 6 3B6P House (Building D)
 Scale @ A1 size Date
1:100 Nov '18
 Drawing N°
A2871 608
 Status & Revision
R21




Assael Architecture Limited
 123 Upper Richmond Road
 London SW15 2TL
 +44 (0)20 7736 7744
 info@assael.co.uk
 www.assael.co.uk

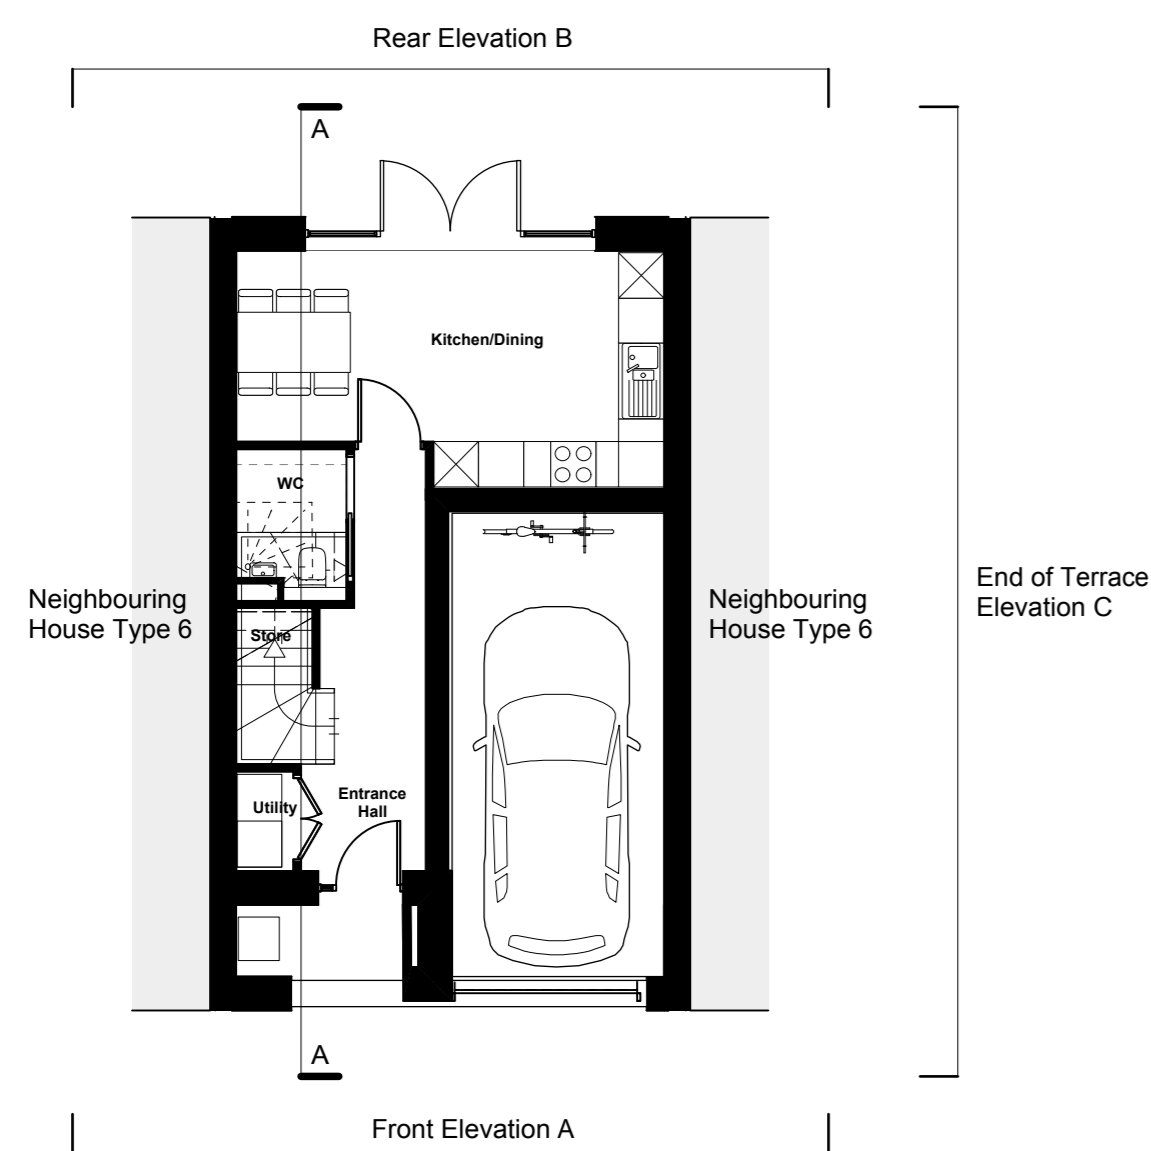


1 Ground Floor
Scale: 1:100

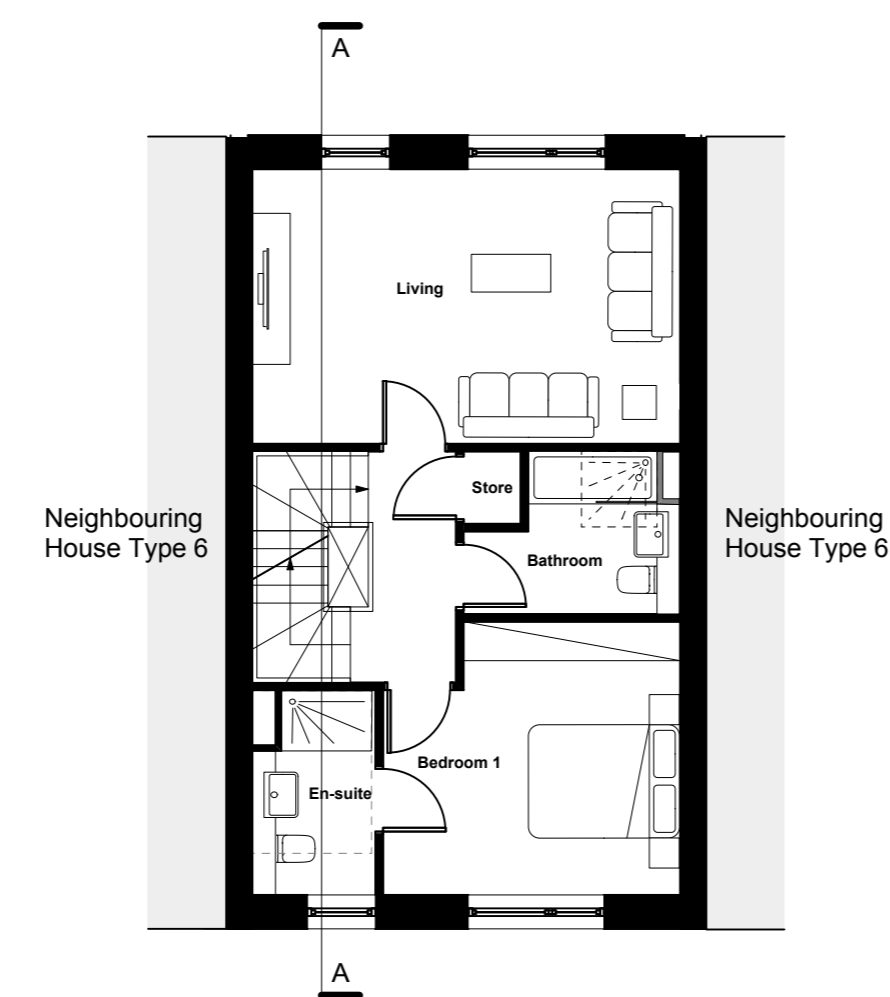

2 First Floor
Scale: 1:100

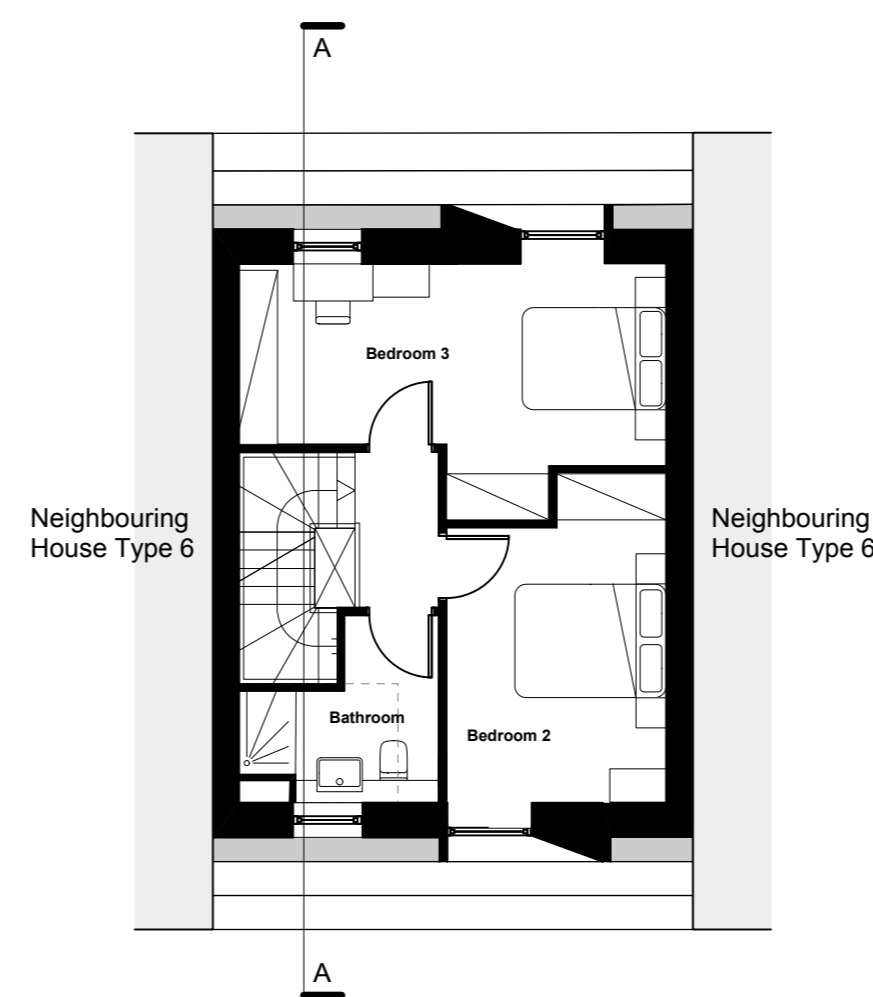

3 Second Floor
Scale: 1:100

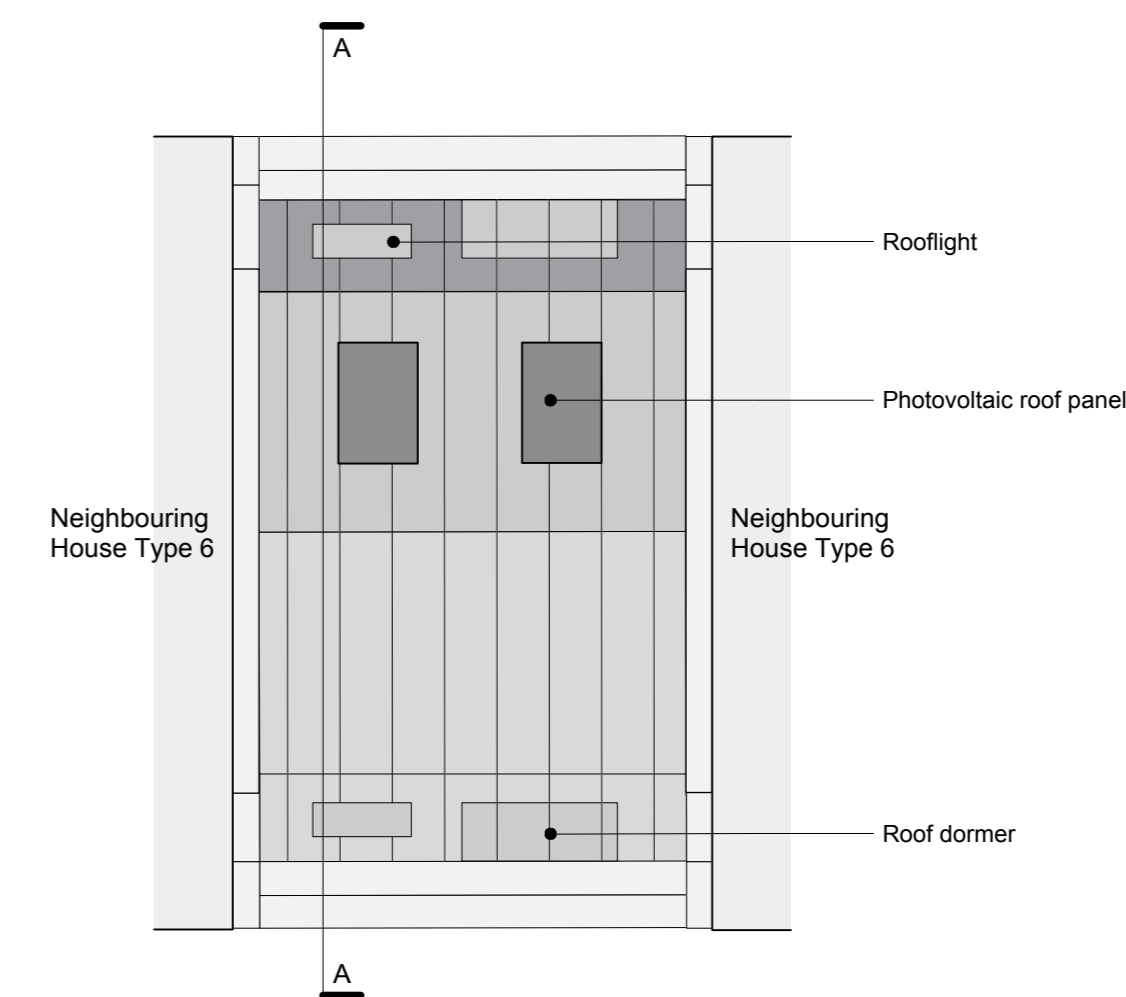

4 Roof Plan
Scale: 1:100