




2 Proposed First Floor Plan
Scale: 1:100

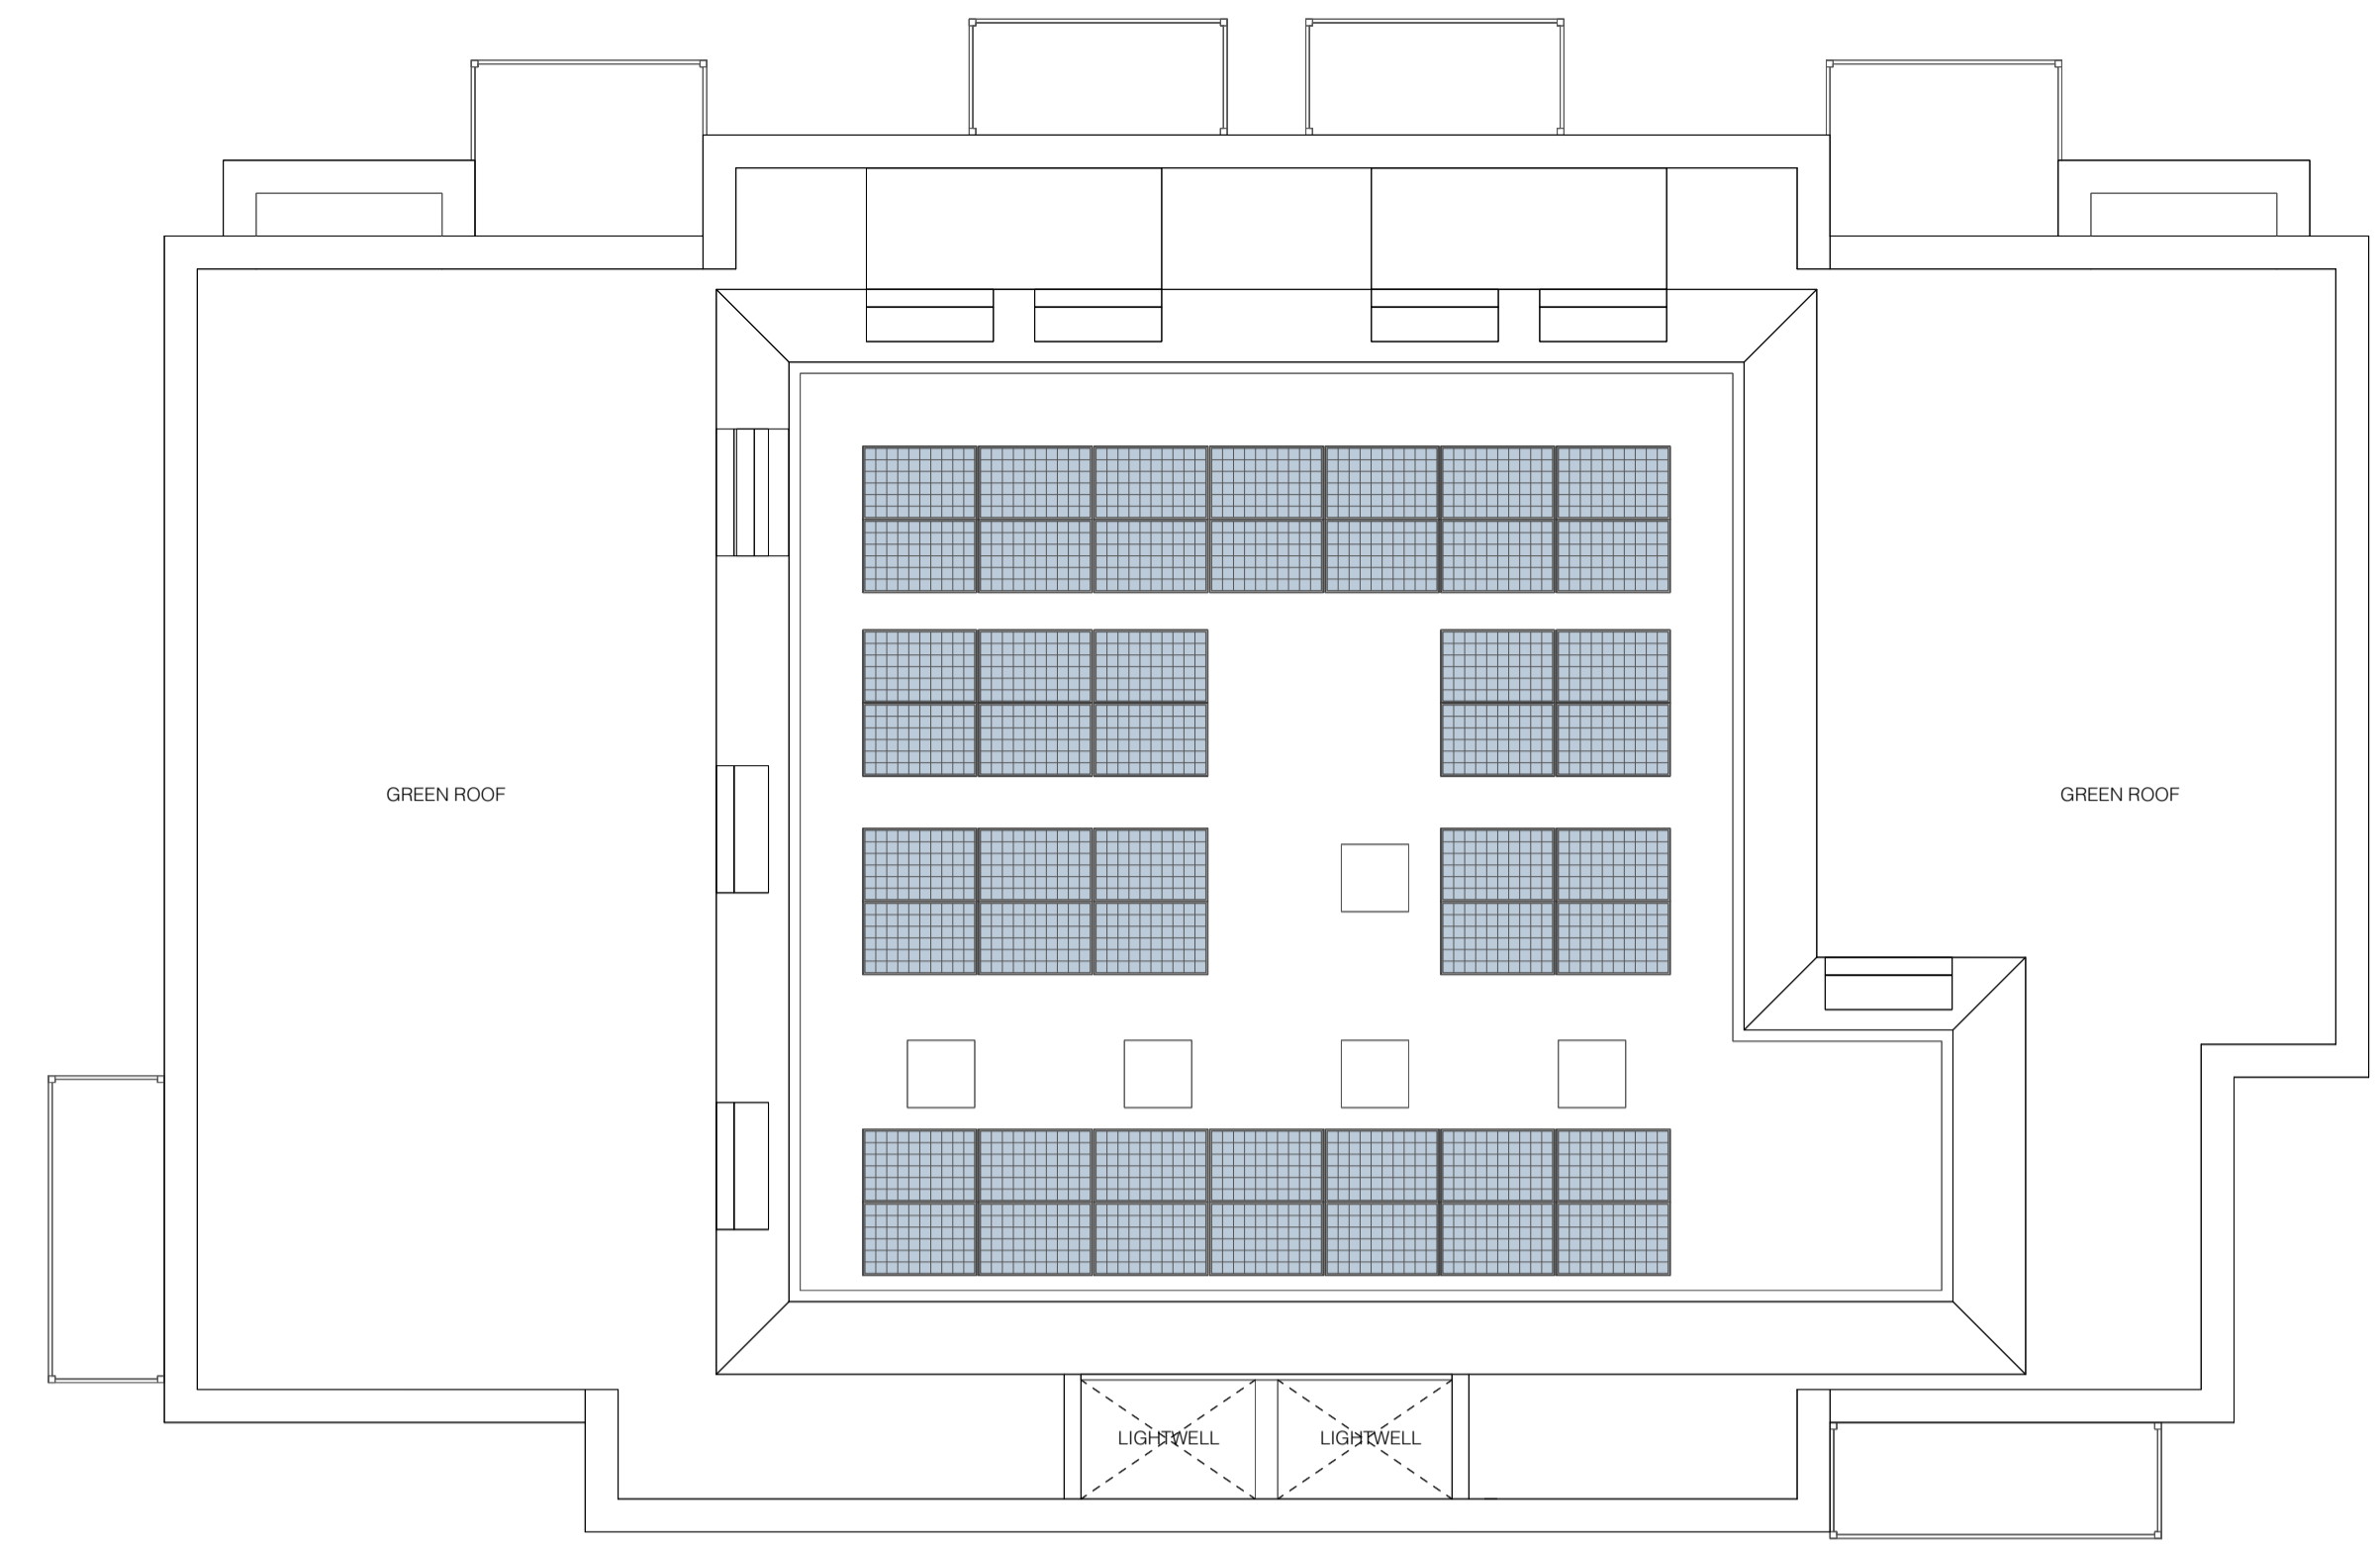


4 Proposed Roof Plan
Scale: 1:100

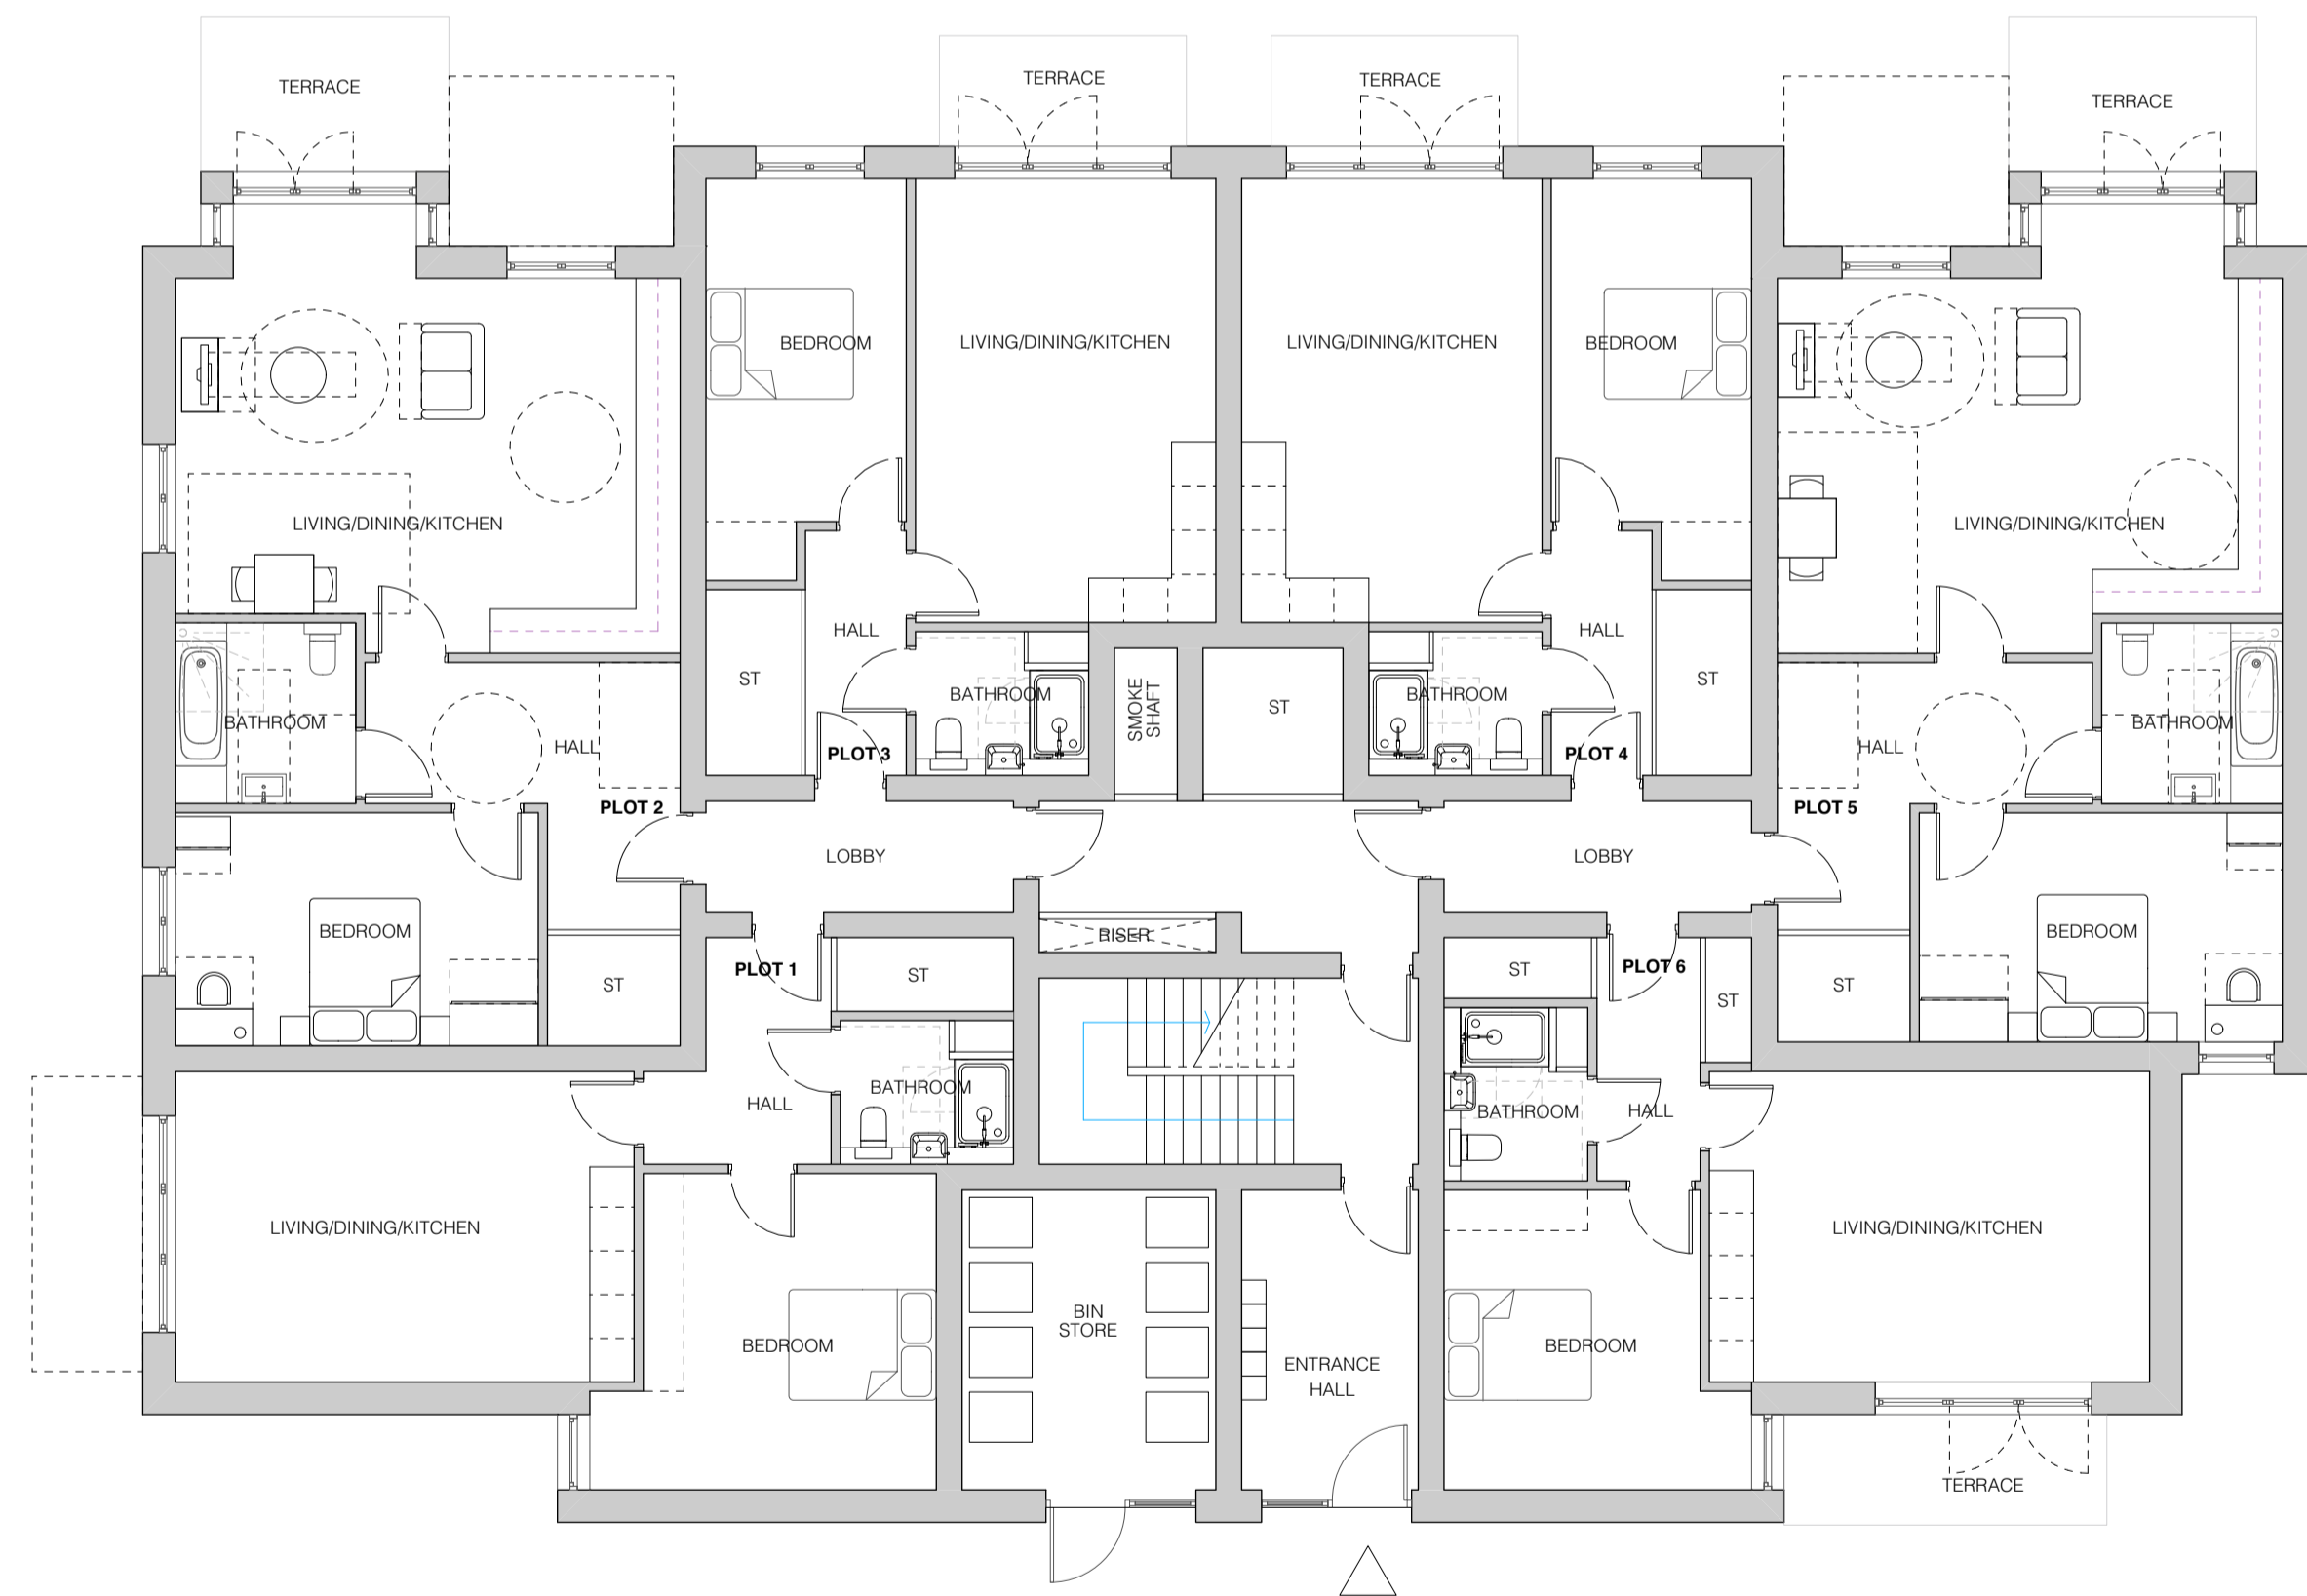

1 Proposed Ground Floor Plan
Scale: 1:100

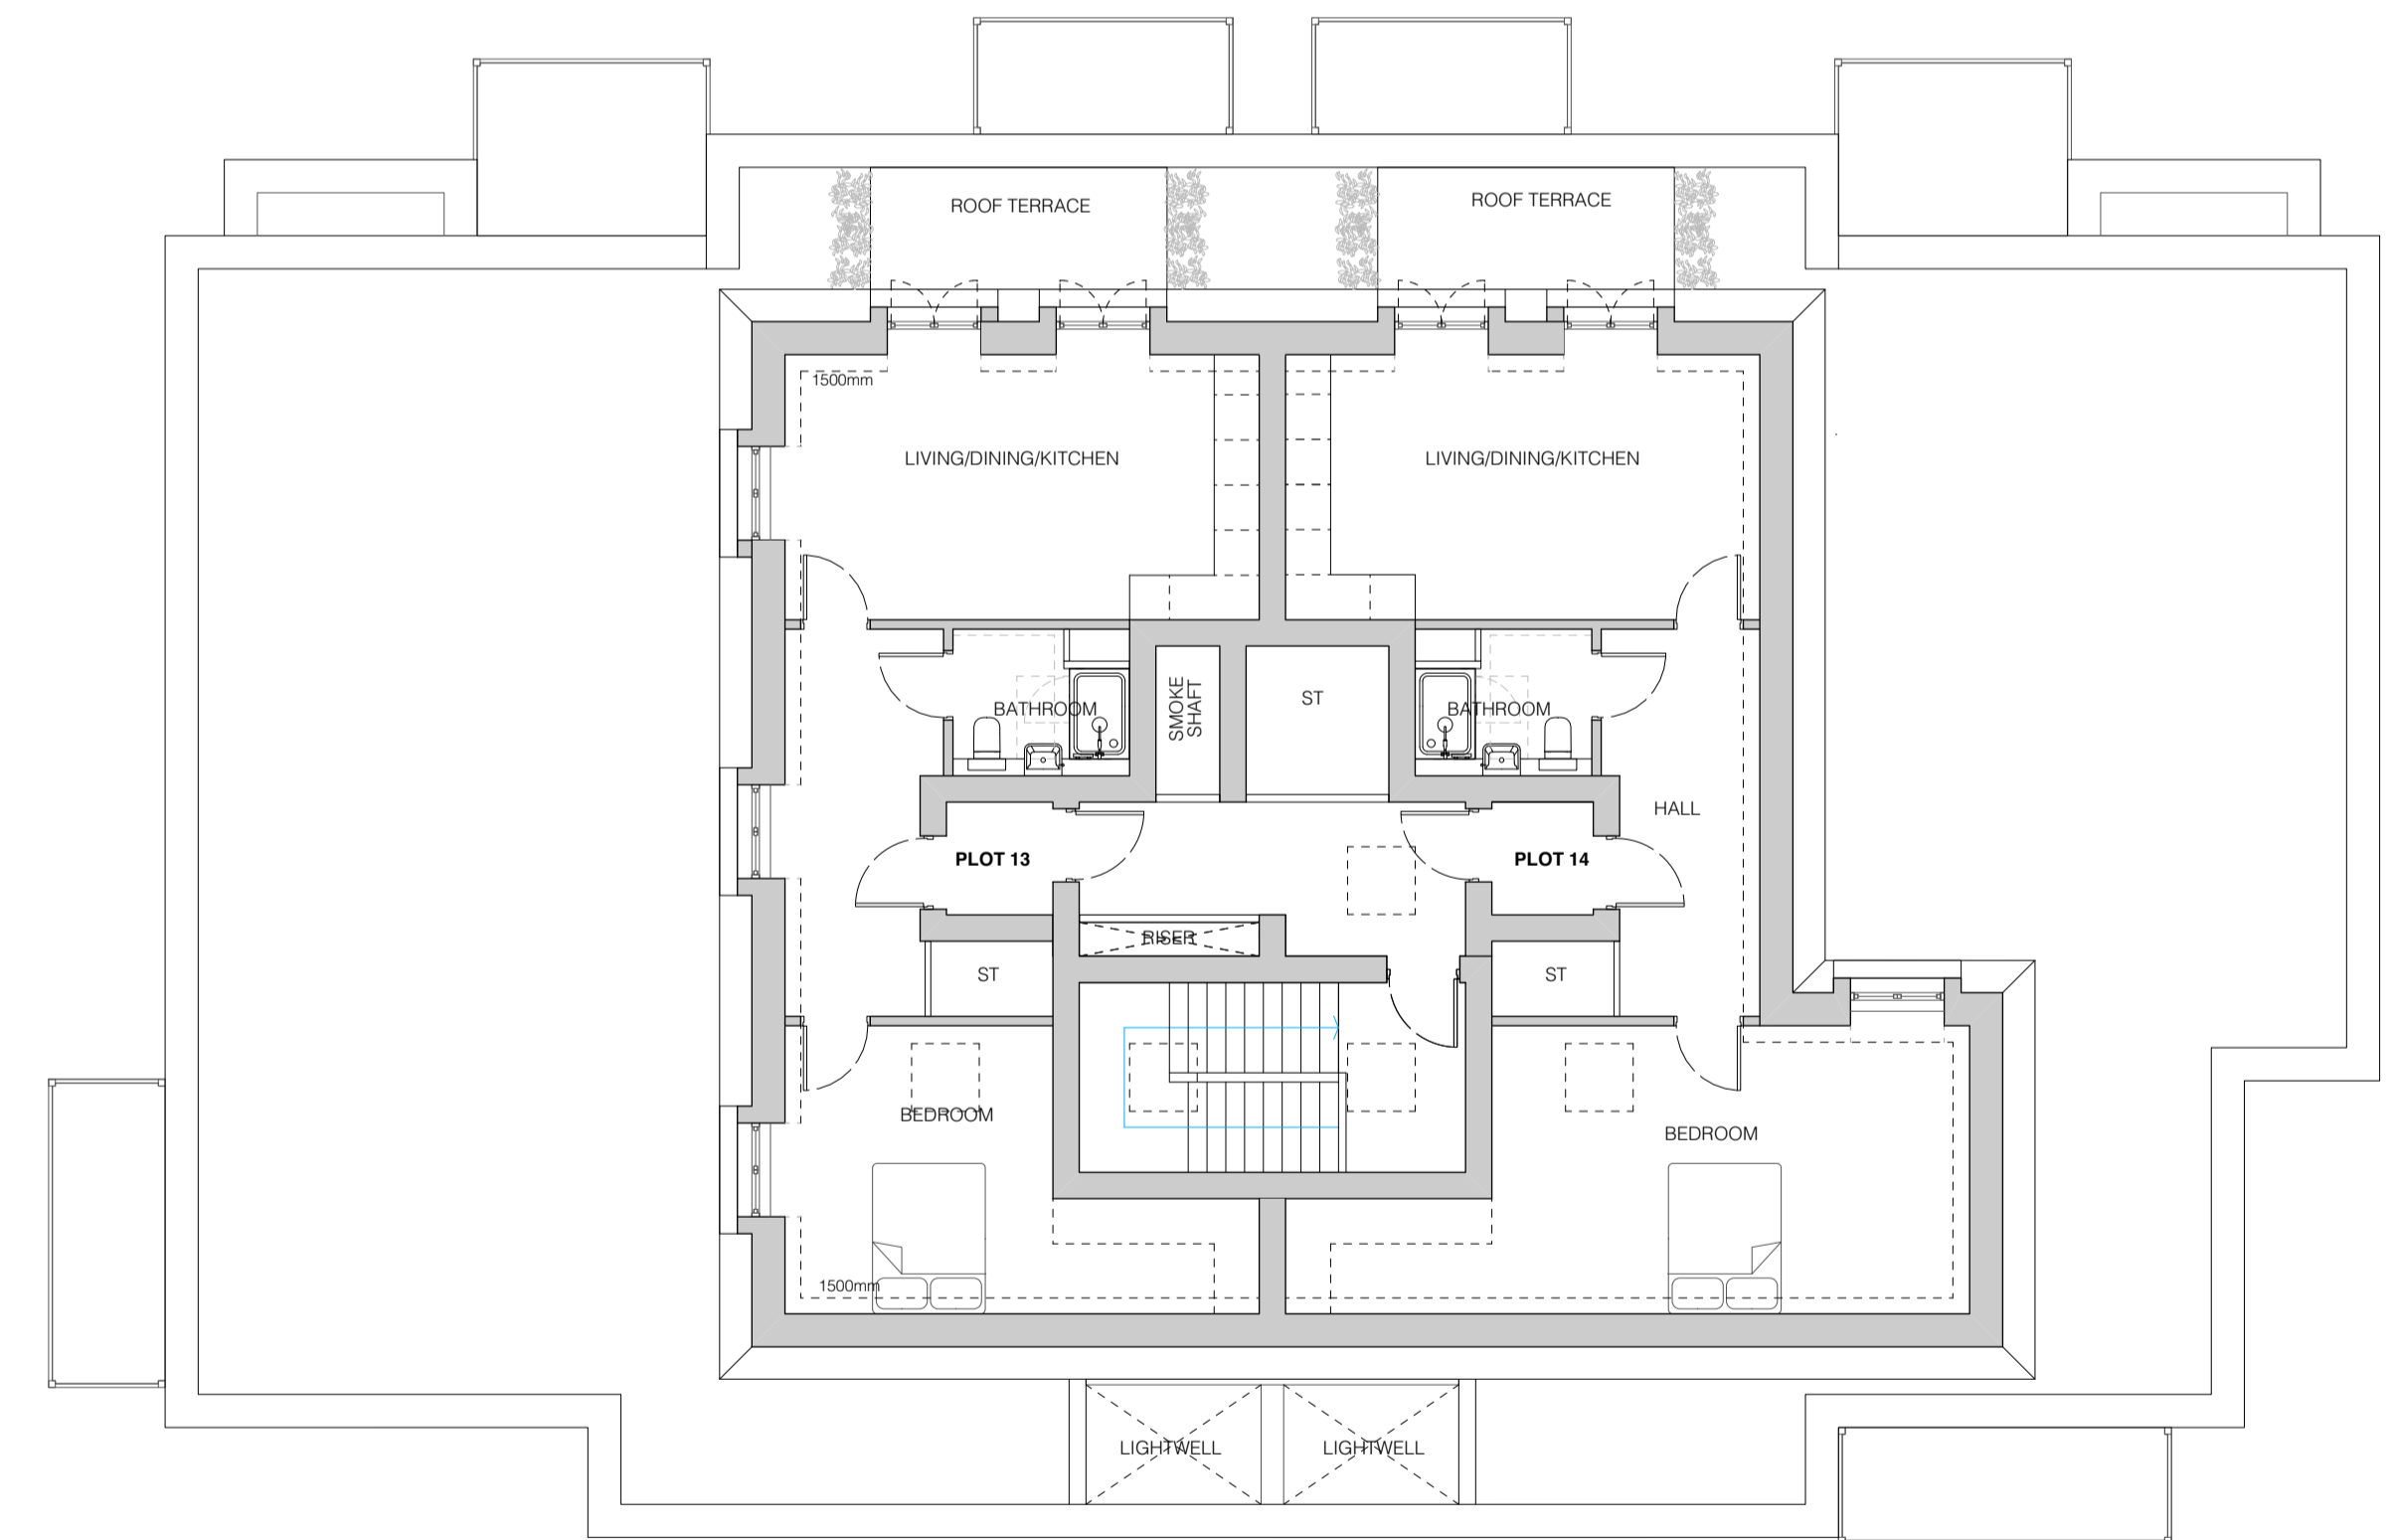

3 Proposed Second Floor Plan
Scale: 1:100

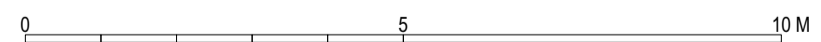

DISCLAIMER Do not scale from this drawing. Drawings based on survey information provided by others. Verify all dimensions on site. Drawing should be read in conjunction with information from all other design consultants and contractors. All drawings in digital format are for reference only, paper copies are available on request. Copyright to these drawings and the designs shown therein are retained by Progress Planning.	P5	07.01.20	PV Panels added	KL				
	P4	03.03.20	Client amendments	KL				
	P3	10.01.20	Client amendments	KL				
	P2	11.12.19	Client amendments	KL				
	P1	03.12.19	Client amendments	KL				
Rev	Date	Reason for Issue	Chk	Rev	Date	Reason for Issue	Chk	


PROGRESS PLANNING
 Land & Development
 Progress Planning
 Waterside House 20 Riverside Way
 Uxbridge UB8 2YF

Project Title
 38-42 Hampton Rd, Teddington TW11 0JE
 Project Number
 022
 Date
 01 July 2020

Drawing Title
 Proposed Floor Plans - 14 Units
 Drawing Number
 L2000
 Revision
 P5

Drawing Status
 Preliminary
 Scale / North Point
 1:100 @ A1 / 1:200 @ A3