




2 Proposed First Floor Plan
Scale: 1:100

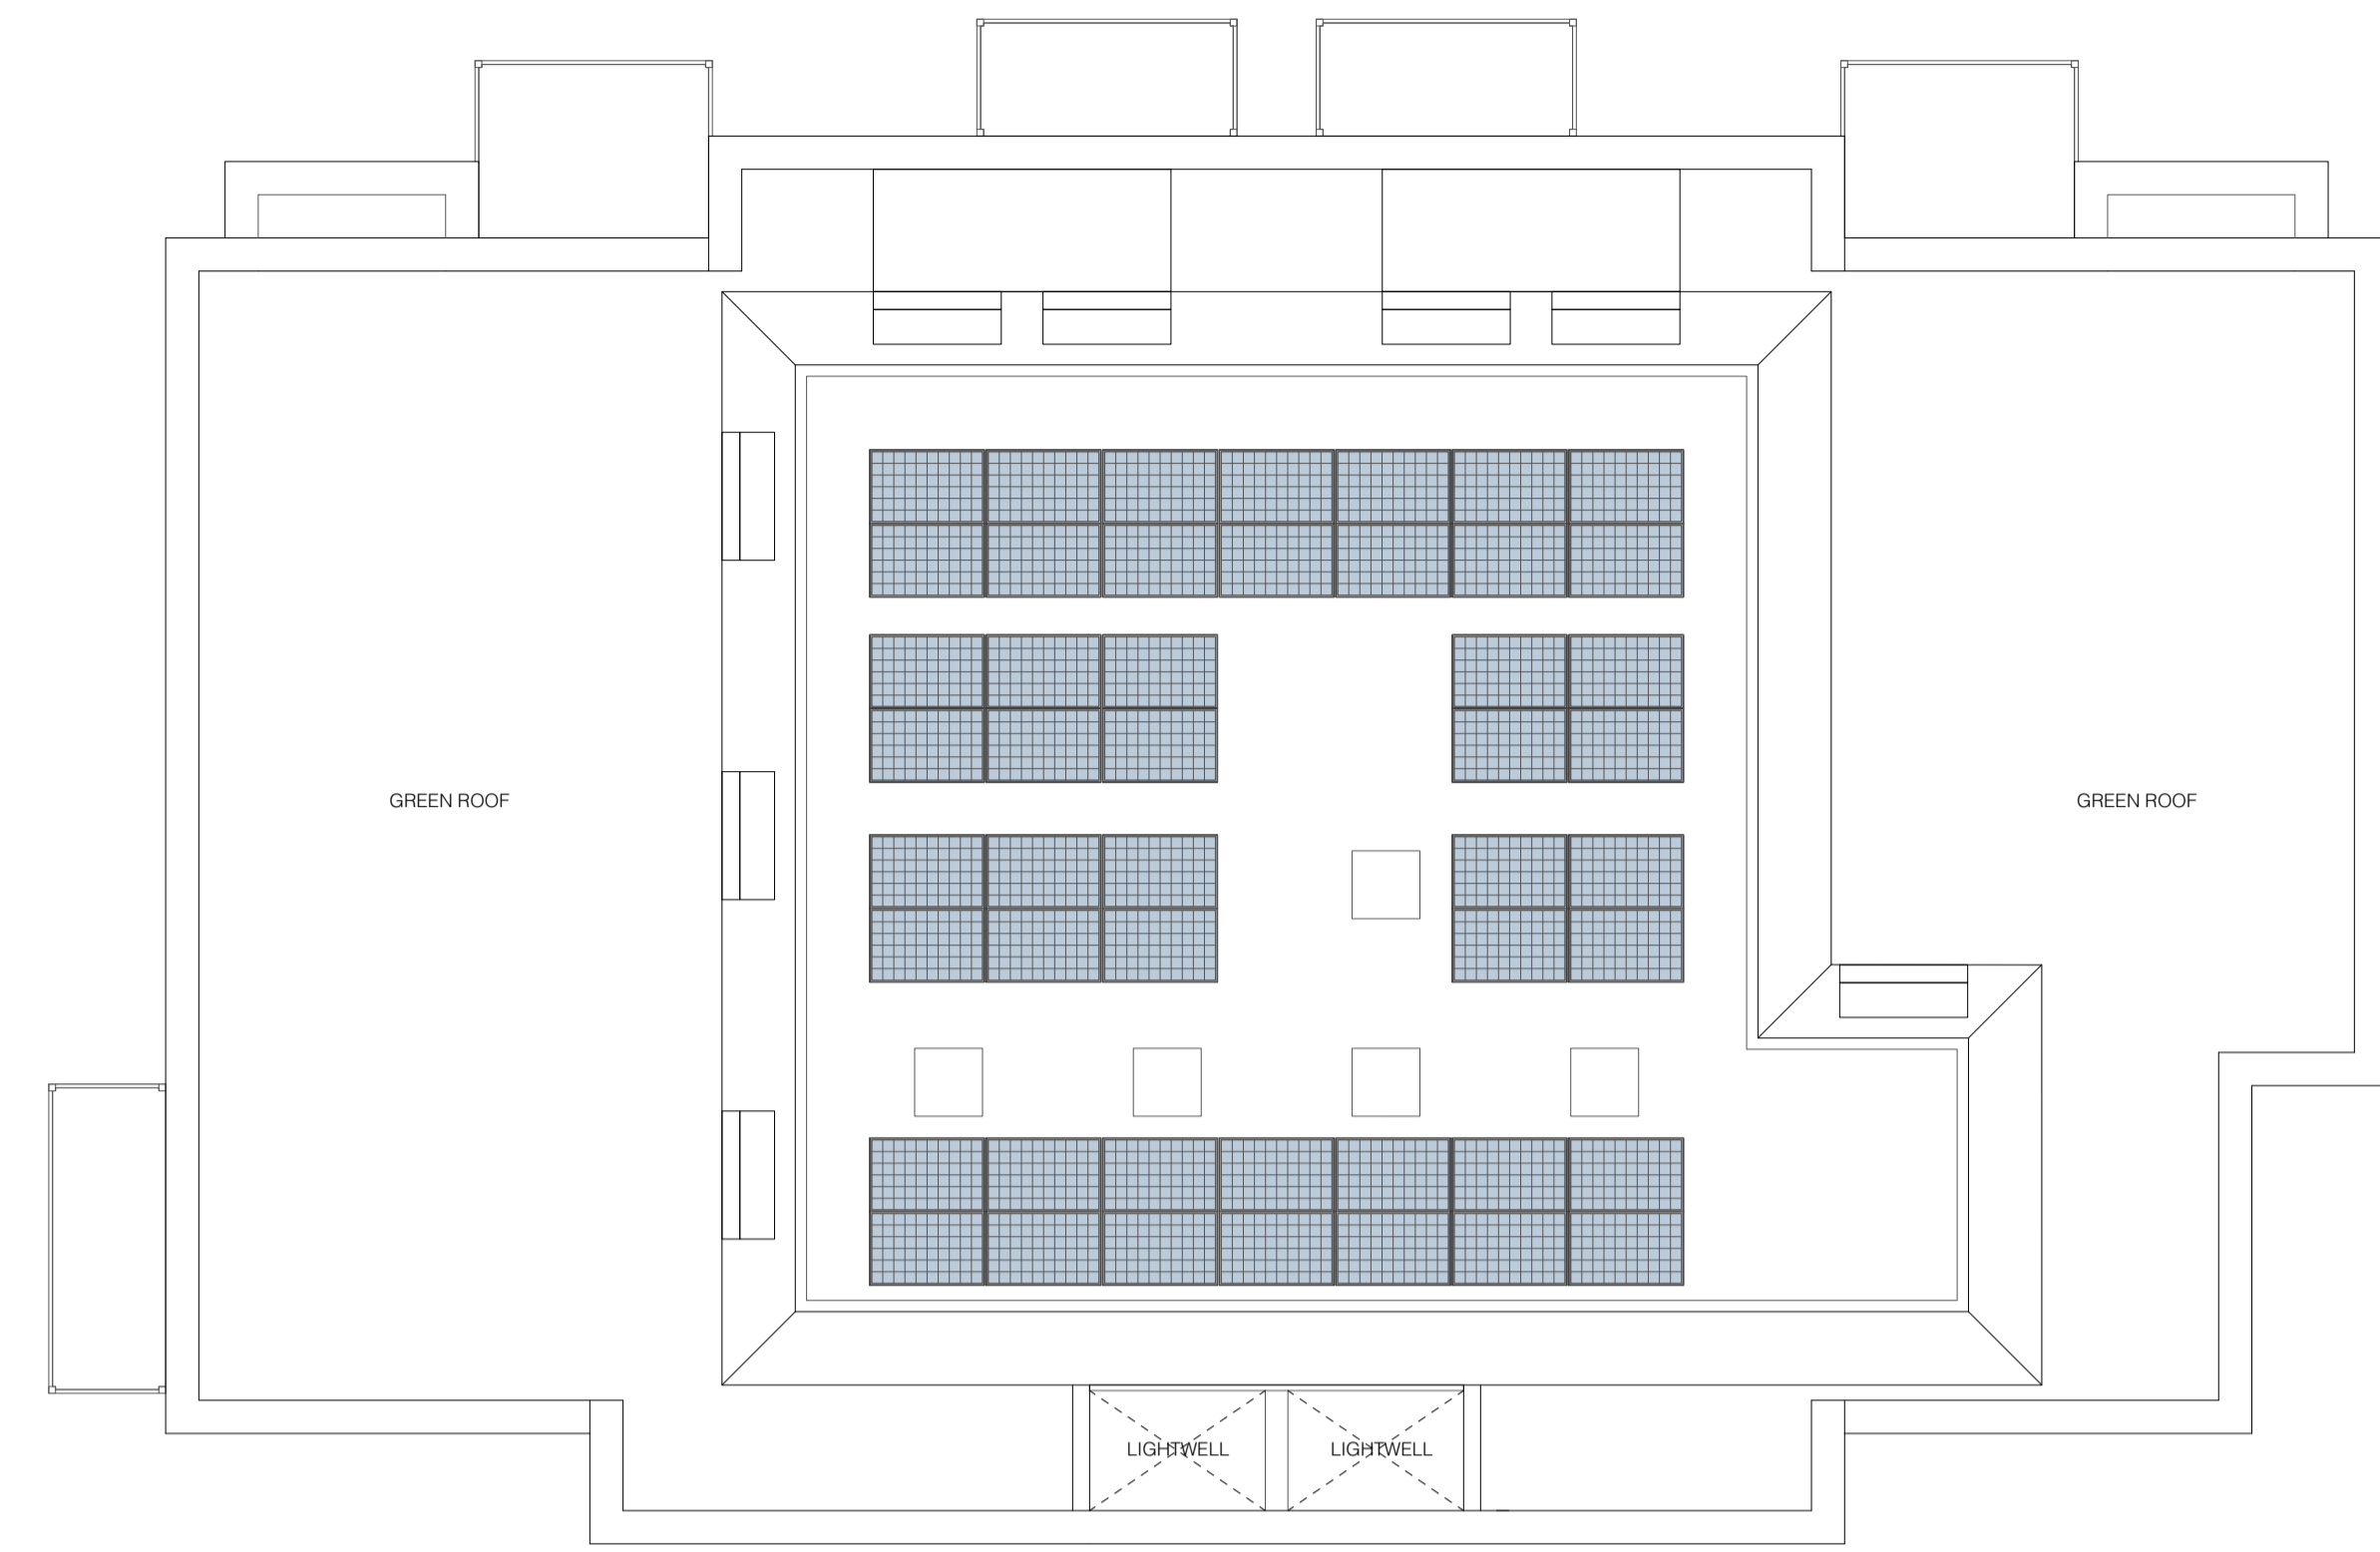

4 Proposed Roof Plan
Scale: 1:100

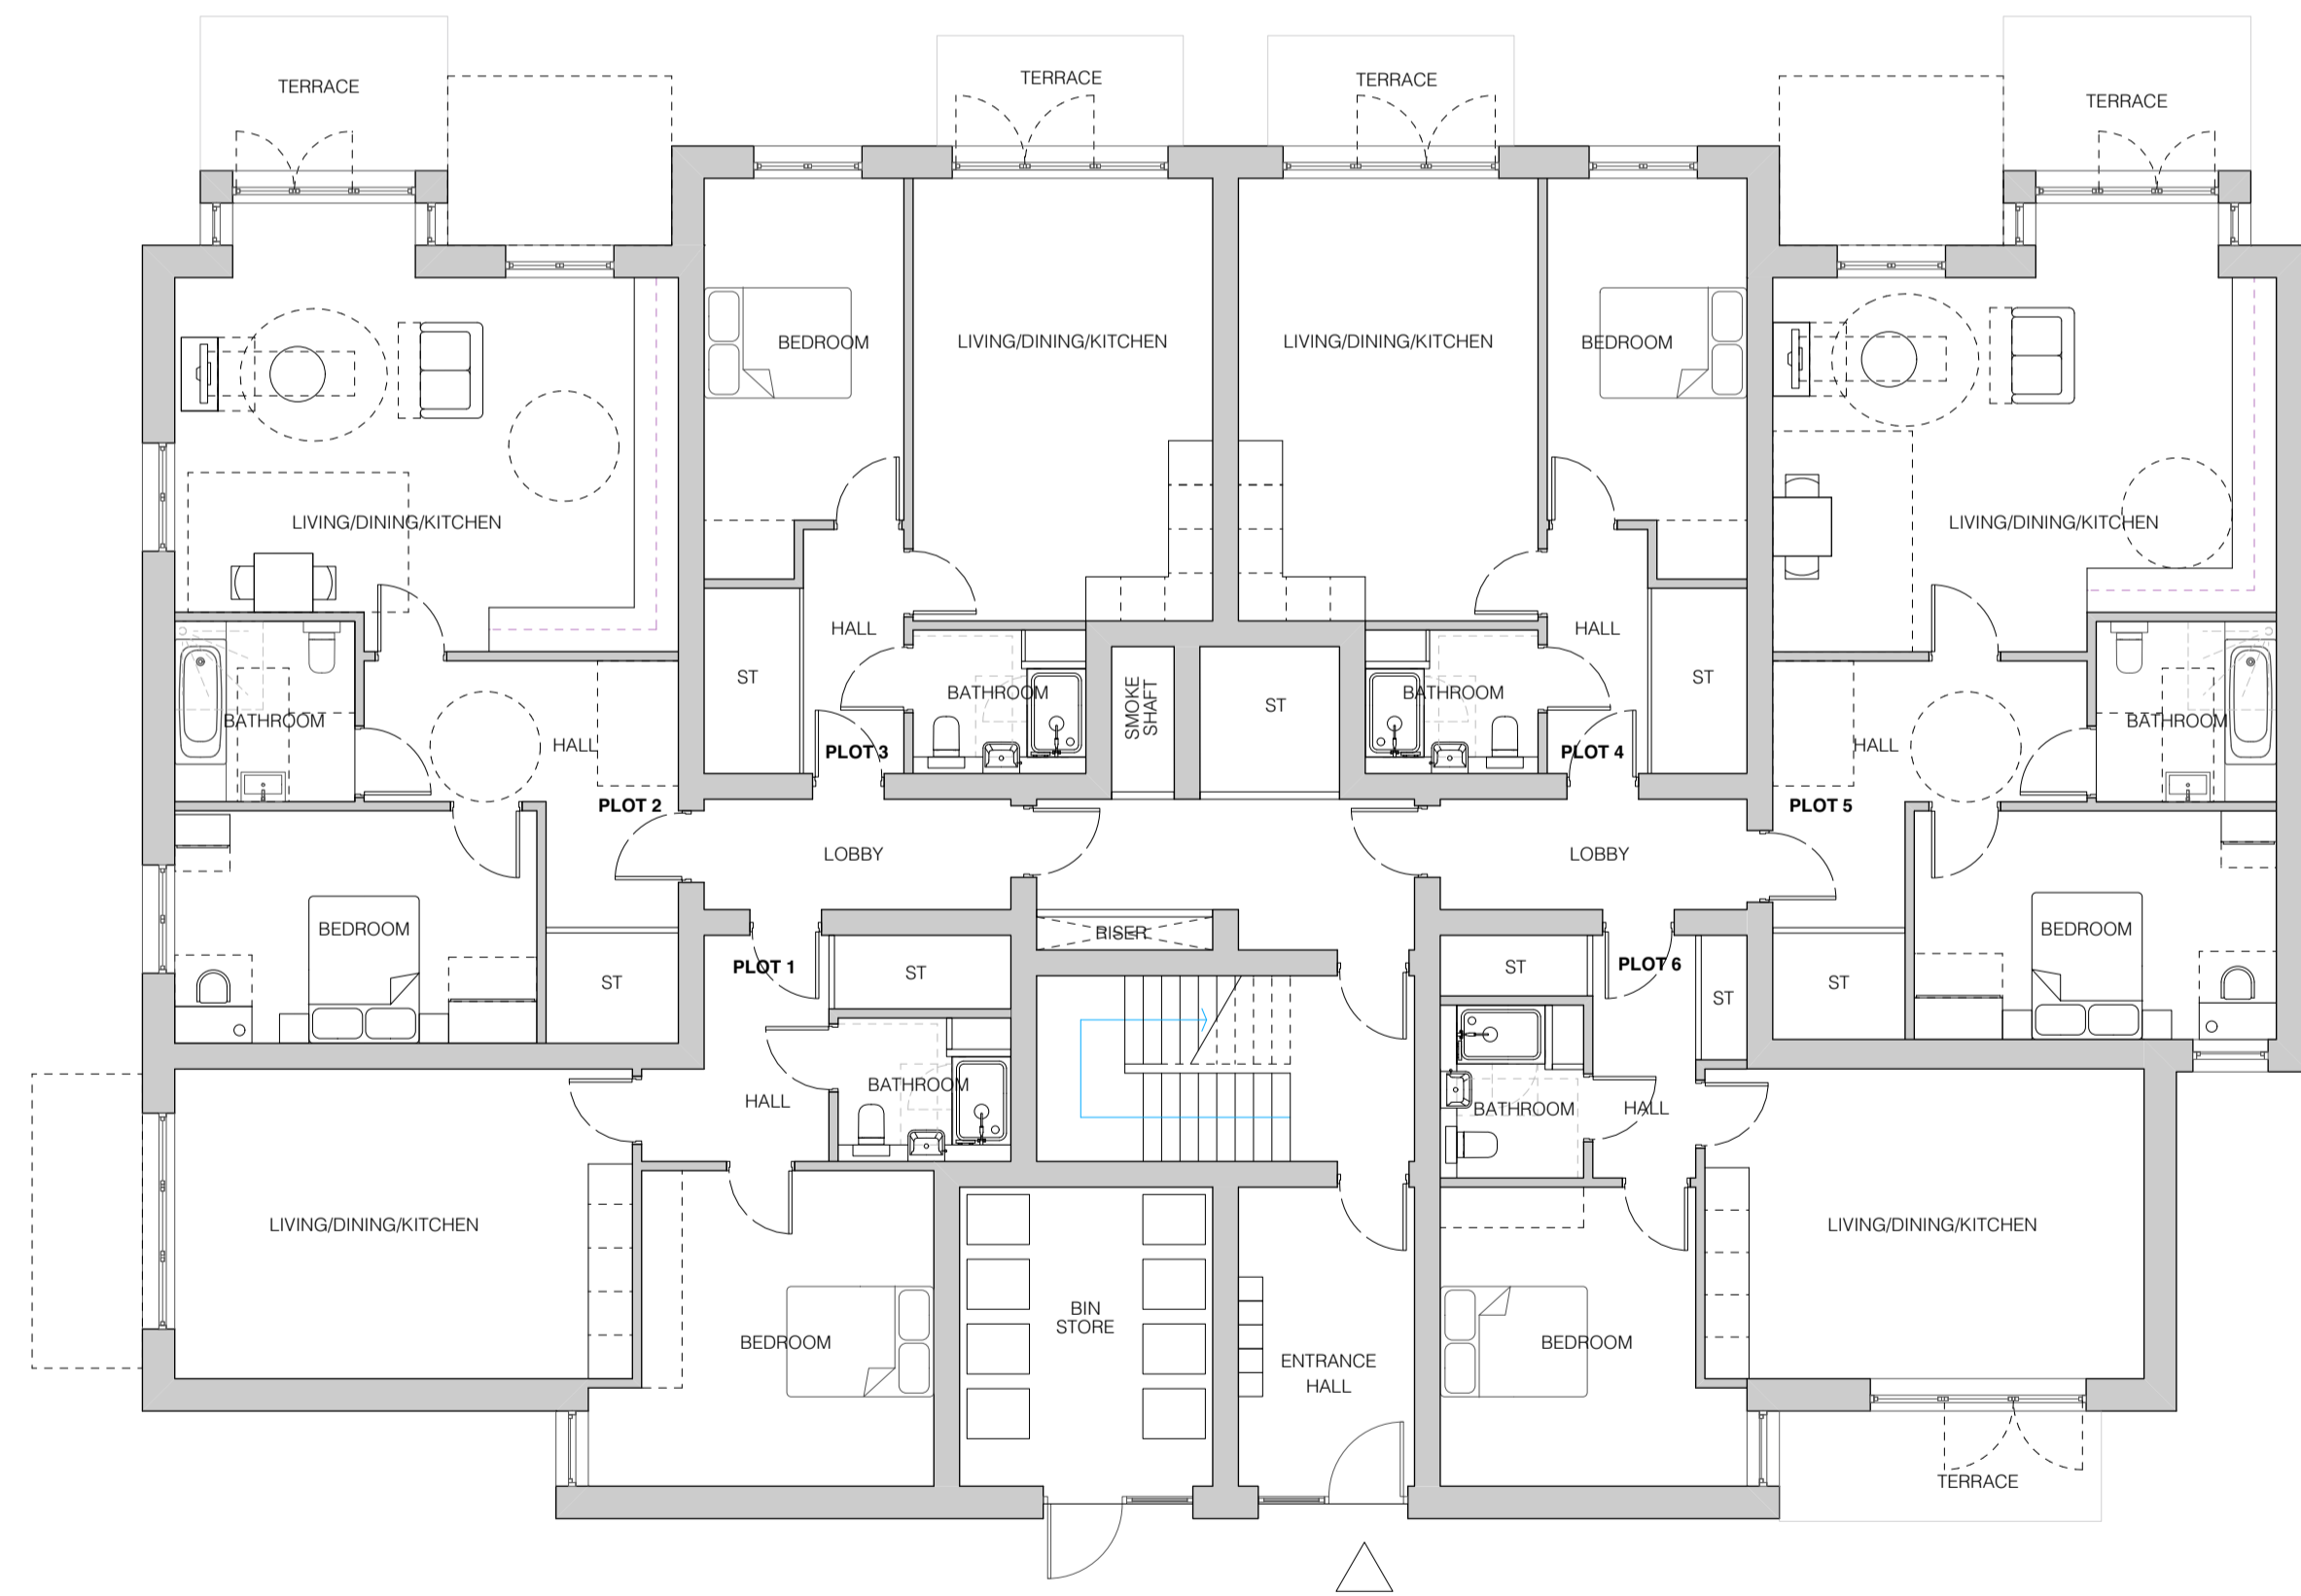

1 Proposed Ground Floor Plan
Scale: 1:100

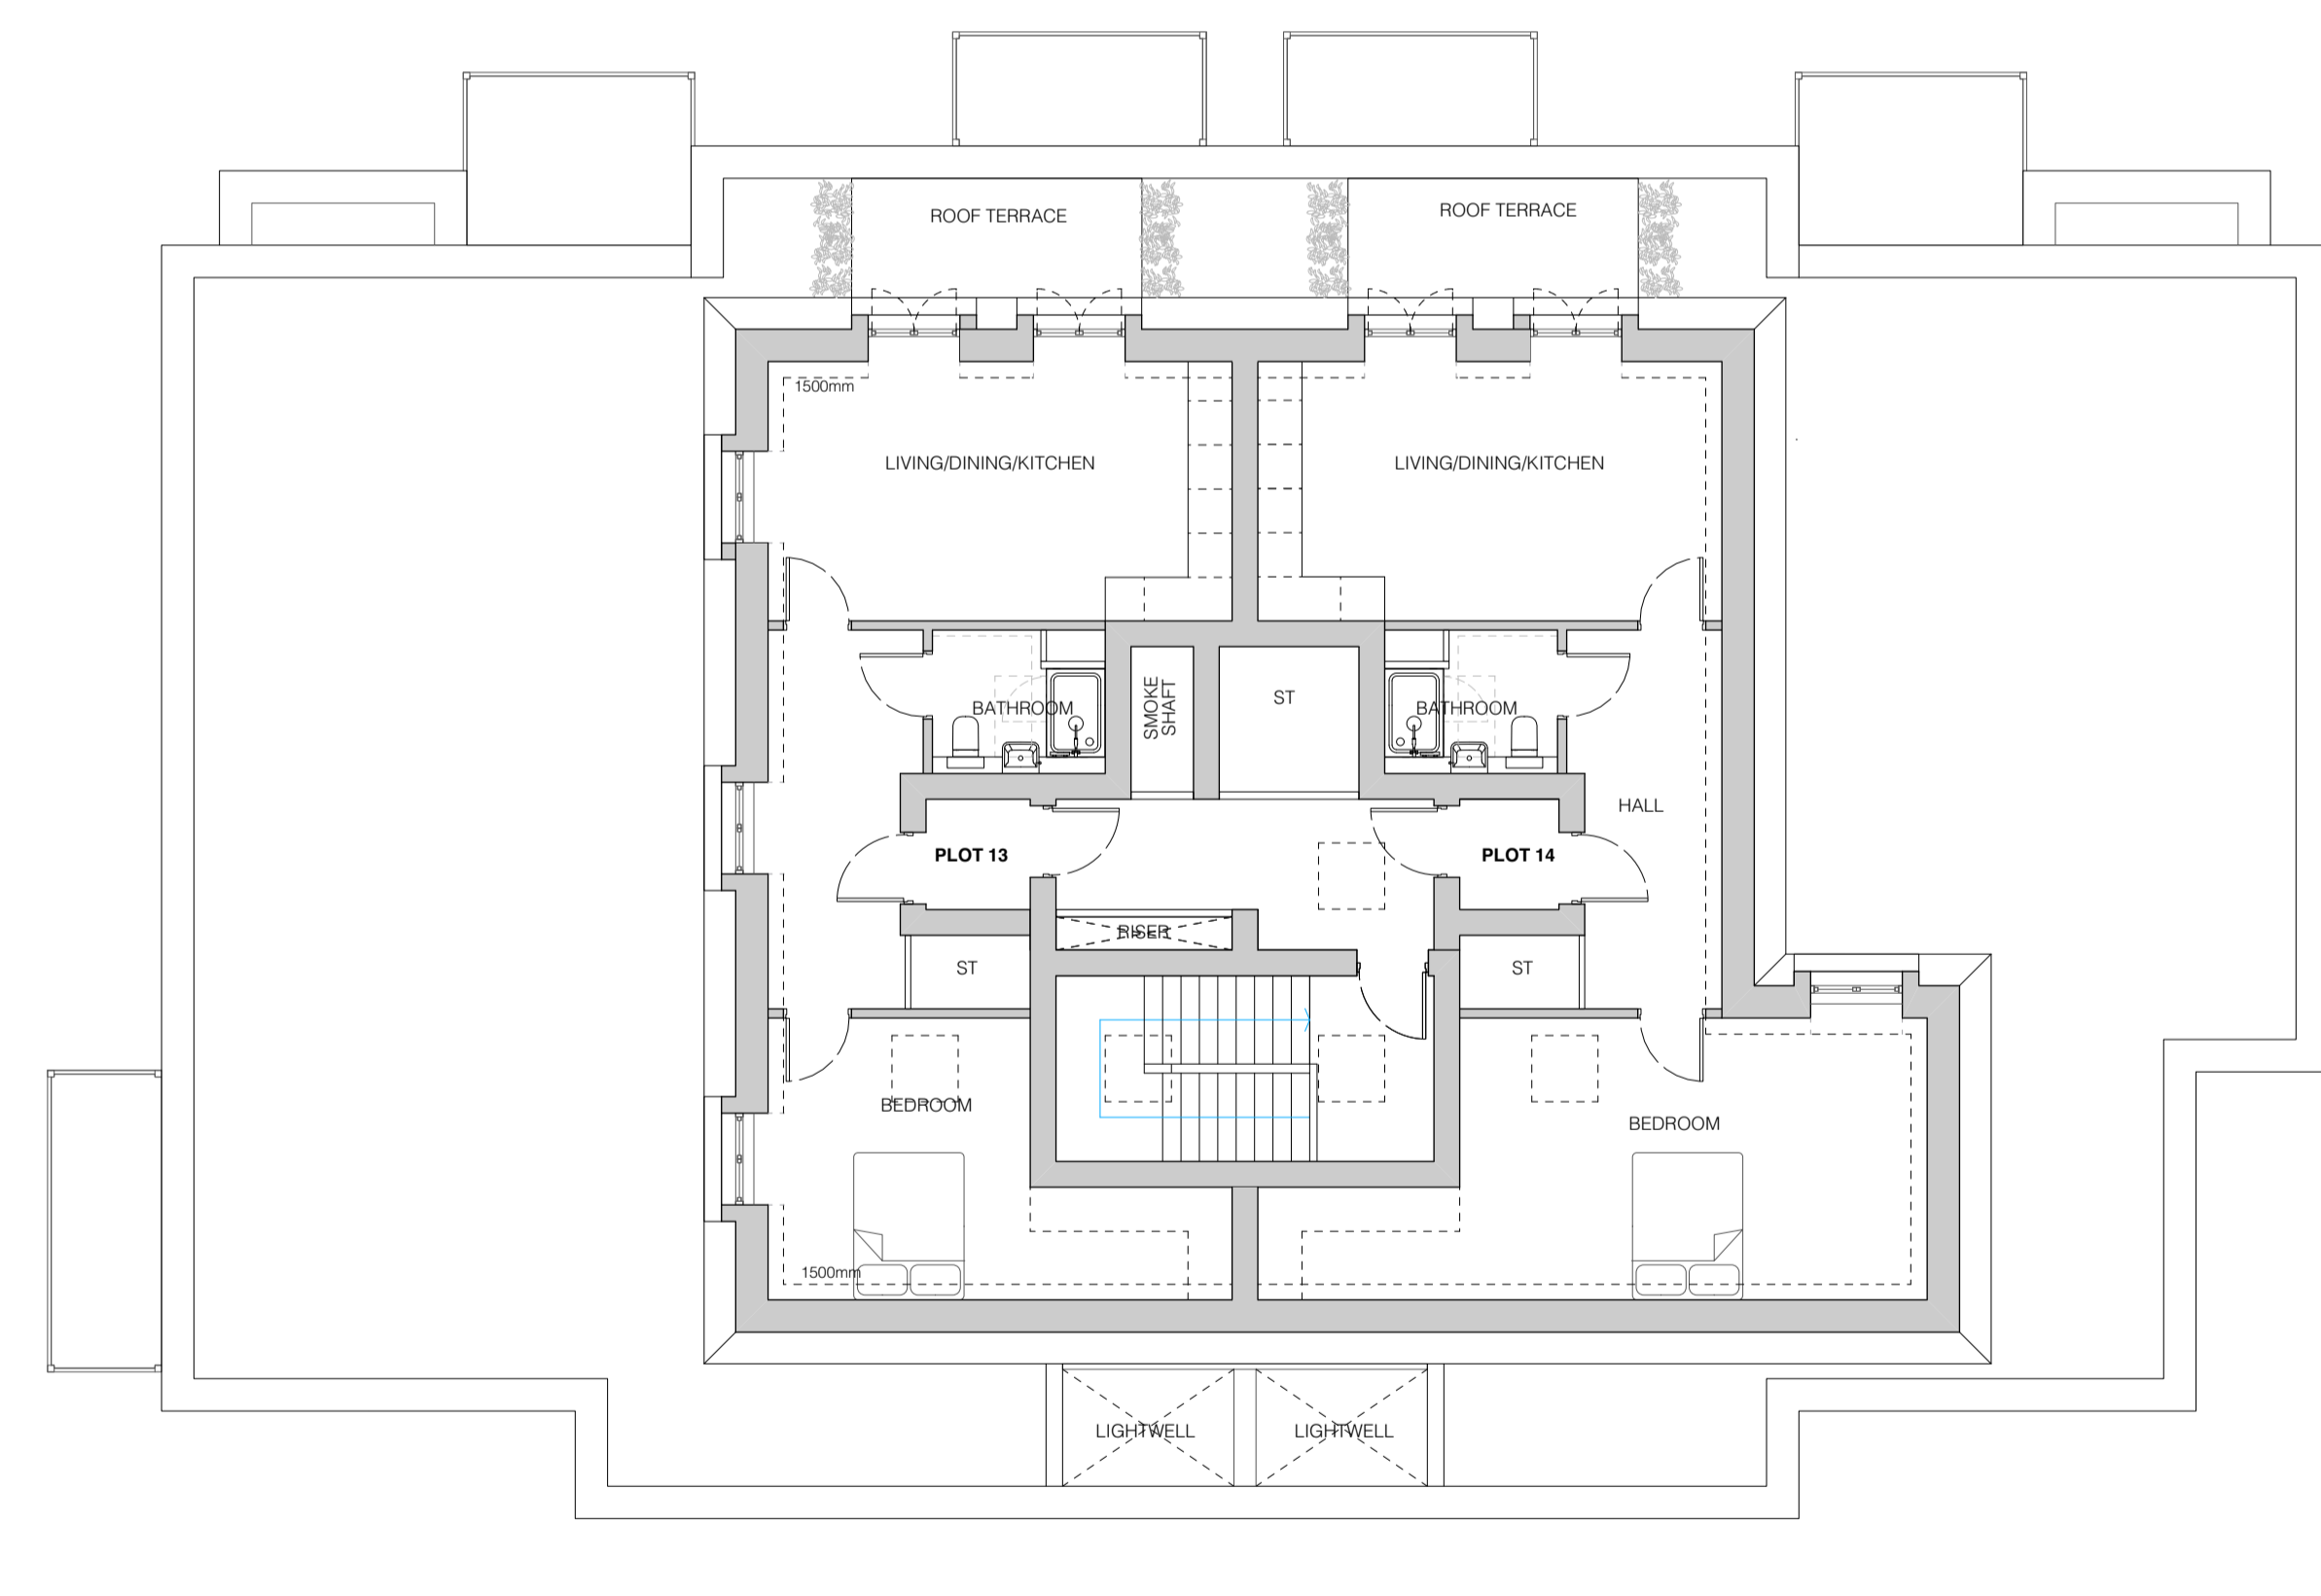

3 Proposed Second Floor Plan
Scale: 1:100

0 5 10 M

DISCLAIMER
Do not scale from this drawing.
Drawings based on survey information provided by others.
Verify all dimensions on site.
Drawing should be read in conjunction with information from all other design consultants and contractors.
All drawings in digital format are for reference only, paper copies are available on request.
Copyright to these drawings and the designs shown therein are retained by Progress Planning.

P5	07.01.20	PV Panels added	KL
P4	03.03.20	Client amendments	KL
P3	10.01.20	Client amendments	KL
P2	11.12.19	Client amendments	KL
P1	03.12.19	Client amendments	KL
Rev	Date	Reason for Issue	Chk

P6	16.07.20	Planning amendments	KL
Rev	Date	Reason for Issue	Chk

PROGRESS PLANNING
Land & Development
Progress Planning
Waterside House 20 Riverside Way
Uxbridge UB8 2YF

Project Title
38-42 Hampton Rd, Teddington TW11 0JE
Project Number
022
Date
16 July 2020

Drawing Title
Proposed Floor Plans - 14 Units
Drawing Number
L2000
Revision
P6

Drawing Status
Preliminary
Scale / North Point
1:100 @ A1 / 1:200 @ A3