

General notes

All levels must be checked on site and refer to Ordinance Datum Newlyn unless alternative Datum given

All fixings and weatherings must be checked on site

All dimensions must be checked on site

This drawing must not be scaled

This drawing must be read in conjunction with all other relevant drawings, specification clauses and current design risk register

This drawing must not be used for land transfer purposes

Calculated areas in accordance with Assael Architecture's Definition of Areas for Schedule of Areas

This drawing must not be used on site unless issued for construction

Subject to survey, consultation and approval from all statutory Authorities

Revision Status:  
P=Preliminary  
C=Contract

© 2019 Assael Architecture Limited

Assael Architecture Limited has prepared this document in accordance with the instructions of the Client under the agreed Terms of Appointment. This document is for the sole and specific use of the Client and Assael Architecture shall not be responsible for any use of its contents for any purpose other than that for which it was prepared and provided. Should the Client require to pass electronic copies of the document to other parties, this should be for co-ordination purposes only, the whole of the file should be so copied, but no professional liability or warranty shall be extended to other parties by Assael Architecture in this connection without the explicit written agreement thereto by Assael Architecture Limited.

Drawing notes

Electronic file reference  
MNR-AA-BLD-ZZ-DR-A-4405

Status	R	Revision	Date	DRN	CHK	CDM
1		For Information	19/12/18	CC	HB	
2		Planning Issue	08/02/19	CC	HB	
3		Planning Issue	20/11/19	CC	HB	
4		Design Freeze	17/07/20	JM	JL	
5		Planning Issue	30/07/20	TP	HB	



Purpose of information

The purpose of the information on this drawing is for:

Planning


Information

Comment

All information on this drawing is not for construction unless it is marked for construction.

Client approval

Construction

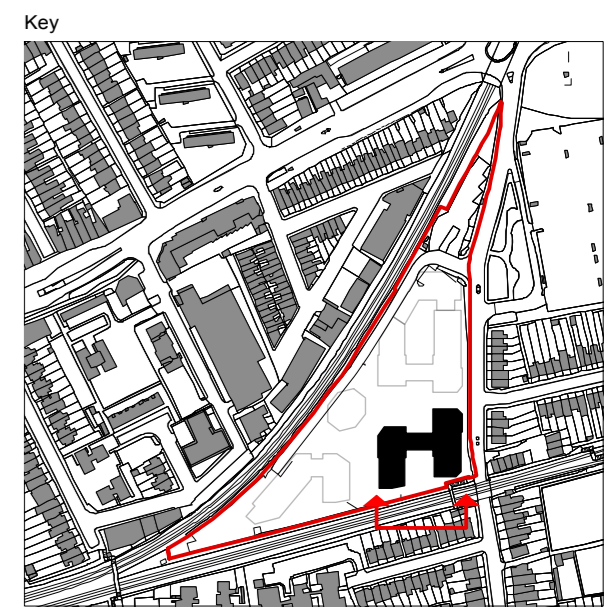

Client  
**Avanton**

Project title  
**A3004  
Manor Road Richmond**

Drawing title  
**South Elevation  
Block D Elevations**

Scale @ A1 size      Date  
**1:100                      July '20**

Drawing N°  
**MNR-AA-BLD-ZZ-DR-A-4402**

Status & Revision  
**R5**



**3** Block D South Elevation  
Scale: 1:100