



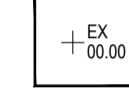
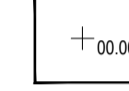
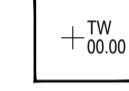
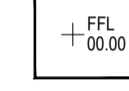
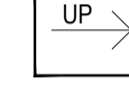
rev	details	by	date
D00	Issued for Planning	RJ	02.02.2018
D01	Issued for Planning	RJ	09.02.2018
D02	Planning Substitution	RJ	11.04.2019
D03	Issued for Planning	RM	24.04.2020

**Notes**

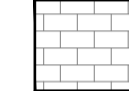
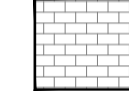

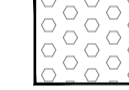
1.0 Do not scale from drawing, use figured dimensions only  
1.1 All dimensions to be checked onsite  
1.2 This drawing to be read in conjunction with all other Gillespies drawings and specifications

**LEGEND**

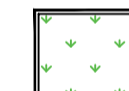

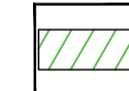
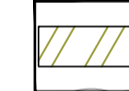
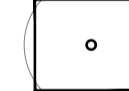
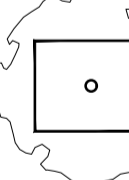
**GENERAL**

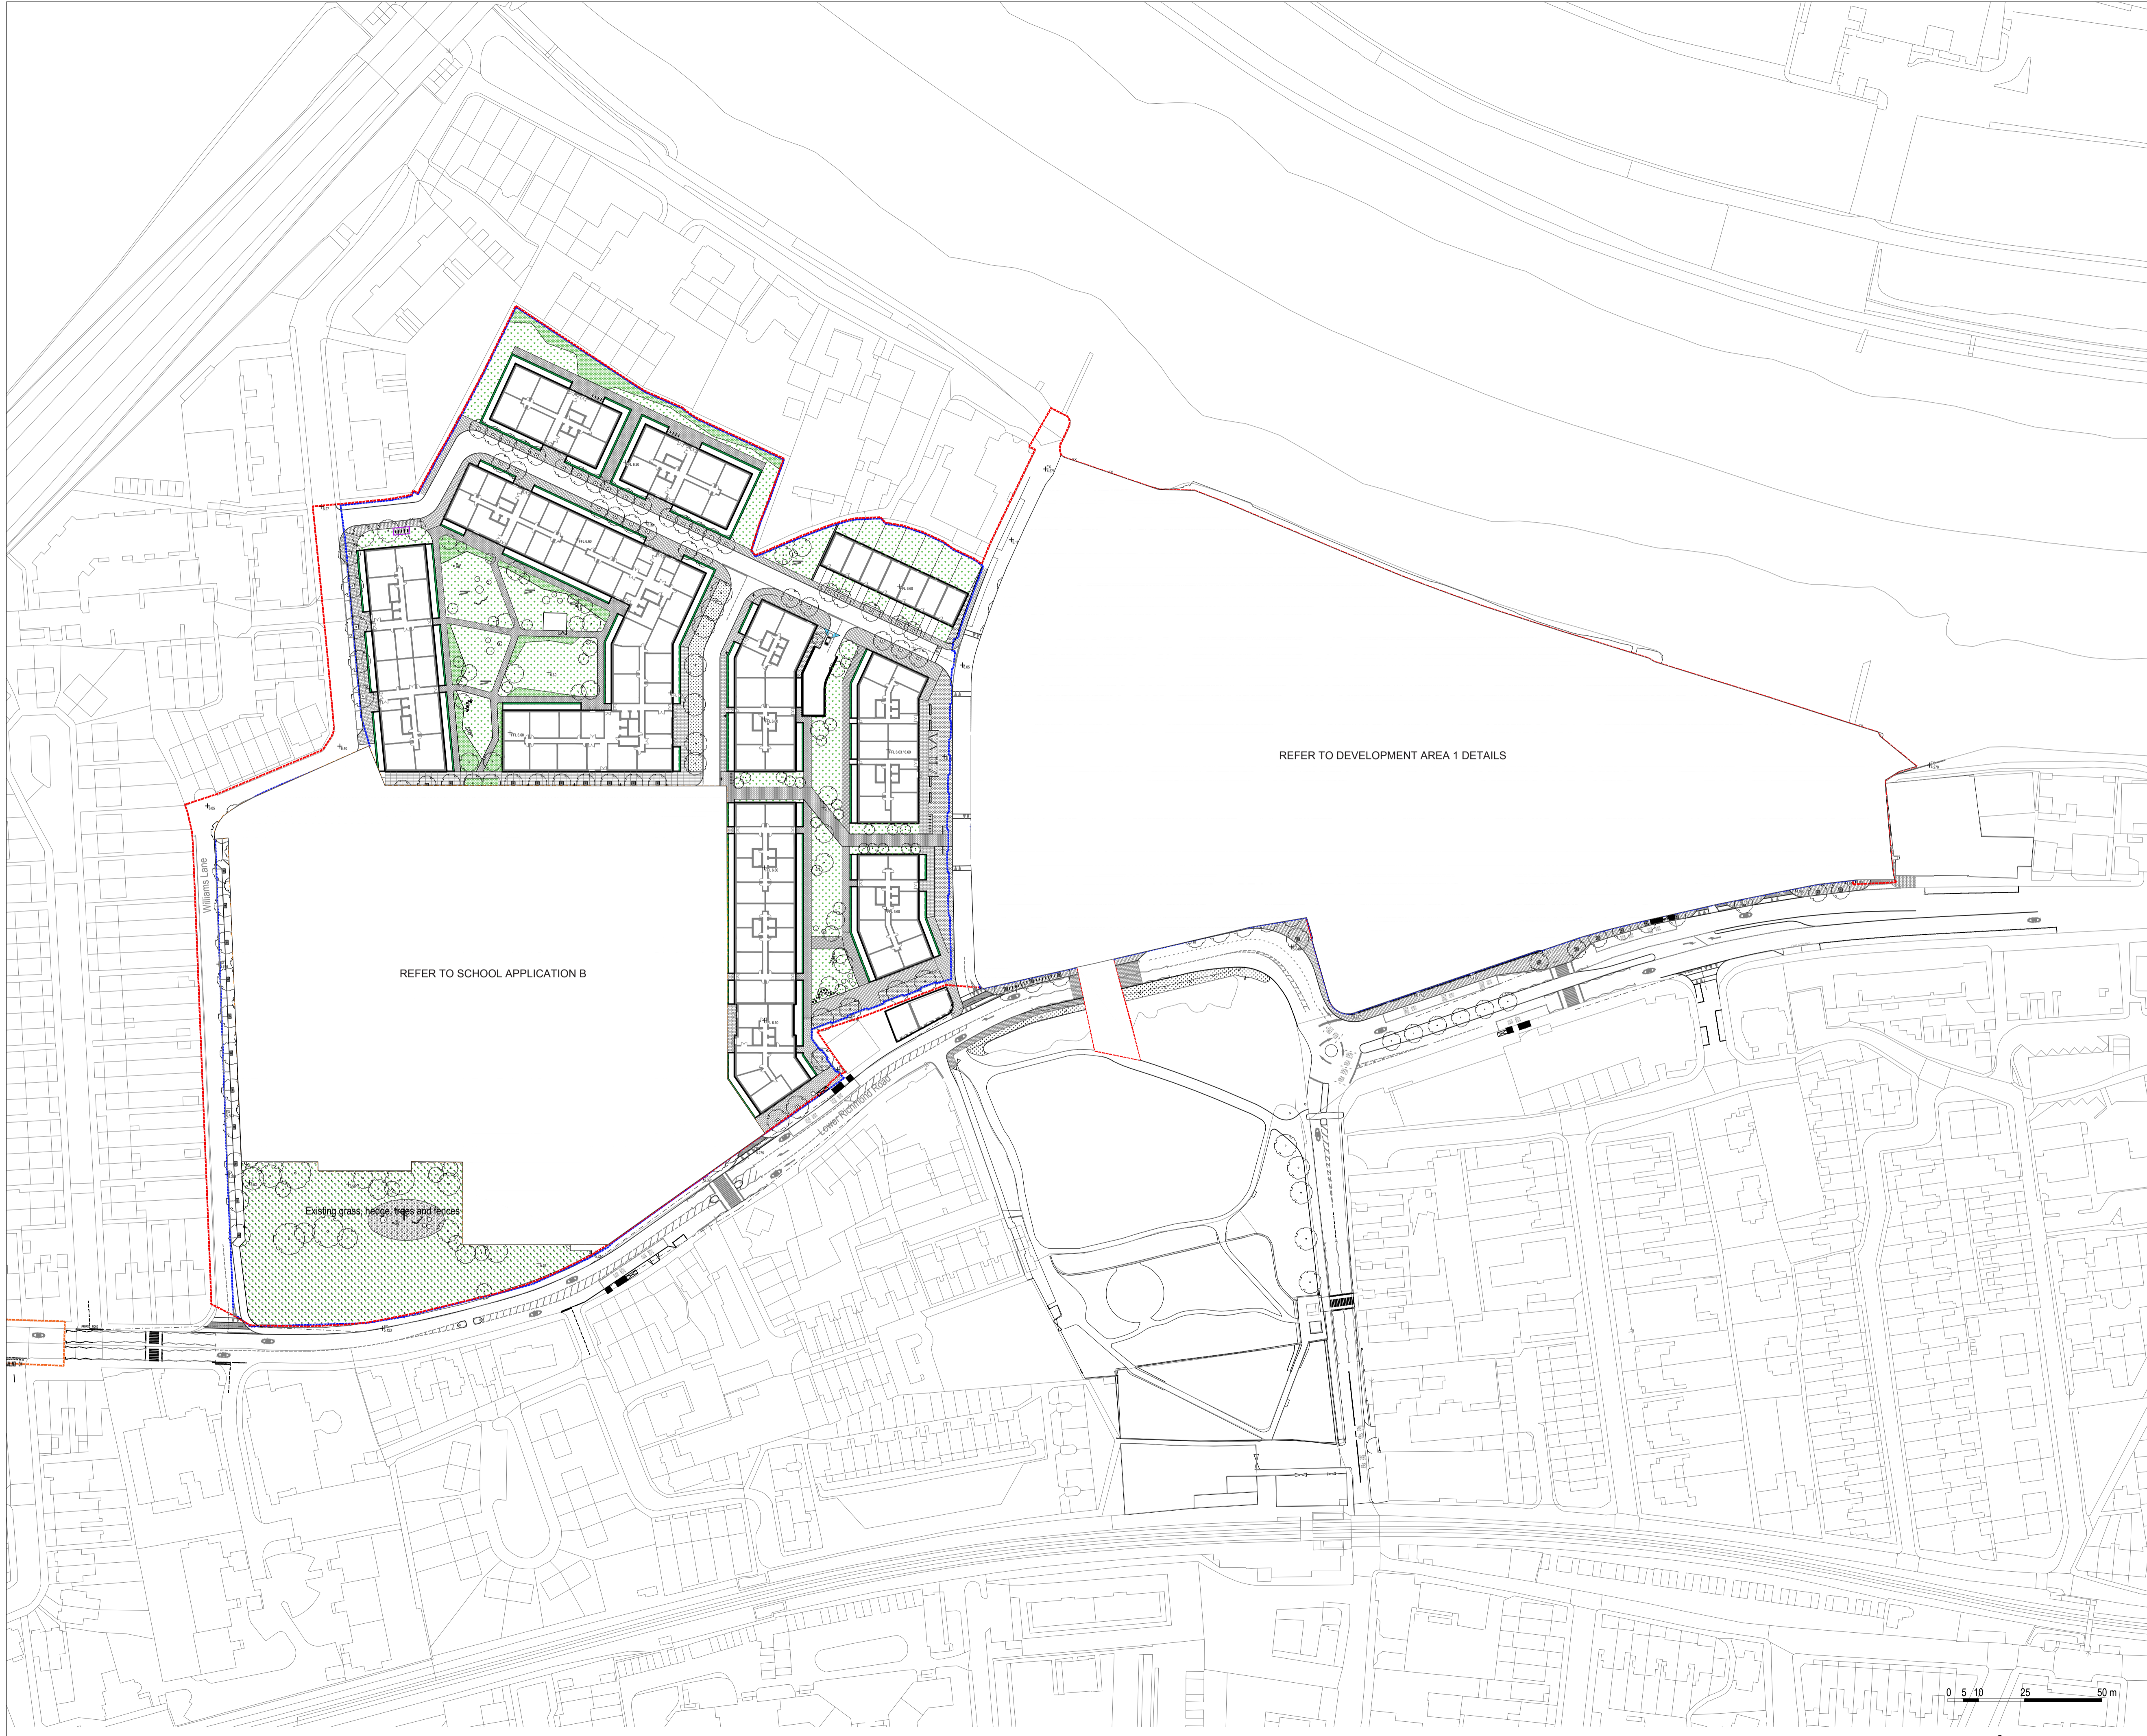
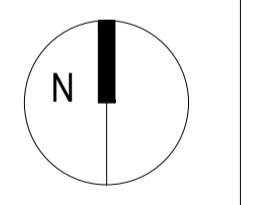
-  School Application Boundary
-  Site Planning Application Boundary
-  Existing Surface Level  
+EX  
+00.00
-  Proposed Surface Level  
+00.00
-  Top of Wall Level  
+TW  
+00.00
-  Finished Floor Level (Internal)  
+FLL  
+00.00
-  Stairs Up  
UP →

**PAVING**

-  Paving Type 1  
Stone slabs for footpath
-  Paving Type 2  
Stone paving for shared surface
-  Paving Type 4  
Stone paving for courtyards
-  Paving Type 13  
Rubber surfacing

**PLANTING**

-  Short Mown Grass
-  Planting Mix  
Mixed perennial and evergreen planting
-  Hedge Type 2  
1m high hedge
-  Existing Hedge  
Maintained
-  Existing Trees to be Retained  
Protected during all works
-  Proposed Trees



Project title

**STAG BREWERY**

Drawing title

**Landscape Principles Plan**

DESIGN	Drawing status	Scale	Drawn
	1:1000 @ A1 <td>RM</td> <td> </td>	RM	
	Date	Checked	
	24.04.2020	CL	
	Drawing number	Revision	
P10736-00-001-122		D03	

Client

**DARTMOUTH CAPITAL**  
Alameda House, 90-100 Sydney Street, London E9 6JU  
P: 0207 629 0239



1 St John's Square, London EC1M 4DH  
P: 020 7253 2529 E: design.london@gillespies.co.uk