




Proposed Godstone Road (North-Facing) Context Elevation

1:100 @ A1L

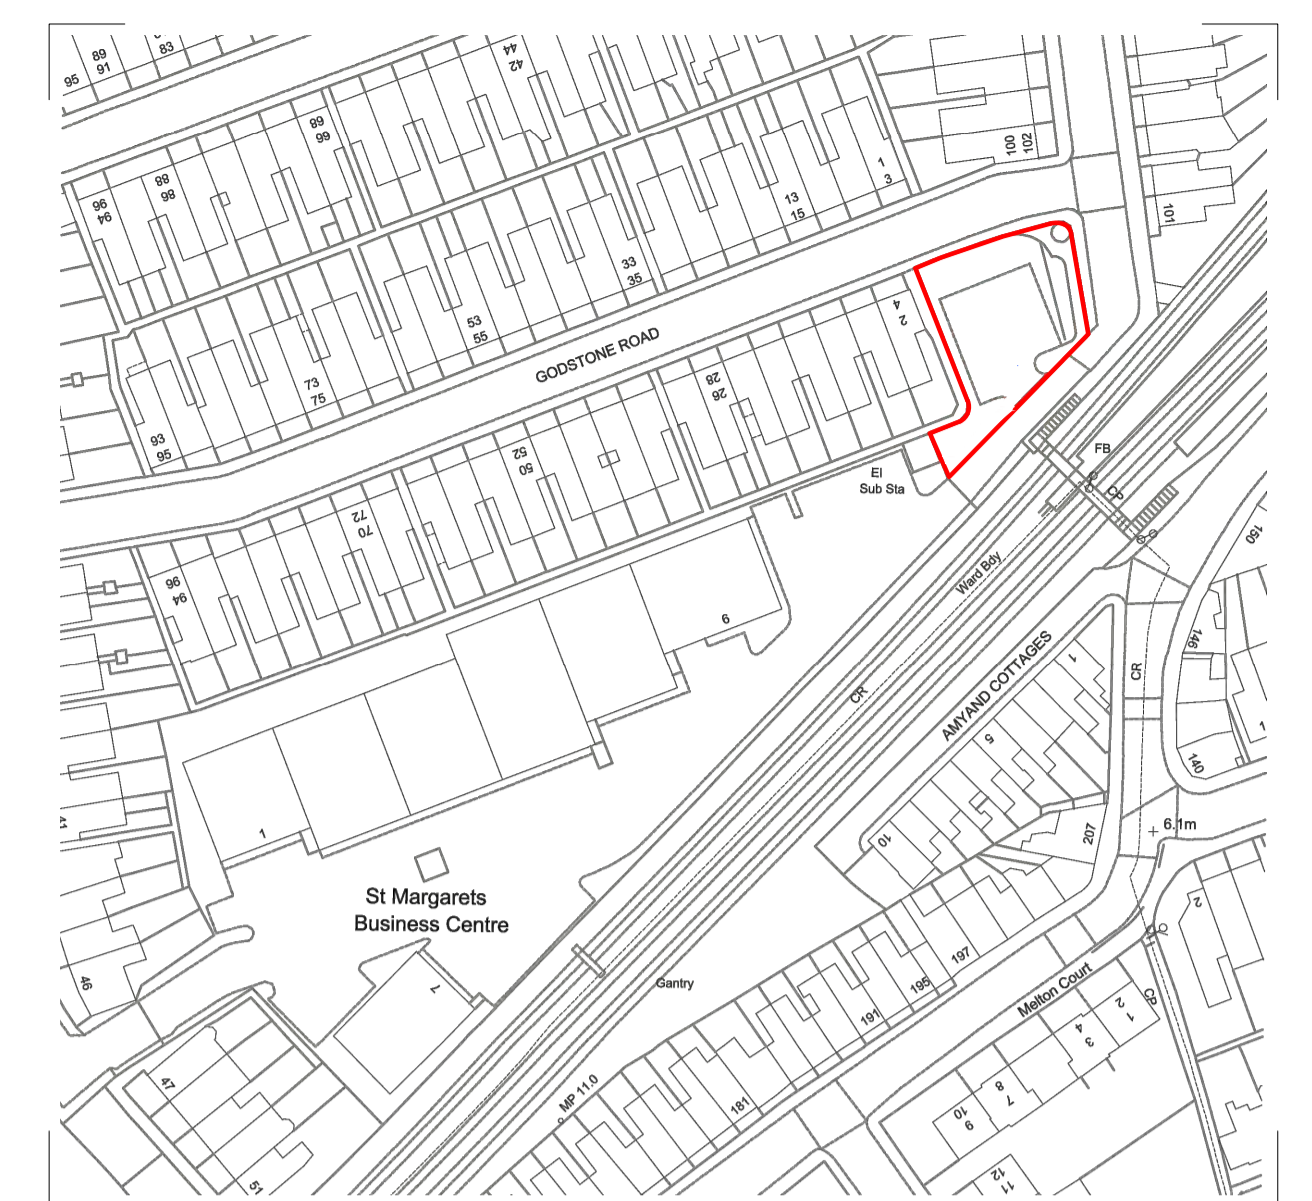

Location Plan

1:1250 @ A1L



Proposed Drummond Place (South-Facing) Context Elevation

1:50 @ A1P




Proposed Winchester Road (East-Facing) Context Elevation

1:100 @ A1L




Site Plan

1:200 @ A1L

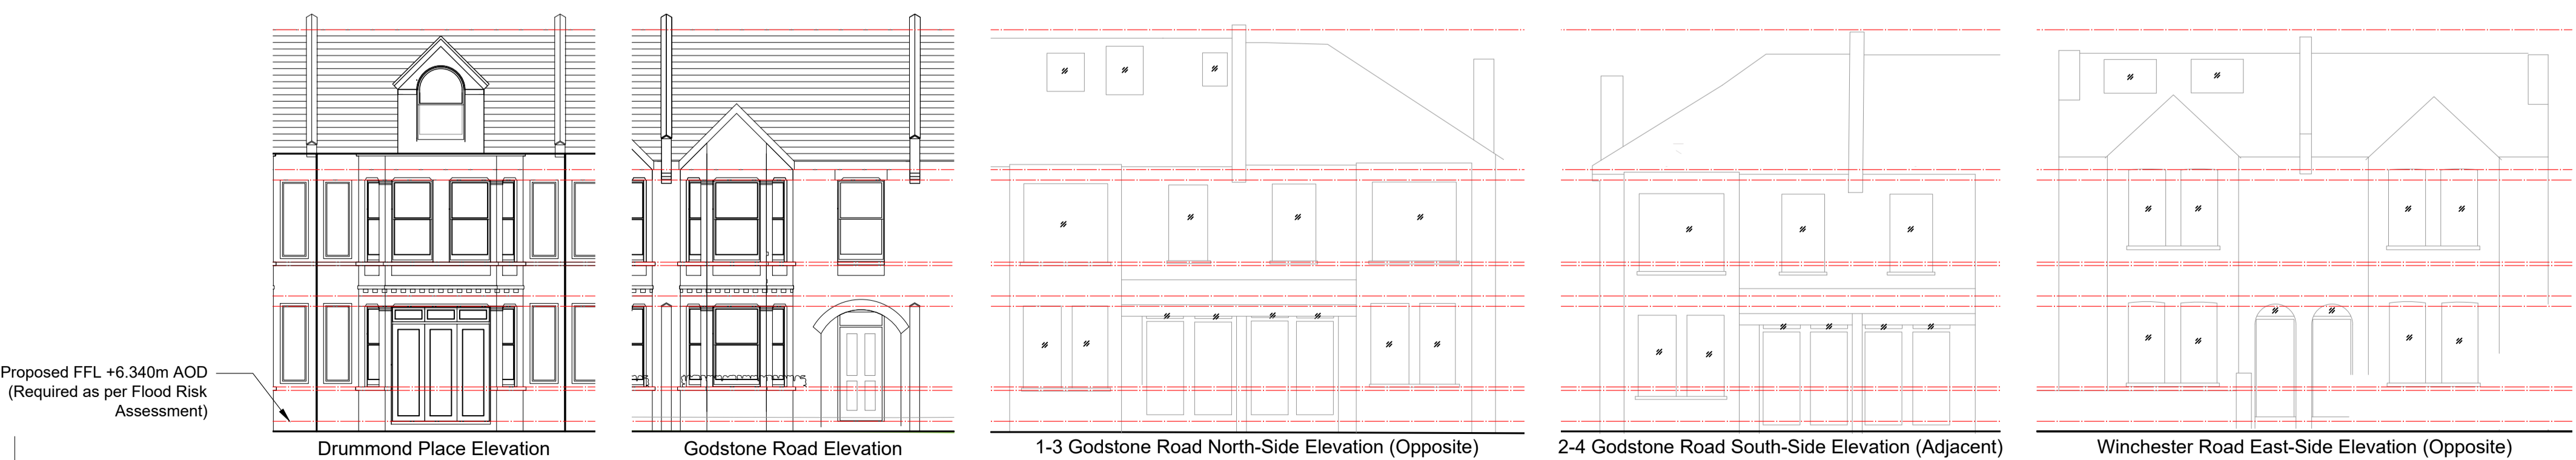

Levels Comparison (Proposed Development/Surrounding Properties)

1:100 @ A1L

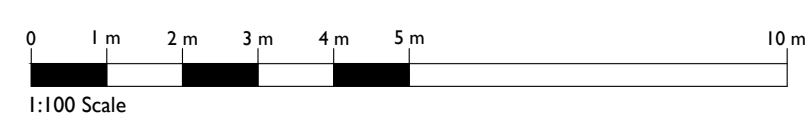

ISSUED FOR PLANNING

TITLE
ST MARGARET'S BUSINESS CENTRE

CLIENT
SHEEN LANE DEVELOPMENTS LTD

DESCRIPTION
Proposed Context Elevations

date: AUG 2020	scale: 1:100 @ A1L	project:	drawing: P-004	revision: A
-------------------	-----------------------	----------	-------------------	----------------

SILVERLINE ARCHITECTS

EMAIL: INFO@SILVERLINEARCHITECTS.COM

ALL DRAWINGS TO BE CHECKED ON SITE. ANY DISCREPANCY BETWEEN THIS DRAWING AND OTHER INFORMATION IS TO BE REFERRED TO SILVERLINE ARCHITECTS. THIS DRAWING IS COPYRIGHT.