



Plans
Scale: 1:100

0 1 2 3 4 5 10

Plans
Scale: 1:100



0 1 2 3 4 5 10

Original Rear View Original Front elev. Original Side Elevation Original Loft Floor Plan

Existing Rear View Existing Front elev. Existing Side Elevation Existing Loft Floor Plan

Proposed Rear View Proposed Front elev. Proposed Side Elevation Proposed Loft Floor Plan


Wall tiles to match the existing

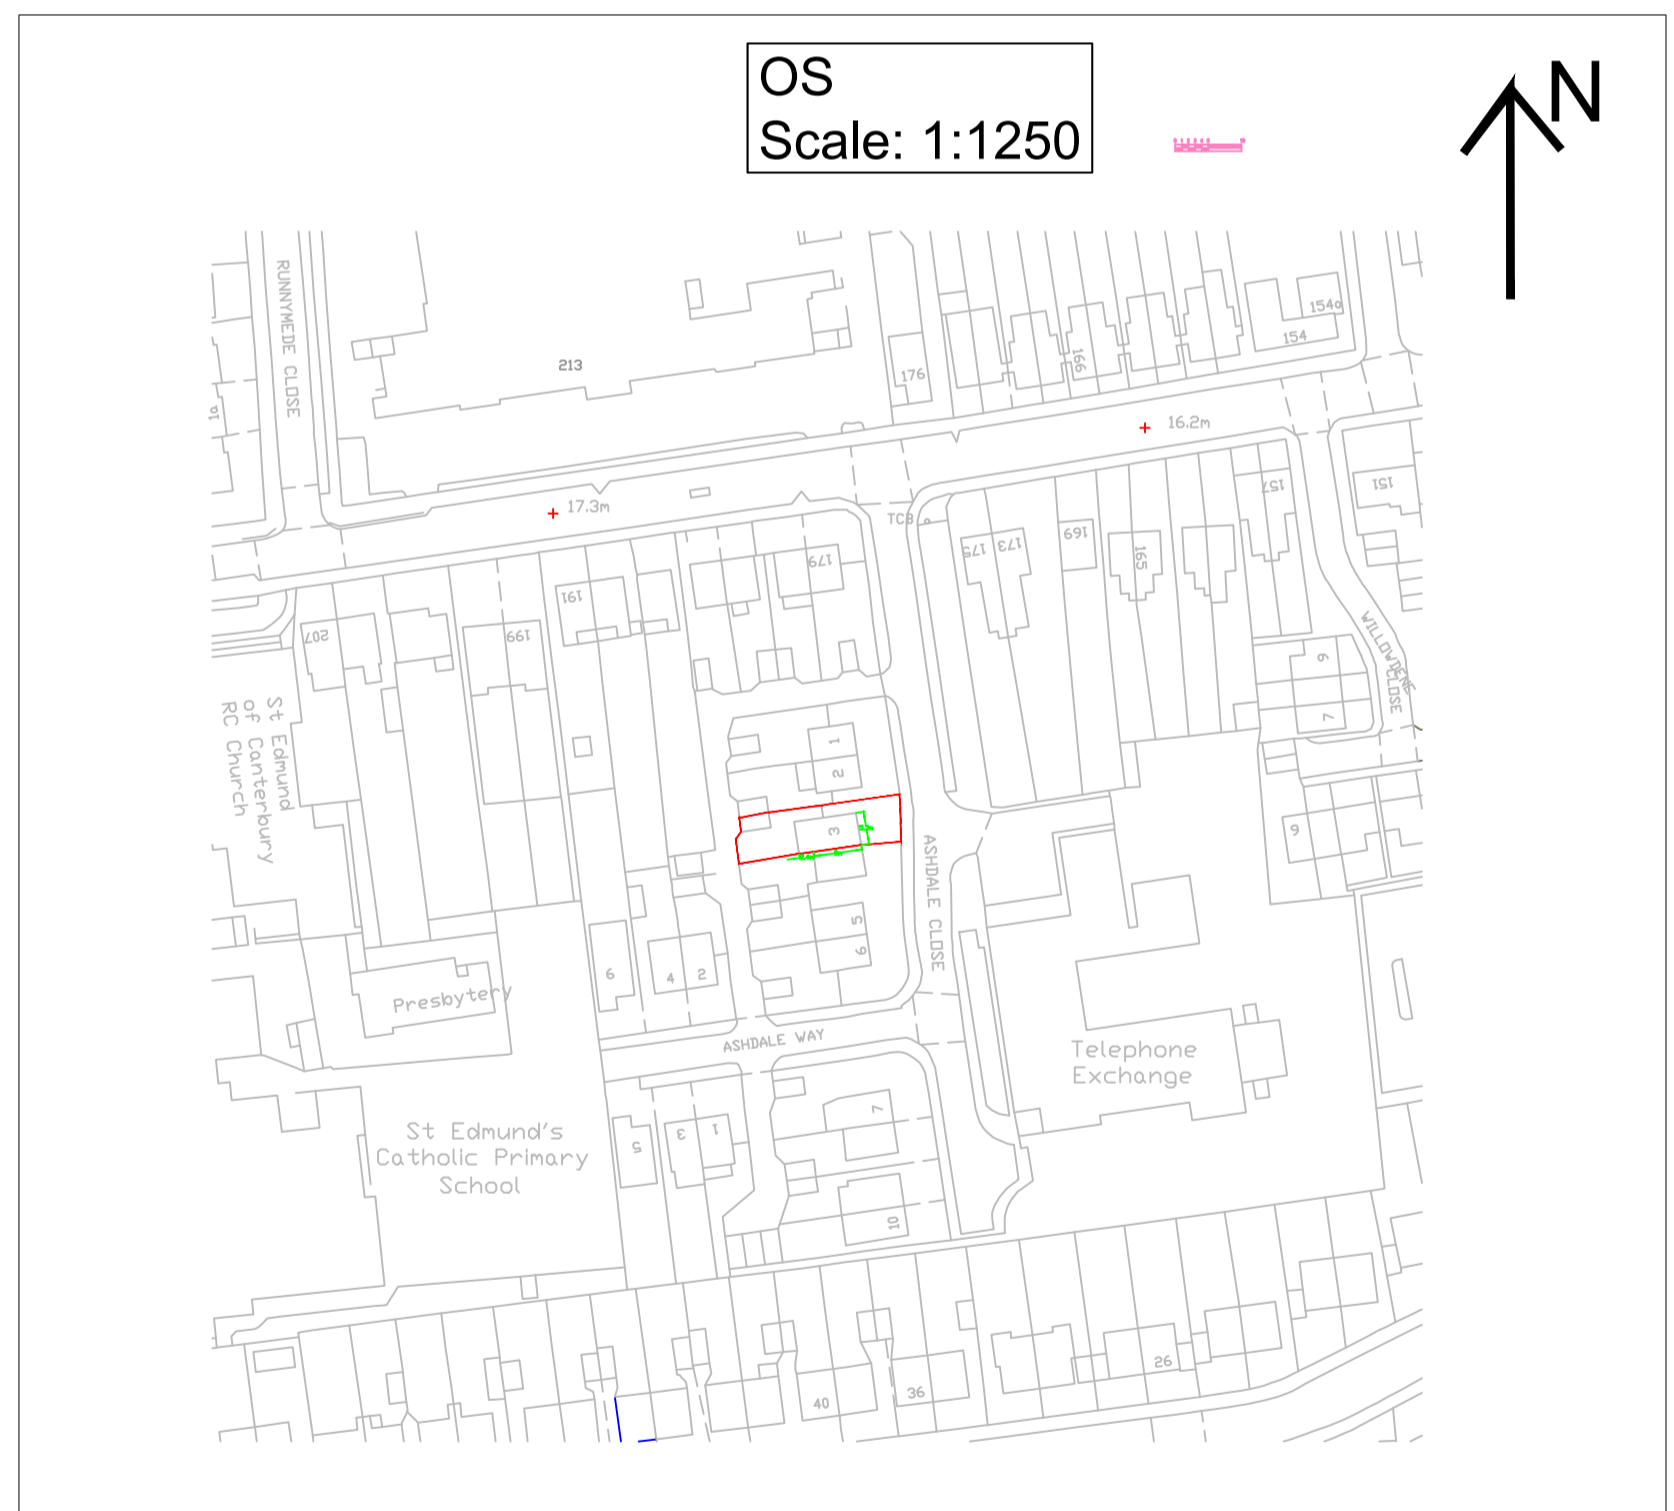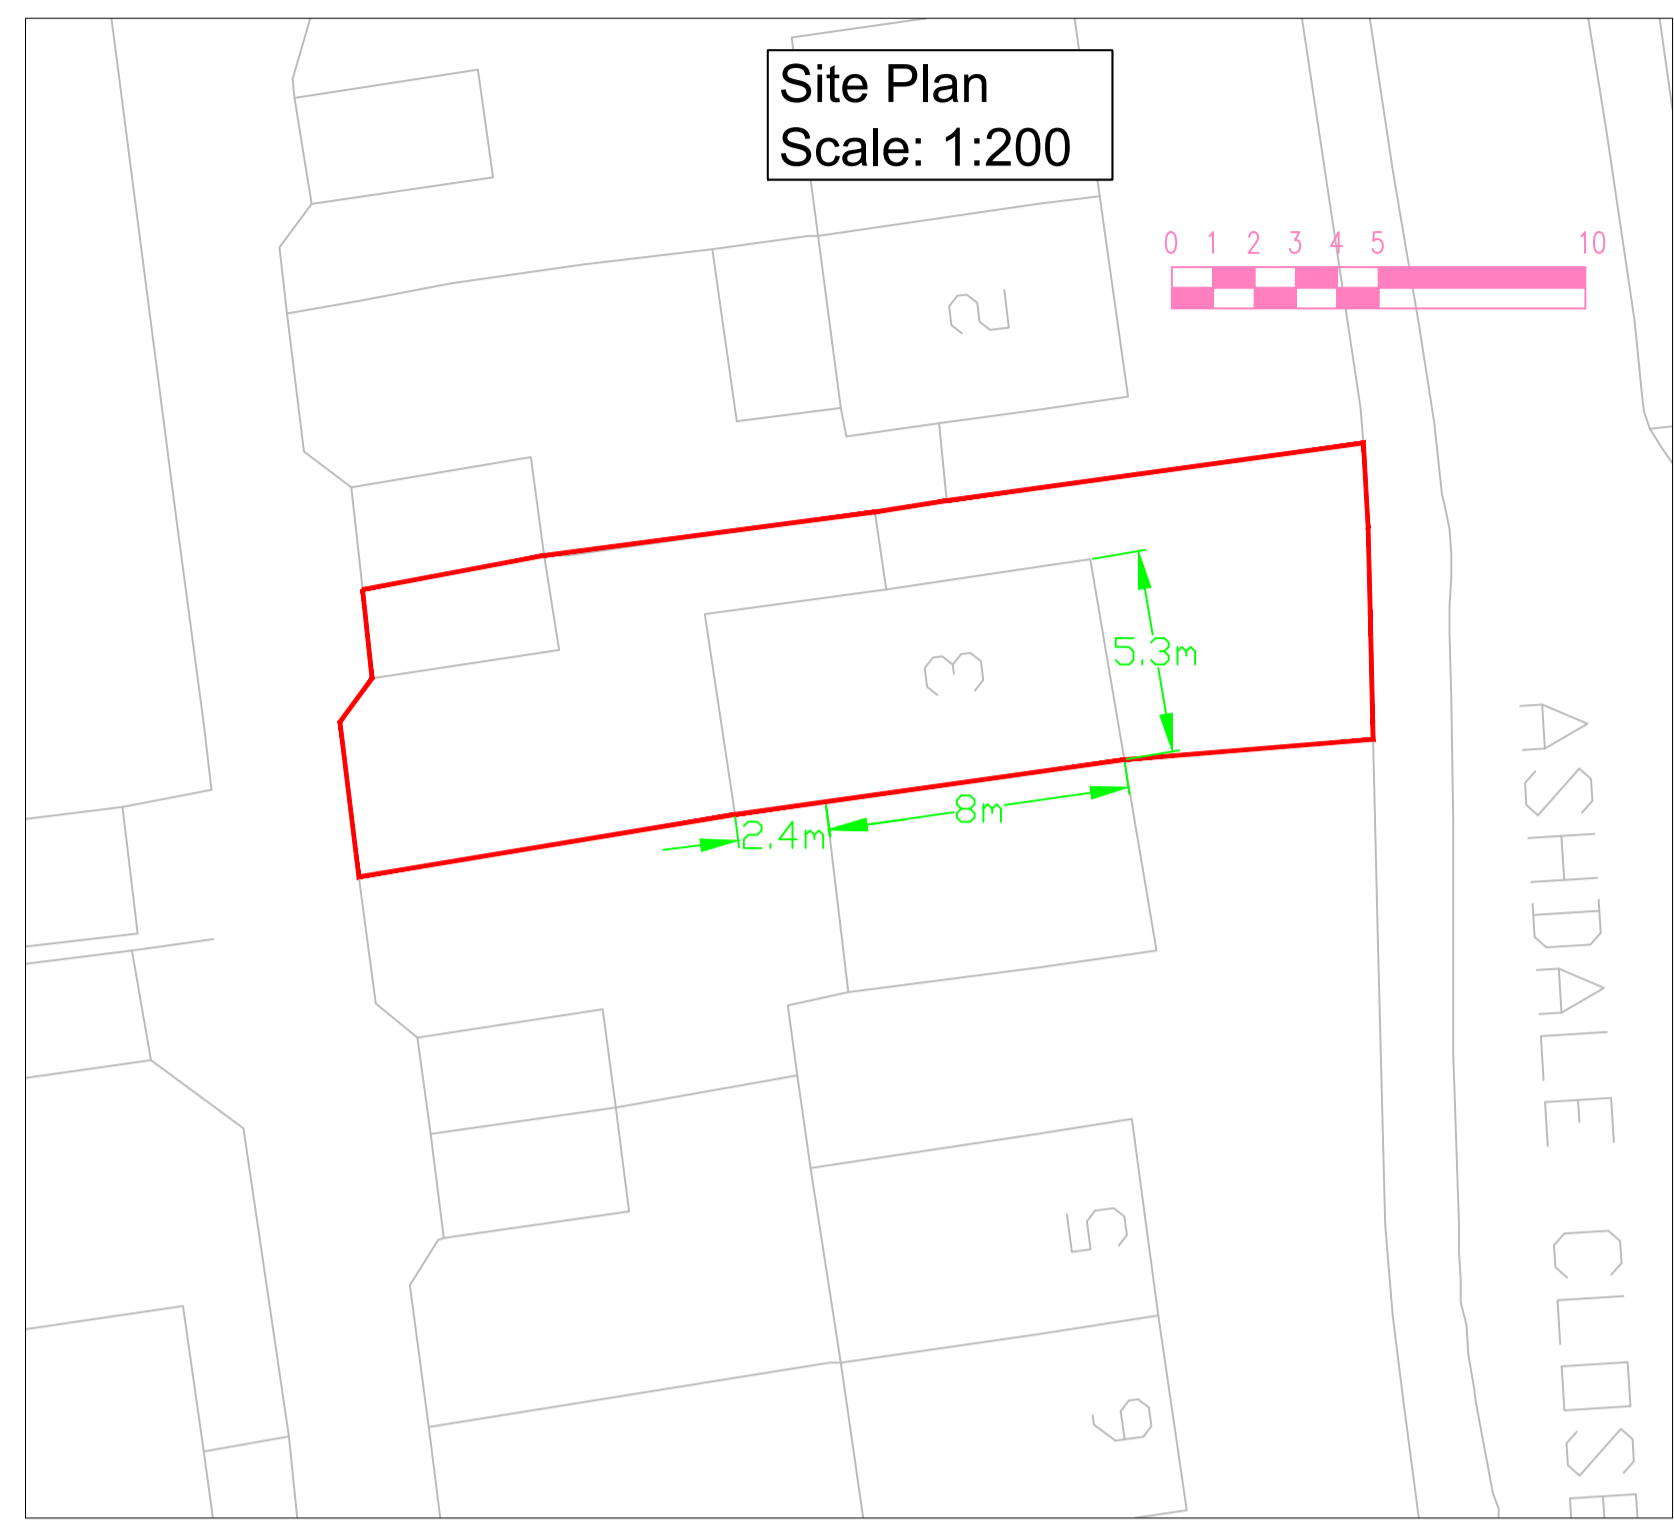

Notes:

- 1) All works to be carried out in line with the building regulations.
- 2) All external materials (windows, doors, walls, roof tiles....etc) to match the existing.

Rev	Drn	Rev	Date
A	NB	Scalebar added-	11-11-20

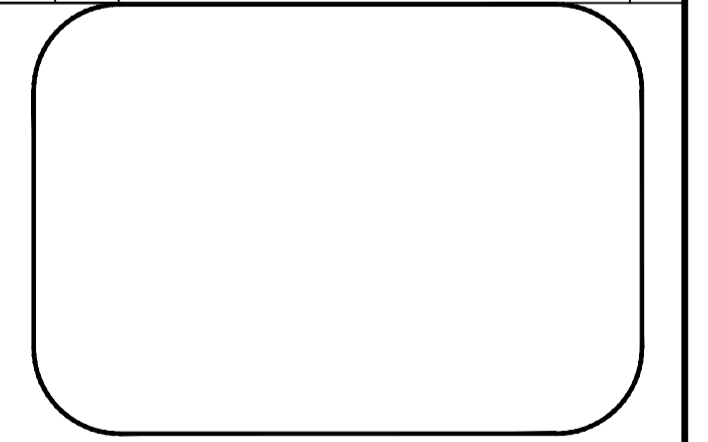

Project
3 Ashdale Close
Twickenham TW2 7BE

Drawing
Loft Conversion
OS
Layouts and Elevations

Scale	Date		
1:100@A1	03-11-2020		
Designed	Drawn	Checked	Approved
EM	EM	EM	EM

Drg. No.	Revision
EM/2020/12	A