


- NOTES:
1. THIS DRAWING IS THE COPYRIGHT OF RAW ARCHITECTS LTD AND MAY NOT BE REPRODUCED WITHOUT PERMISSION.
 2. ALL DIMENSIONS, TOLERANCES AND REFERENCES ARE TO BE CHECKED ON SITE. ANY DISCREPANCY IS TO BE CHECKED WITH THE ARCHITECT BEFORE WORK BEGINS.
 3. WHERE AN ITEM IS COVERED BY TWO DRAWINGS AT DIFFERENT SCALES, THE LARGER SCALE DRAWING IS TO BE WORKED TO.
 4. DO NOT SCALE FROM DRAWING, FIGURED DIMENSIONS TO BE WORKED TO AT ALL TIMES.
 5. ALL WORK AND MATERIALS TO BE IN ACCORDANCE WITH THE BUILDING REGULATIONS AND TO COMPLY WITH THE RELEVANT CODES OF PRACTICE AND BRITISH STANDARDS.

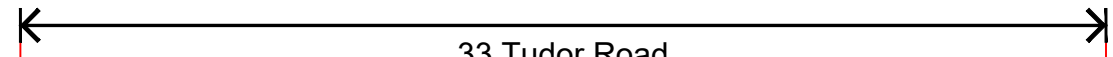


Front Elevation

33 Tudor Road



Side (North) Elevation

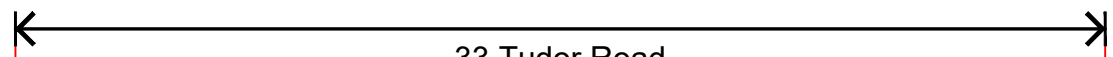


Rear Elevation

33 Tudor Road



Side (South) Elevation

Revisions		
No.	Note	Date
-		

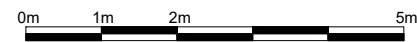

Planning	
	RAW ARCHITECTS Client: Mr & Mrs Hodgson
	Single Storey Rear Extension
Existing Elevations	
Address: 33 Tudor Road Teddington TW12 2NG	
Date: 02/2021	Drawn by: NH Checked by:
Scale: 1:100 @ A3	Job No. Drawing No. / Revision
Email: info@rawarchitects.co.uk Web: www.rawarchitects.co.uk	2030 P103
<small>© Copyright of Raw Architects Ltd 2020</small>	