





Location Map  
1:1250

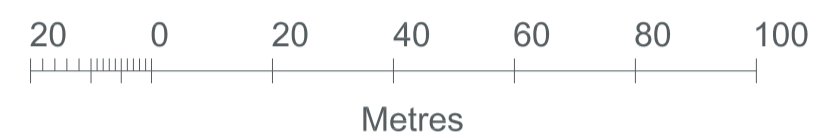

scale bar  
1:1250

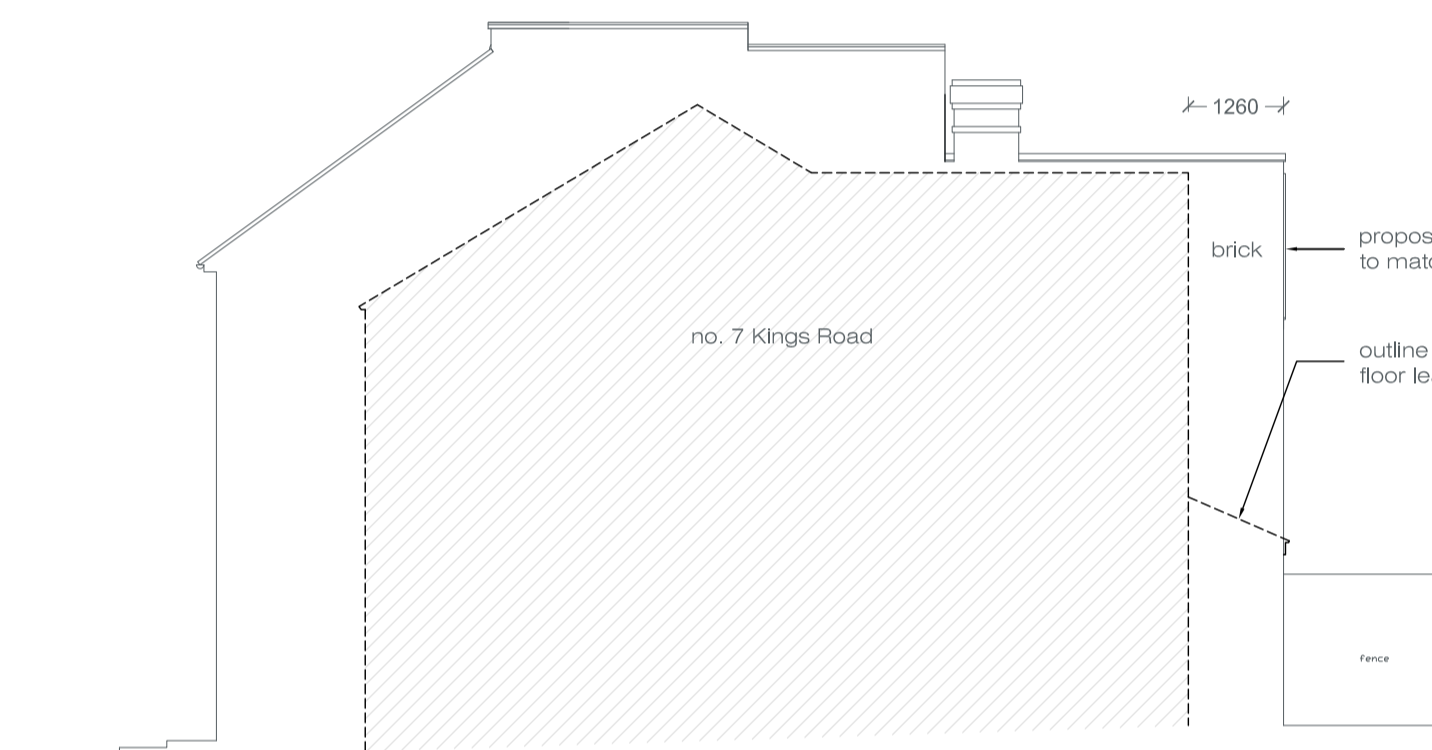


NORTH EAST ELEVATION

Proposed NE, Side Elevation  
1:100




SOUTH EAST ELEVATION


Proposed SE, Front Elevation  
1:100

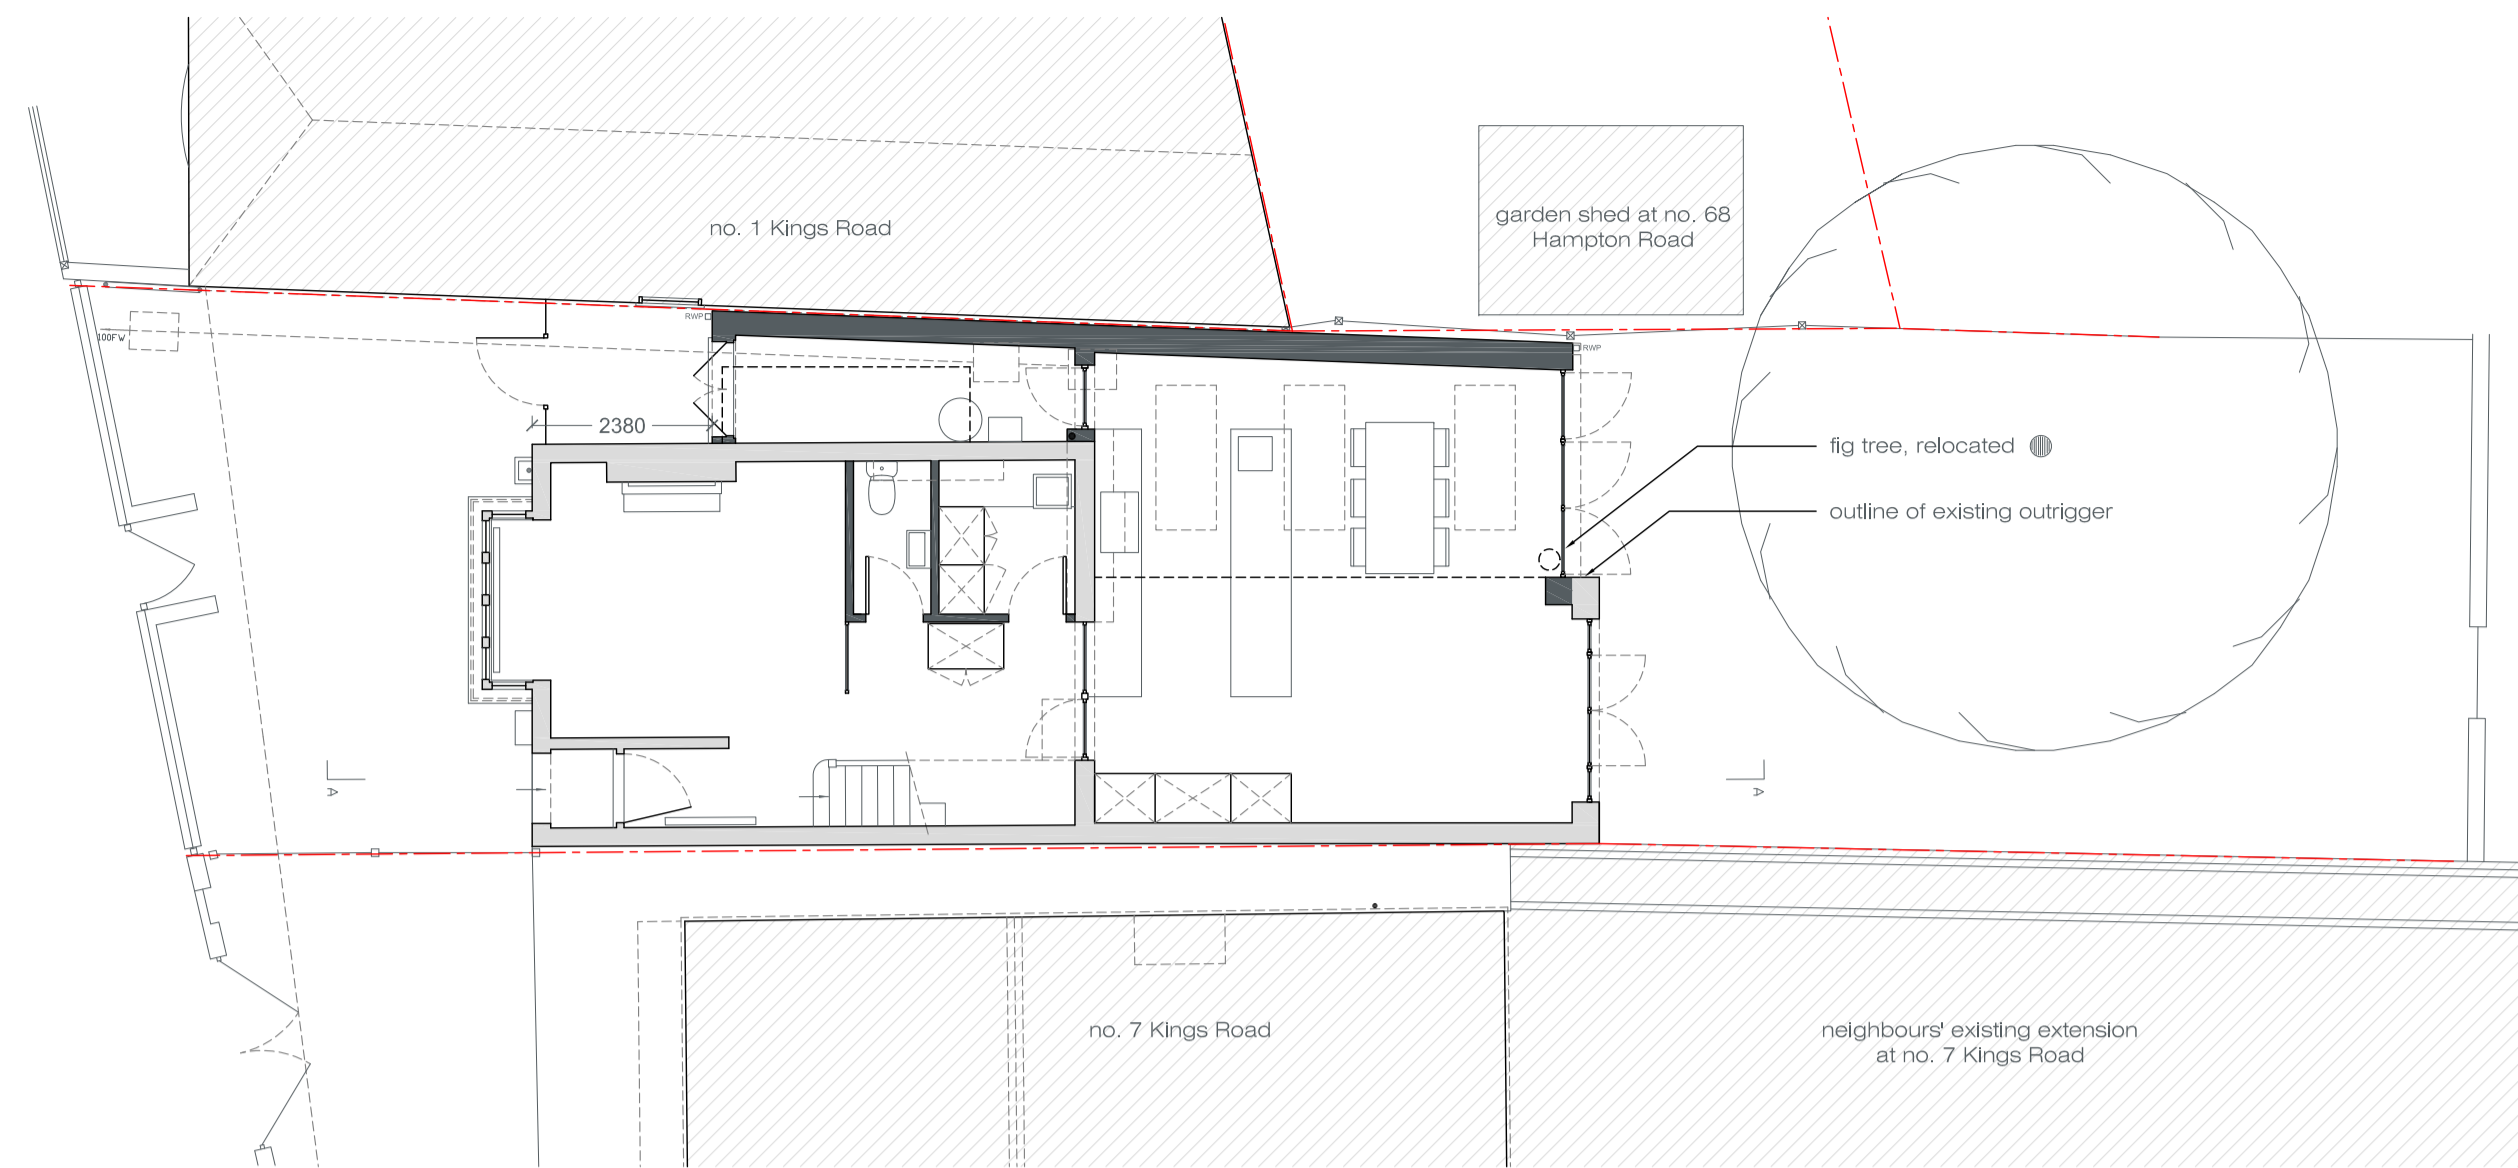

Proposed Ground Floor Plan  
1:100

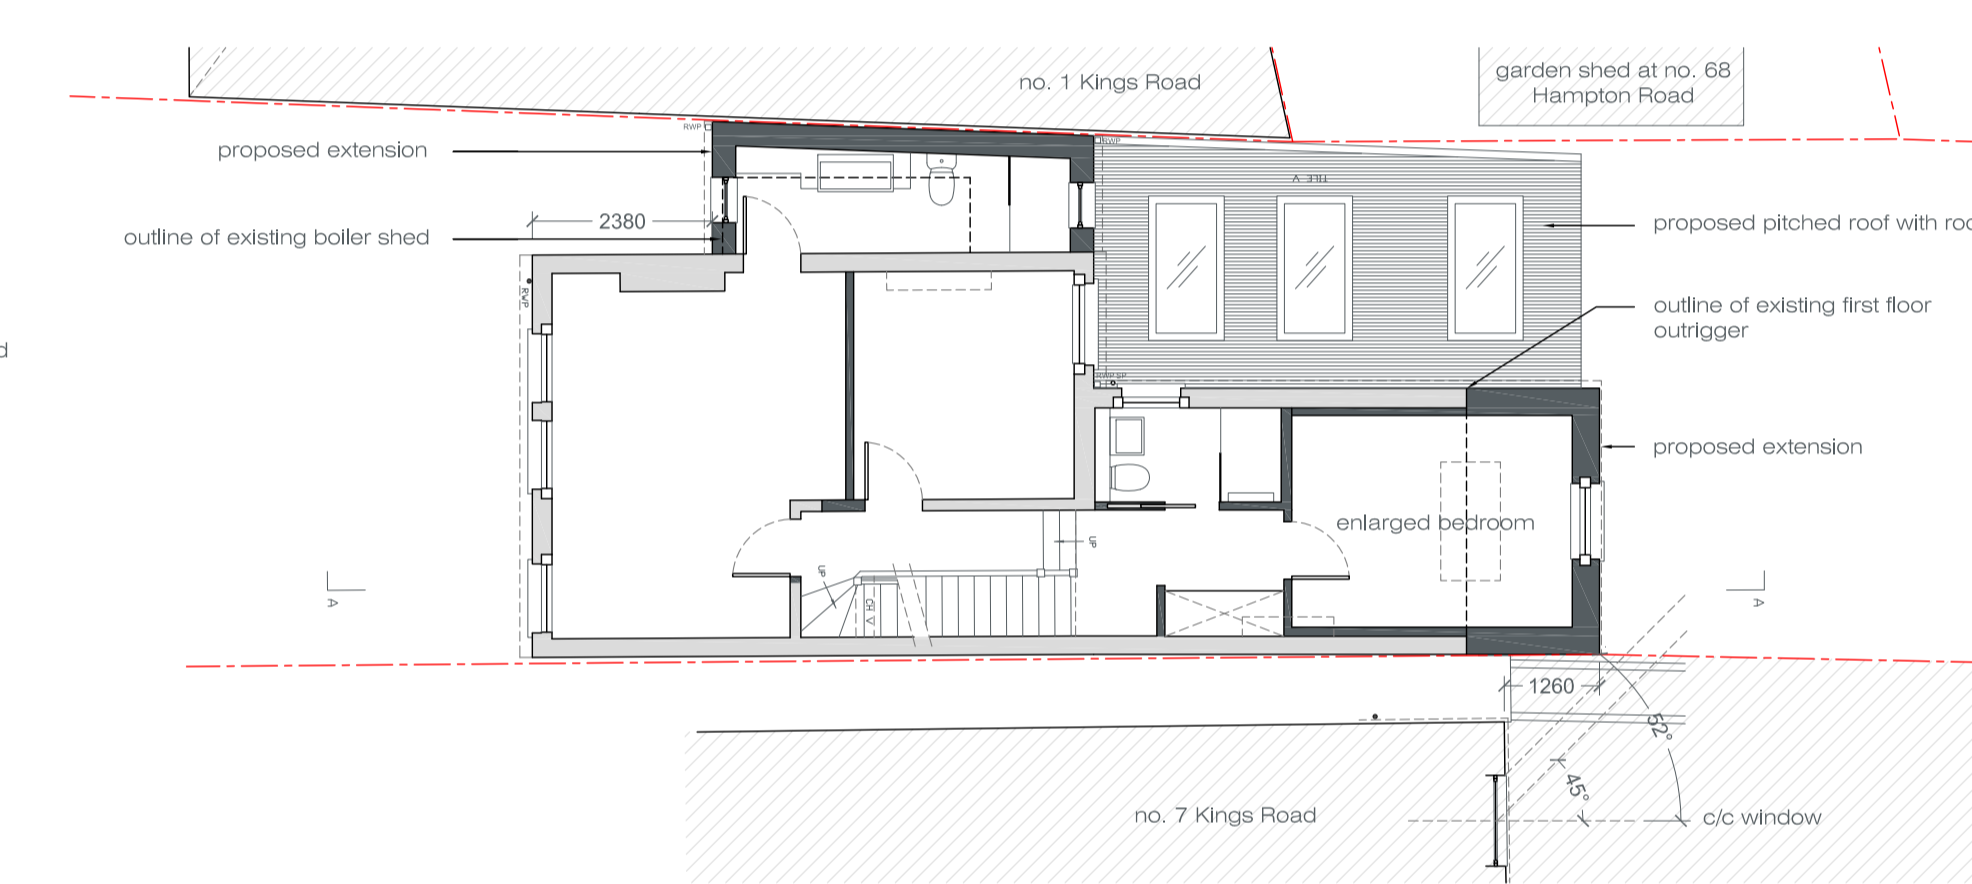


Proposed First Floor Plan  
1:100

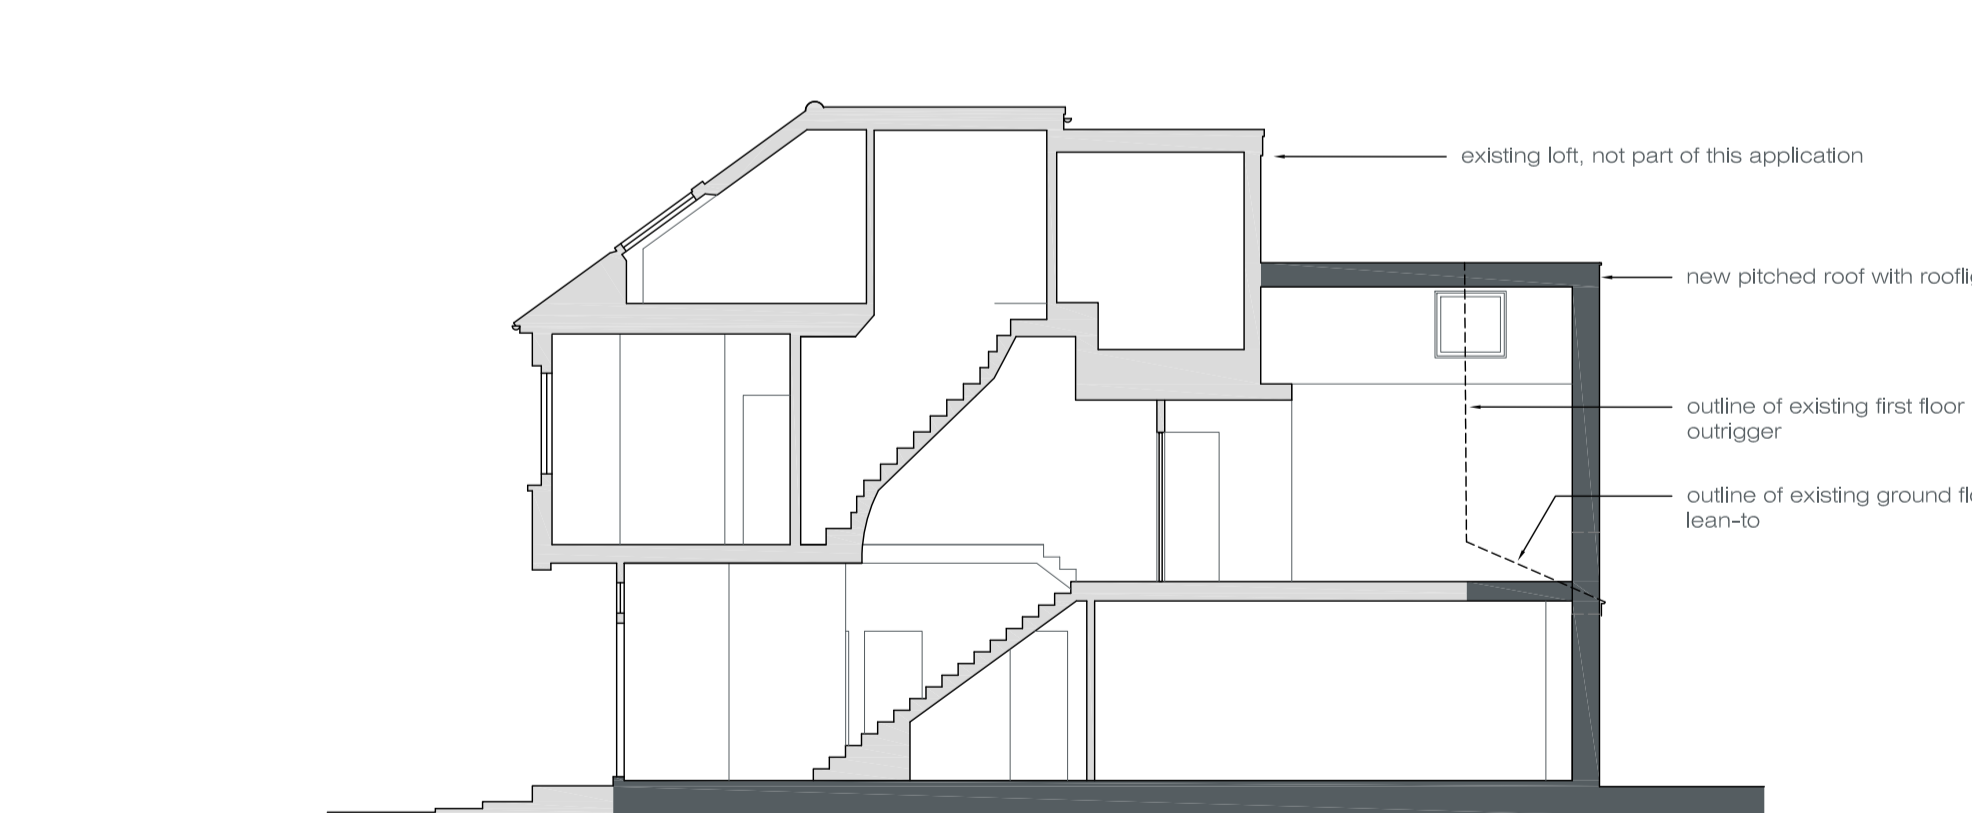


SECTION A-A

Proposed Section A-A  
1:100

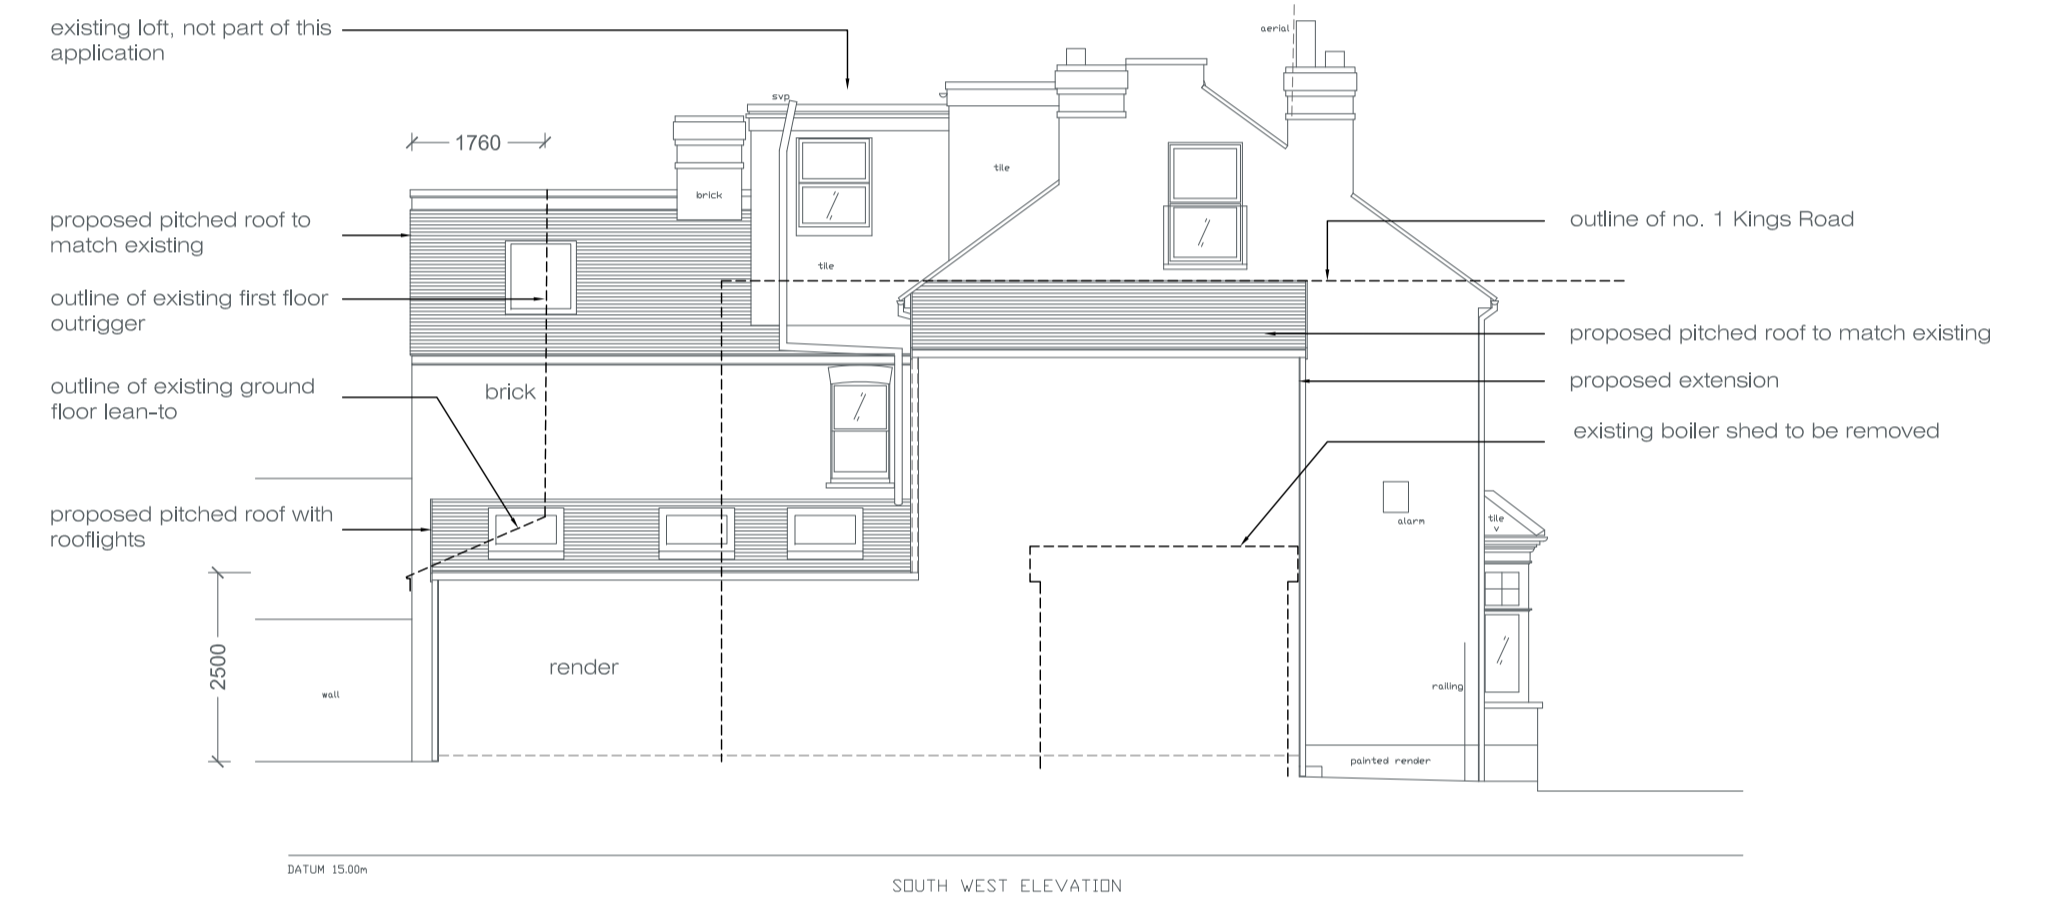

SOUTH WEST ELEVATION

Proposed SW, Side Elevation  
1:100

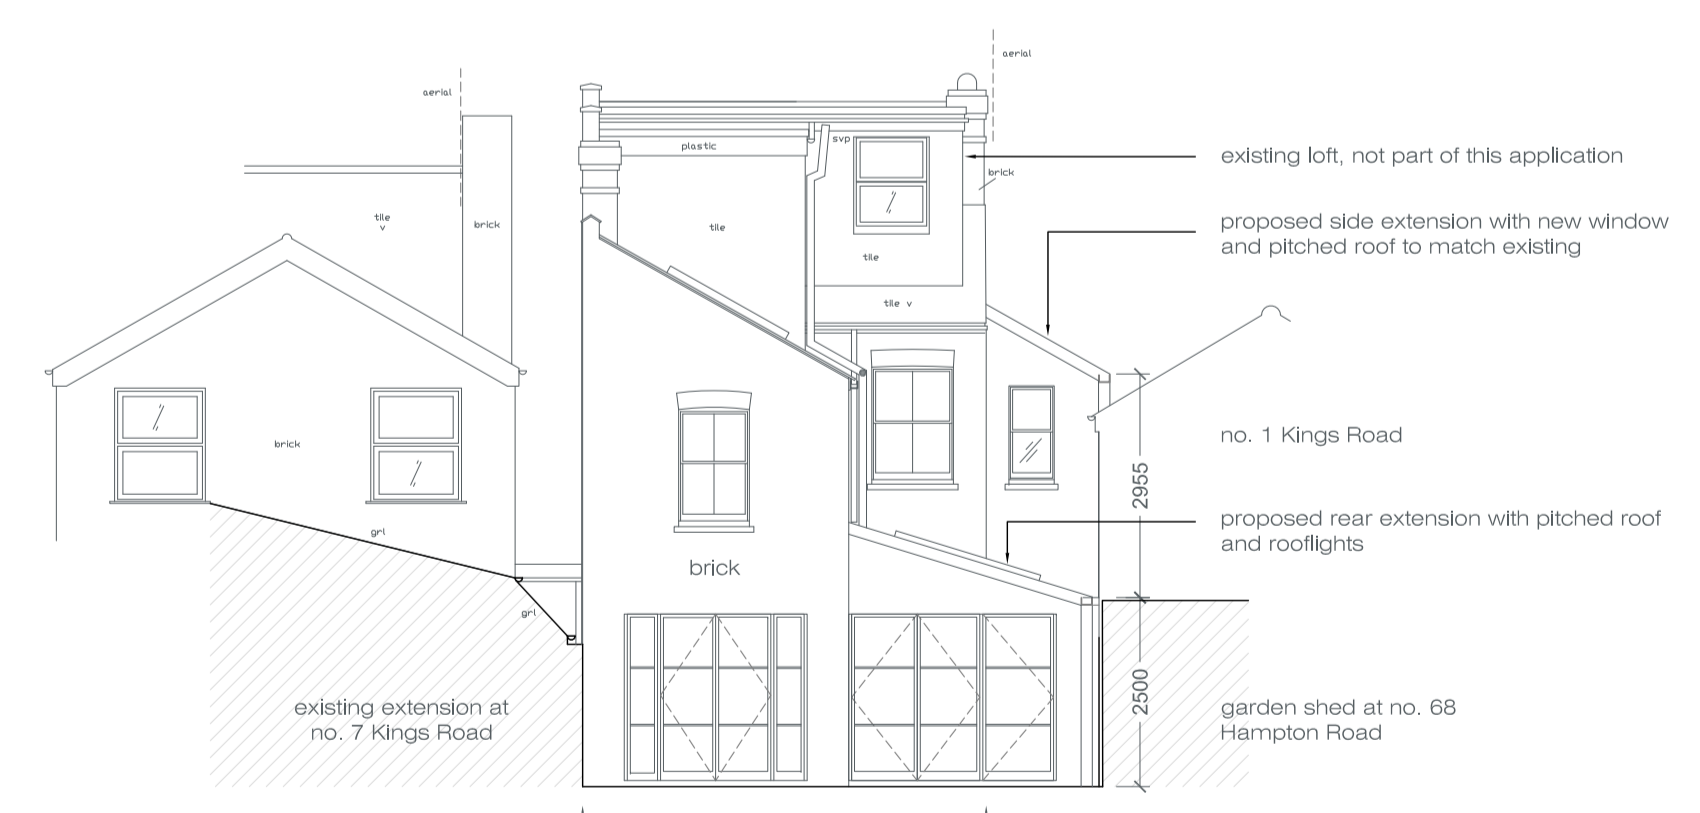

NORTH WEST ELEVATION

Proposed NW, Rear Elevation  
1:100

REVISIONS		
REV	DATE	BRIEF DESCRIPTION
A	13/12/2017	Adjustments to the rear patio doors on plan and rear elevation.

**IMPORTANT NOTES:**  
DO NOT SCALE FROM THIS DRAWING. REPORT ANY ERRORS, OMISSIONS OR INCONSISTENCIES TO ARCHITECTURE WK IMMEDIATELY.  
DIMENSIONS TO BE CHECKED ON SITE BEFORE FABRICATION.  
THIS DRAWING IS FOR THE FOLLOWING PURPOSE ONLY:  
SKETCH  TENDER  CONTRACT   
TENDER  then signed at CONTRACT

TO BE READ IN CONJUNCTION WITH THE FOLLOWING DRAWINGS ISSUED BY AWK & OTHERS.		
DWG No.	DWG TITLE	ISSUED BY

**architecture : wk ltd.**  
© copyright protected  
The Powder Rooms  
69-71 Broad Street  
Teddington TW11 8QZ  
Tel. 0208 977 6999  
Website : www.architecturewk.com  
Email : studio@architecturewk.com

JOB TITLE 3 Kings Road, TW11 0QB			
DWG TITLE Location Plan, Proposed Plans, Sections & Elevations			
DWG NO. 1239-PL-01		REVISION A	
SCALE as shown @ A1	DRAWN BY tk	CHECK BY wk	DATE Nov'17