




Existing Floor Plan (1:100)
0 1 2 3 4 5m

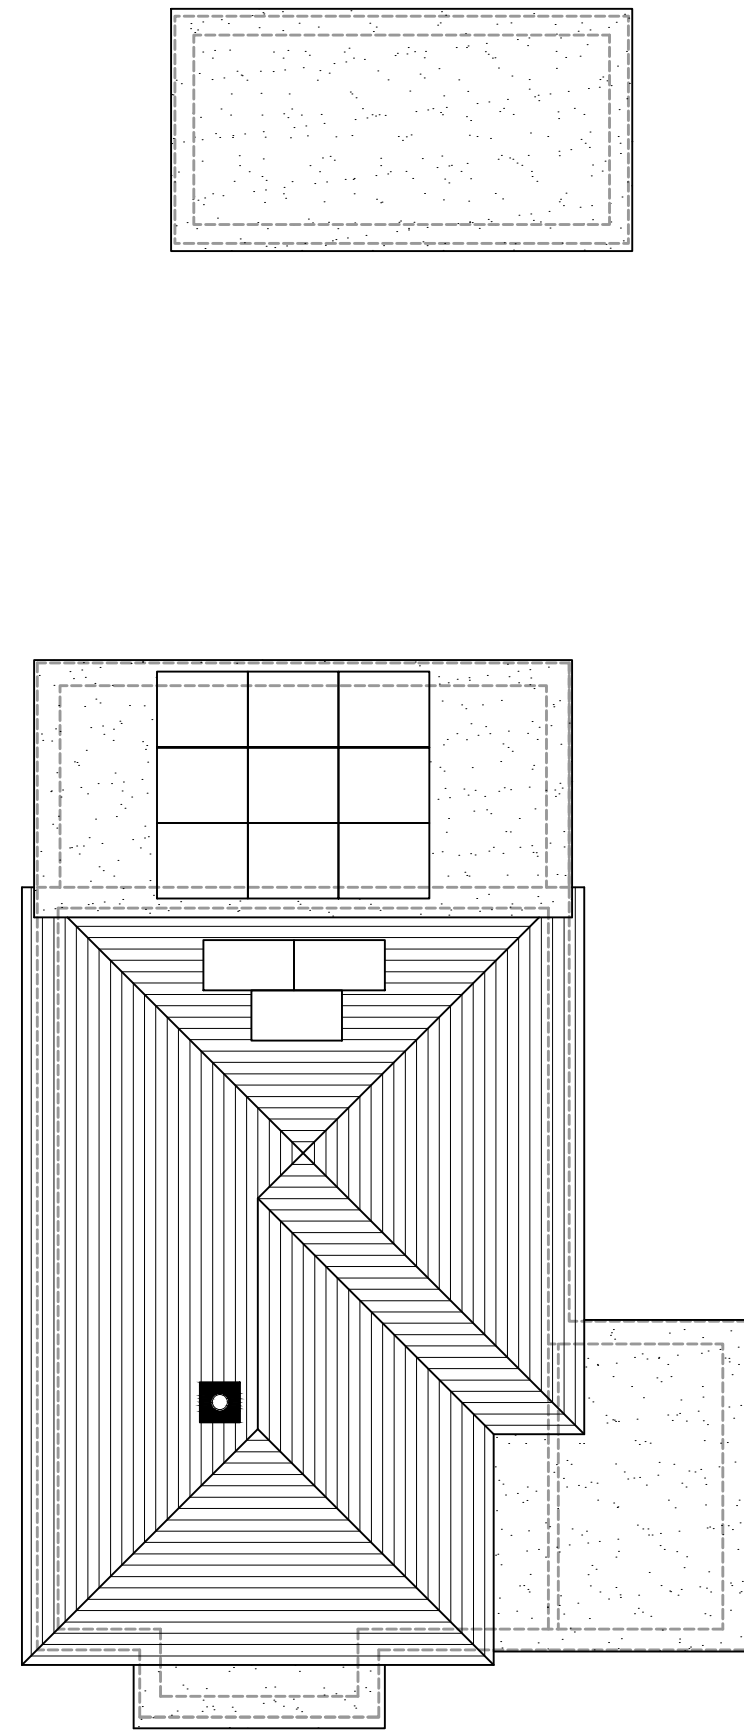


Existing Roof Plan (1:100)

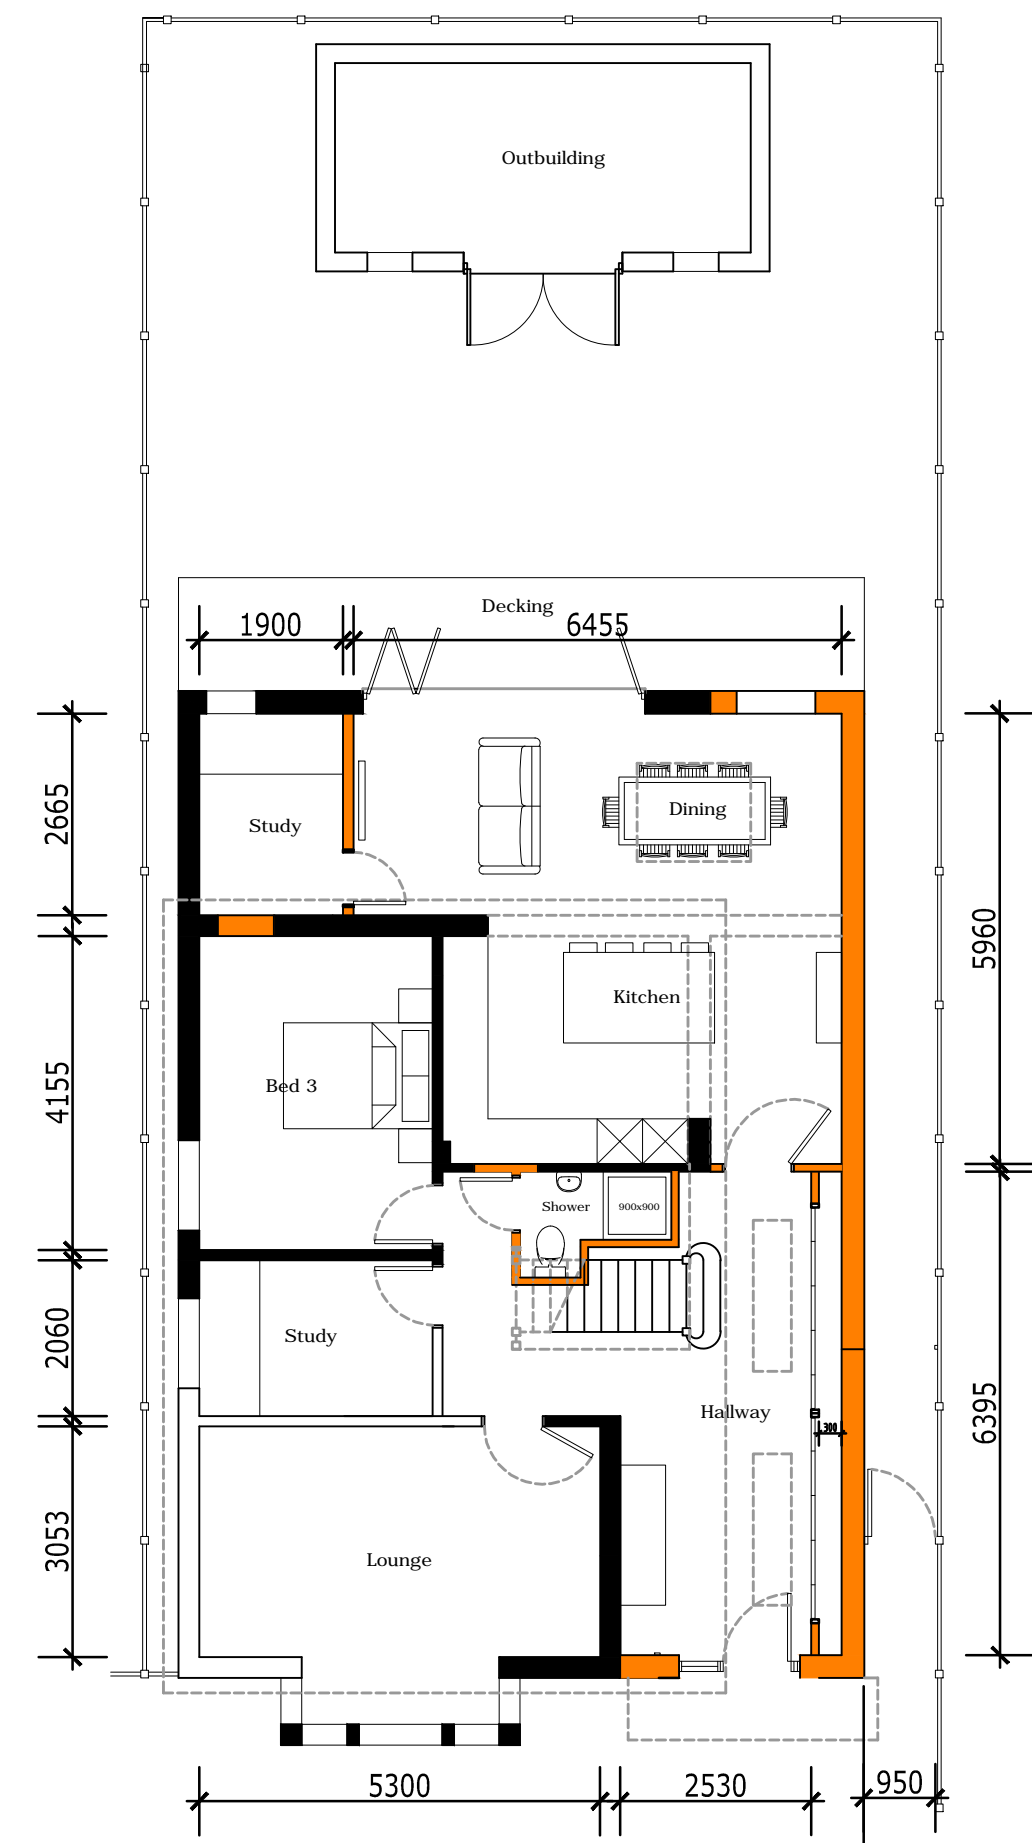


Proposed Ground Floor Plan (1:50)
0 1 2 3 4 5m

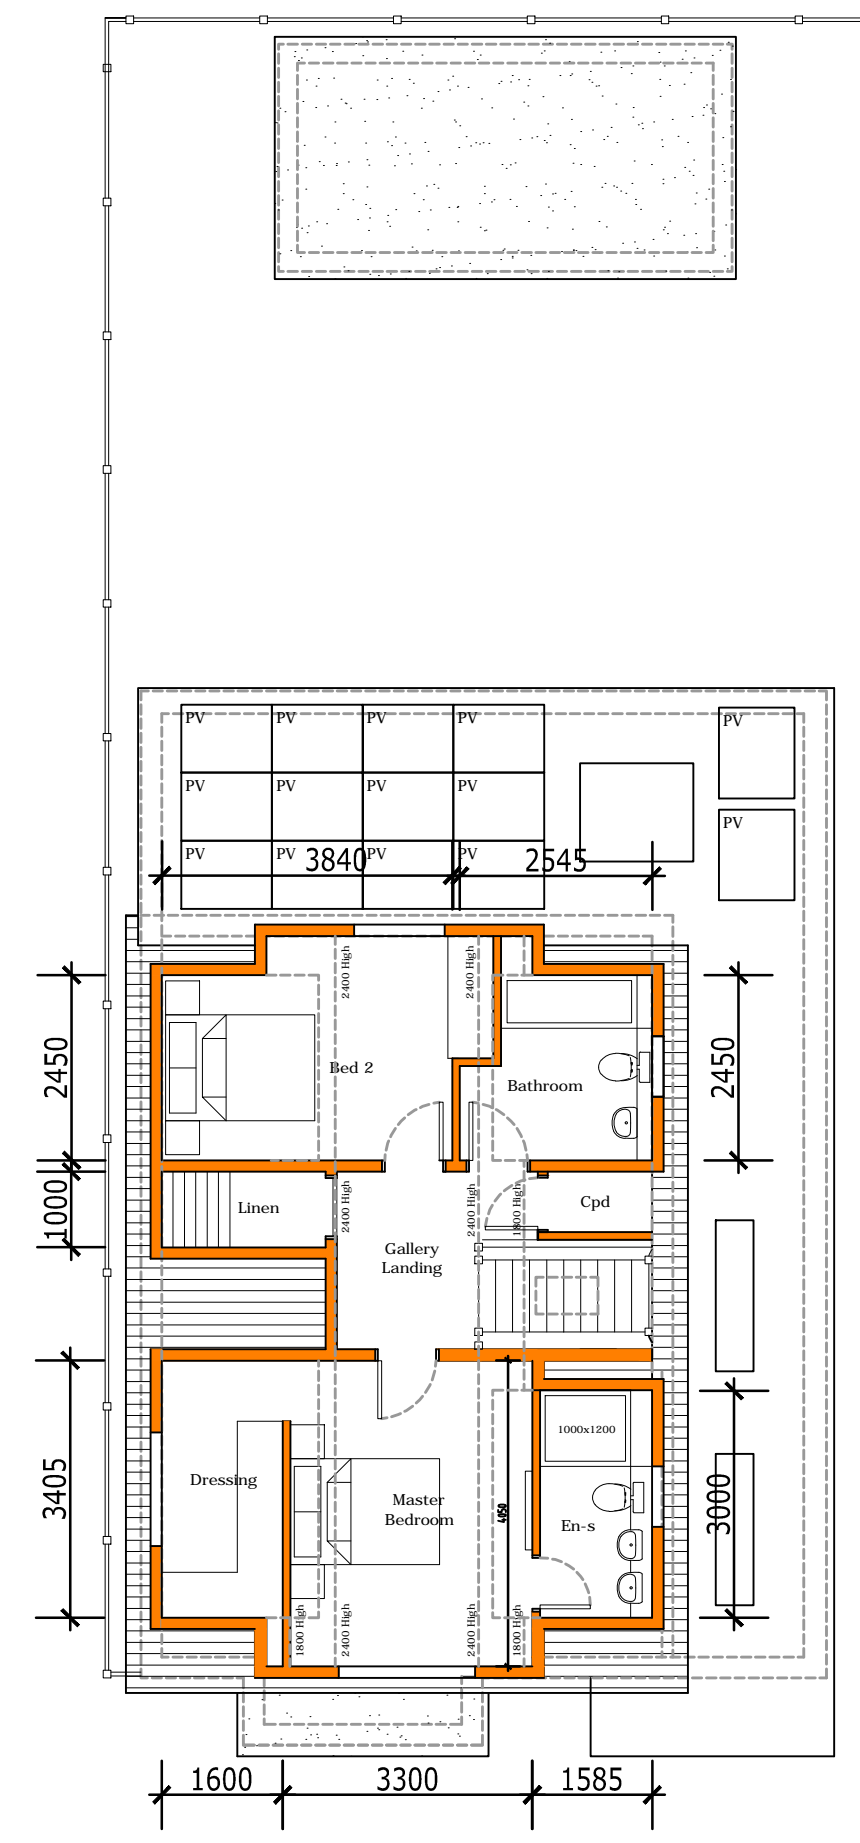

Proposed First Floor Plan (1:50)

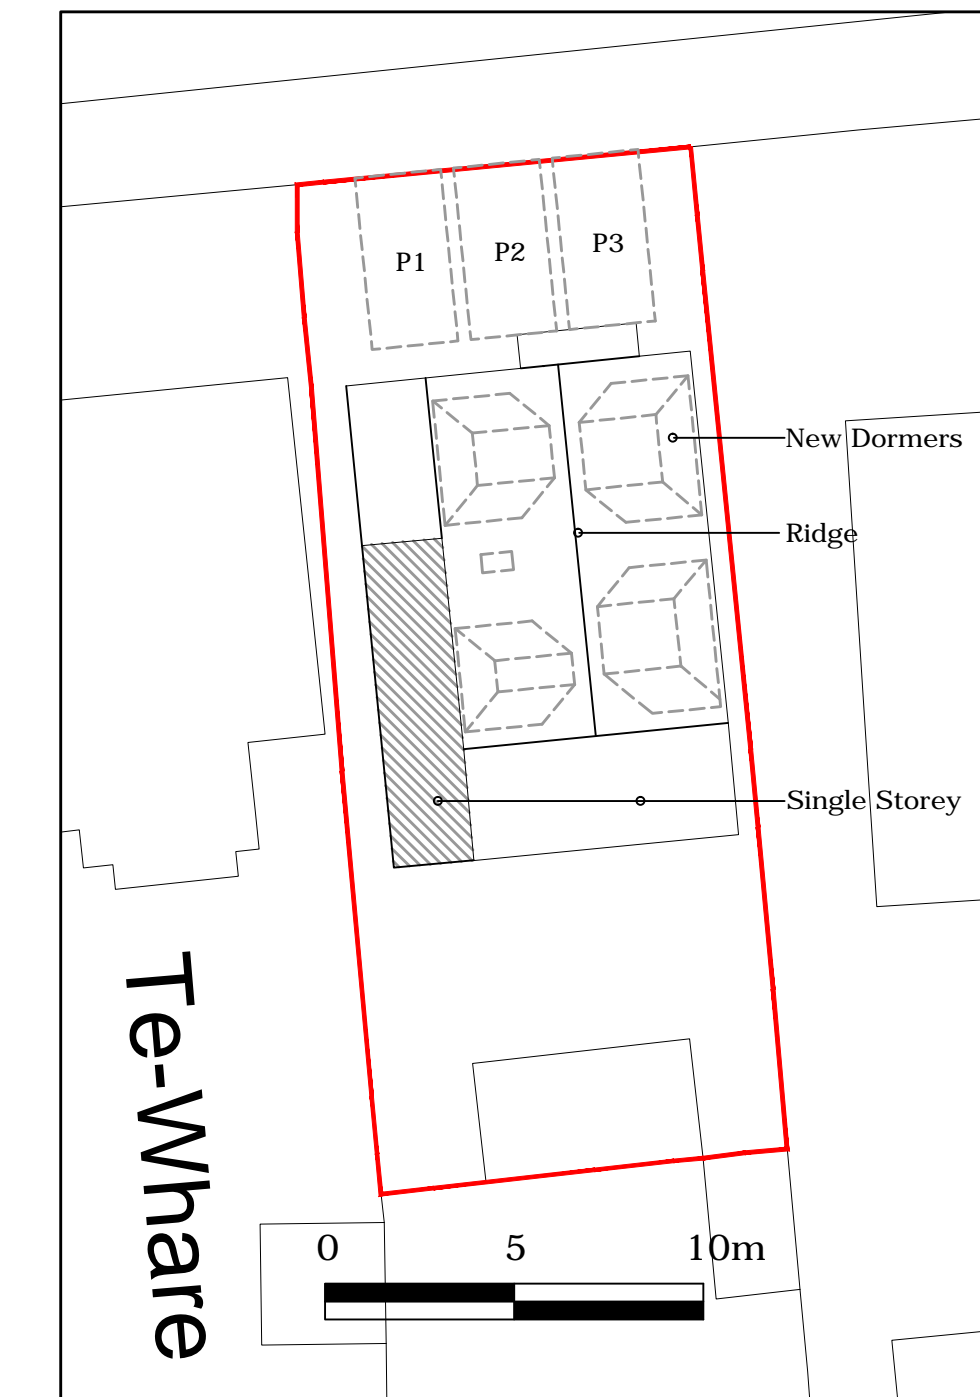

Block Plan (1:200)

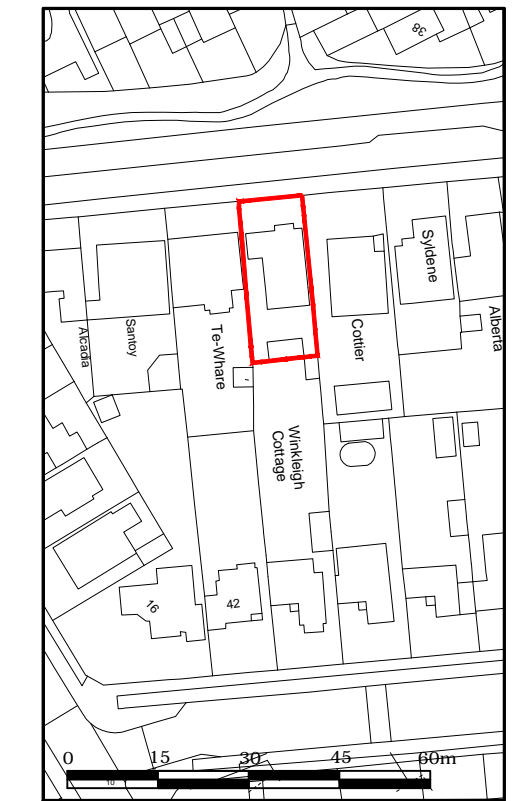


Location Plan (1:1250)
Streetwise Licence No. 100047474



Existing Front Elevation (1:50)
0 1 2 3 4 5m



Existing Side Elevation

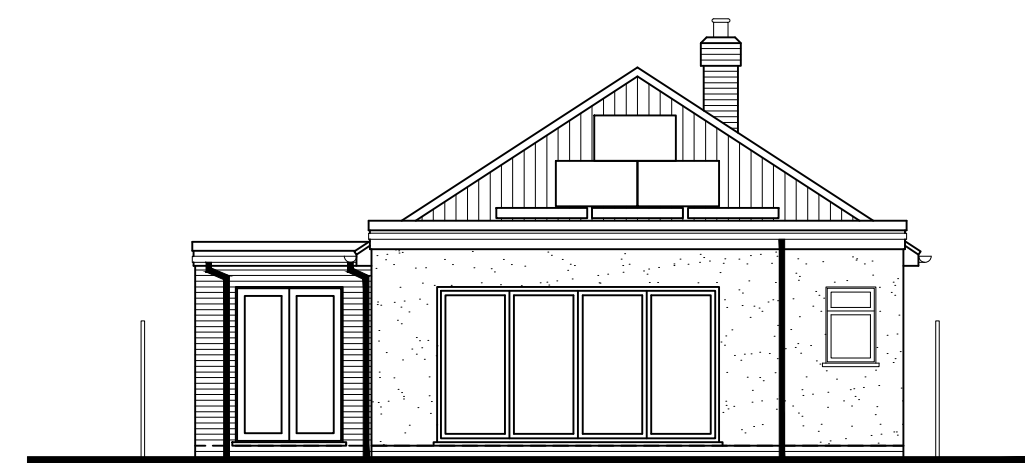


Existing Rear Elevation



Existing Side Elevation




Proposed Front Elevation
0 1 2 3 4 5m

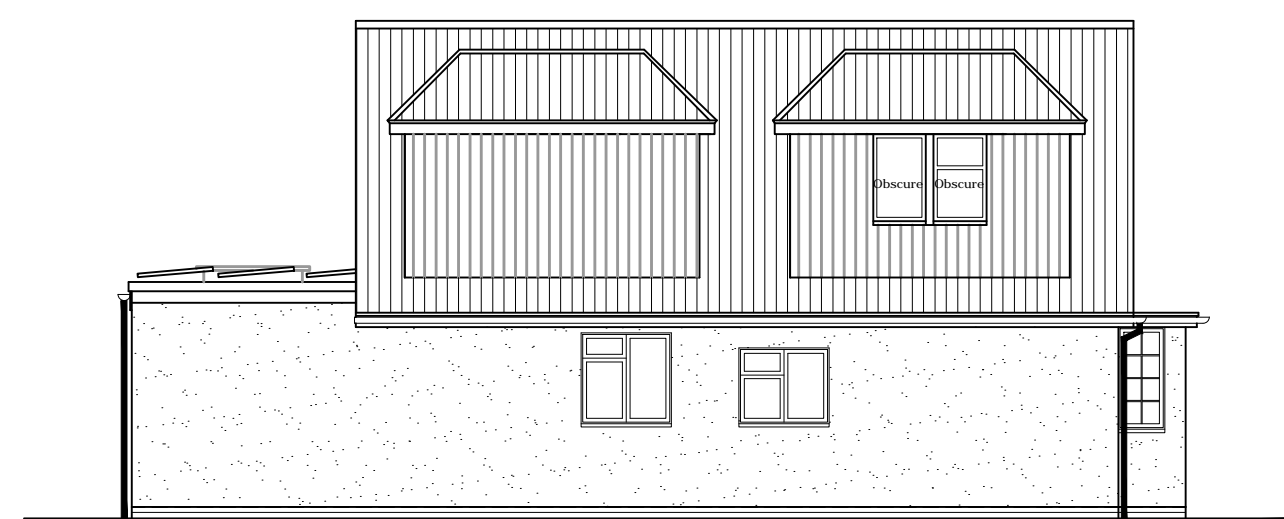



Proposed Side Elevation



Proposed Rear Elevation

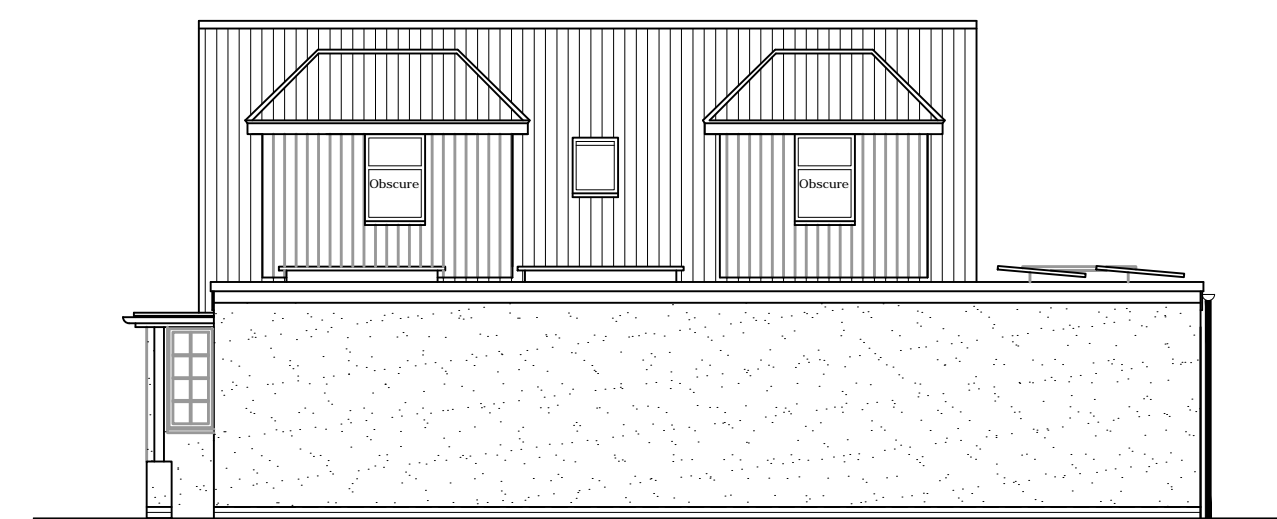

Proposed Side Elevation

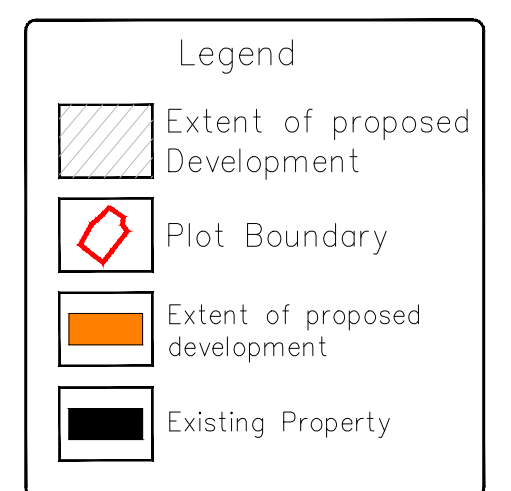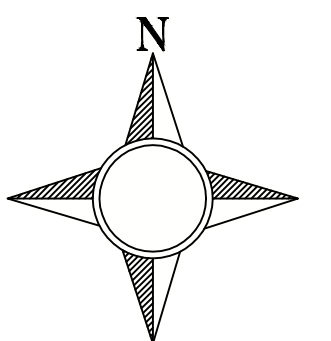

Winkleigh
Old Farm Road, Hampton
TW12 3QT

Existing and Proposed, Floor Plans,
Elevations, Block and Location Plans

Varies @ A1	December 2020
Drawn: MDT	001

aspects
architectural services

Aspects Architectural Services Ltd.
St Stephens House, Arthur Road, Windsor, SL4 1RU
www.aspects-as.co.uk