





Proposed Front Elevation - 1:50 @A1

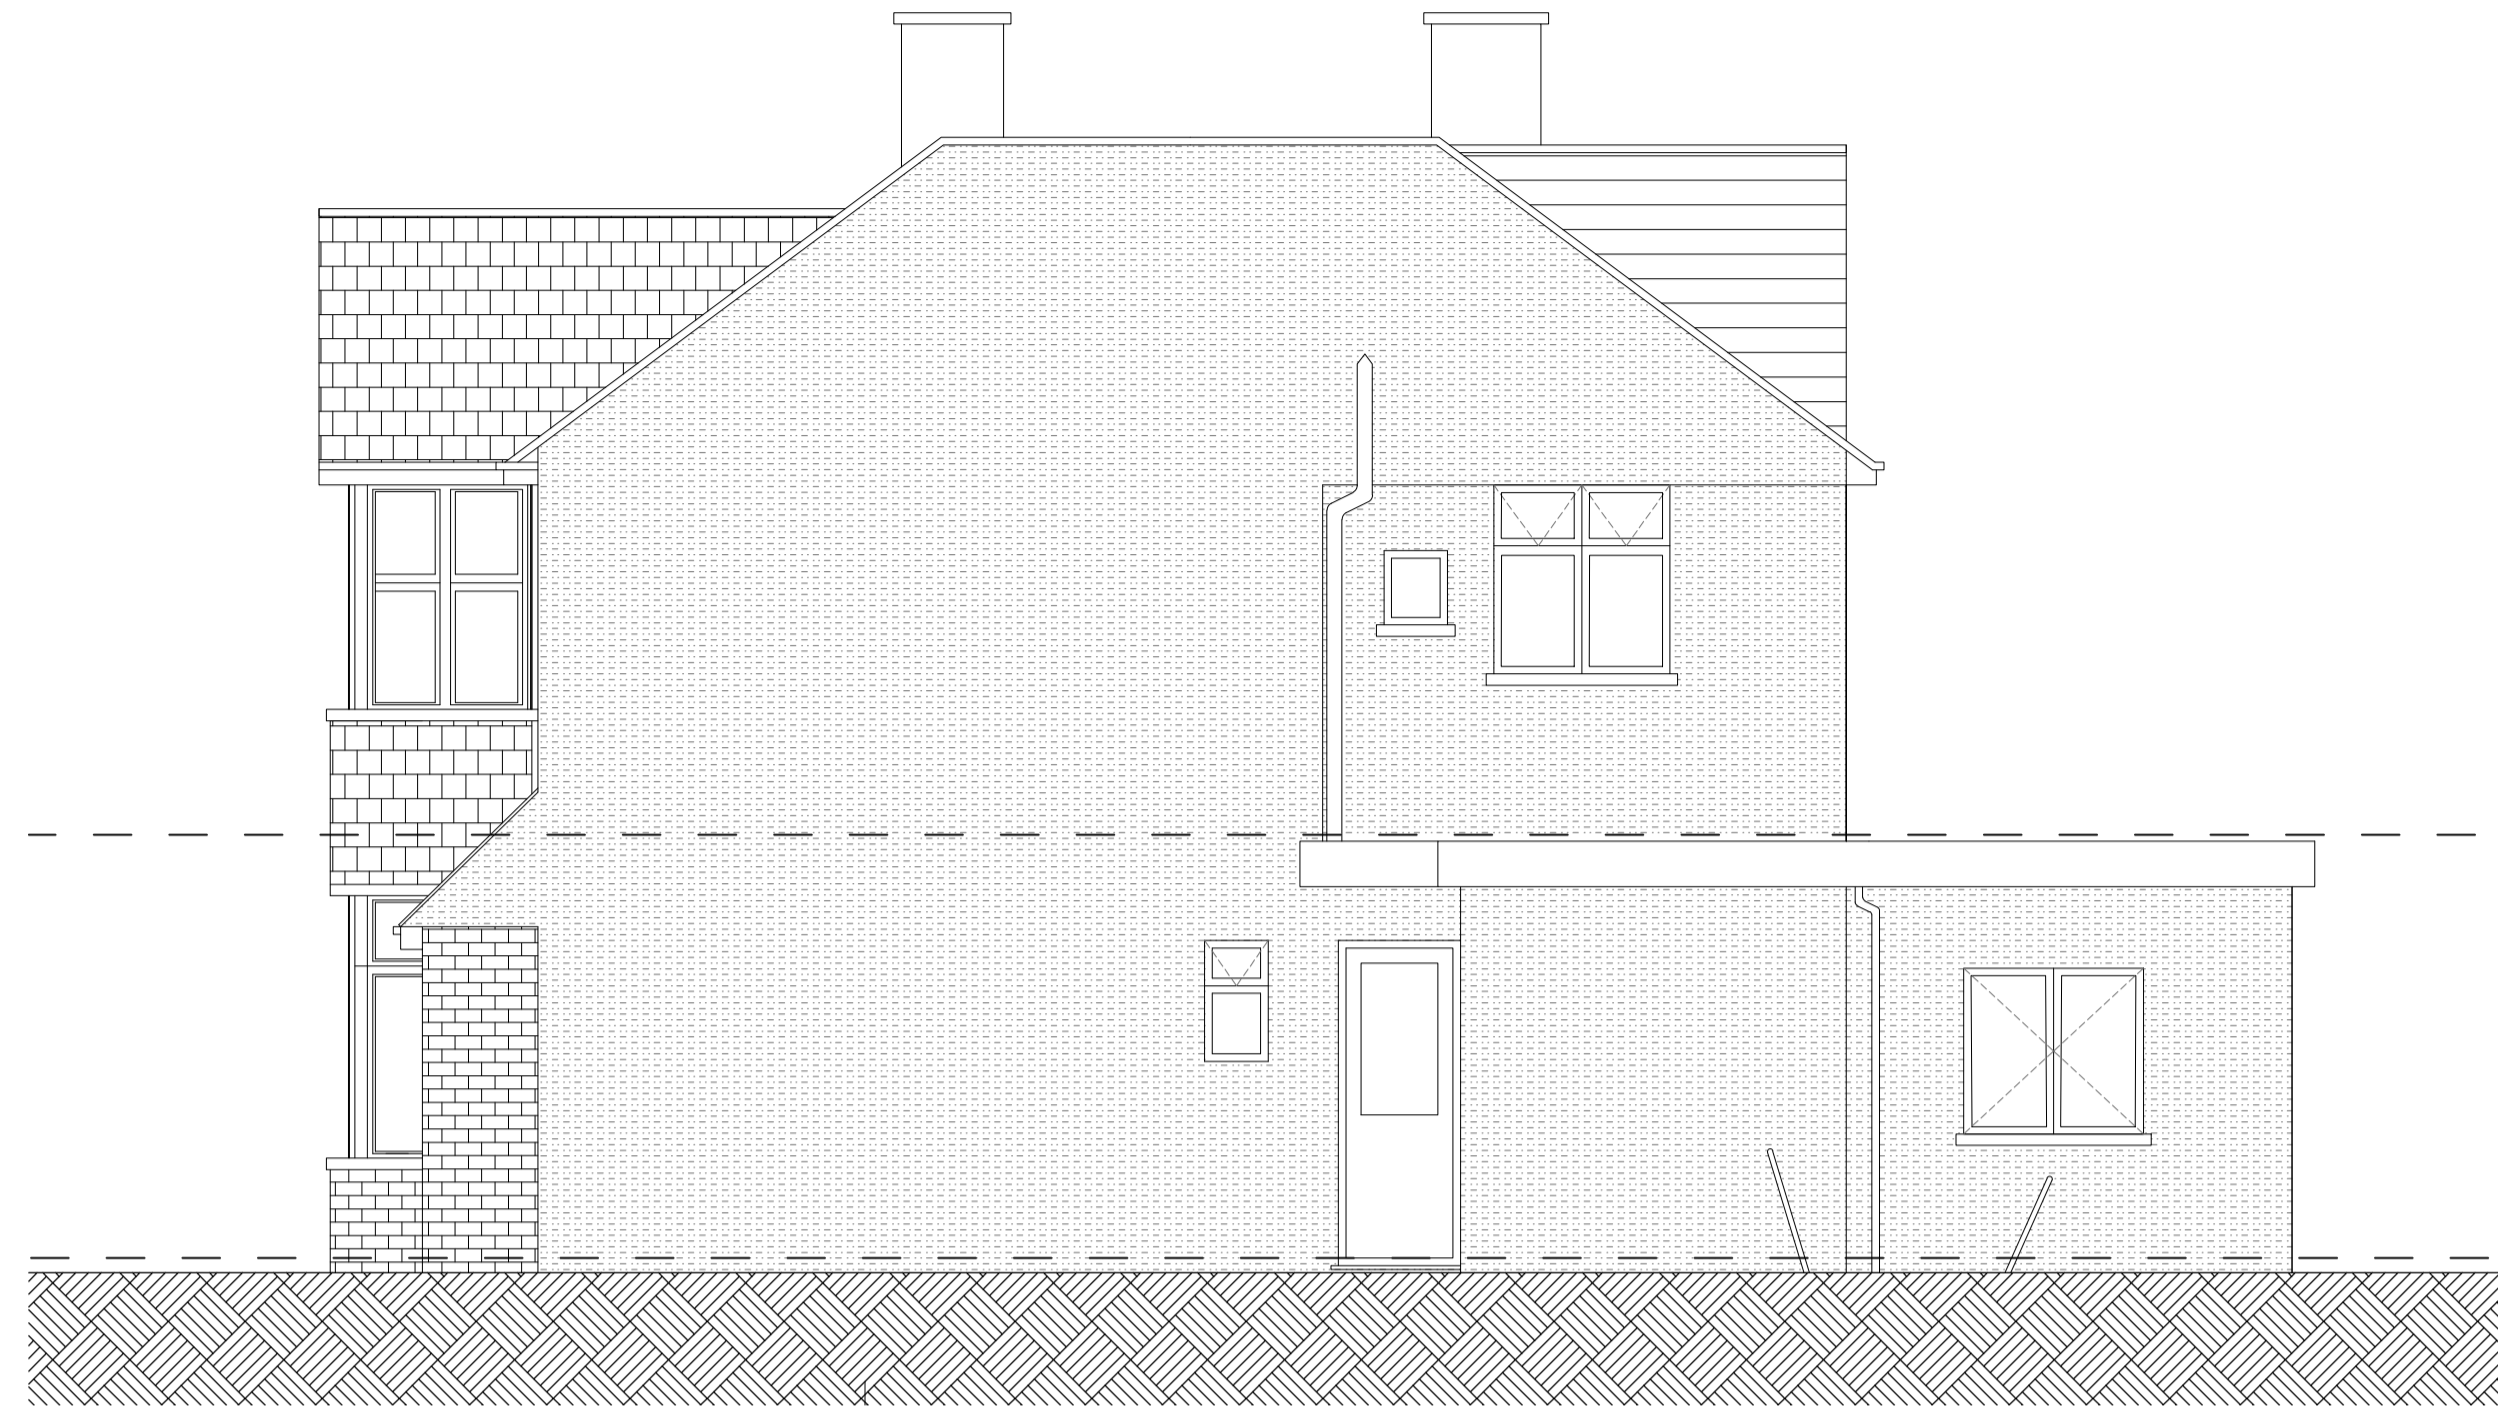


Proposed Side Elevation - 1:50 @A1



Proposed Rear Elevation - 1:50 @A1

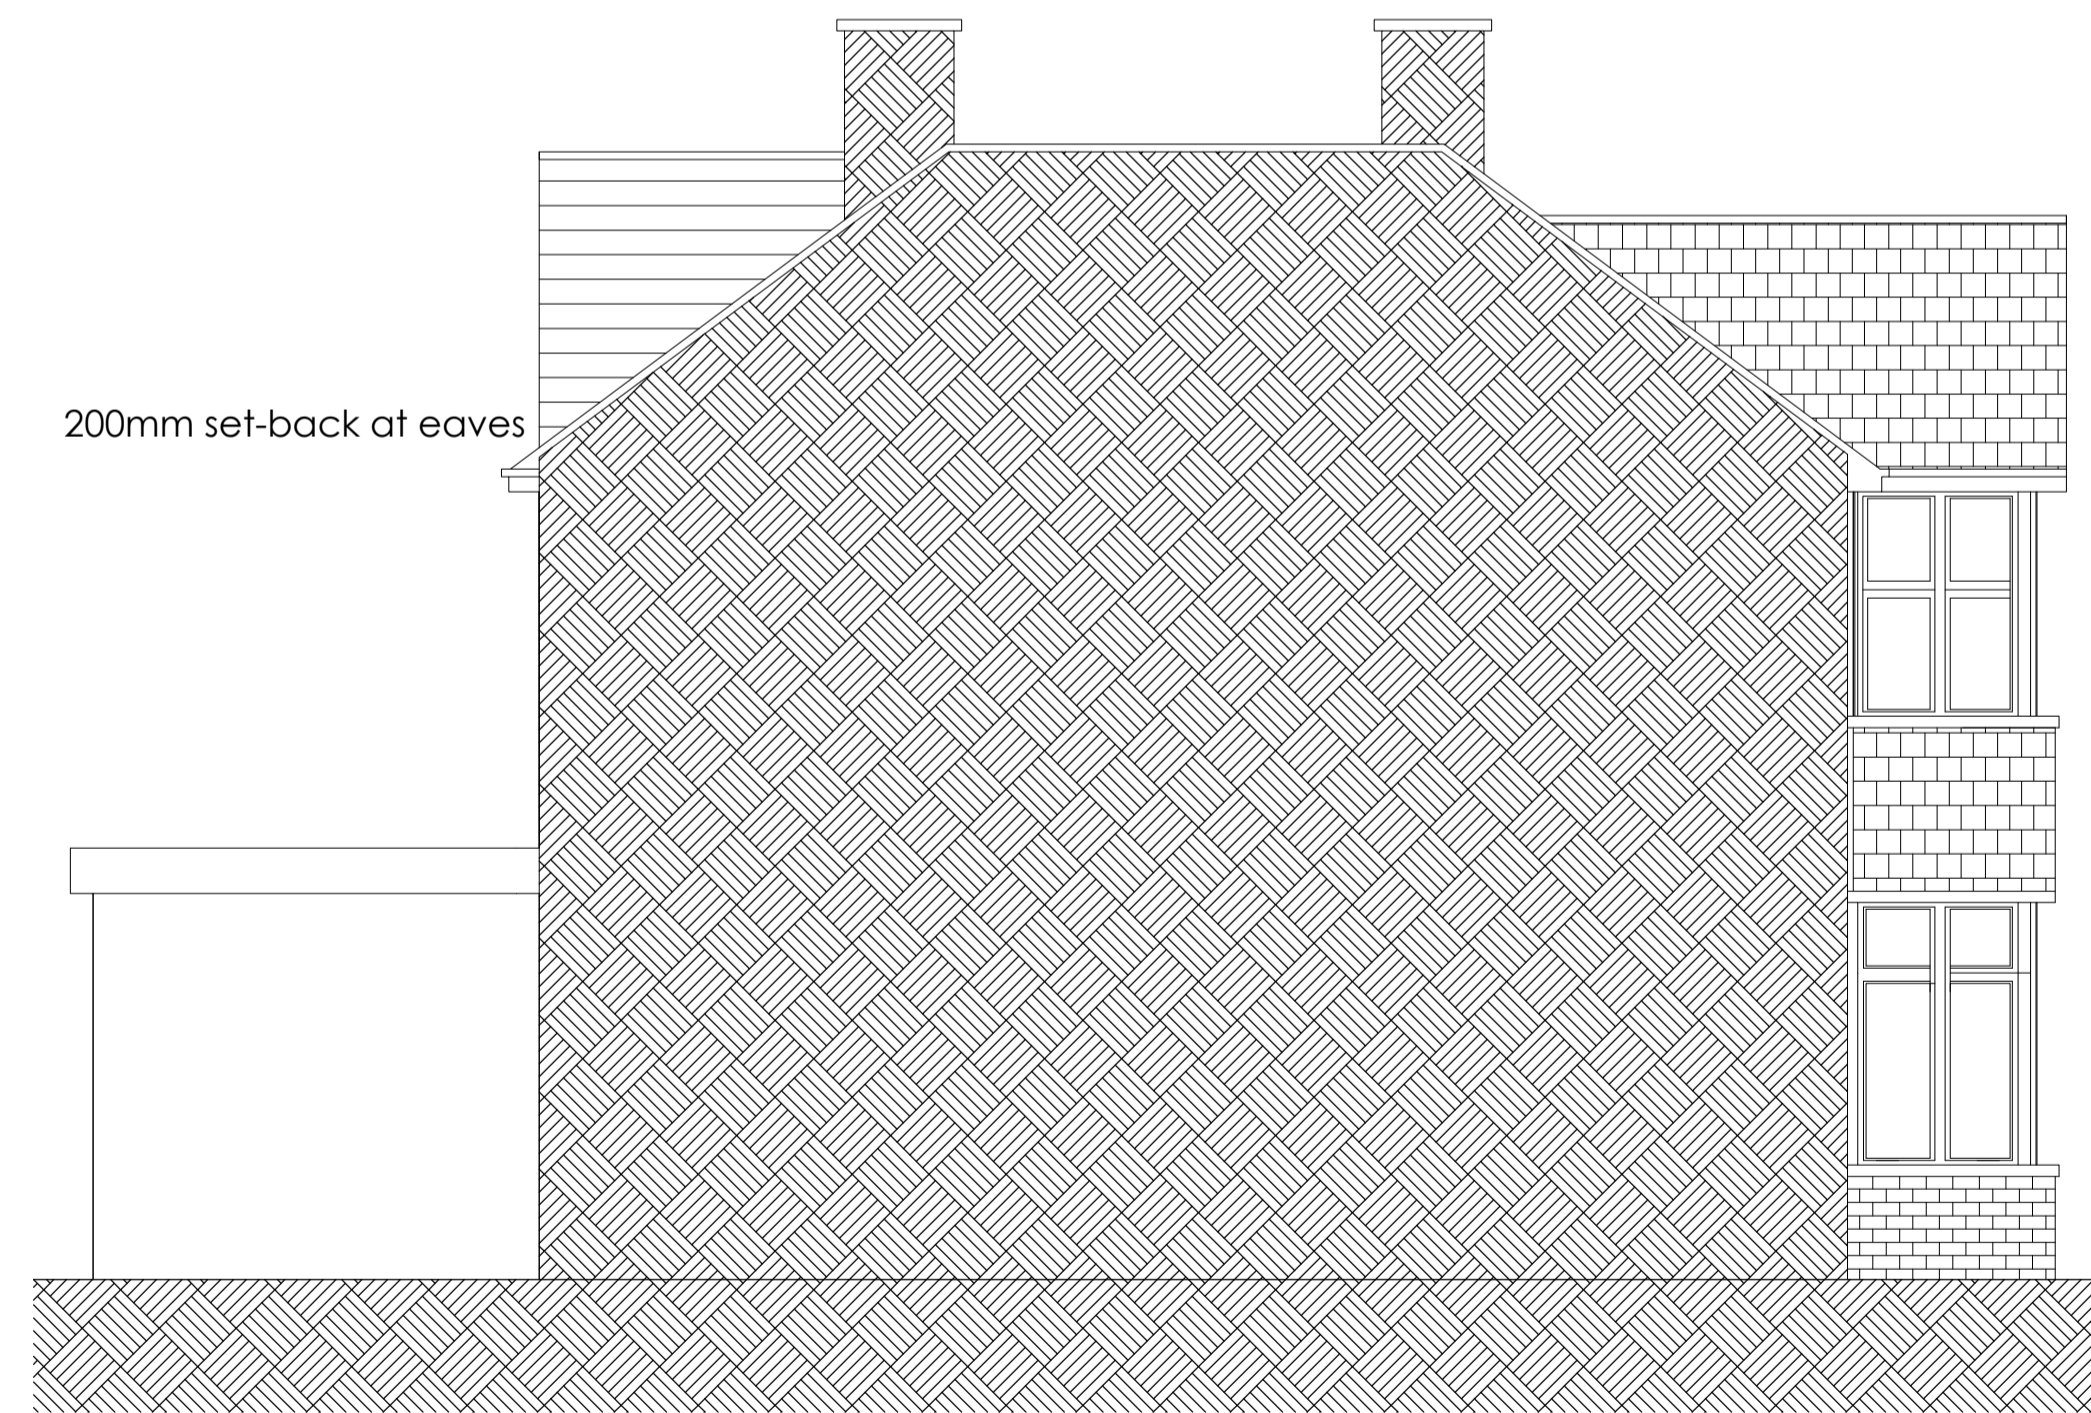

Proposed Side Elevation - 1:50 @A1

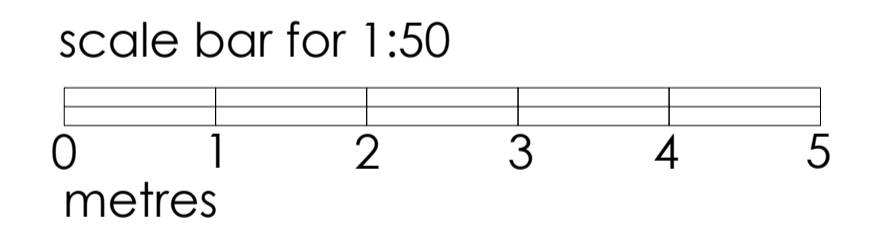

114 MONTROSE AVENUE, WHITTON, TW2 6HD
LOFT CONVERSION

PROPOSED ELEVATIONS

date FEB 2021	client MR FIROZ KHAN	revision -
scale 1:50 @A1	drawing no. 20 / 114M / P 201	



MIKE BECK DESIGN
t: 07961 031 843
w: www.mikebeckdesign.co.uk
e: info@mikebeckdesign.co.uk