


CONSTRUCTION NOTES

NOTES : REVISIONS

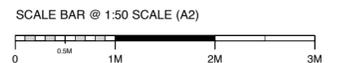



DRAWING SCHEDULE

Drawing No.	Drawing Title
EXISTING PLANS & ELEVATIONS	
336 : GA01	- Existing Ground Floor Plan
336 : GA02	- Existing First Floor and Roof Plan
336 : EE01	- Existing Front & Side Elevations E1 E2
336 : EE02	- Existing Rear & Side Boundary Elevations E3 E4
PROPOSED PLANS & ELEVATIONS	
336 : TP01	- Proposed Ground Floor Plan
336 : TP02	- Proposed First Floor and Roof Plan
336 : TP03	- Proposed Front & Side Elevations E1 E2
336 : TP04	- Proposed Rear & Side Boundary Elevations E3 E4
AREA CALCULATIONS	
336 : TP05	- Site Area Calculation Drawing

MATERIALS AND WORKMANSHIP
 All materials must comply with the following:

- British Standards or European Standards
- Product Certification Schemes (Kite marks)
- Quality Assurance Schemes
- British Board of Agreement Certificates (BBA)
- Construction Product Directives (CE Marks)
- Local Authority National Type Approvals (System Approval Certification)

All materials must be fixed in strict accordance with manufacturers printed details and workmanship must be in strict accordance with BS 8000: Workmanship on Building Sites: Parts: 1 to 16. Where materials, products and workmanship are not fully specified or described, they are to be: Suitable for the purpose stated or inferred & In accordance with recognized good practice

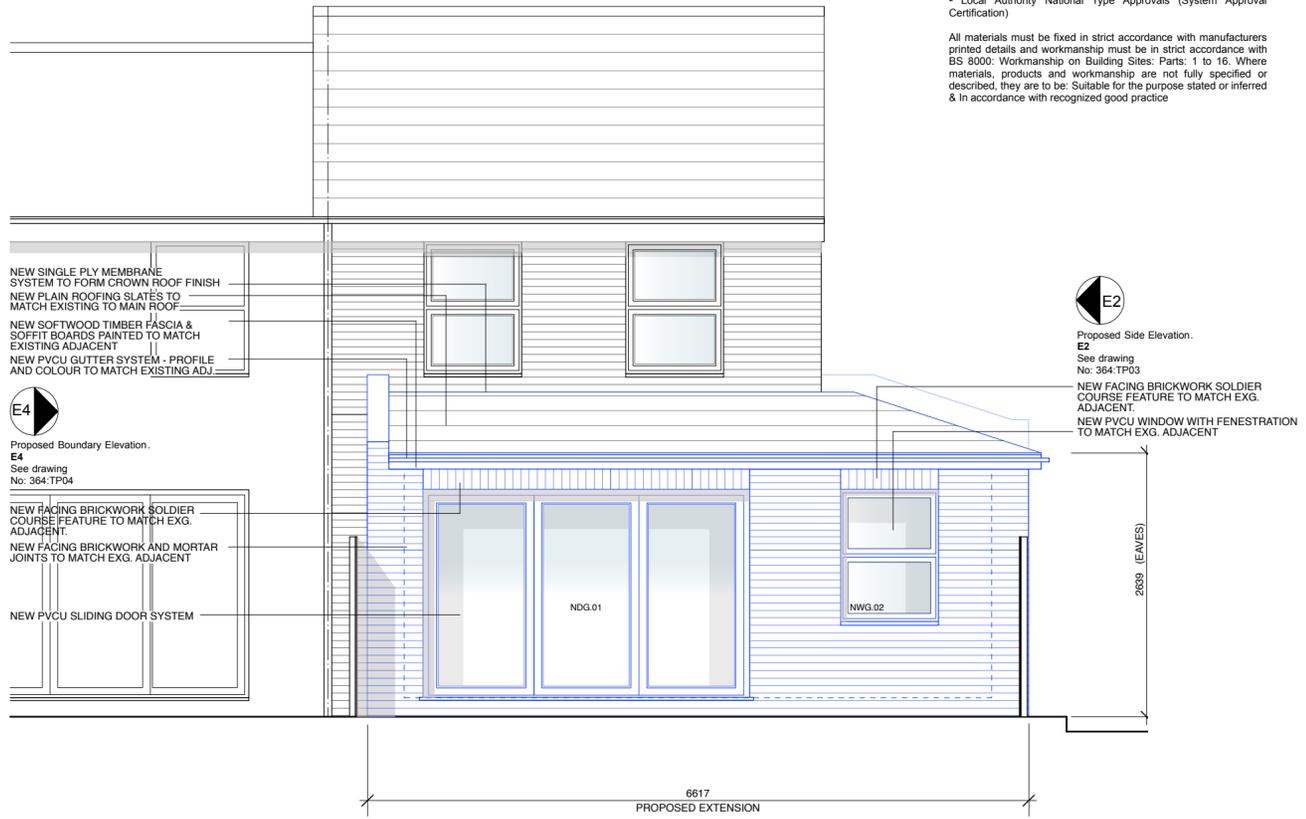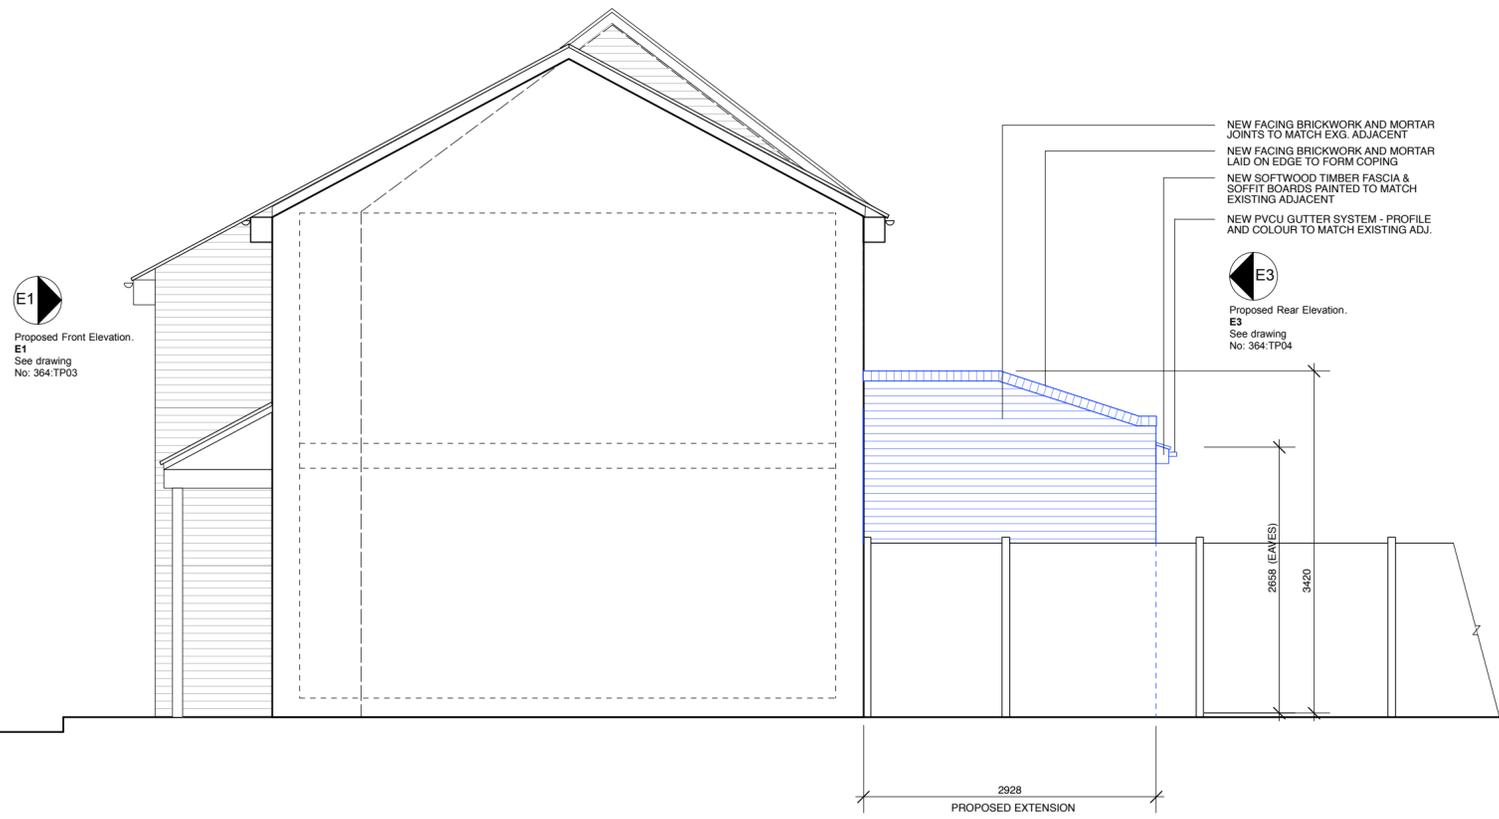

E4 3 HEADWAY CLOSE : PLANNING : Proposed Side Boundary Elevation **E4**
 TP04 Scale: 1:50

E3 3 HEADWAY CLOSE : PLANNING : Proposed Rear Elevation **E3**
 TP04 Scale: 1:50