



The Contractor is to check all dimensions on site and report any discrepancies to the Contract Administrator. This drawing is to be read in conjunction with all other standard documentation. Dimensions are not to be scaled from this drawing.




LOCATION PLAN - SCALE 1:1250

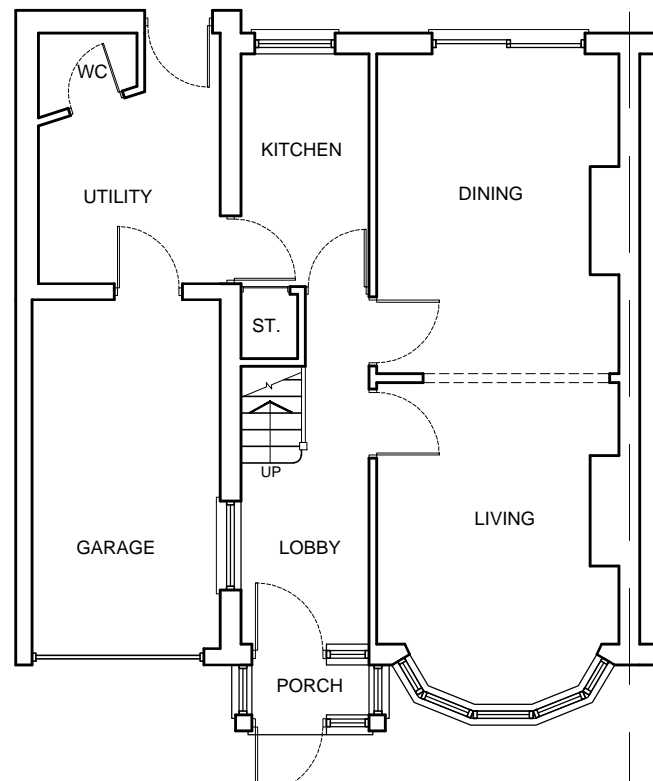


EXISTING GROUND FLOOR PLAN

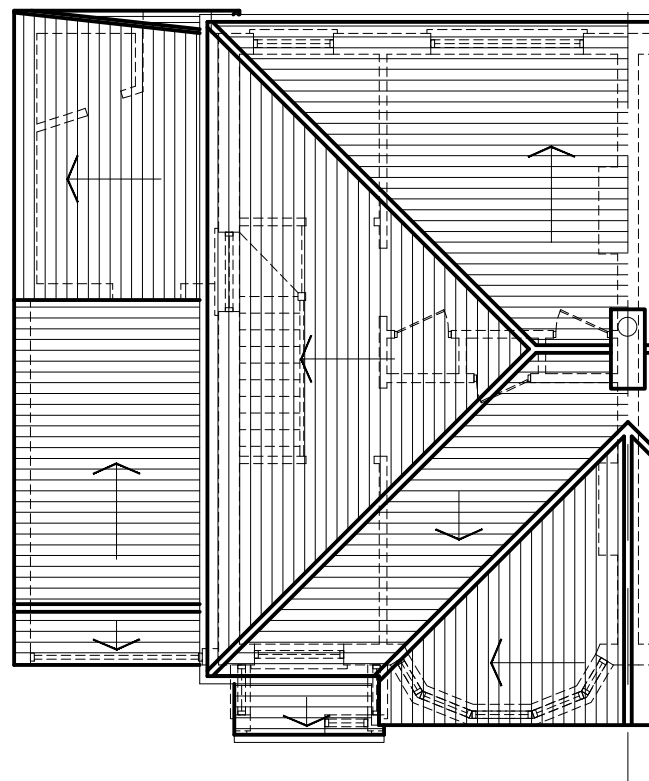

EXISTING ROOF PLAN

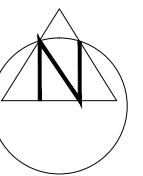

rev.	description	date	chkd
			
10 Wimborne Avenue Chislehurst BR7 6RQ		020 3004 9238 07931 931 035	
project : 1 Cheyne Avenue Twickenham		s.nagpal@dapconsultants.co.uk www.dapconsultants.co.uk	
drawing title :			
Existing Floor Plans			
drawn: SN	chkd: SS	date: 29.12.2020	
status: Prior Approval		scale: 1:100@A3	
proj no: 1448	drg no: 01	rev no:	