




The Contractor is to check all dimensions on site and report any discrepancies to the Contract Administrator. This drawing is to be read in conjunction with all other standard documentation. Dimensions are not to be scaled from this drawing.

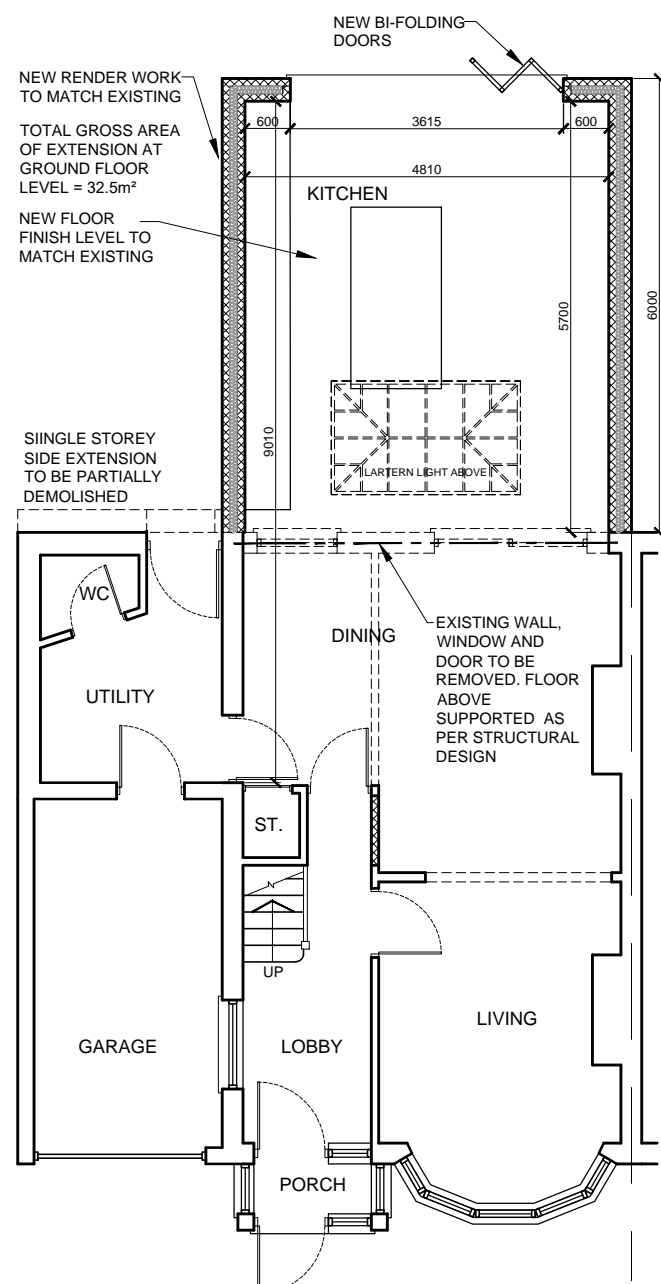


PROPOSED GROUND FLOOR PLAN

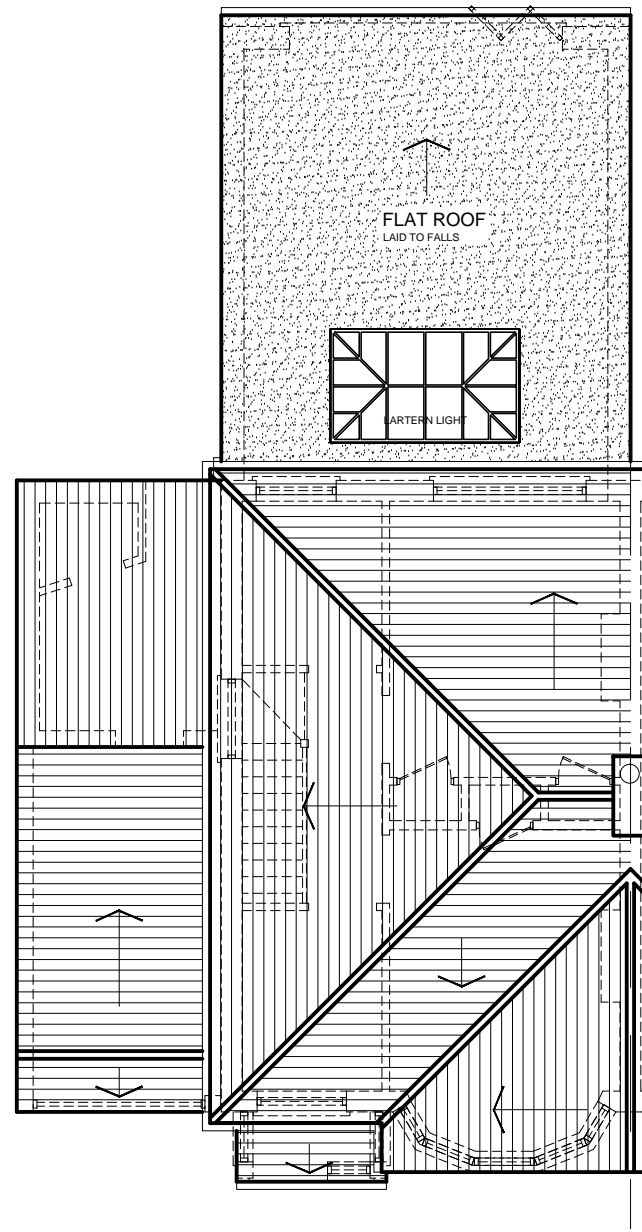

PROPOSED ROOF PLAN

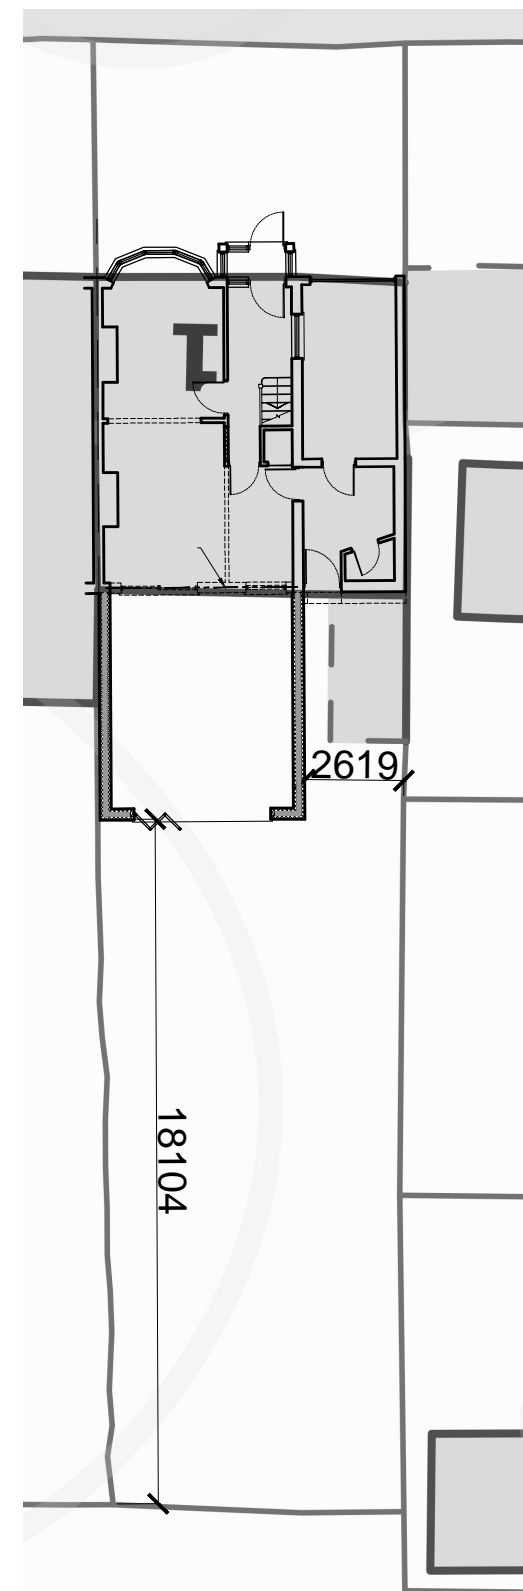

PROPOSED BLOCK PLAN - SCALE 1:200

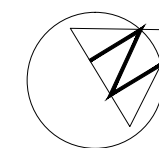

| rev.   | description | date | chkd |
|--|-------------|------|------|
|  10 Wimborne Avenue<br>Chislehurst BR7 6RQ<br>020 3004 9238<br>07931 931 035<br>s.nagpal@dapconsultants.co.uk<br>www.dapconsultants.co.uk |             |      |      |

project : 1 Cheyne Avenue  
 Twickenham

drawing title :

Proposed Floor Plans

|                        |             |                  |
|------------------------|-------------|------------------|
| drawn : SN             | chkd : SS   | date: 29.12.2020 |
| status: Prior Approval |             | scale: 1:100@A3  |
| proj no : 1448         | drg no : 03 | rev no:          |