


THIS IS A CAD DRAWING AND MAY ONLY BE MODIFIED BY HAND IN ACCORDANCE WITH COMPANY PROCEDURE

AMENDMENT	BY	DATE
HAND		
CAD		
CHECKED		


- NOTES
1. THIS DRAWING IS NOT TO BE SCALED
 2. ALL DIMENSIONS AND LEVELS TO BE CHECKED ON SITE PRIOR TO SETTING OUT OR MANUFACTURE. ANY DISCREPANCIES BETWEEN SITE, DRAWING OR SPECIFICATION TO BE REPORTED TO THE ARCHITECT IMMEDIATELY.
 3. THIS DRAWING IS THE COPYRIGHT OF THE OWNERS

NO.	REVISIONS	DATE	INITIAL


KEY

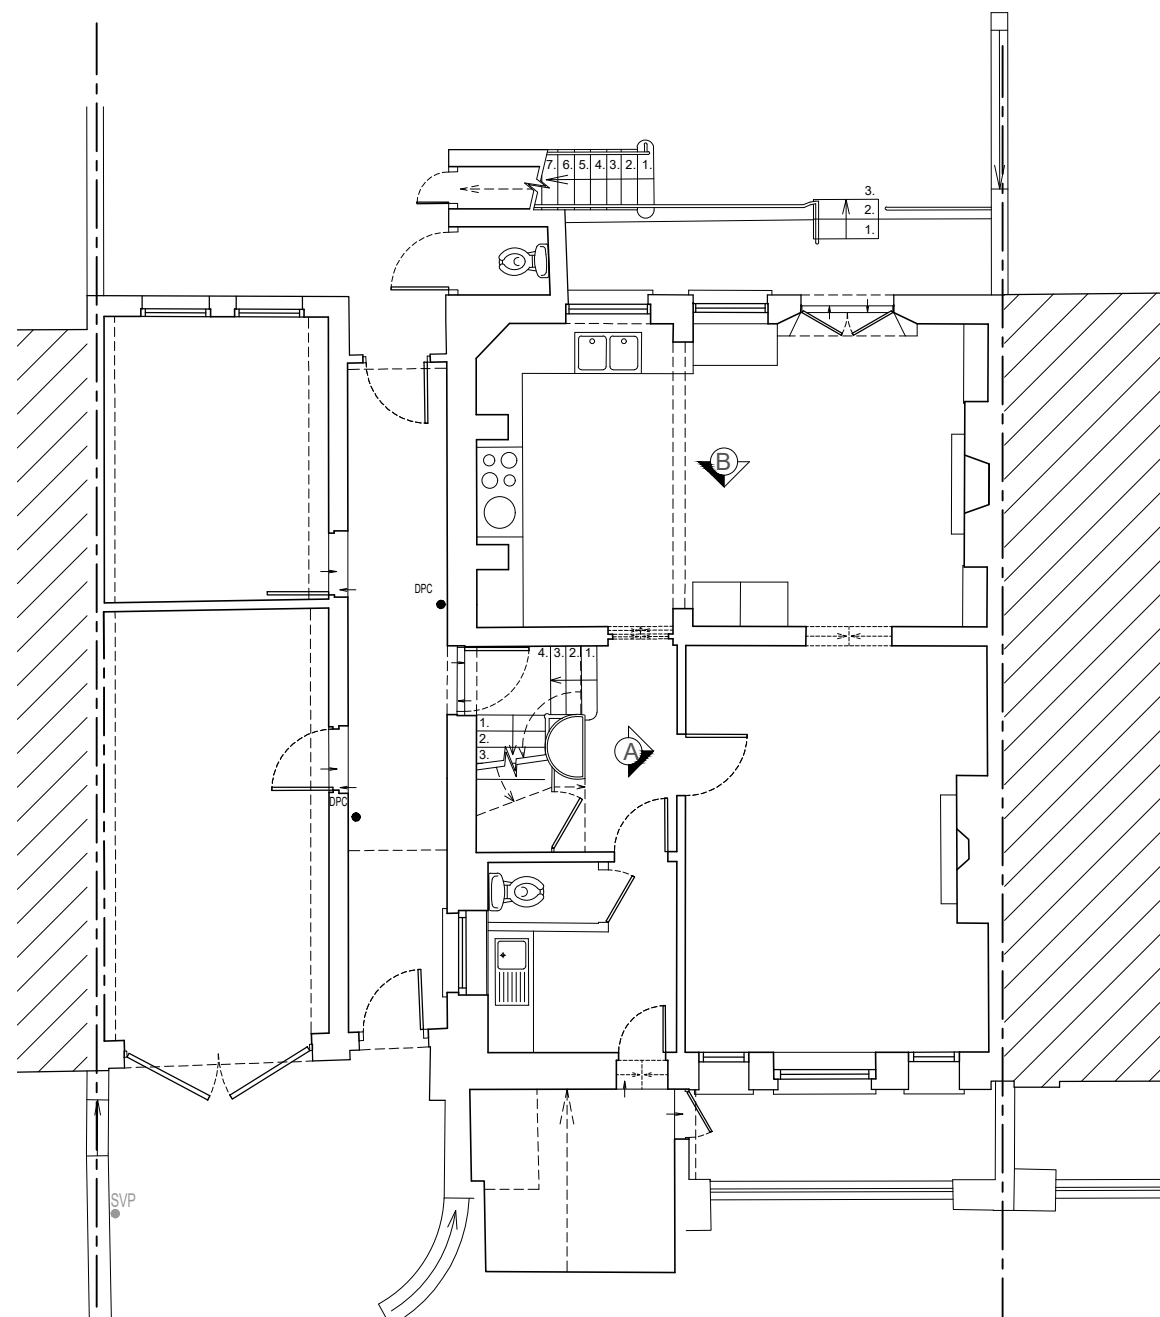


Existing Lower Ground Floor Plan
Scale 1:50@A1 Scale 1:100@A3

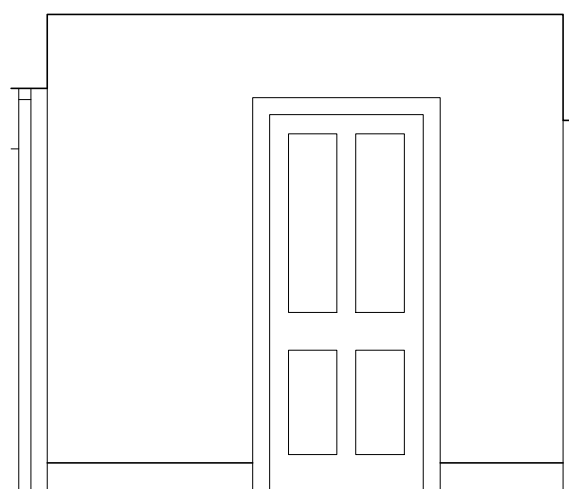

Elev. A
01.0 Scale 1:20@A1 Scale 1:40@A3

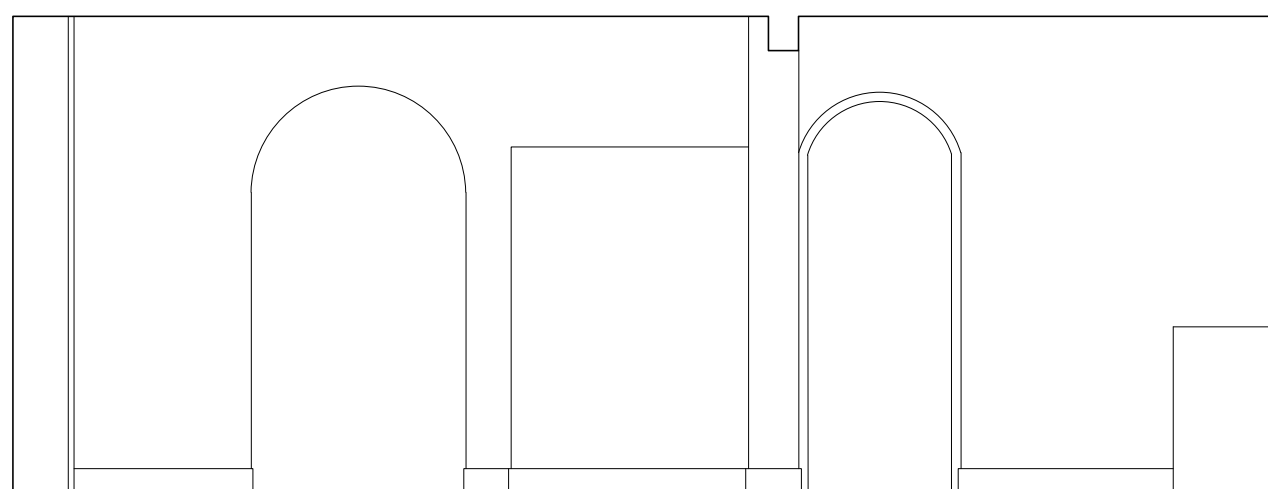

Elev. B
01.0 Scale 1:20@A1 Scale 1:40@A3

 

ALEX TART ARCHITECTS
3 DEODAR RD, LONDON SW152NP
TEL 0208 780 2830
email office@alexartarchitects.com

Client
010 _ Mr and Mrs Finegan

Site
**94 Castelnau
London, SW13 9EU**

Drawing Title
**Existing Lower Ground Floor Plan
with key elevations**

Scale	Date	Drawn	Checked
1:50, 1:20 @A1	15.09.14	JCW	AWT
1:100, 1:40 @A3			

Drawing No. Revision

P01.0

—