




AILSA ROAD

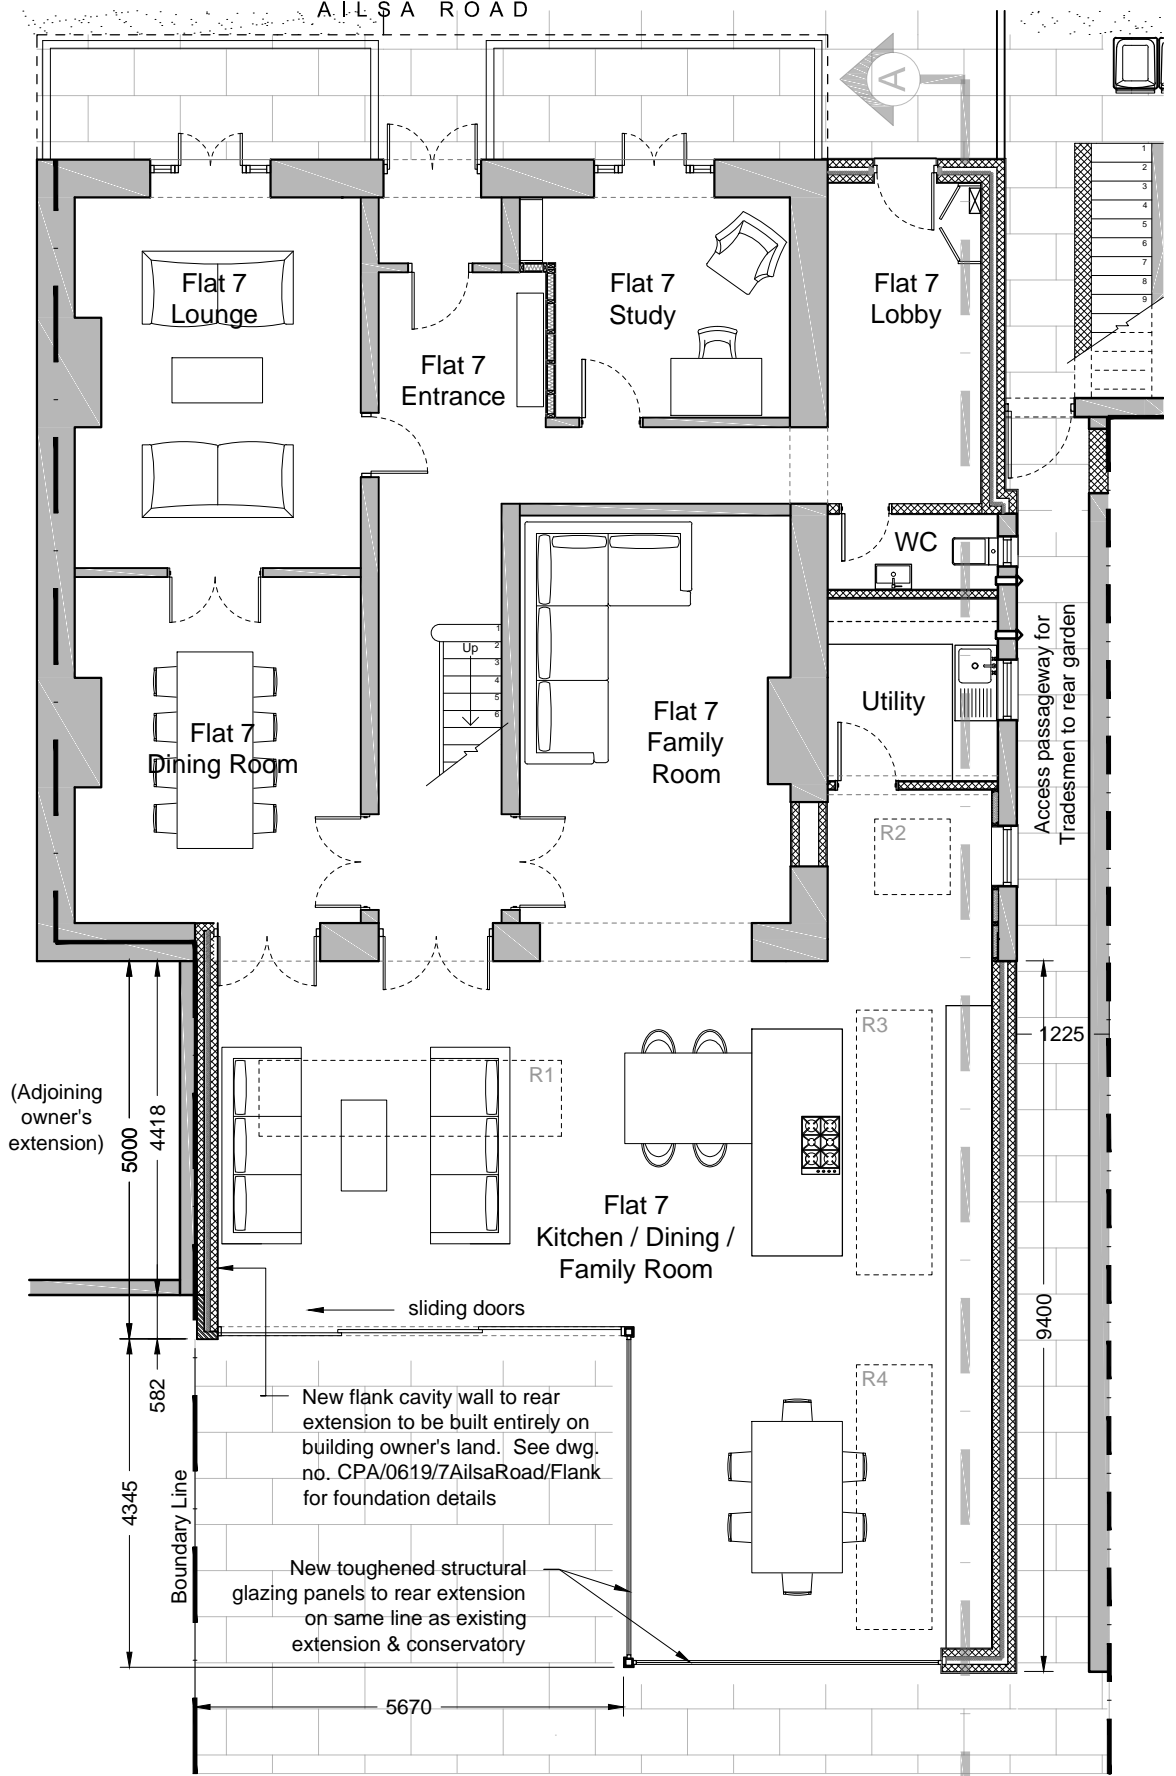


Ground Floor Plan Proposed (Flat 7)
Scale 1:100

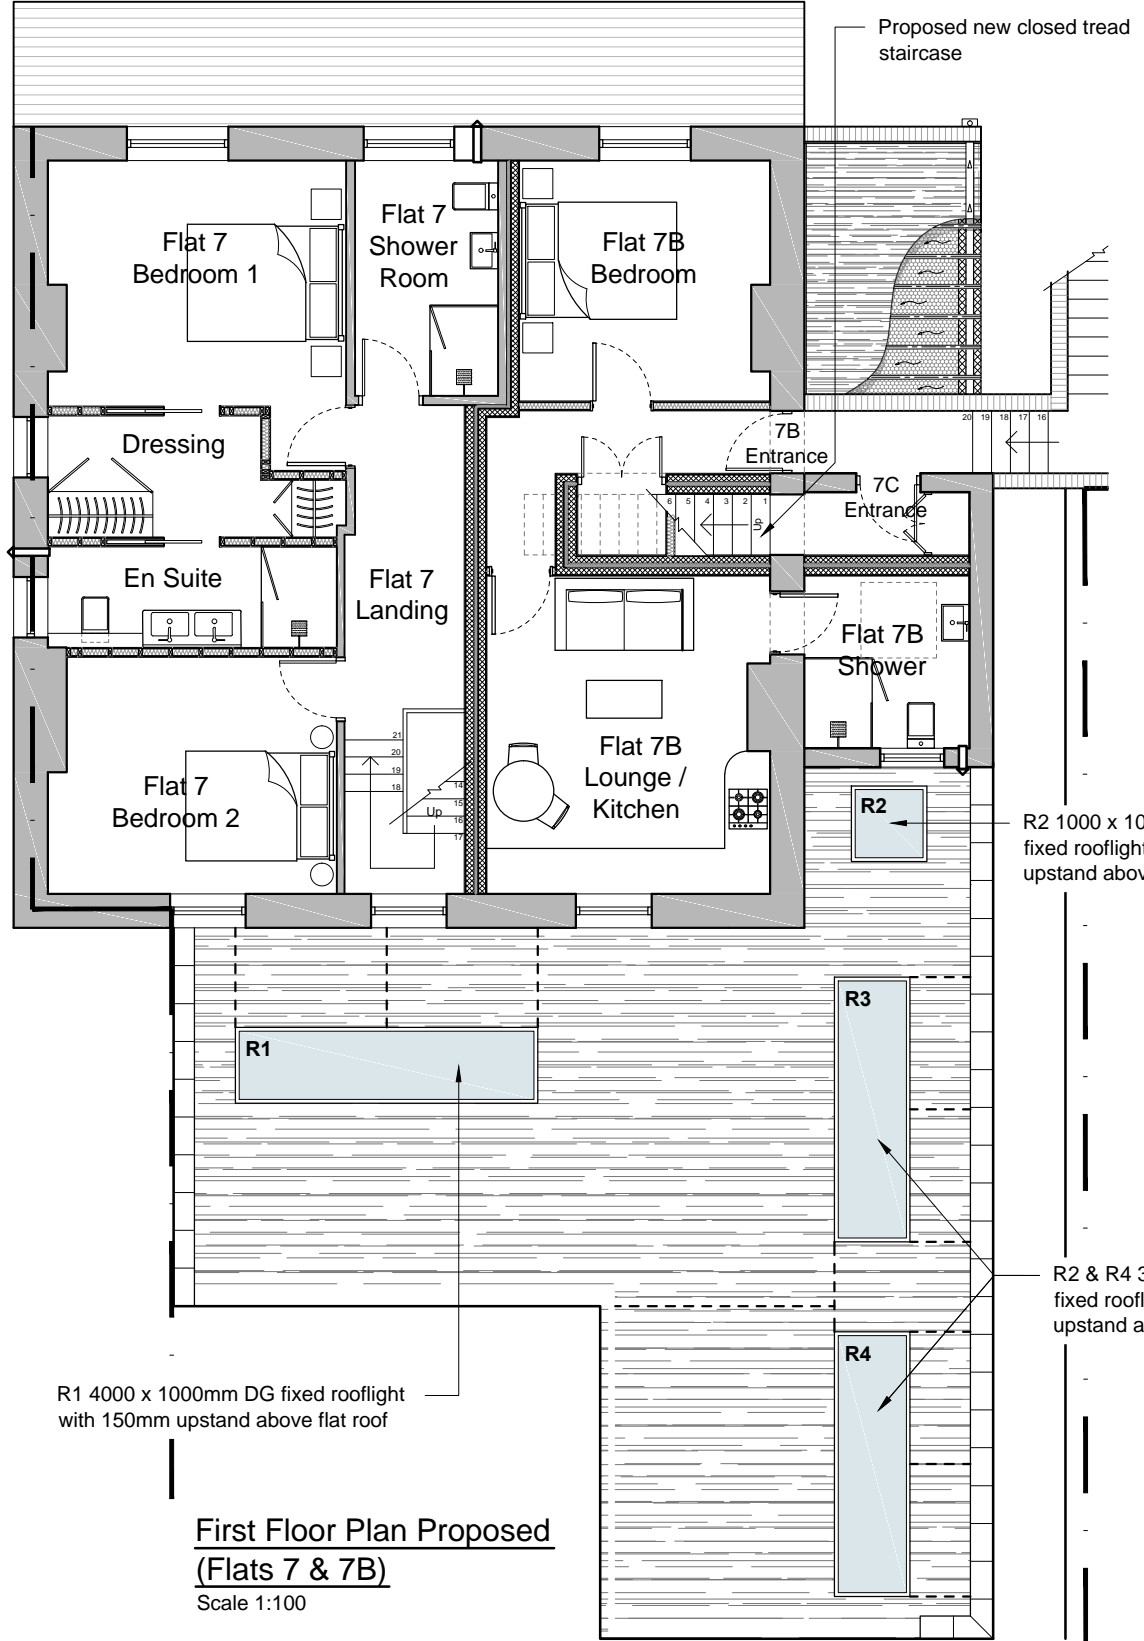

First Floor Plan Proposed (Flats 7 & 7B)
Scale 1:100

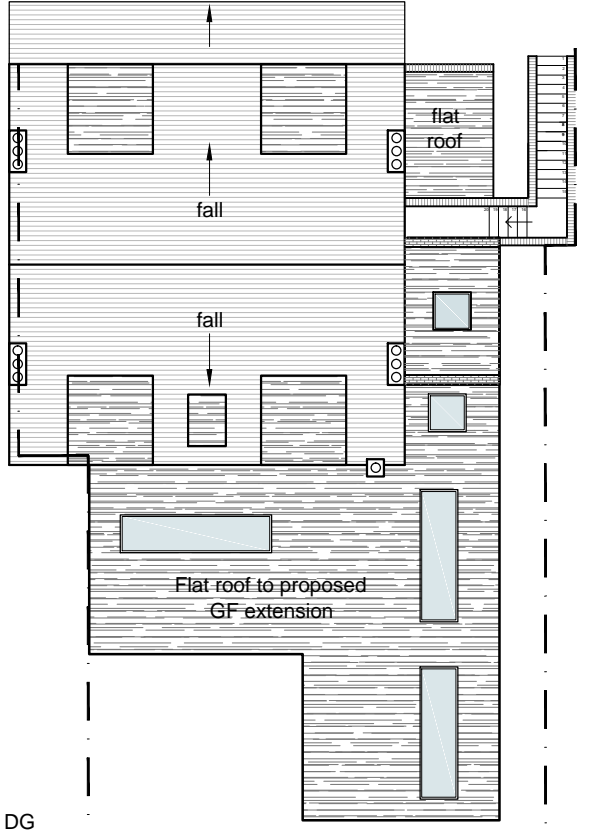

Roof Plan Proposed
Scale 1:200

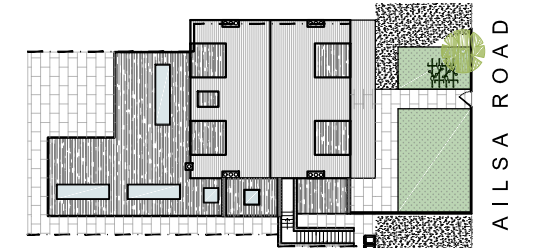


Site Plan
Scale 1:500

DO NOT SCALE FROM THIS DRAWING
All dimensions to be checked on site

COLE PARK ASSOCIATES
Chartered Surveyors

RICS the mark of property professionalism worldwide

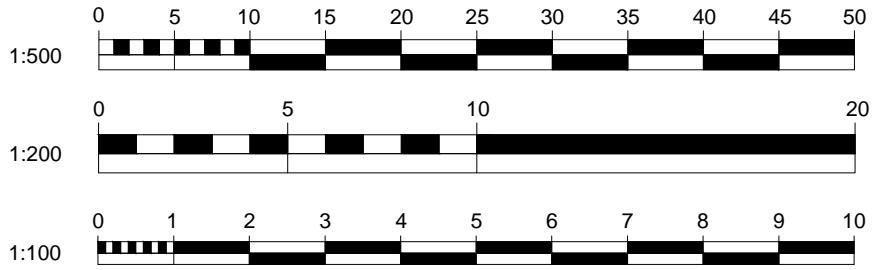

Project:	7 Ailsa Road, Twickenham, TW1 1QJ		
Ref:	CPA/0619/7AilsaRoadProp		
Dwg. Title:	Floor Plans Proposed		
Date:	02.03.21	Scale:	1:100 1:200 1:500 @ A3
Rev:	G		