


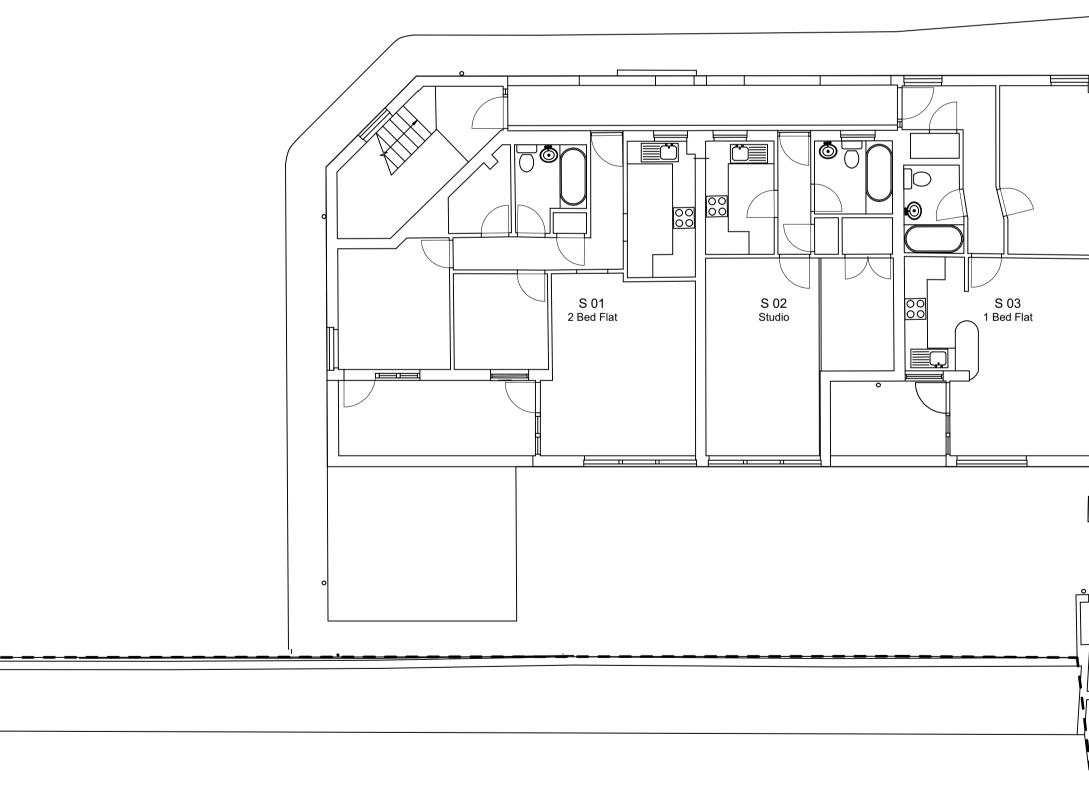


This drawing is not to be scaled. All dimensions to be checked on site before production or work begins on site. Any discrepancies to be notified immediately to Charles Doe Architects. Do not reproduce this drawing without the prior consent of Charles Doe Architects.

5 metres	ISSUE - FOR DISCUSSION	CHARLES DOE ARCHITECTS	3 The Square Richmond Surrey TW9 1DY	Tel: +44 (0) 20 8948 4200 Fax: +44 (0) 20 8948 4201	OFFICE A 63-71 HI HAMPTO

EXISTING - SECOND FLOOR PLAN



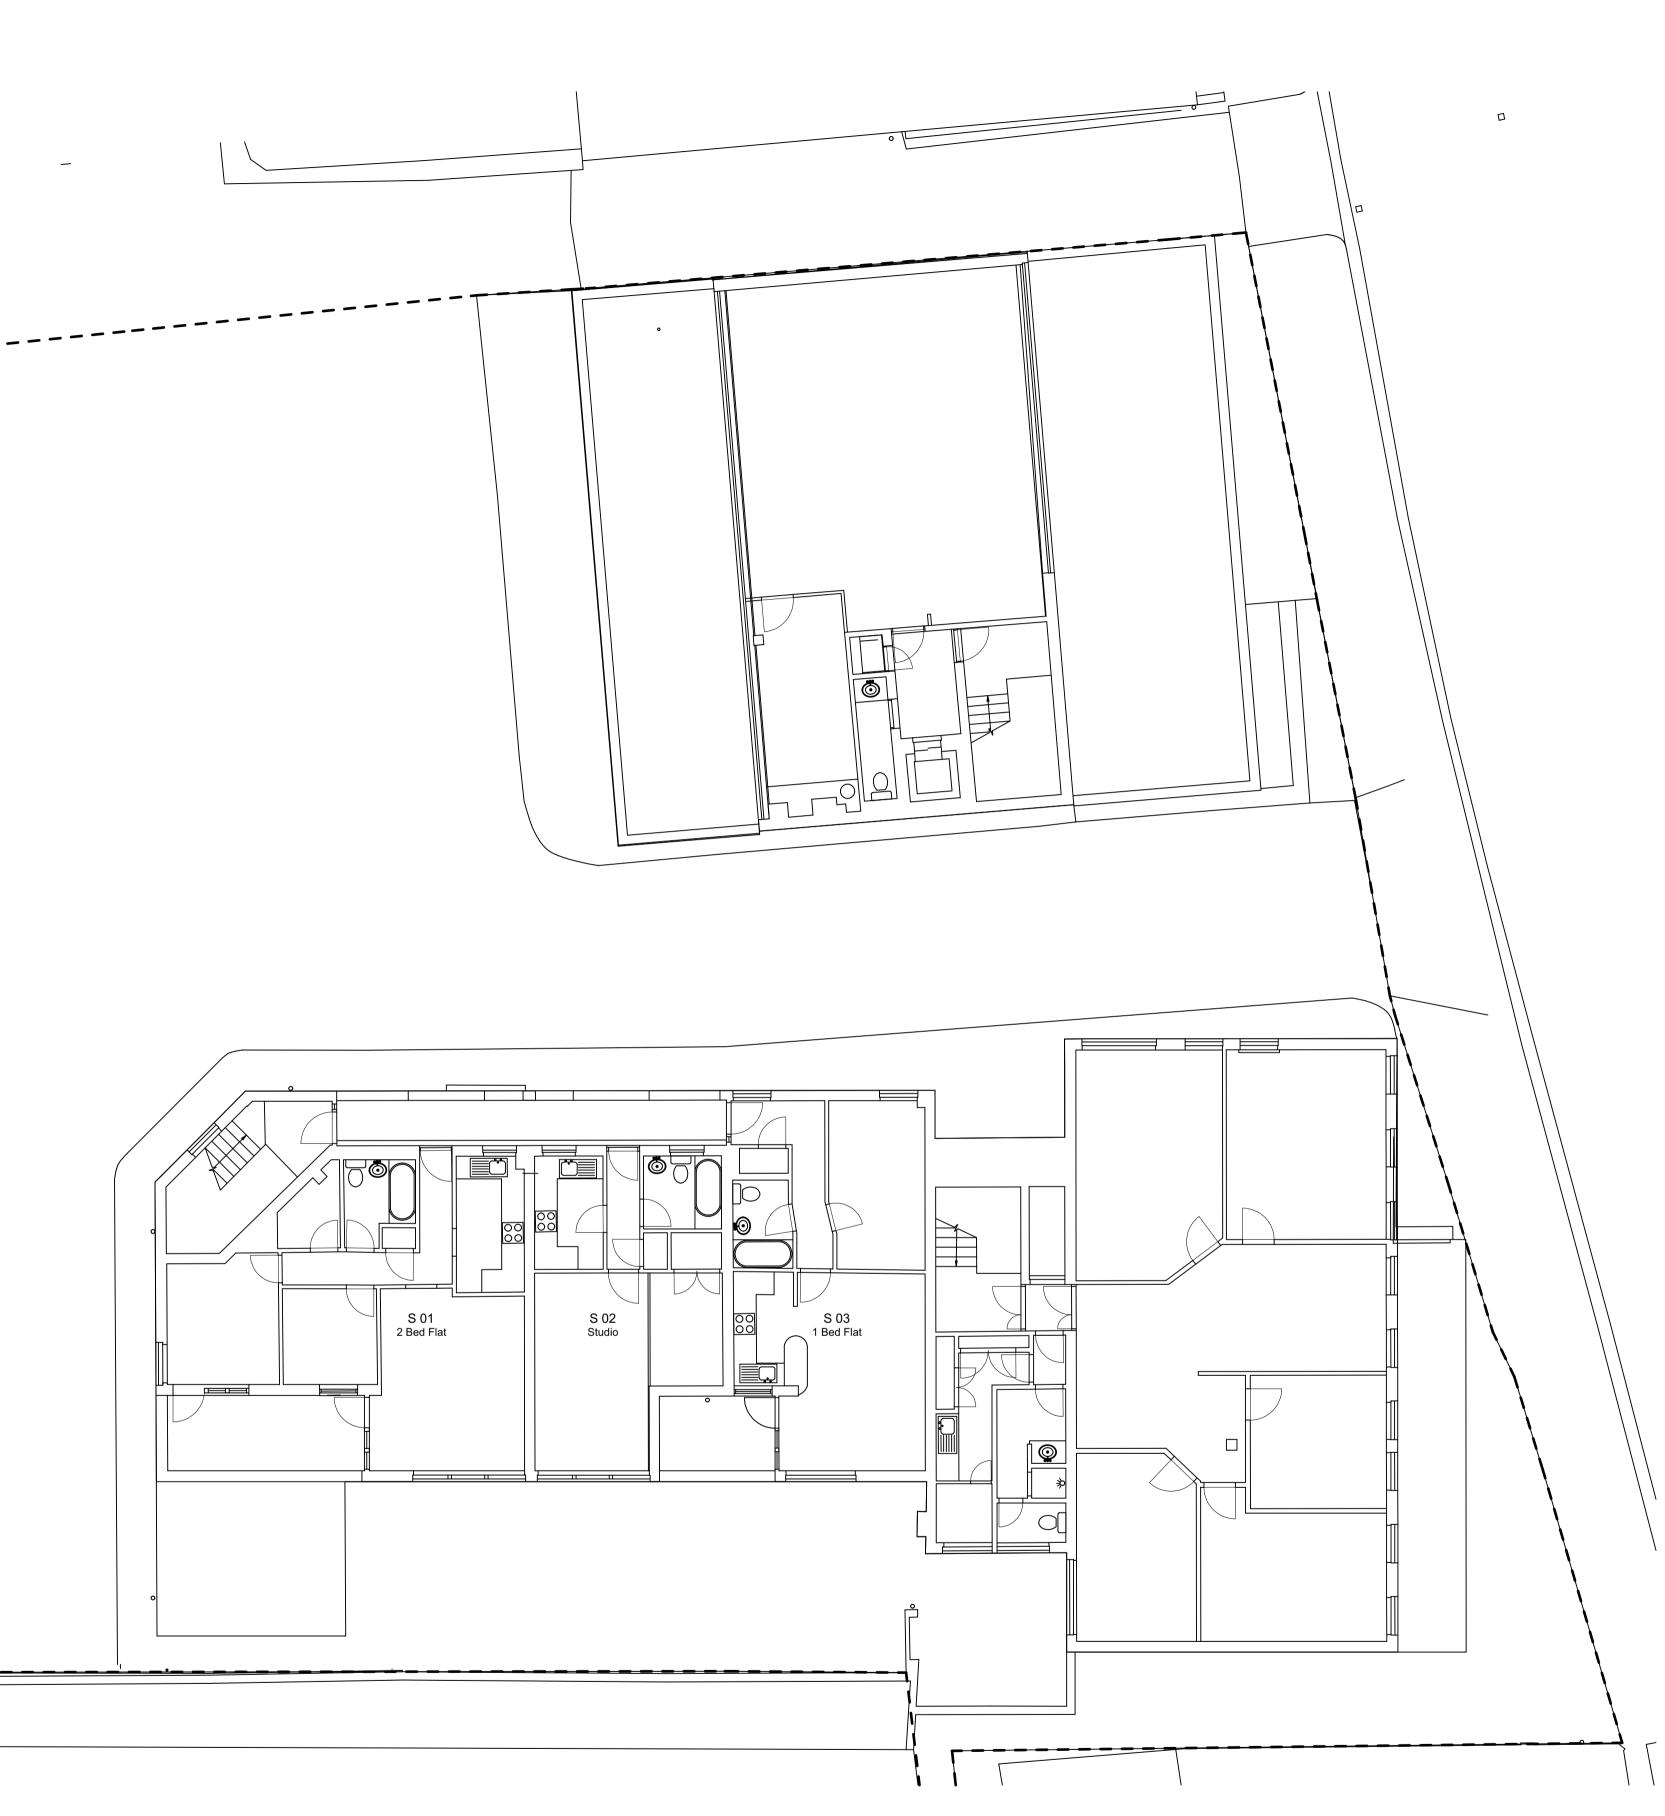



Scale 1:100 @ A1 1452 Title Project E AND RESIDENTIAL EXISTING SECOND FLOOR PLANS HIGH STREET Drawing No. S-203 Date JULY 2020 PTON HILL