



SANDFORD HOUSE
West Elevation

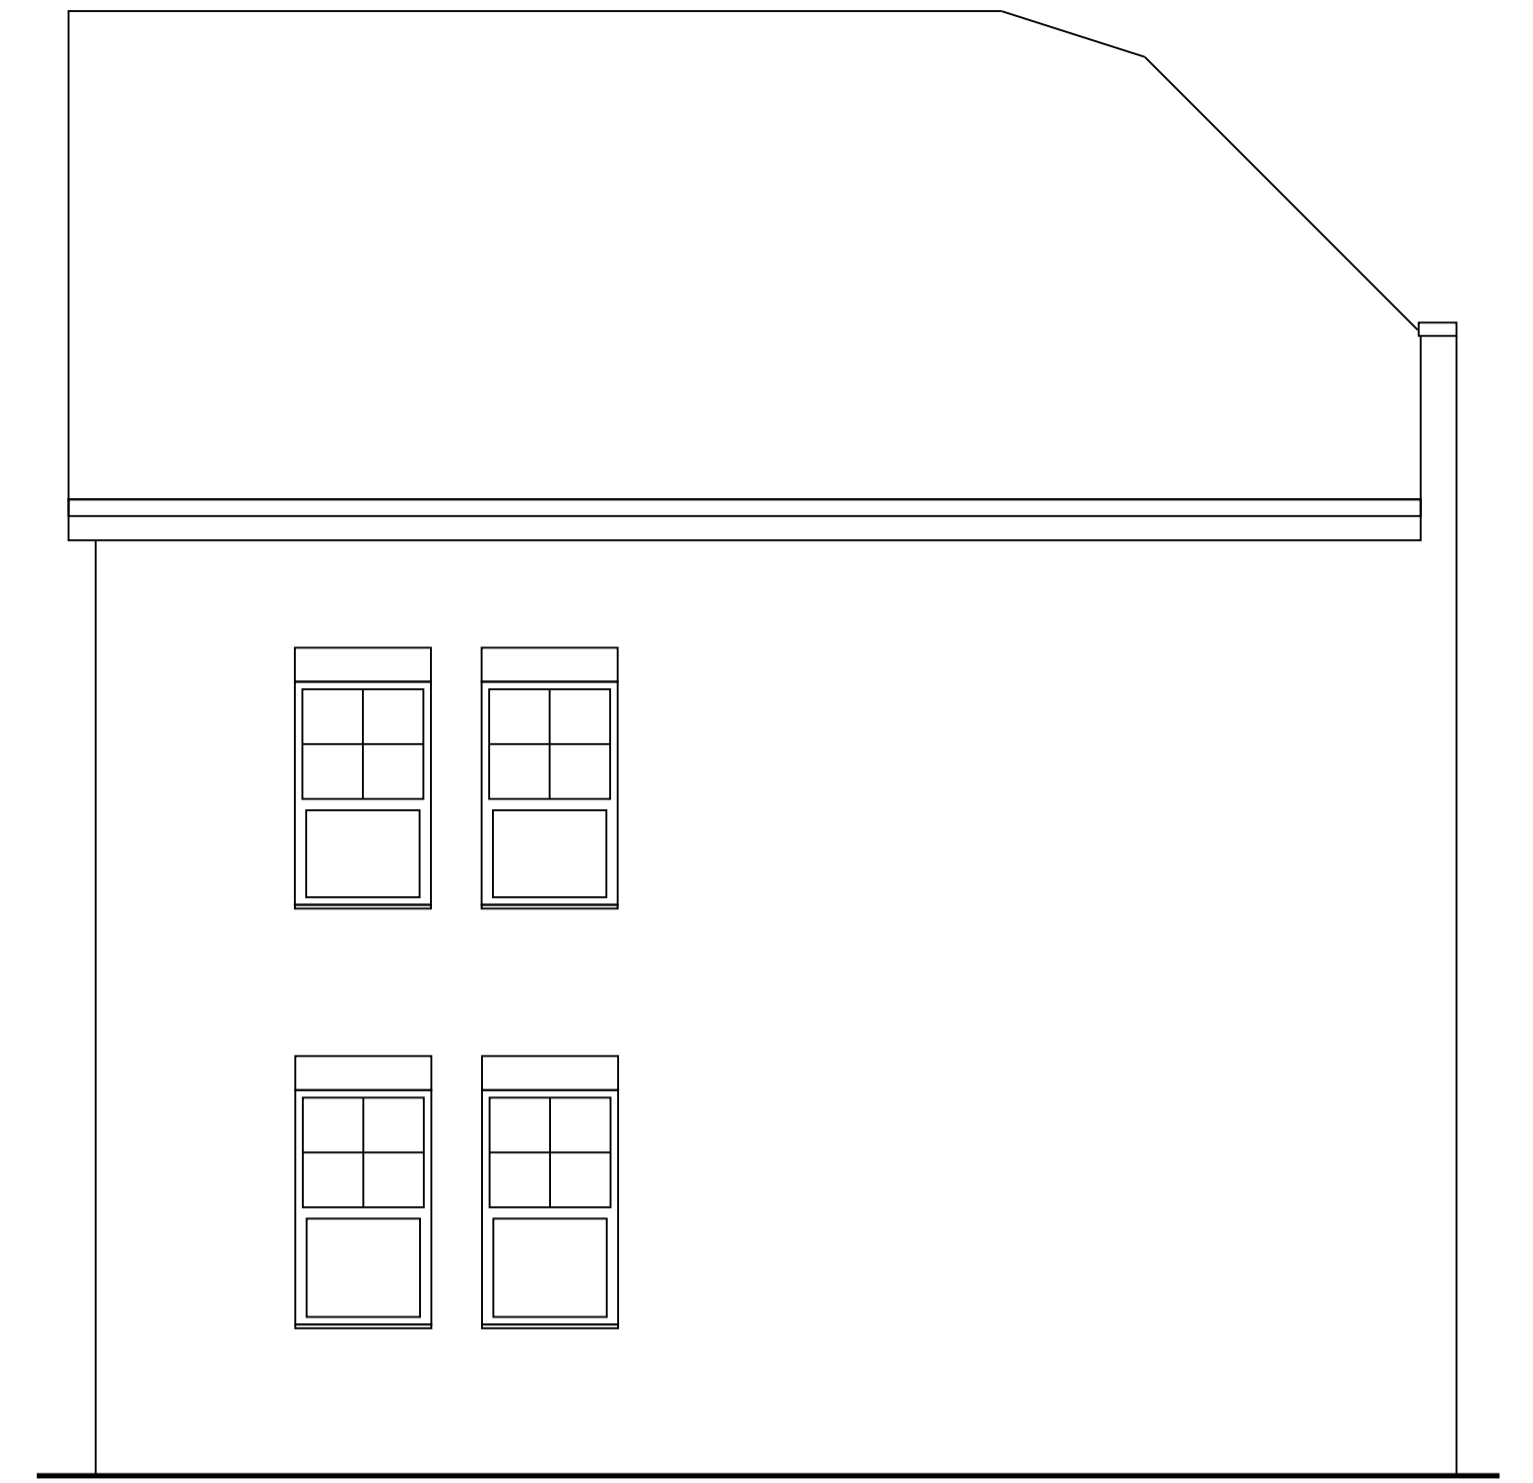

SANDFORD HOUSE
South Elevation




SANDFORD HOUSE
East Elevation

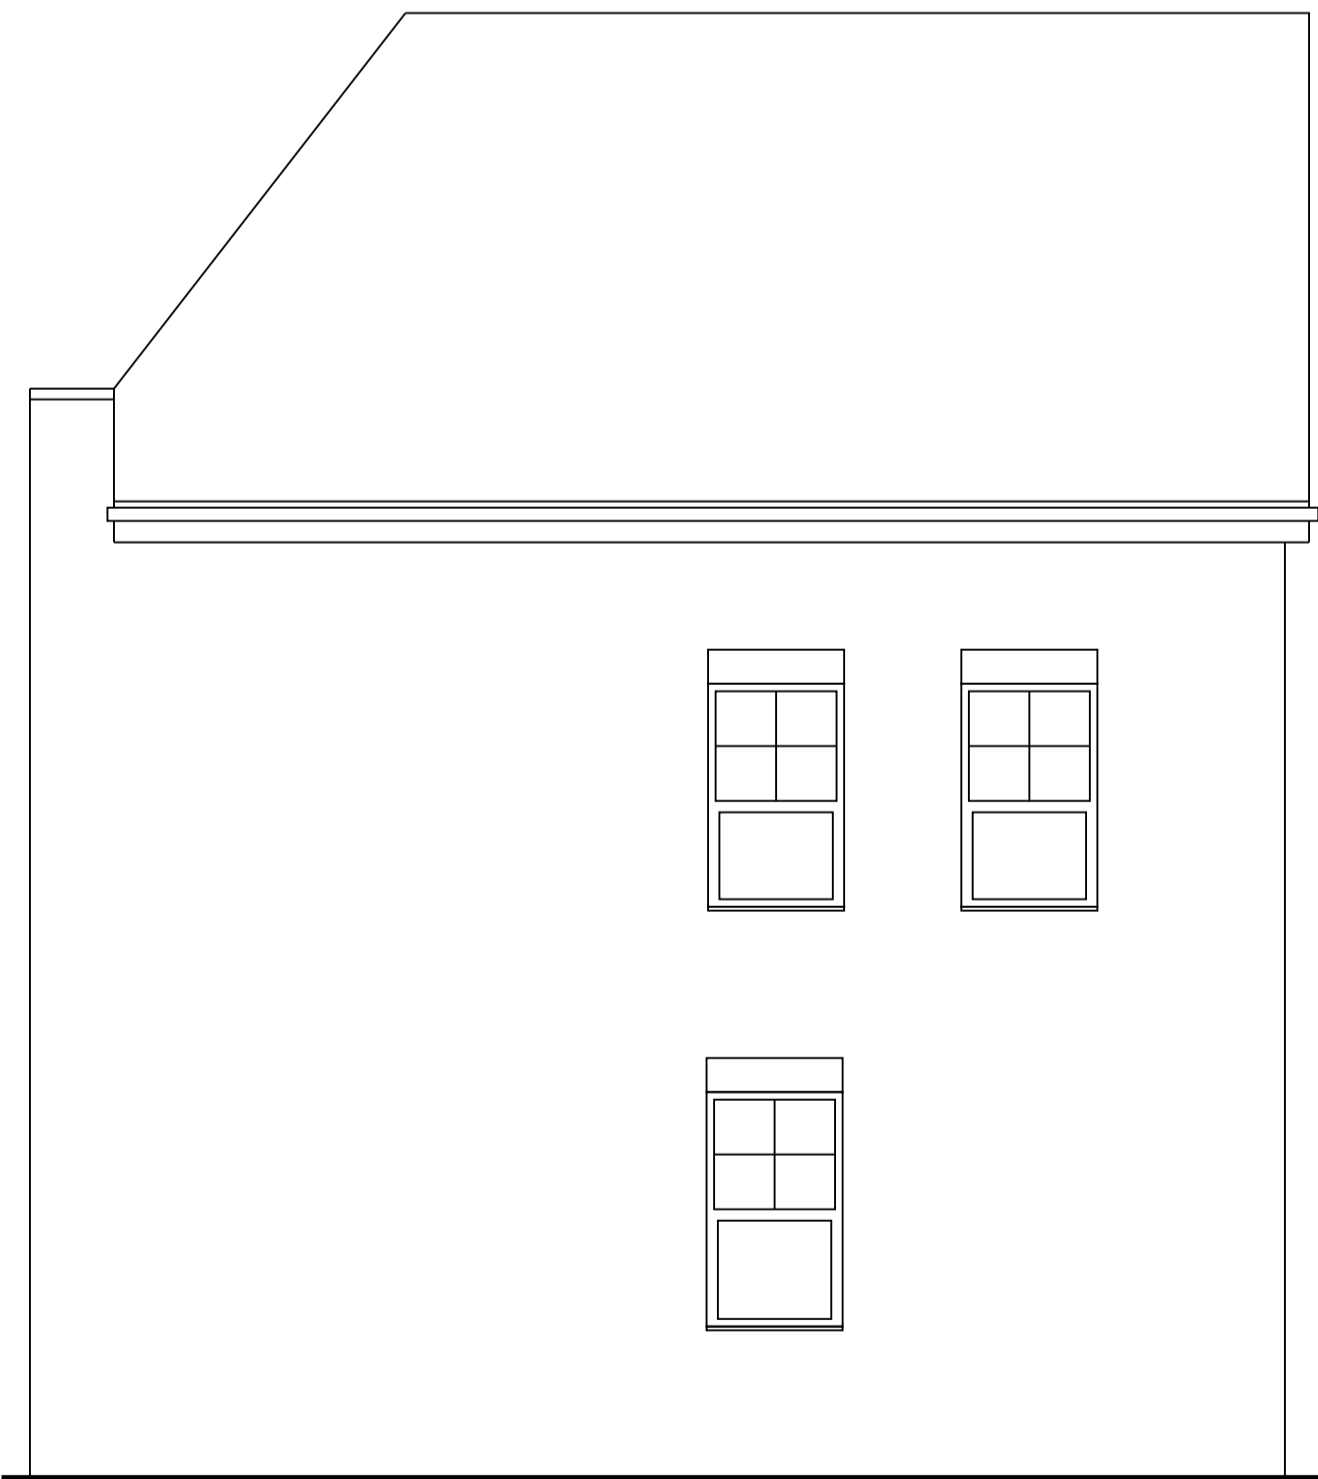

JARDINE HOUSE
West Elevation



JARDINE HOUSE
South Elevation

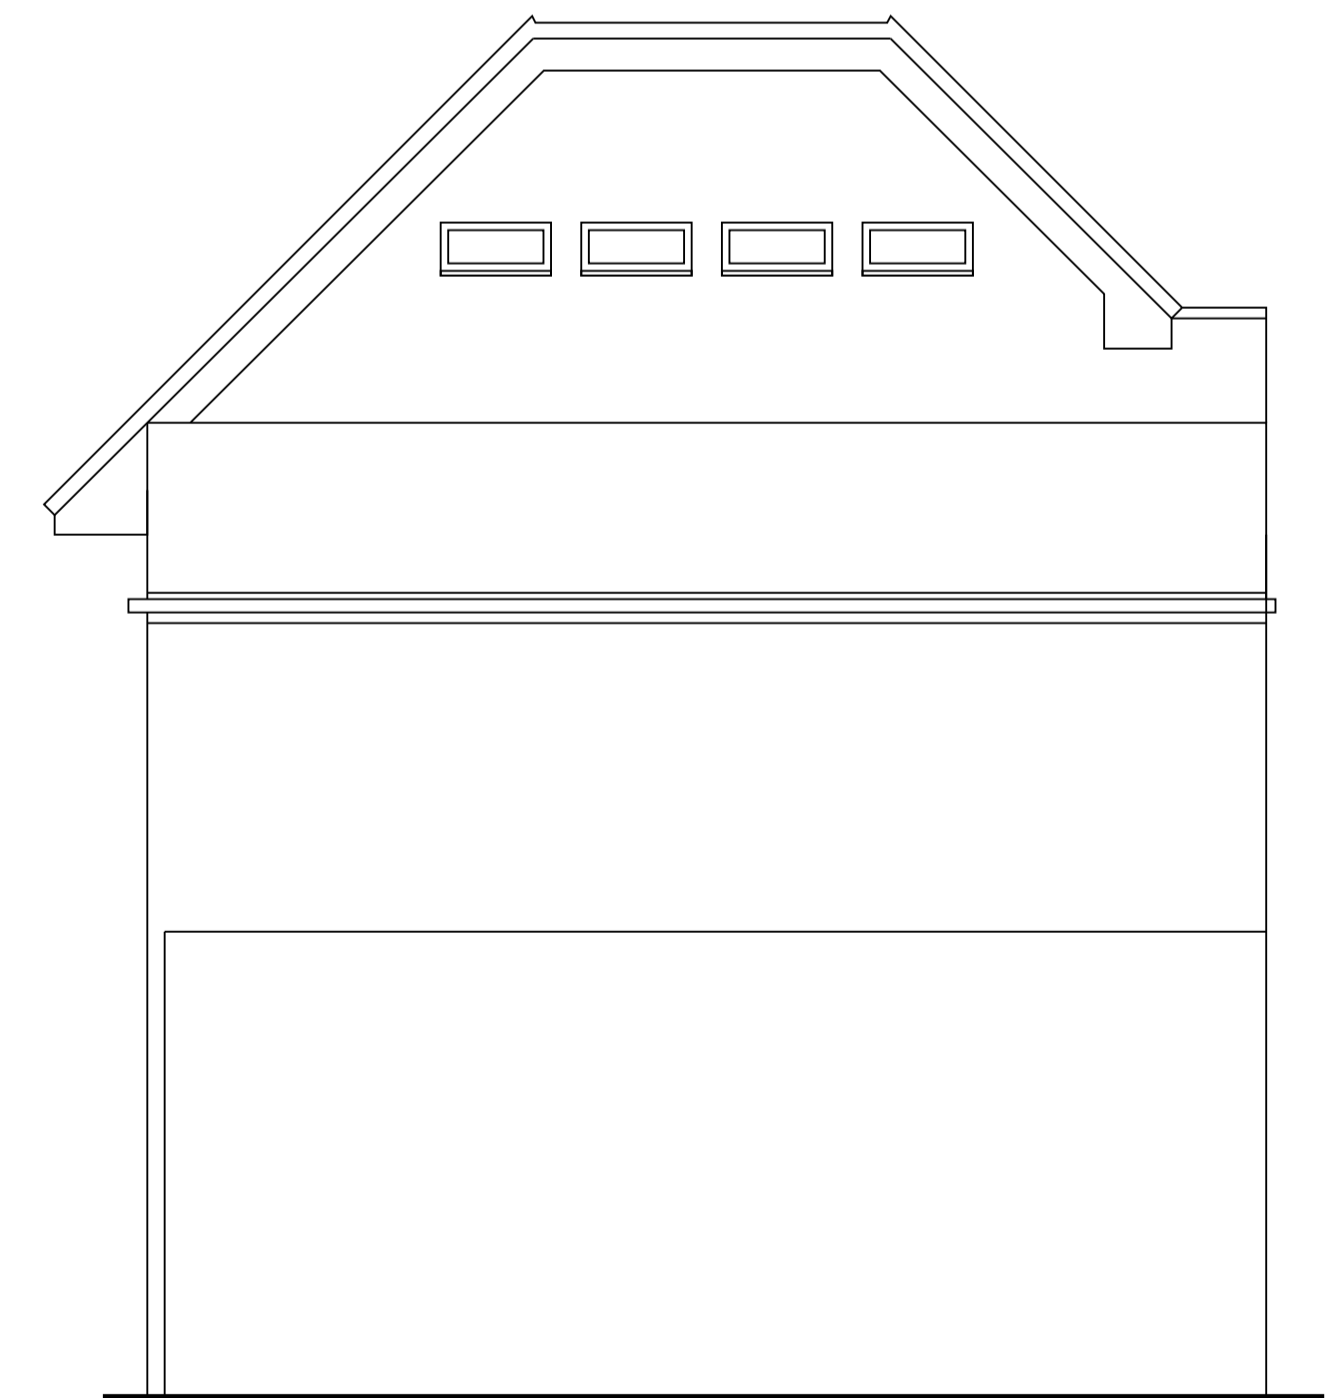


JARDINE HOUSE
East Elevation

Scale 1:50 @A1 (1:100 @A3) metres
This drawing is not to be scaled. All dimensions to be checked on site before production or work begins on site. Any discrepancies to be notified immediately to Green Cu3ed.



Green Cu3ed
The Bespoke Design Studio
27 Ferry Road
London E16 3AB
T: 020 8923 6964
E: office@greencu3ed.uk
W: www.greencu3ed.uk

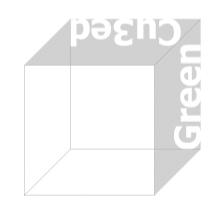

Drawing Title
Existing Elevations

Project Address
**Sandford & Jardine Houses
Claremont Rd TW11 8DG**

Project No. Drawing No. Revision Date
2006 EX 03 - Feb 2021

Status
EXISTING

Claremont Road

© Copyright belongs to Green Cu3ed ©