


Volume Calculation:
 Bedroom dormer: 17.86m³
 En-suite dormer: 4.56m³
 Existing hipped outrigger: 12.6m³
 Total: 35m³

Ridge window above shown dotted
 New ridge window not exceed 0.15 metres measured from the roof slope

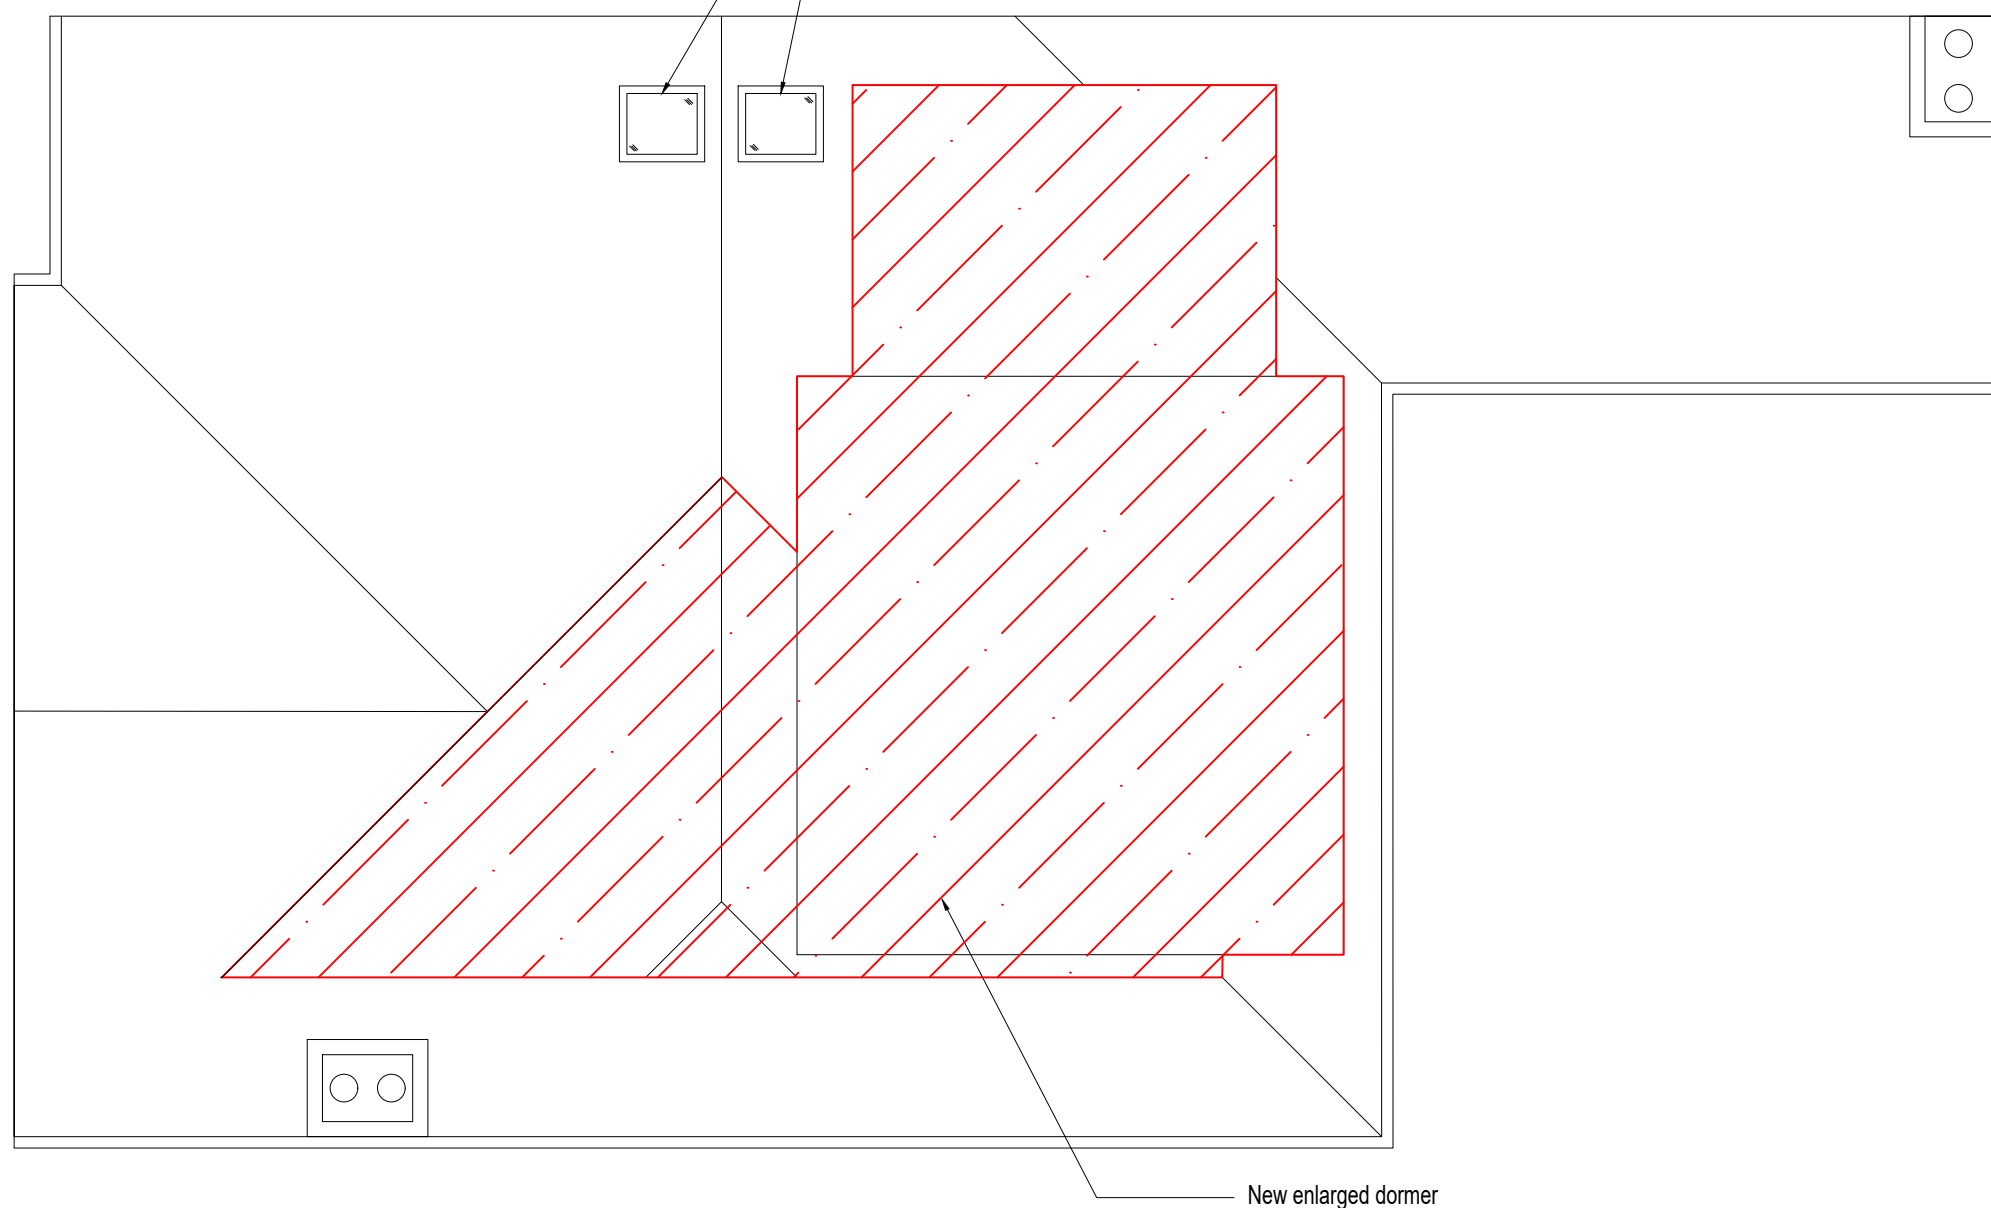

AS PROPOSED

Planning Issue 17.03.21
 Issued
 Drawing No. PA-2001-204 Rev. -
 Project:
 49 Priory Road, Hampton

Drawing Name:
 Proposed Roof Plan

Scale: 1:50 @ A3 Drawn: IR Date: 20.12.20

THE COPYRIGHT DESIGN AND PATENTS ACT 1988 THIS DRAWING IS THE COPYRIGHT OF IR STUDIOS LIMITED AND MUST NOT BE COPIED OR REPRODUCED, IN WHOLE OR PART, BY ANY METHOD WHATSOEVER, WITHOUT THE PRIOR WRITTEN APPROVAL OF IR STUDIOS LIMITED.
 NOTES
 ALL SETTINGS OUT MUST BE CHECKED ON SITE ALL LEVELS MUST BE CHECKED ON SITE ALL DIMENSIONS MUST BE CHECKED ON SITE DO NOT SCALE FROM THIS DRAWING THIS DRAWING MUST NOT BE USED ON SITE UNLESS ISSUED FOR CONSTRUCTION

