

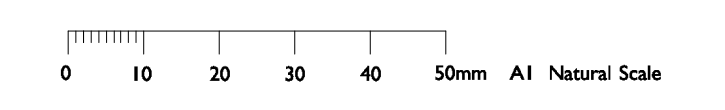
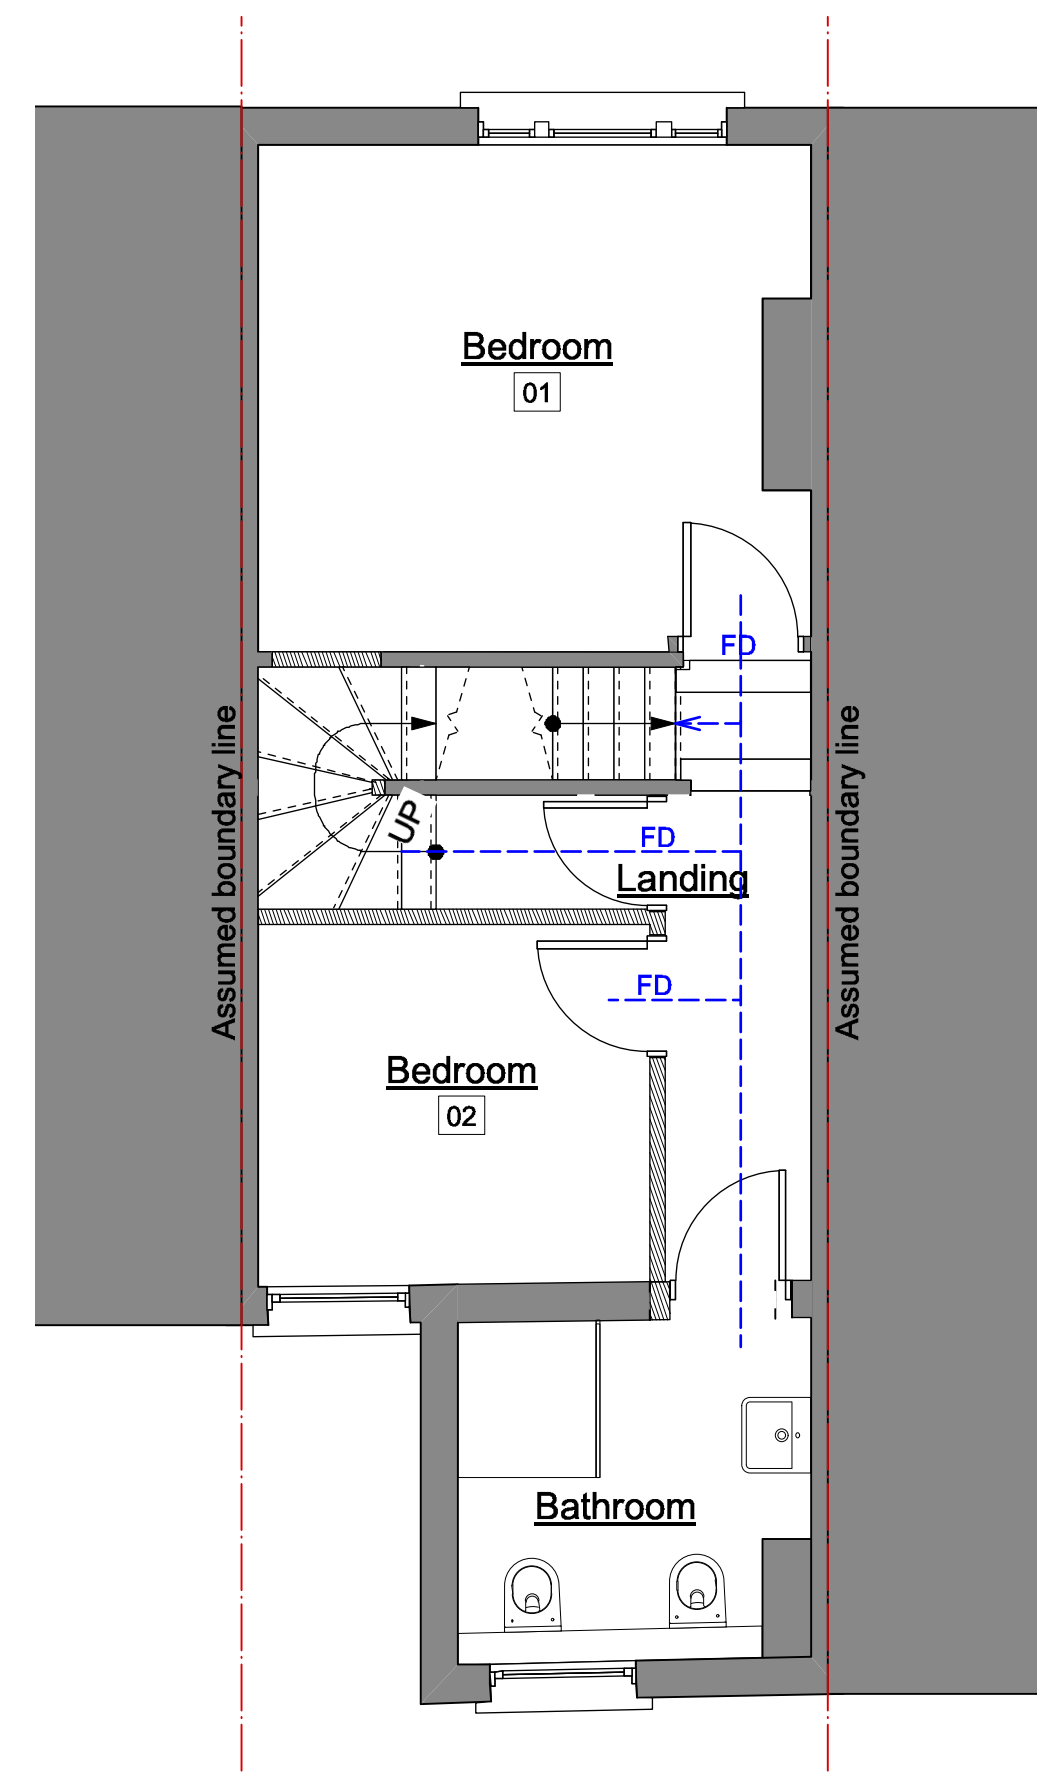


- NOTES
- The contractor is responsible for checking dimensions, tolerances and references. Any discrepancy to be verified with the Architect before proceeding with the works.
  - Where an item is covered by drawings to different scales the larger scale drawing is to be worked to.
  - Do not scale drawing. Figured dimensions to be worked to in all cases. If in doubt ask!
  - This drawing to be read in conjunction with the following:

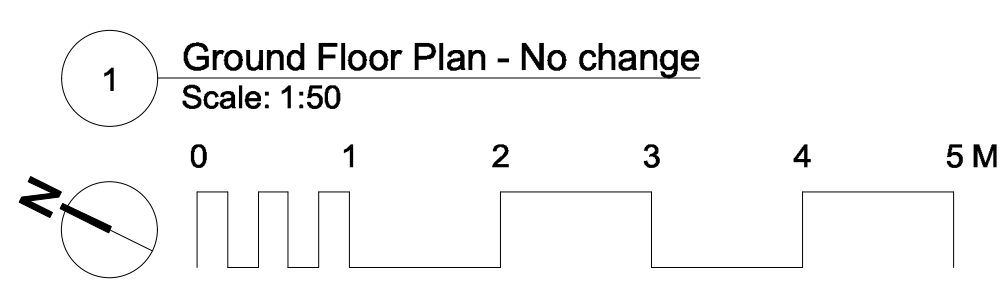


revisions

rev.	date	revision/author/checker

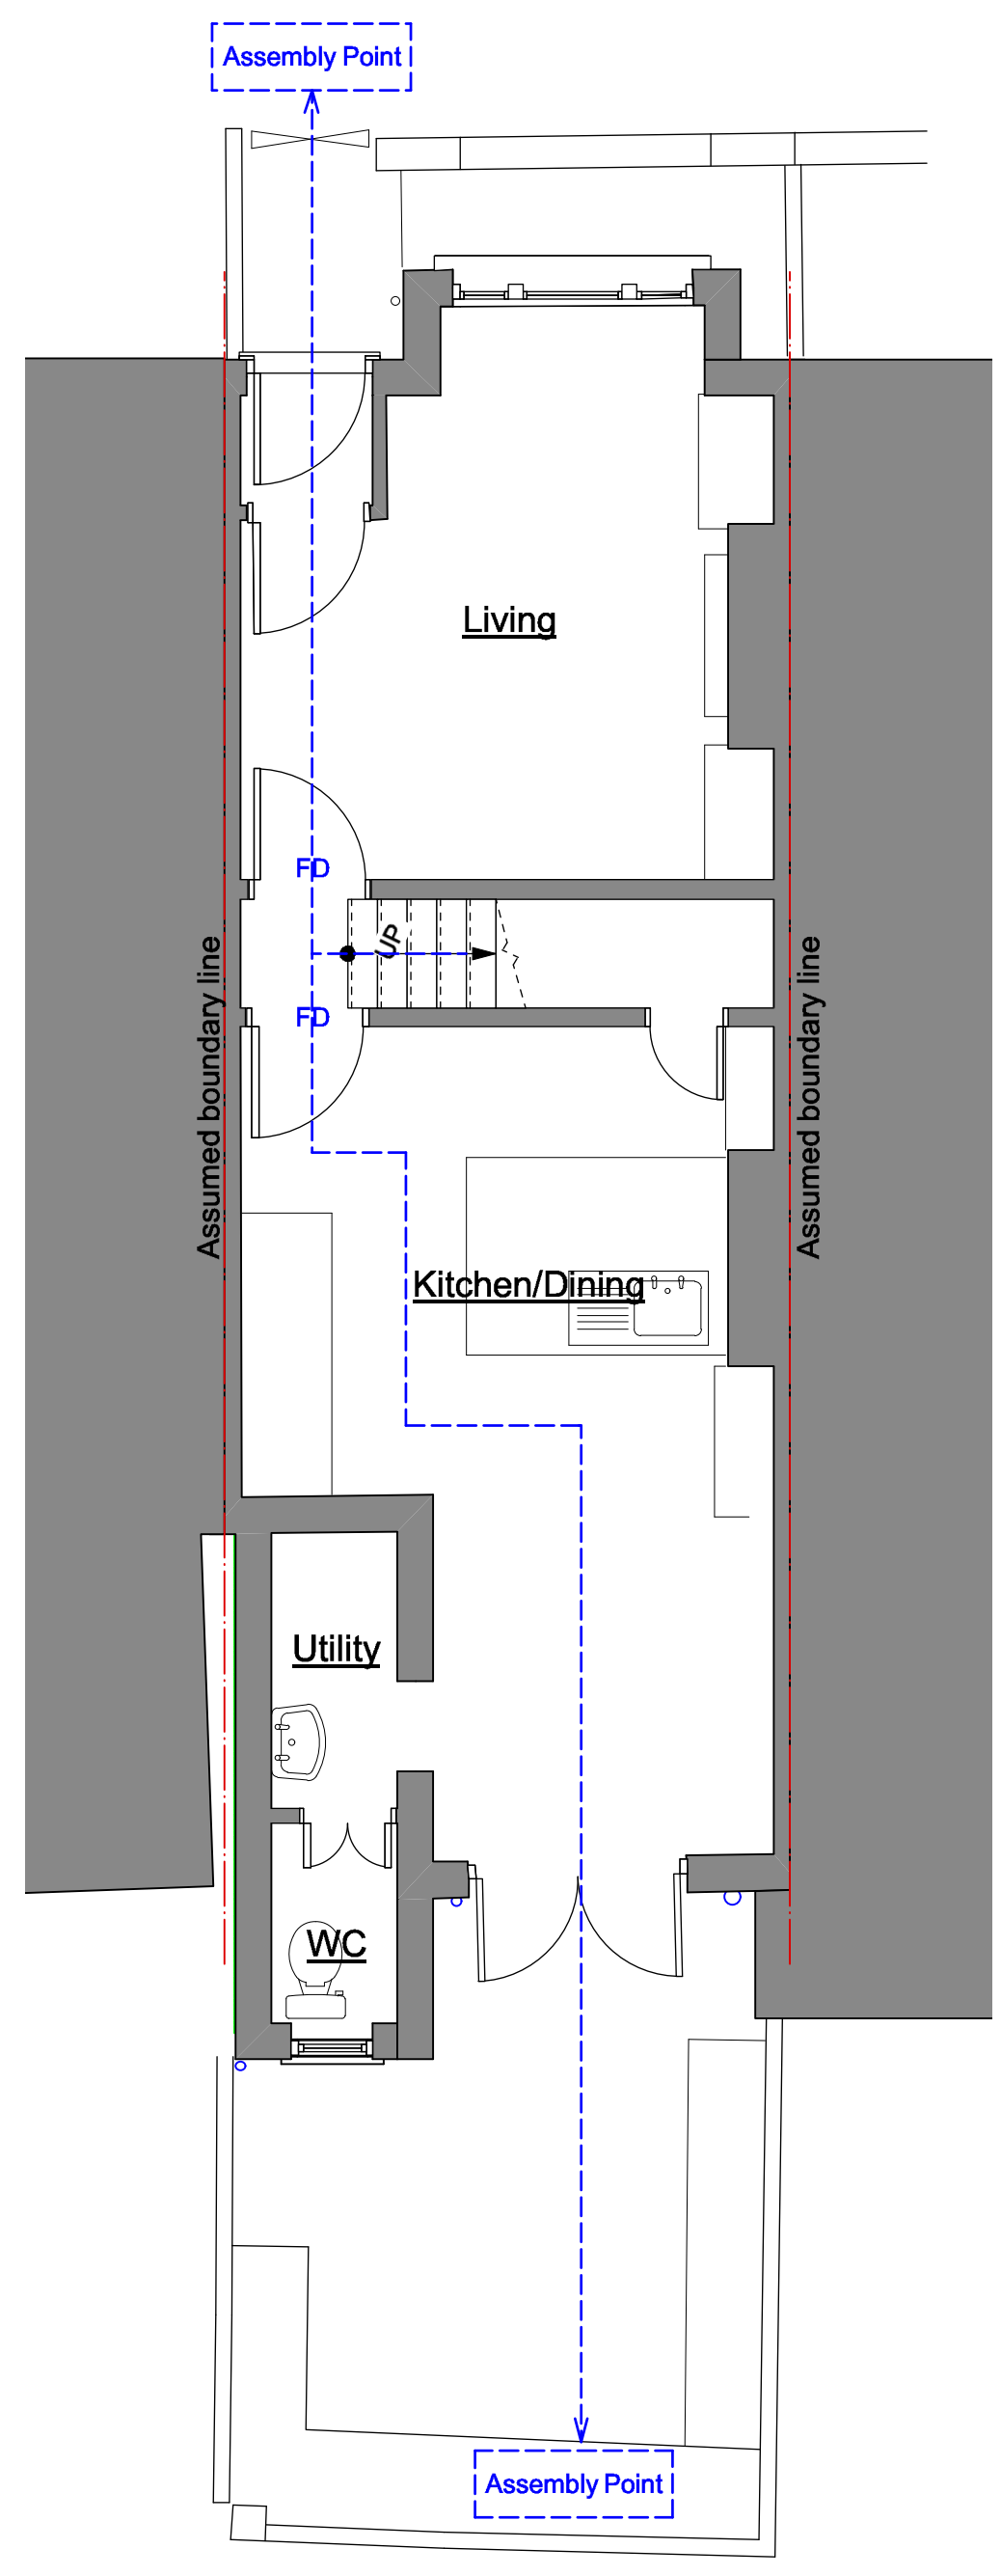

2 First Floor Plan - Proposed  
Scale: 1:50

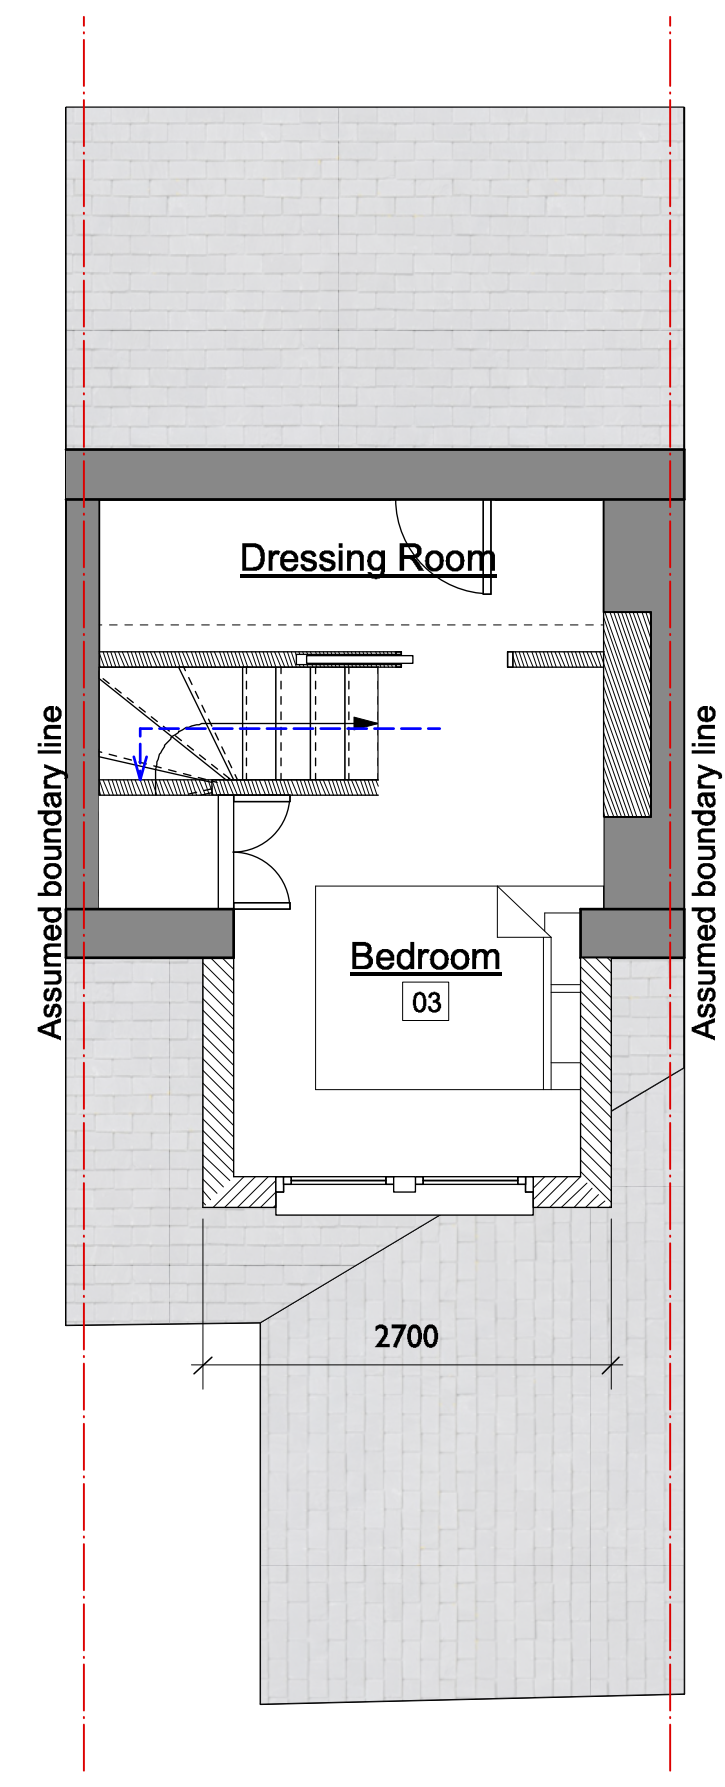

3 Second Floor Plan - Proposed: cut @ 1.5m above FFL  
Scale: 1:50

Key

- ← - - - - - Escape Route
- FD Fire Door - Min E20 in accordance with Approved Document B1.

project title  
**16 Alton Road  
Richmond**

drawing no. **403-A-FS-00** rev. **B**

drawing title  
**Fire Safety Plans  
Proposed**

scale 1:50 @ A1 checked by BT  
date April 2021 drawn by JA

purpose  
**Stages 0-3: Planning**