



THIS DRAWING CONTAINS INFORMATION AS REQUIRED FOR FIRE SAFETY POLICY D12 (A) APENDIX 1 HOUSEHOLER PLANNING APPLICATIONS AND FORMS FIRE SAFETY REPORT AND FIRE SAFETY STRATEGY PLAN


MEANS OF ESCAPE

ALL NEW HABITABLE ROOMS TO HAVE A WINDOW WITH AN UNOBSTRUCTED OPENABLE AREA OF AT LEAST 0.33m² ie, 750 HIGH X 450 WIDE (WIDTH OR HEIGHT MUST NOT BE LESS THAN 450)
THE BOTTOM OF THE OPENABLE AREA SHOULD NOT BE MORE THAN 1100 ABOVE FLOOR LEVEL.

SMOKE DETECTORS

MAINS OPERATED AUTOMATIC SMOKE DETECTION AND ALARM SYSTEM BASED ON LINKED SMOKE ALARMS CONFORMING TO BS 5839 TO BE PROVIDED AT EACH FLOOR LEVEL

-  SMOKE DETECTOR
-  HEAT DETECTOR

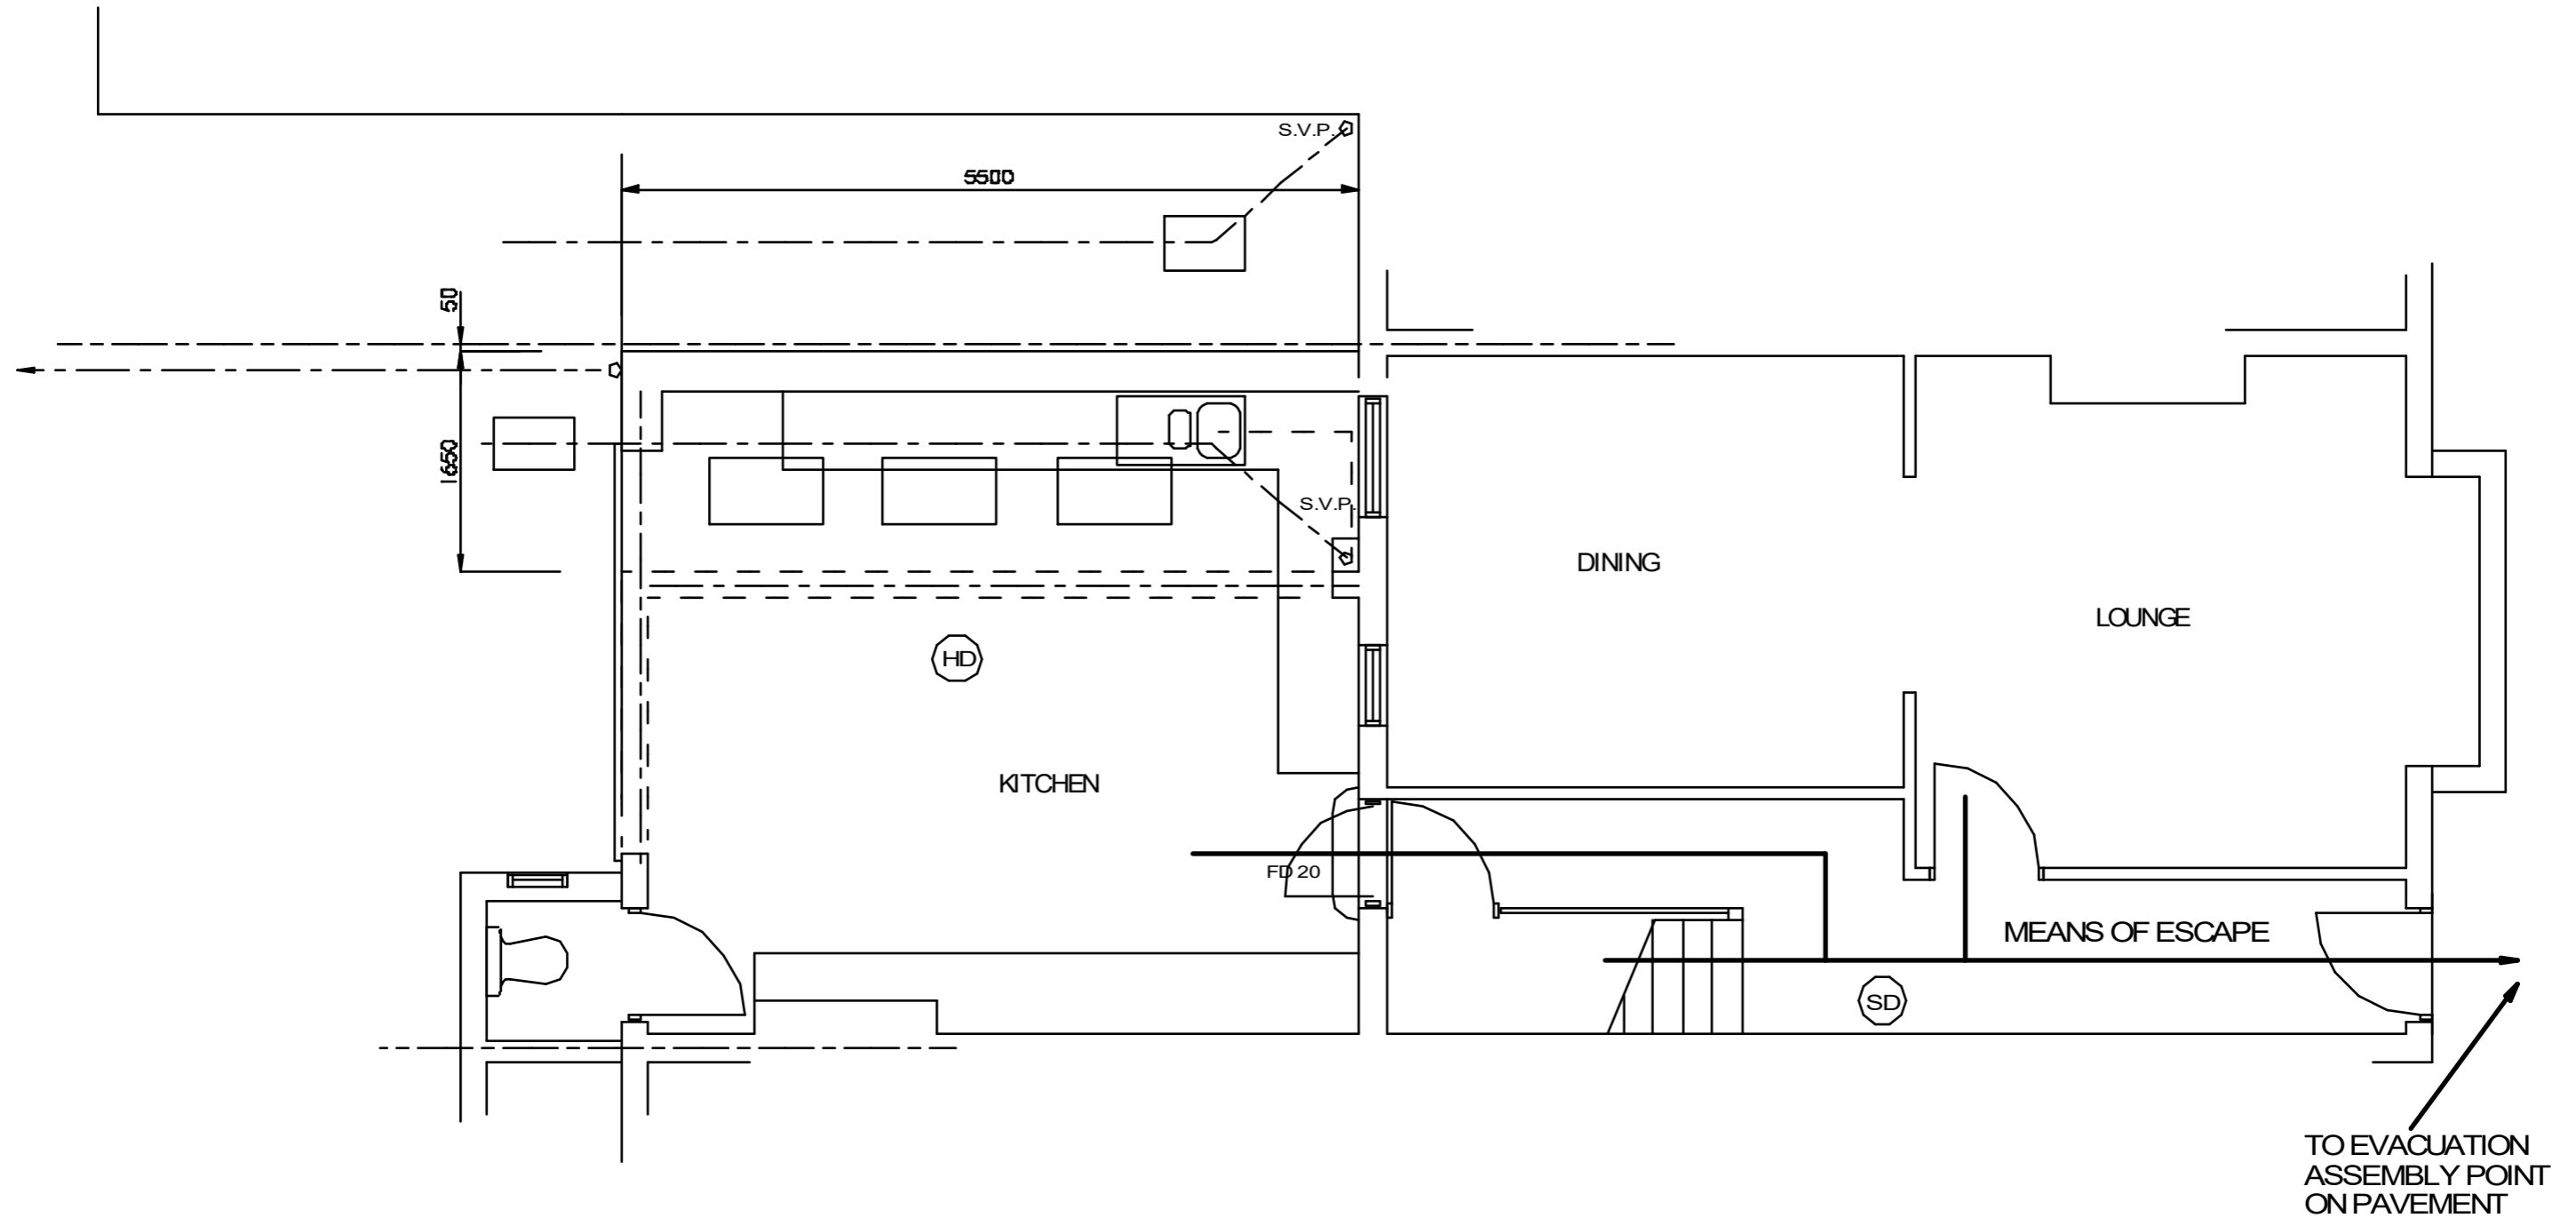

PROPOSED GROUND FLOOR PLAN

A3

SCALE BAR 1:50 0 1000 2000 3000 4000 5000

DRGNO. HP 5475 ISSUE A1 12/2/2021 SH 6

SCALE 1:50

P.S. DESIGNS

TEL 01784 450219
petersiator@gmail.com

PROPOSED EXTENSION AT
49 ST MARGARETS ROAD
TWICKENHAM
TW1 2LL