

REVISION DETAILS		DATE	DRAWN BY
P 1	LAYOUTS AND ROOM SCHEDULE FOR COSTING	19.07.20	DMA
P 2	PROPOSED LAYOUTS FOR DTM	27.08.19	DMA
P 3	UPDATED LAYOUTS TO DESIGN TEAM	29.08.19	DMA
P 4	STAGE 3 ISSUE	11.09.19	DMA
P 5	REVISED STAGE 3 ISSUE	12.09.19	DMA
P 6	VALUE ENGINEERING UPDATES	17.09.19	DMA
P 7	FURTHER DMA VALUE ENGINEERING	24.09.19	DMA
P 8	FOR COORDINATION	10.11.20	DMA
P 9	UPDATED PLANS TO LUC	03.12.20	DMA
P 10	REVISED TREE LOCATIONS	26.04.21	DMA




- ROOM TYPE KEY:**
- 1 GENERAL HALL
  - 2 DRAMA STUDIO
  - 3 GENERAL TEACHING
  - 4 STORAGE
  - 5 CIRCULATION
  - 6 STAFF / ACCESSIBLE WC AND SHOWER
  - 7 CHANGING ROOM
  - 8 PUPIL WC
  - 9 PLANT AREA

- Key**
- General Teaching
  - Large spaces
  - Learning resource
  - Staff and administration
  - Storage
  - Non - net



KEY RESIDUAL RISK

KEY PLAN

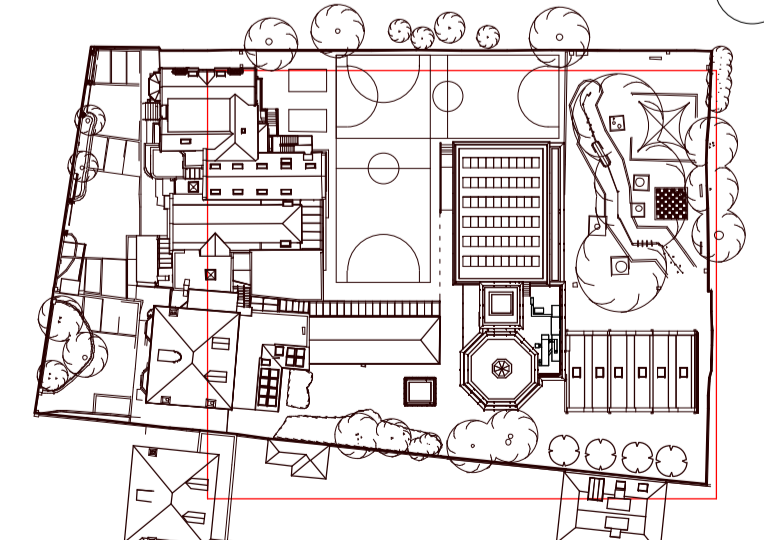

ORIGINATOR <b>DMA</b>		TITLE PROPOSED NEW BLOCK - GROUND FLOOR PLAN		STATUS: S2	REVISION: P10
PROJECT KING'S HOUSE SCHOOL 68 KING'S ROAD RICHMOND TW10 6ES	PURPOSE OF ISSUE FOR COORDINATION	JOB NO. 515	SCALE 1:100 @A1	DRAWN KvdS	CHECKED APPROVED DMA
PROJECT KHS	ORIGINATOR DMA	VOLUME XX	LEVEL GF	TYPE DR	ROLE A
				DOC NO 03501	