




FRONT : NORTH ELEVATION

EXISTING - FACING FULWELL ROAD - 1:100 SCALE


ELEVATION MATERIALS SCHEDULE

- A - INTERLOCKING TILED PITCHED ROOF
- B - SLATE PITCHED ROOF
- C - FACING BRICKWORK
- D - PAINTED BRICKWORK
- E - PLAIN TILED CLADDING

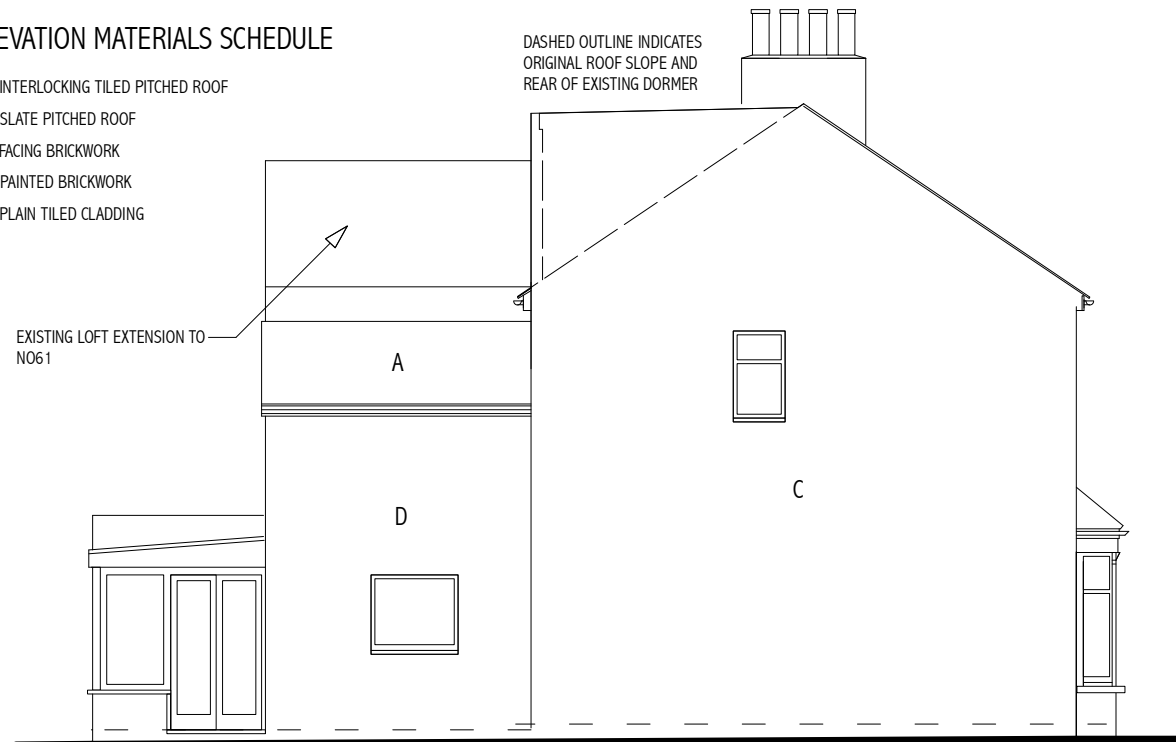


FLANK : EAST ELEVATION

EXISTING - FACING 57 FULWELL ROAD - 1:100 SCALE

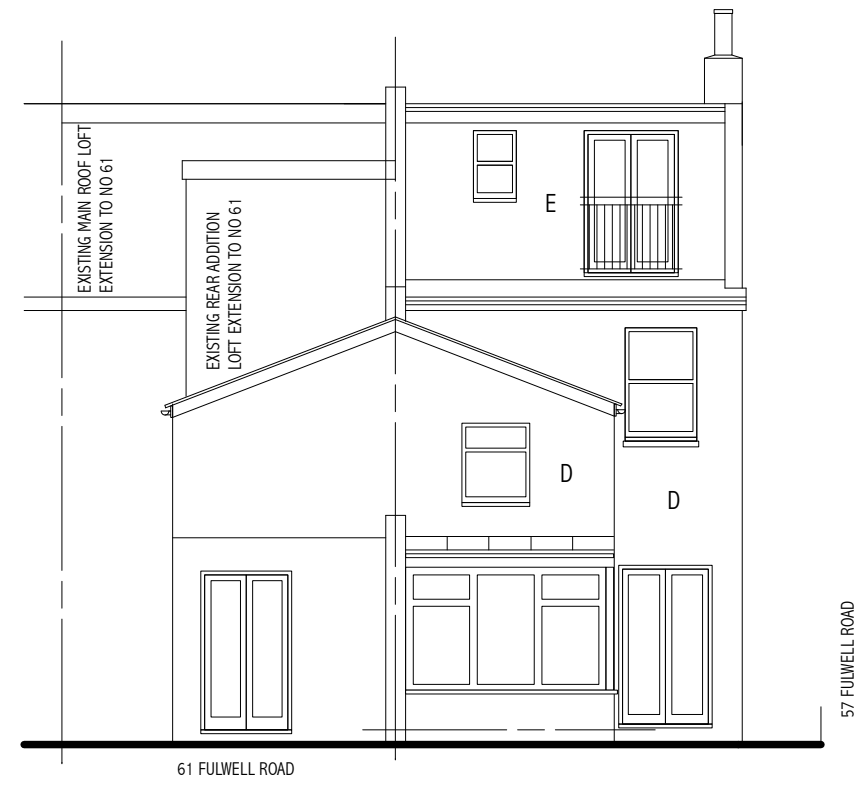


REAR : SOUTH ELEVATION

EXISTING - FACING PRIVATE REAR GARDEN - 1:100 SCALE

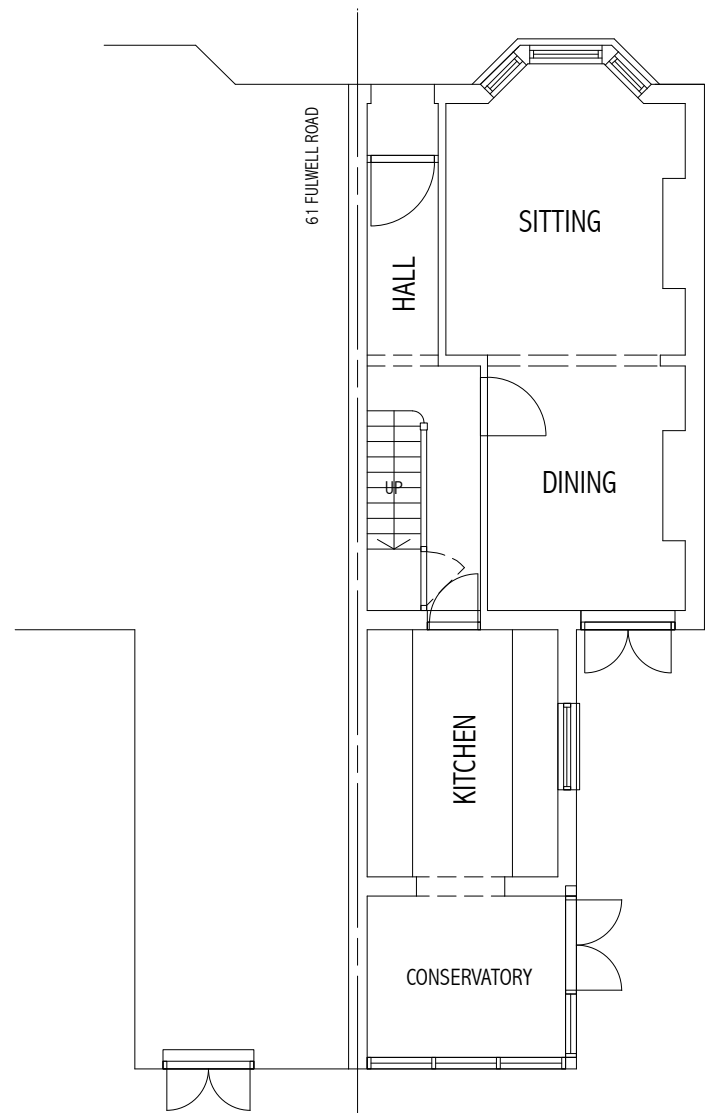


GROUND FLOOR

EXISTING - SCALE 1:100

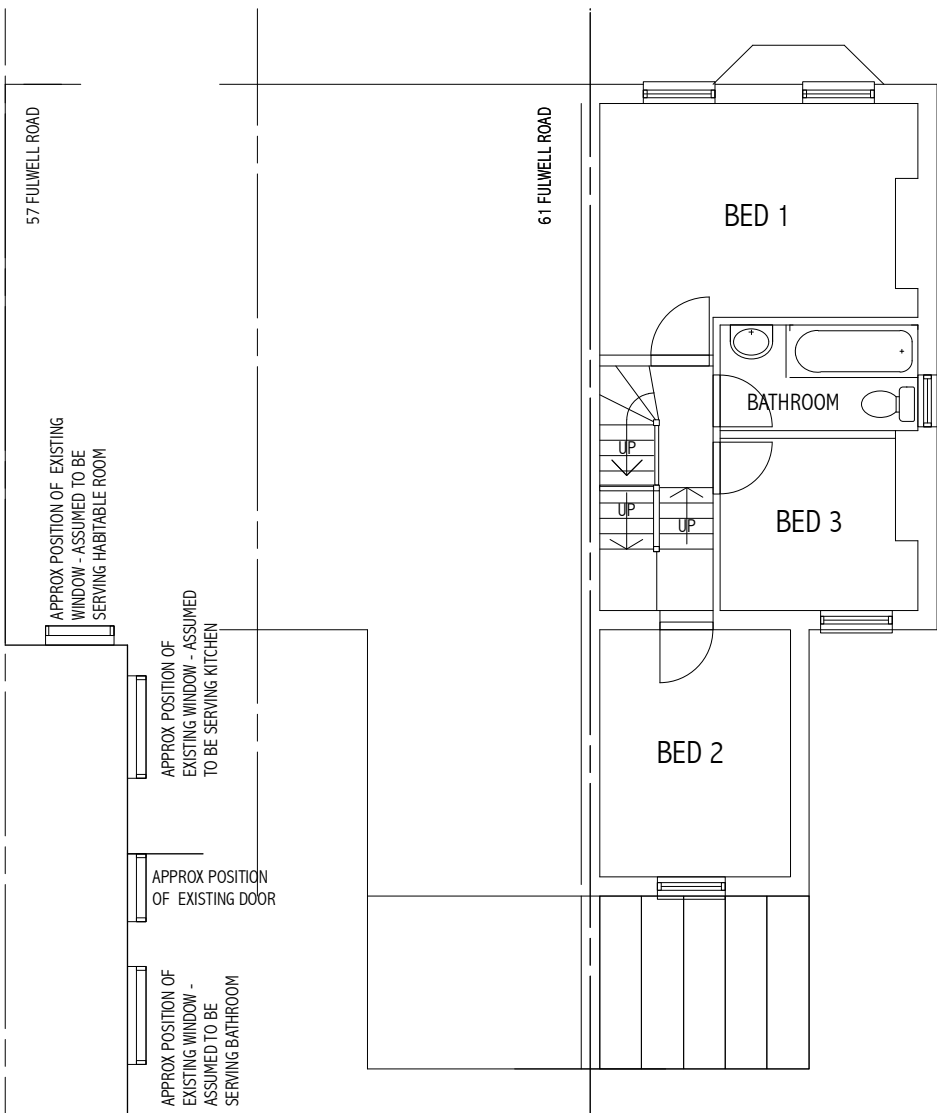


FIRST FLOOR

EXISTING - SCALE 1:100

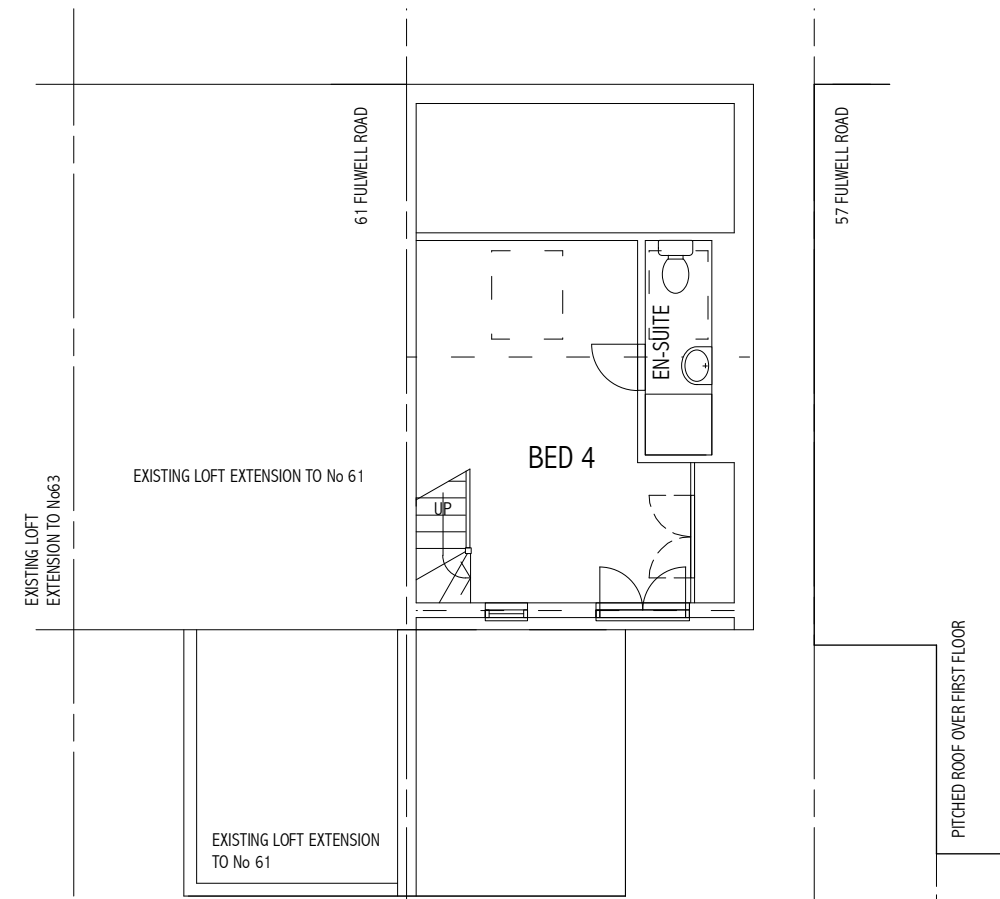

SECOND FLOOR

EXISTING - SCALE 1:100

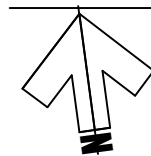

59 FULWELL ROAD
TEDDINGTON TW11 0RH

PROPOSED GROUND + FIRST FLOOR REAR EXTENSIONS TO EXISTING TWO-STORY PLUS LOFT END-TERRACE SINGLE-FAMILY DWELLING HOUSE

GROUND FIRST + SECOND FLOOR PLANS + ELEVATIONS : EXISTING

TO BE READ IN CONJUNCTION WITH DRAWINGS Nos 894.01, 02, 31, 32, 33

PF2 ARCHITECTS LLP 020 7637 8064 graham@pf2architects.com

Based on information supplied by client. Do not scale - all dimensions to be verified on site. Drawing + design are copyright of the architect + unauthorised reproduction is forbidden.

Client : Ms. S. Brazier

SCALE 1:100 @ A3
DATE November 2020

DWG No **894.31**

REV